








Date 2-10-58
 Drawn by M.C.L.
 Checked by J.T. 55- L.C.W. M.L.
 Book No.

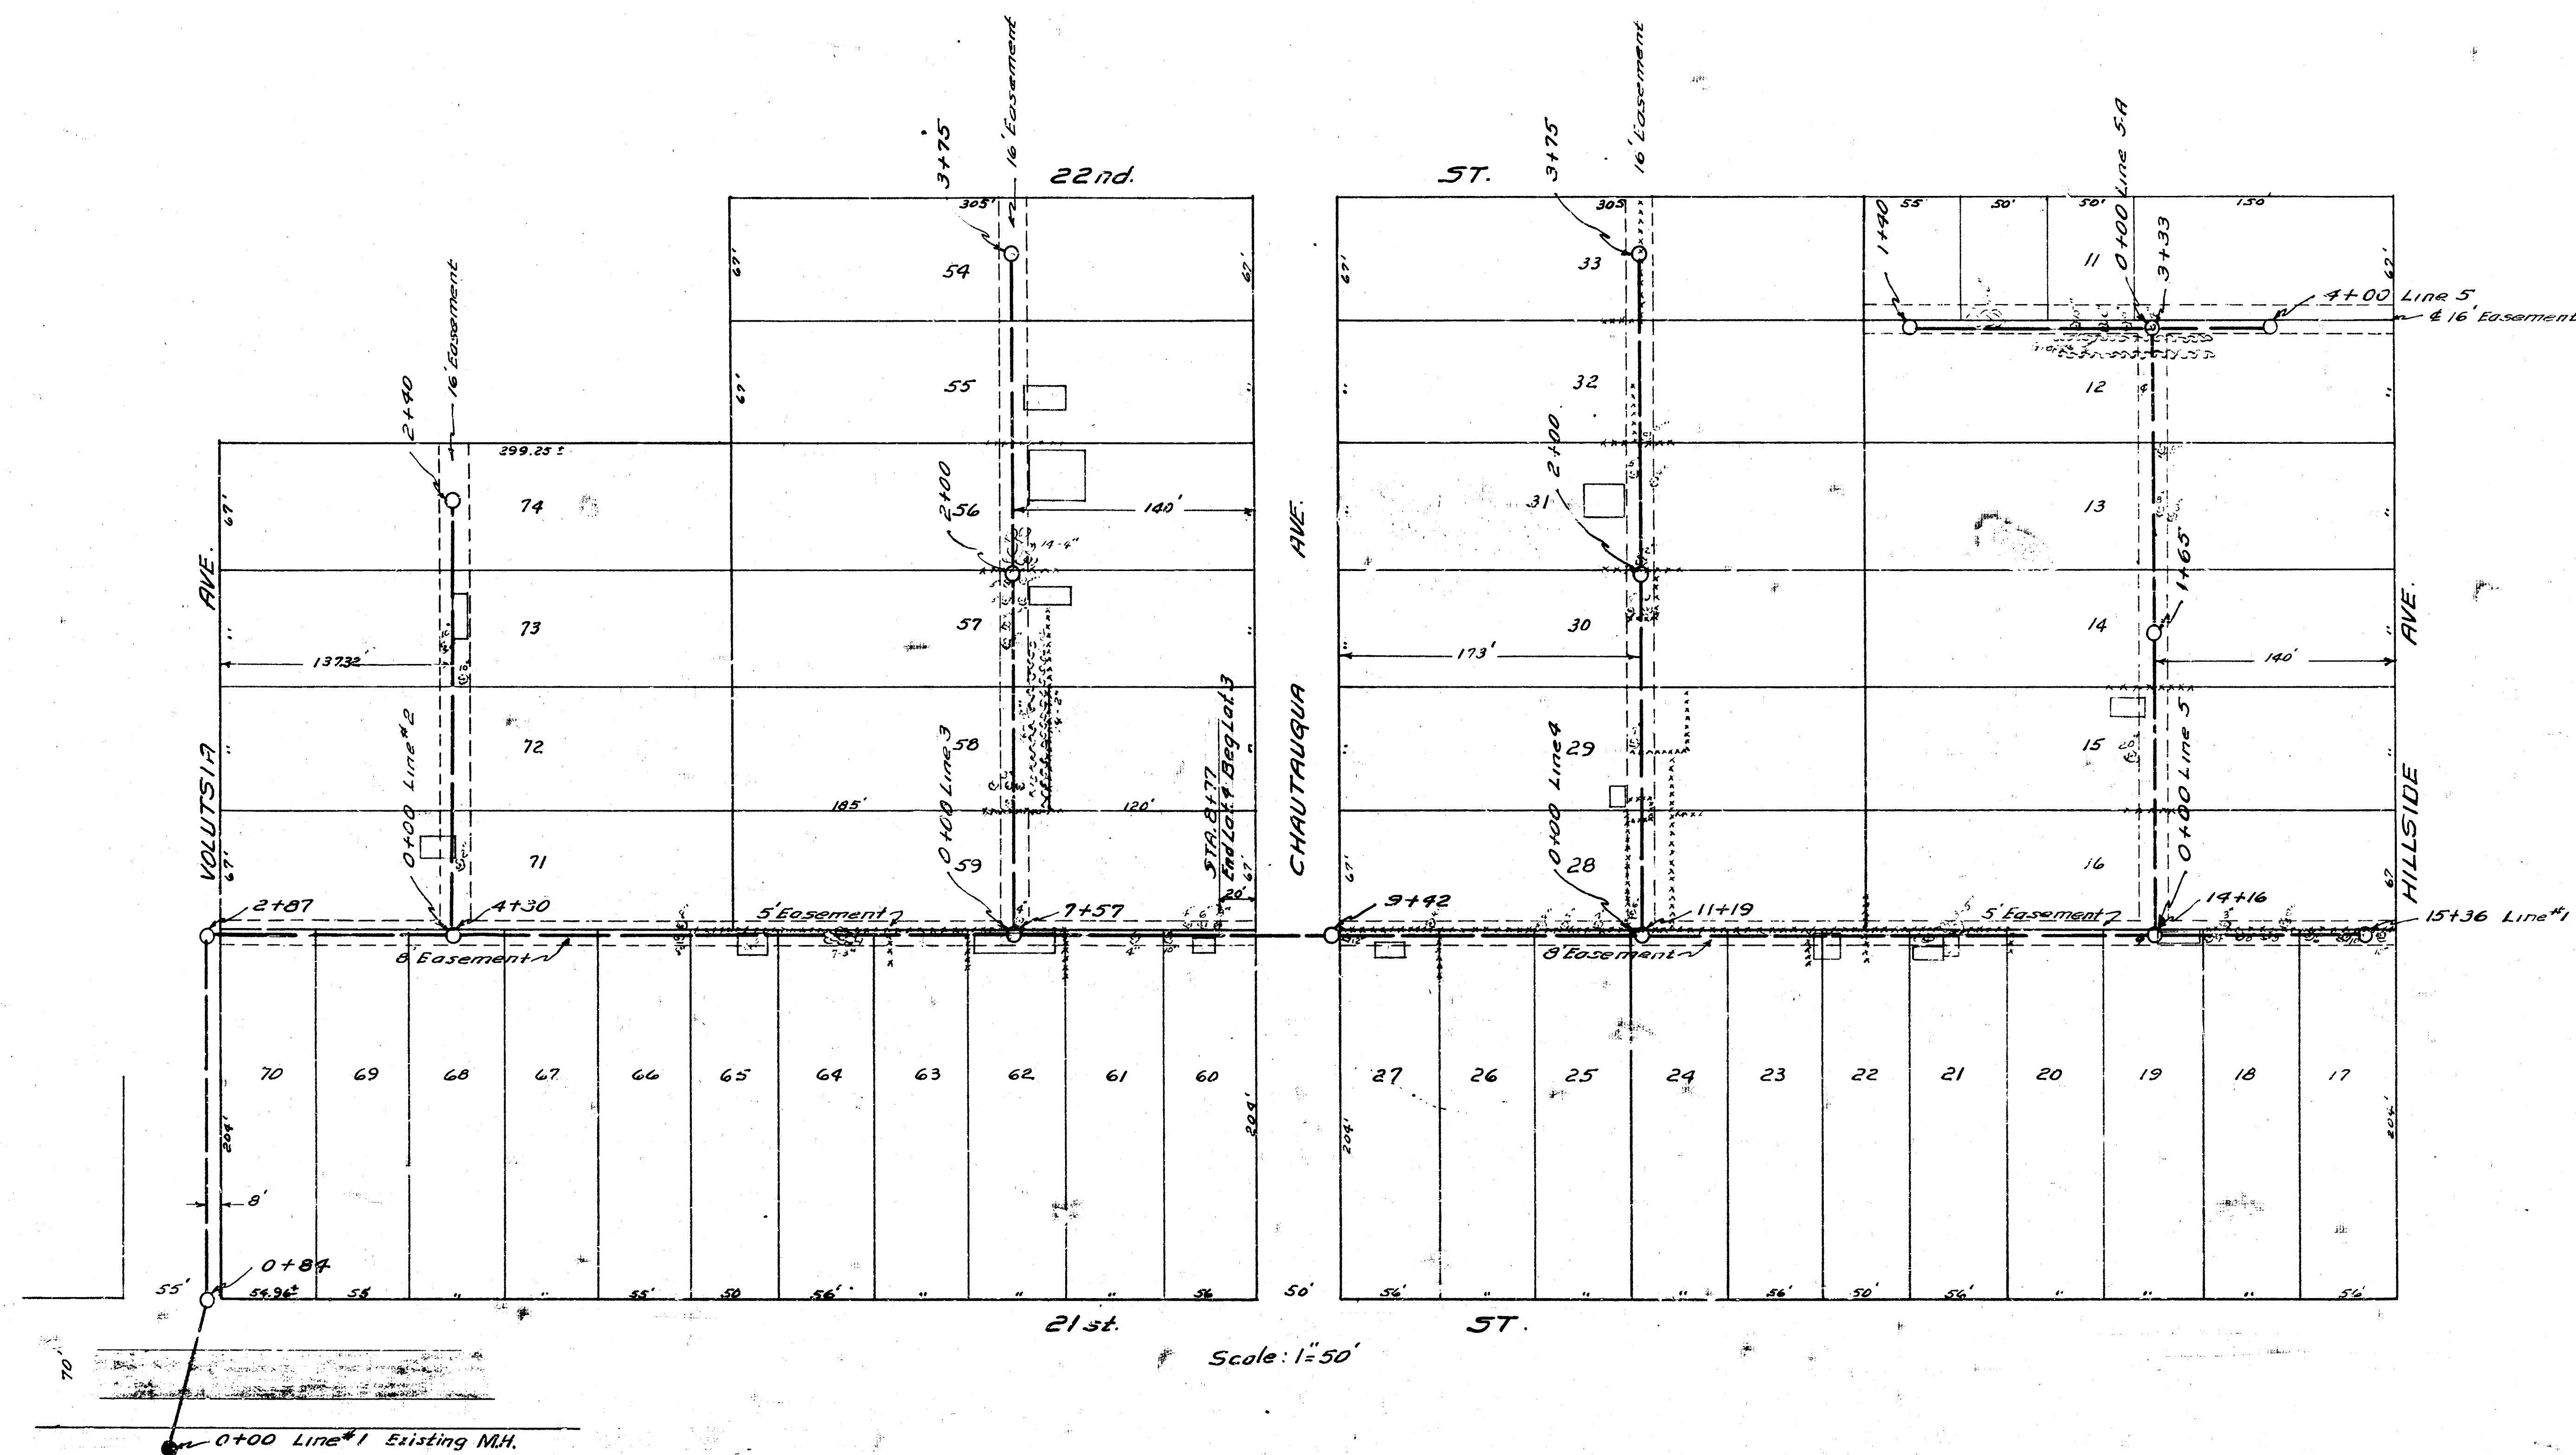

LAT. 4 DIST. 13 SS. 12
 CITY OF WICHITA KANSAS
 B.E. SMITH CITY ENGINEER
 Proj. No. C-22-60

LAT. 3 DIST. 13 SS. 12
 CITY OF WICHITA KANSAS
 B.E. SMITH CITY ENGINEER
 Proj. No. C-22-45

Date 2-18-54
 Drawn by McClain
 Checked by -
 Book No. H 55 - JHK Misc

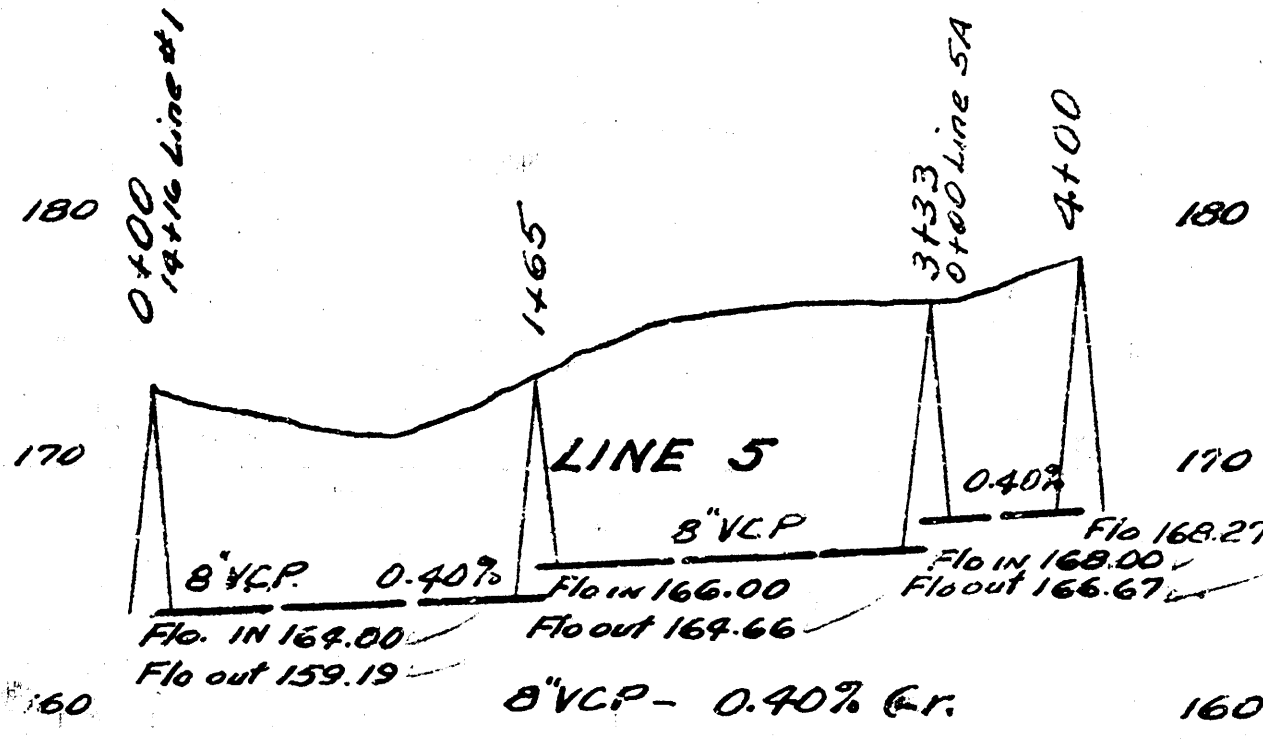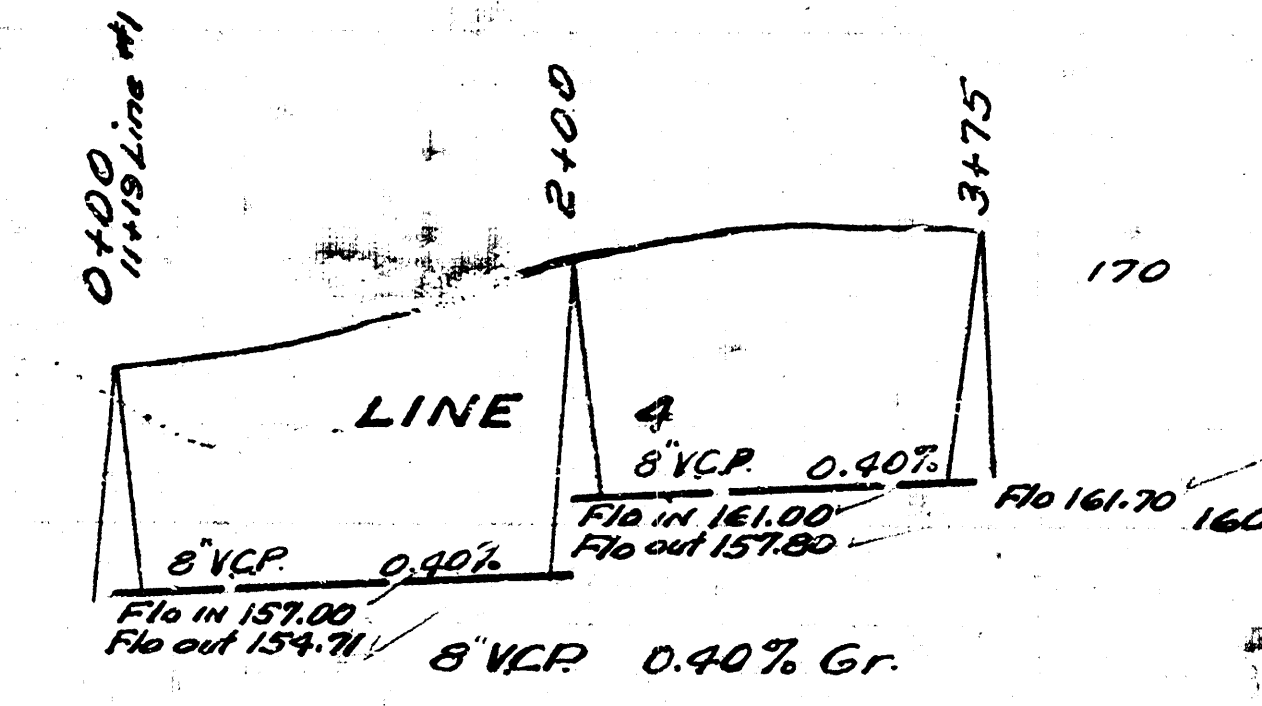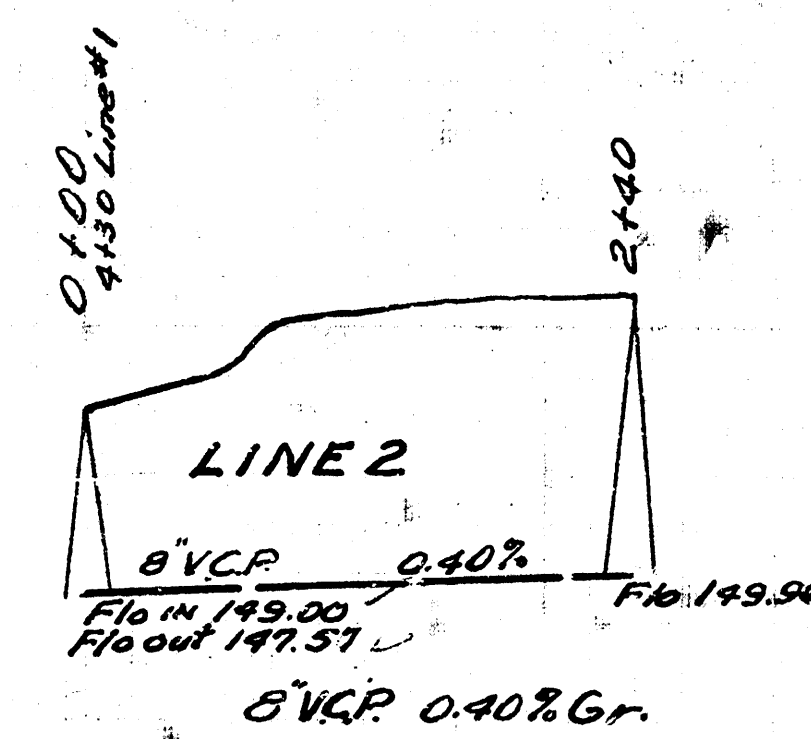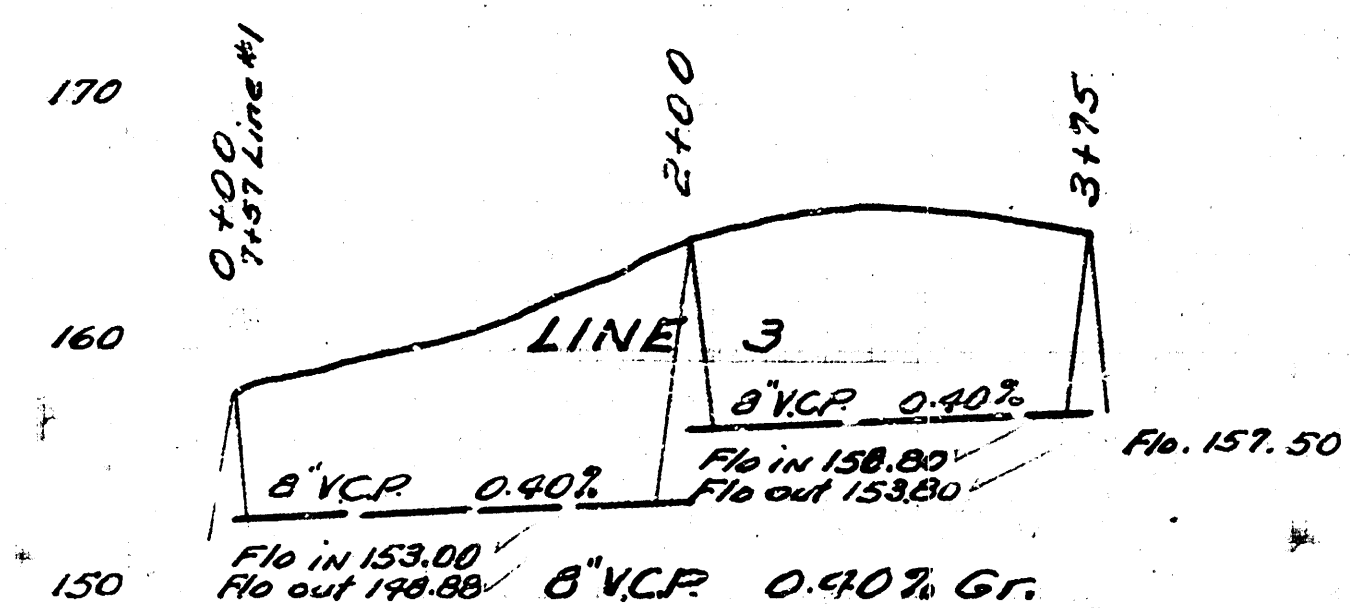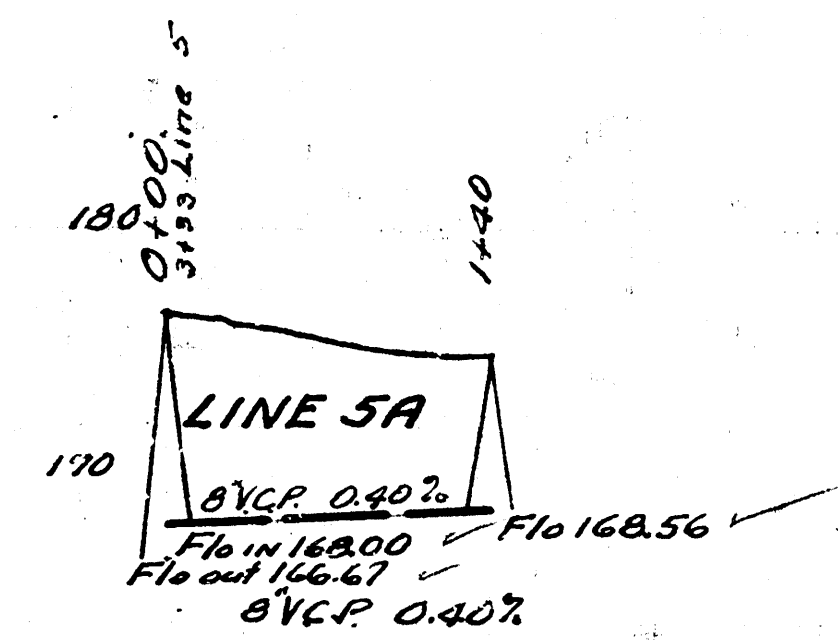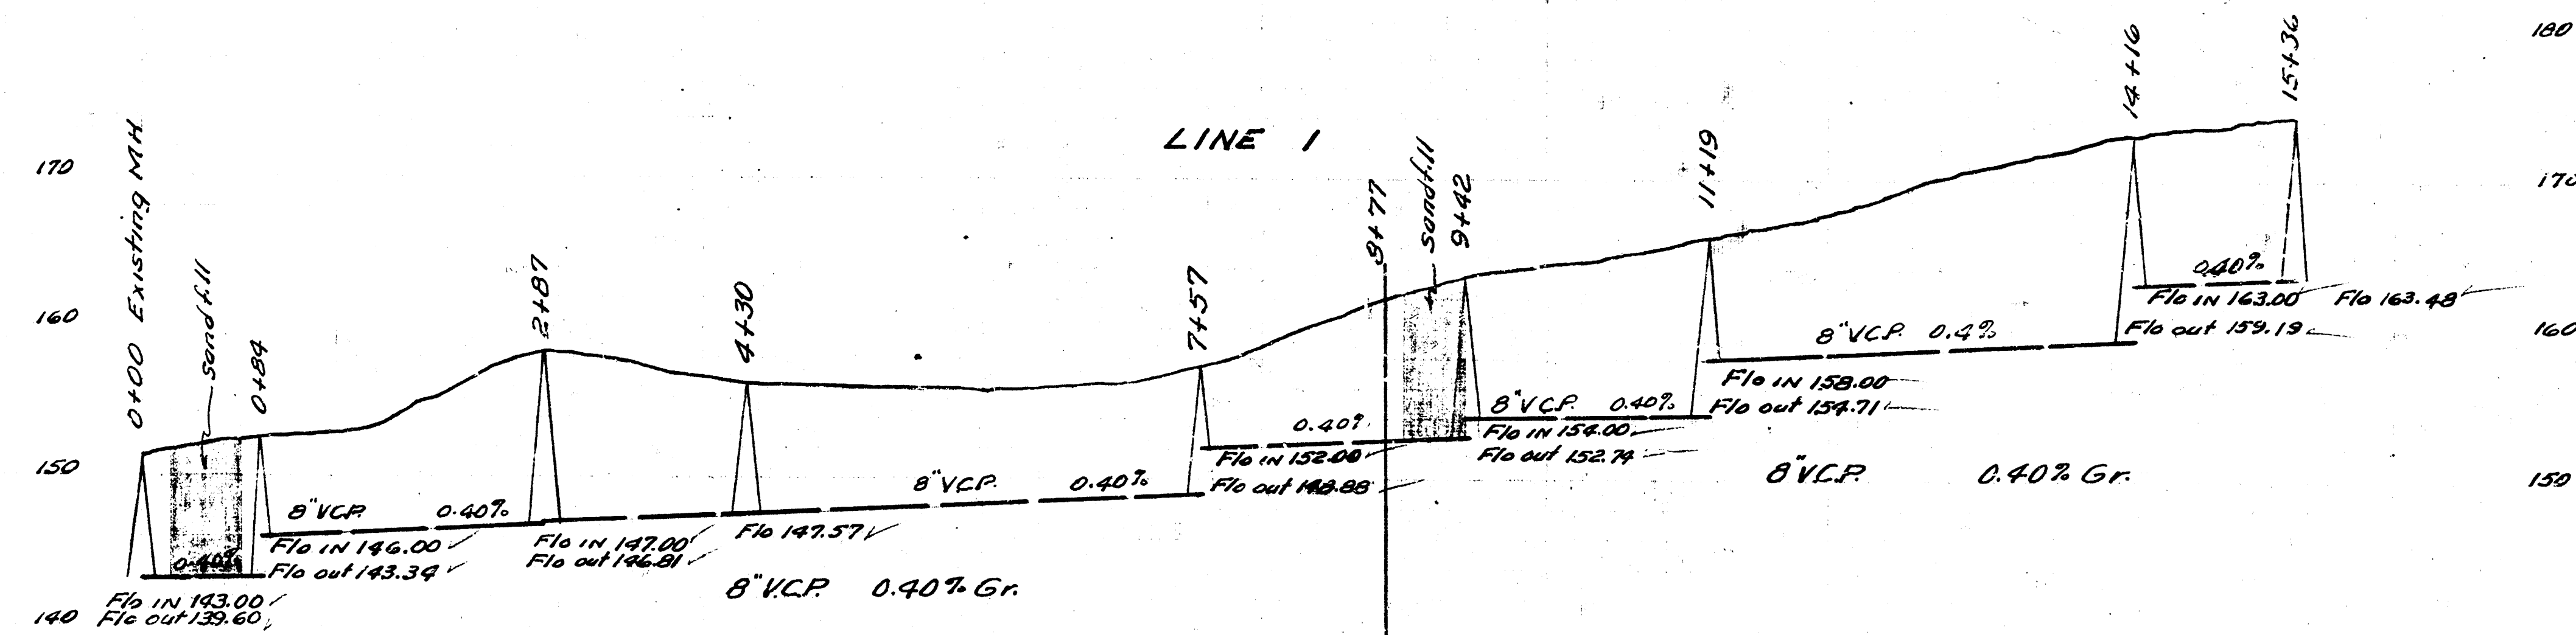

LAT. 4 DIST. 13 SS. 12
 CITY OF WICHITA KANSAS
 B.E. SMITH, CITY ENGINEER
 Proj. No. C-22-60

LAT. 3 DIST. 13 SS. 12
 CITY OF WICHITA KANSAS
 B.E. SMITH, CITY ENGINEER
 Proj. No. C-22-45