


B.M. Elev. 116.09 Iron in limb E. Piatt + 13th St.
 B.M. Elev. 124.64 Sp. rail in T.P. 10' west Sta 53+15

SUBMAIN T. S.S. #12 WICHITA, KANSAS

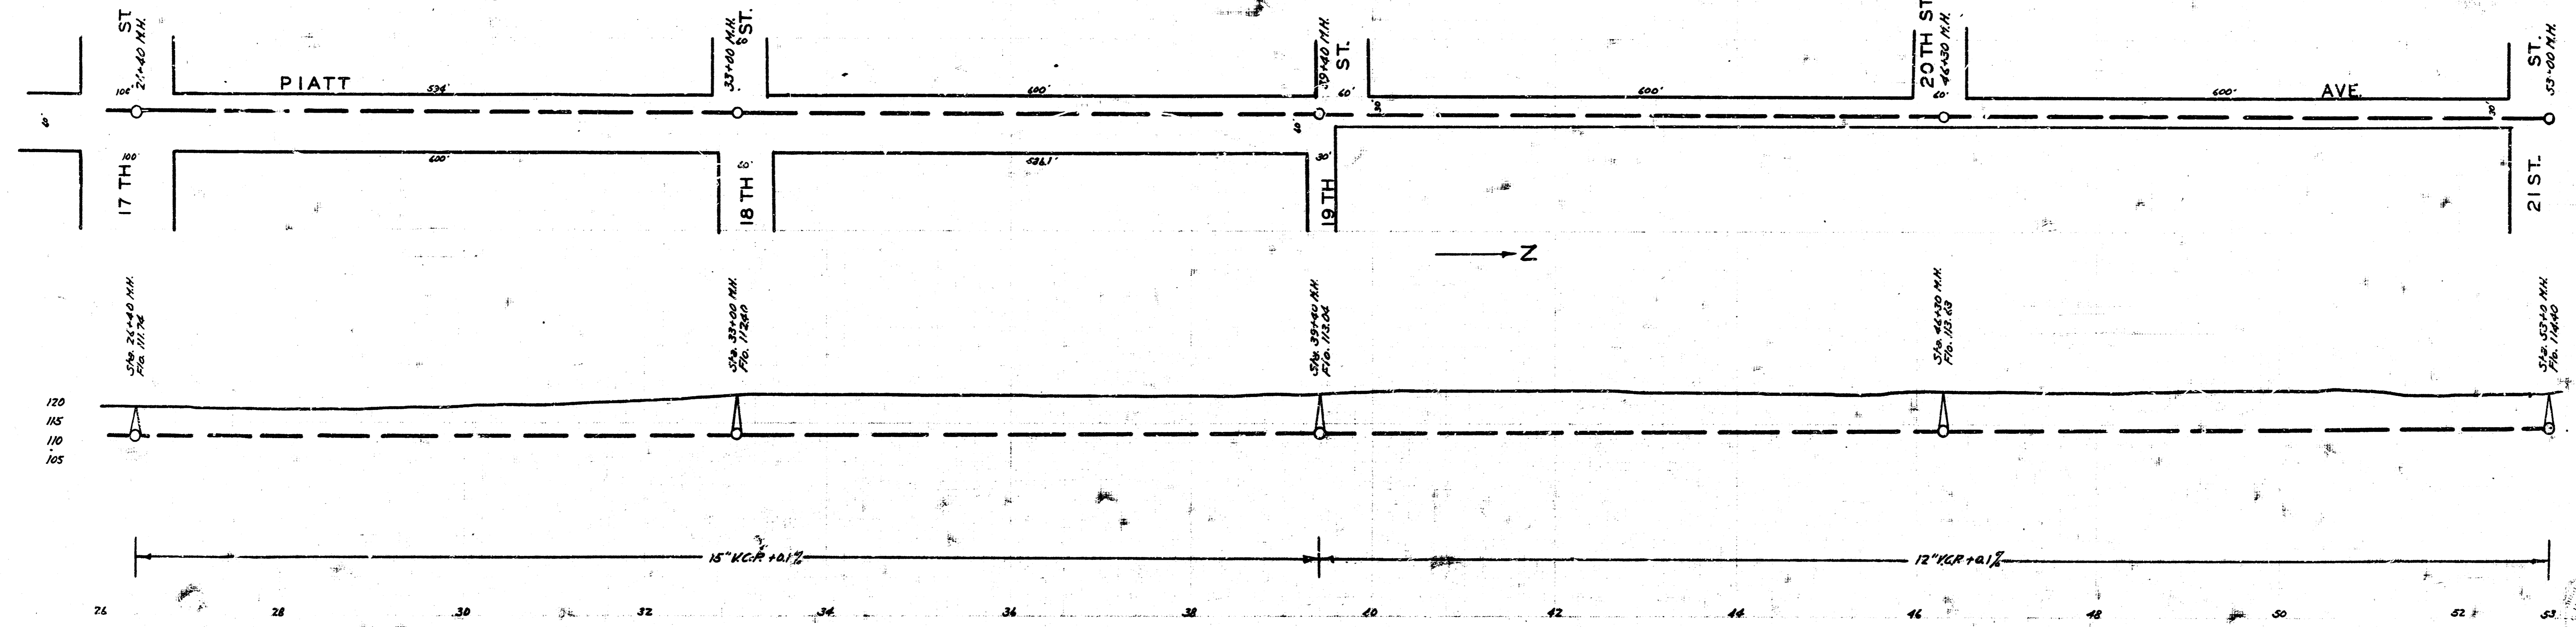

ENGINEERING DEPARTMENT
 CITY OF WICHITA, KANSAS
 P.L. BROCKWAY CITY ENGINEER
 B.E. SMITH ENGINEER OF DESIGN
 JULY 1941 SCALE 1" = 80'