



LAT 2 - DIST T - S.S. #12

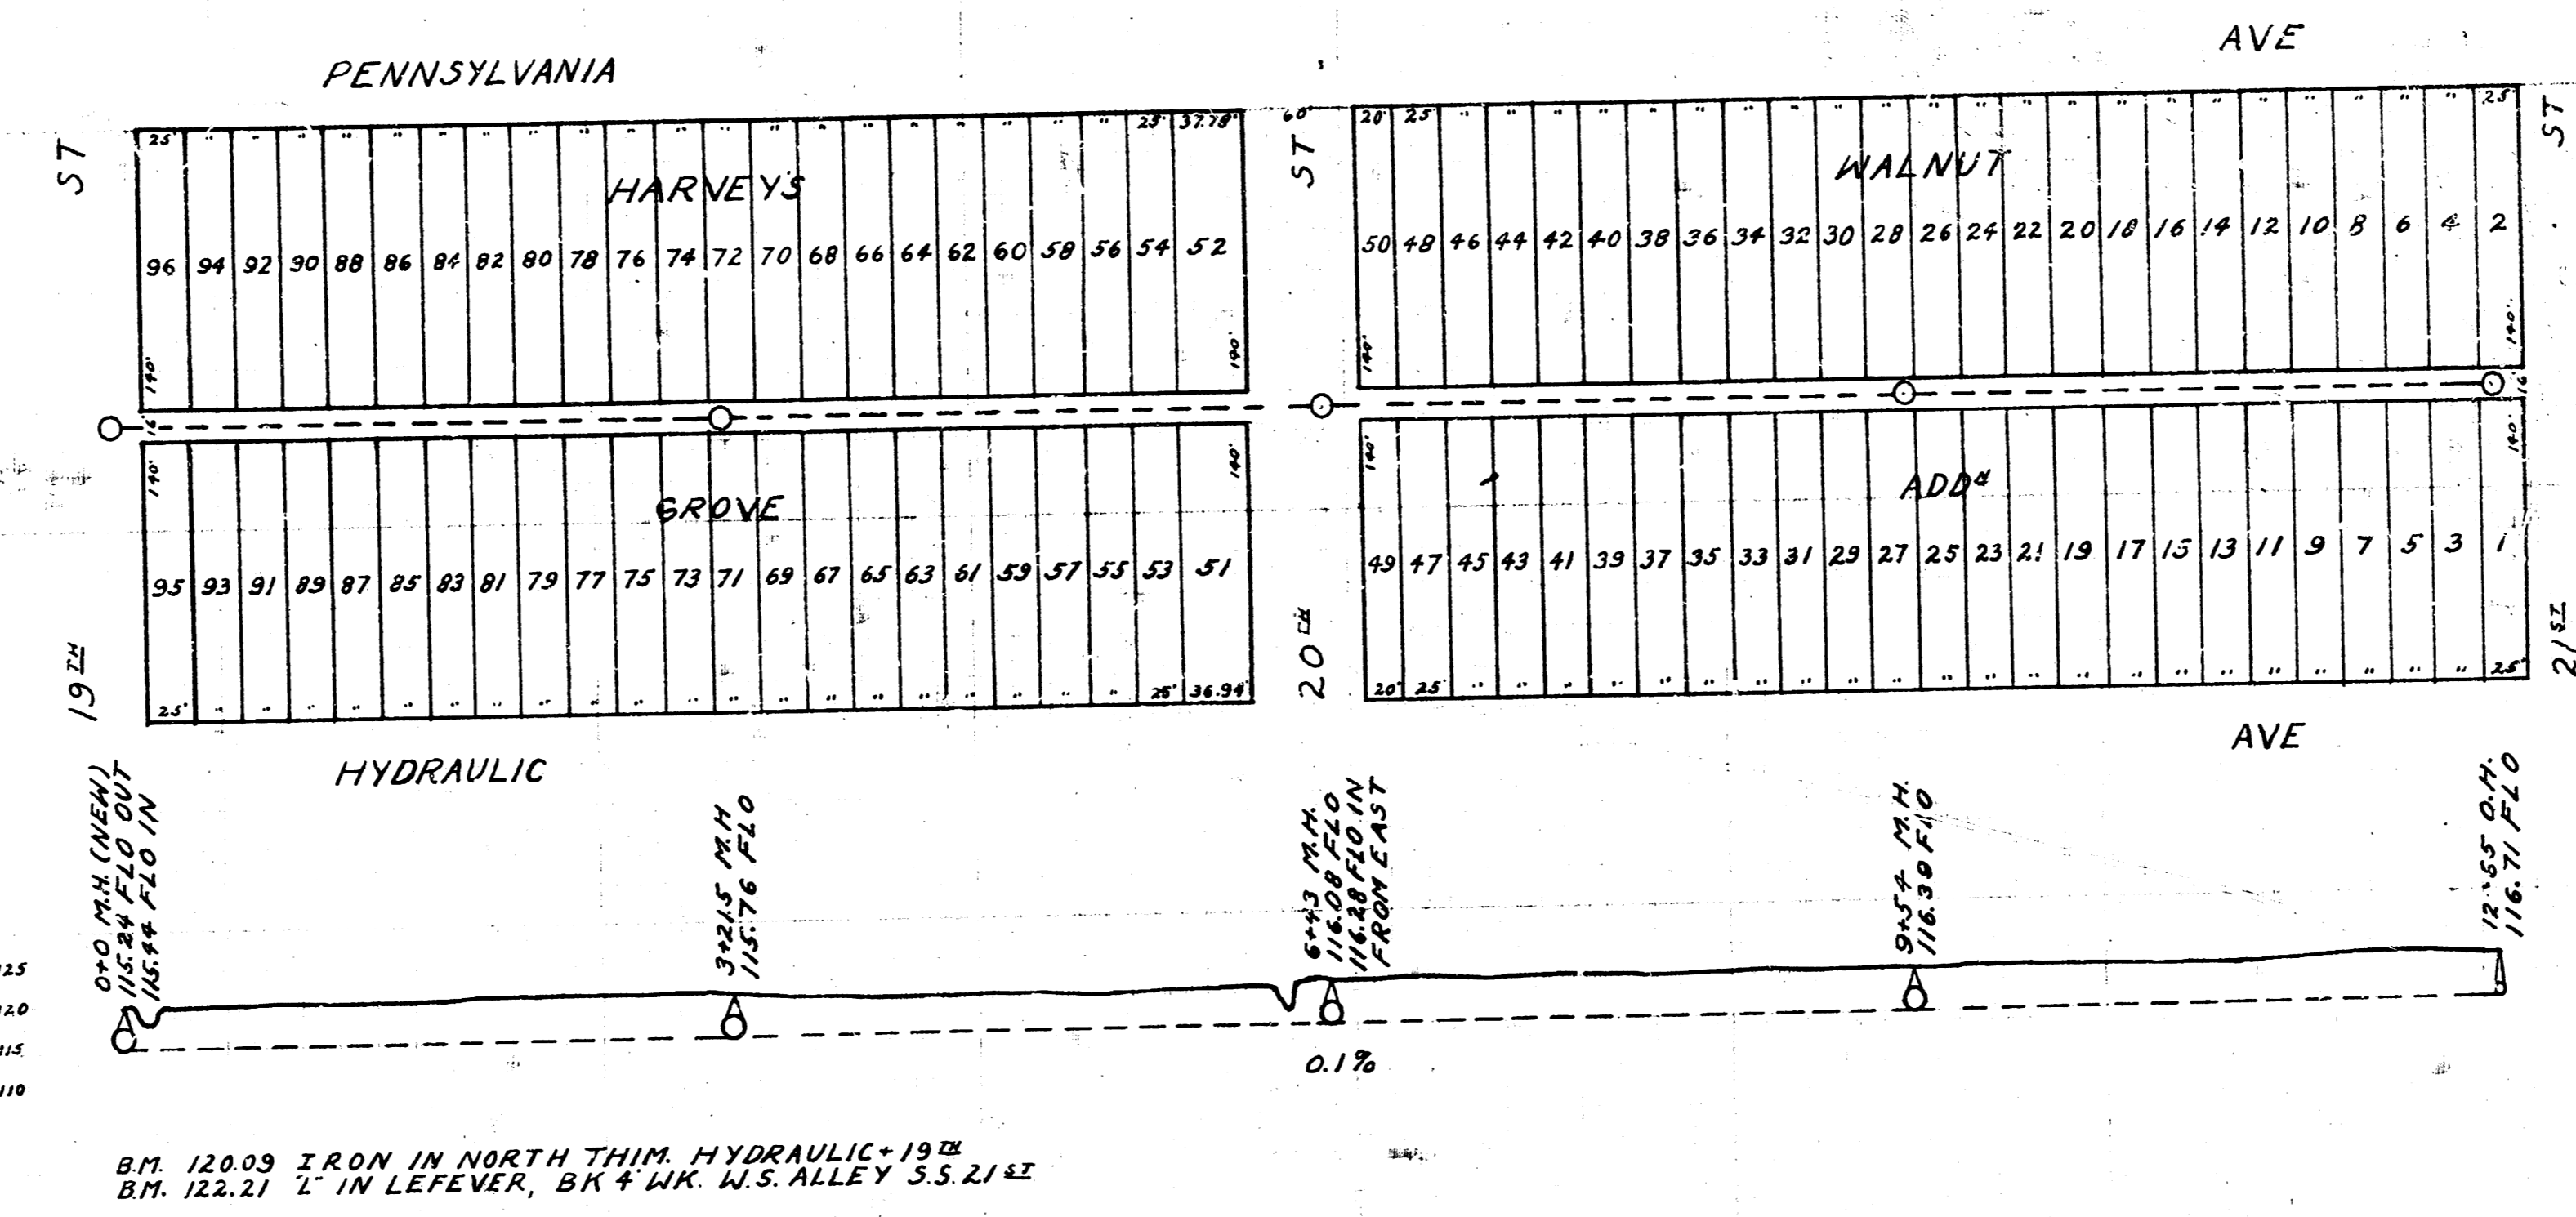

LAT 3 - DIST T - S.S. #12

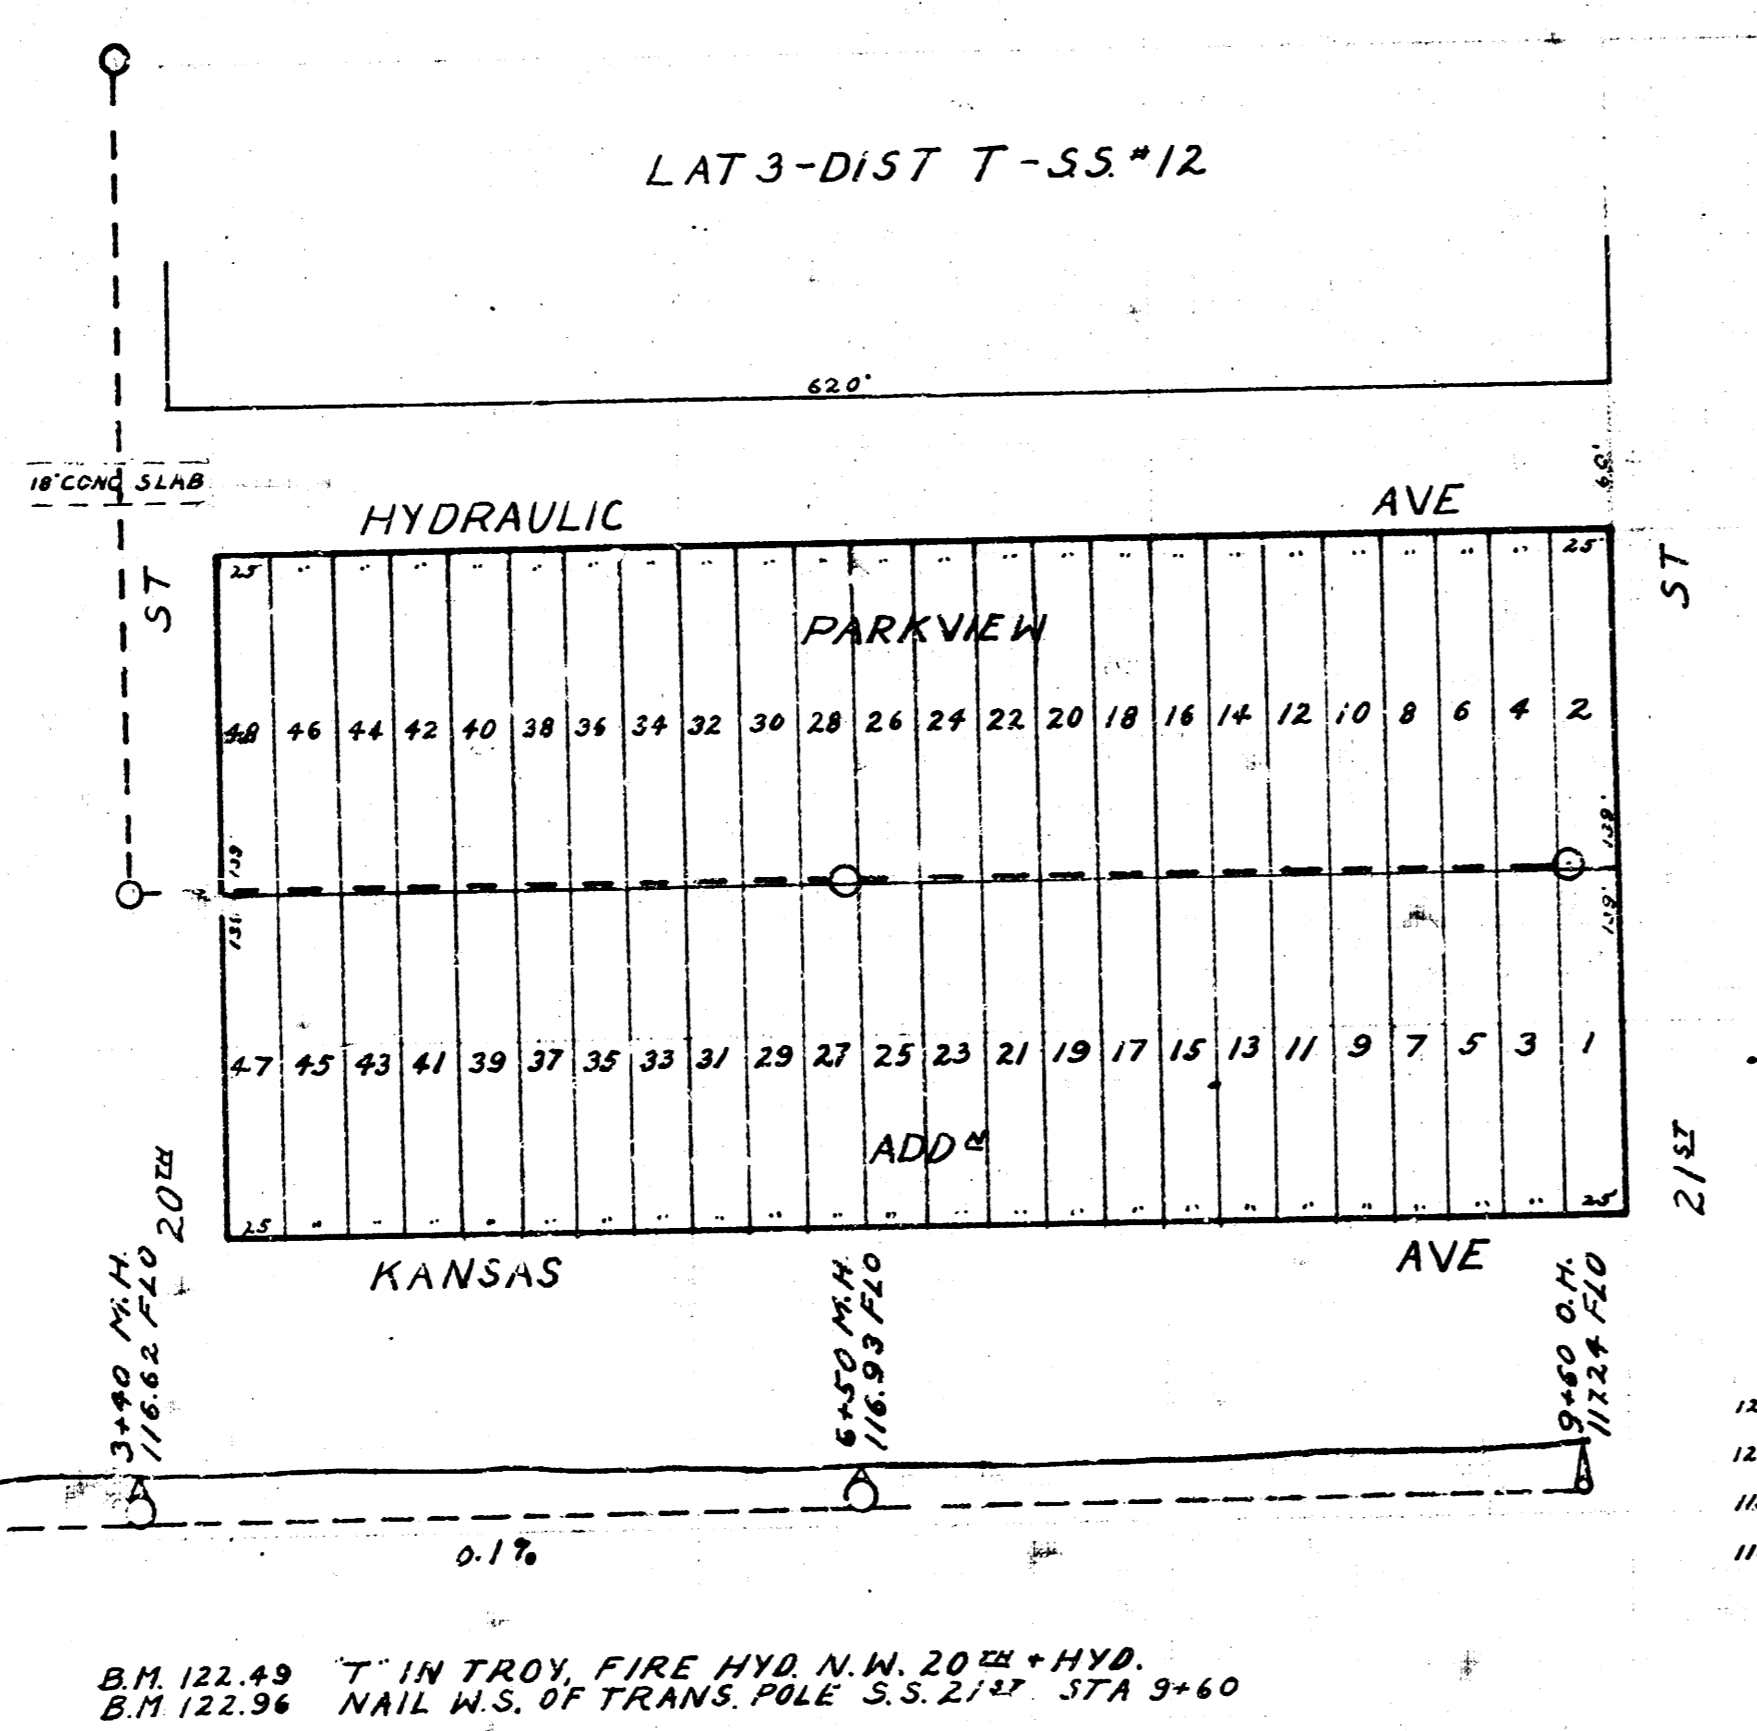

CITY OF WICHITA, KANSAS  
 PUBLIC SERVICE DEPARTMENT  
 ENGINEERING DIVISION  
 L.K. WHITE, CITY ENGINEER  
 DRAWN BY L.K. SUHM JAN. 1946

23130