



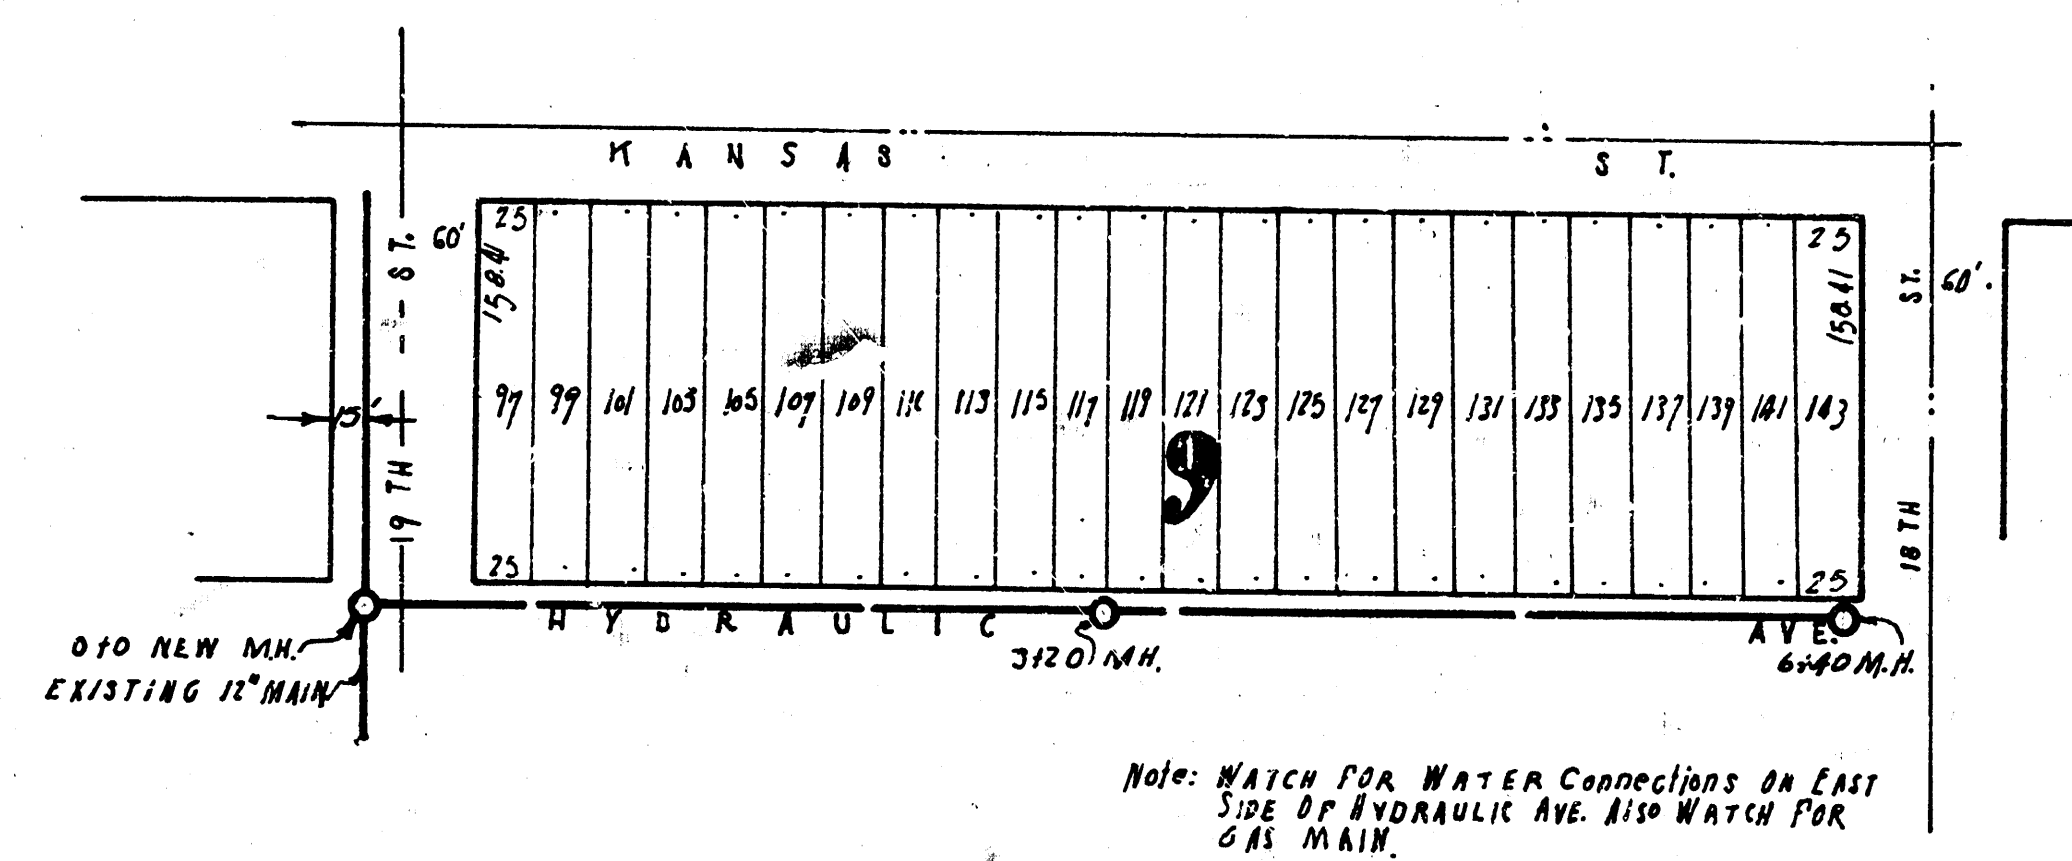

N



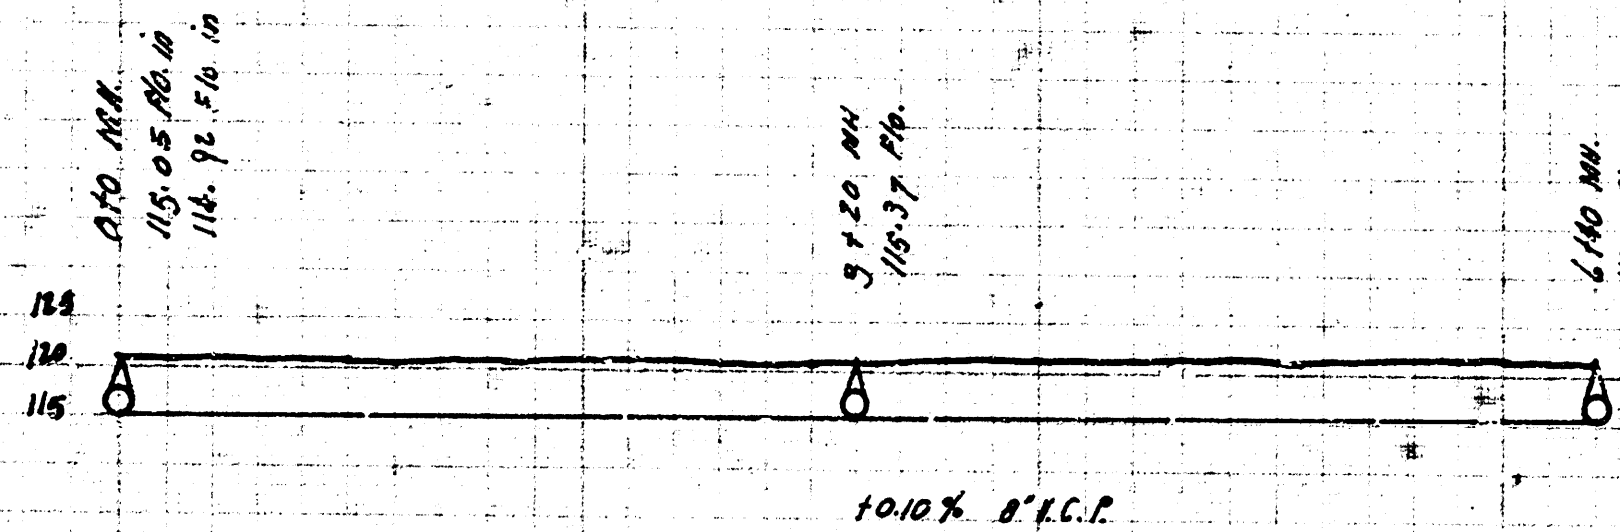

LATE DIST. T. MAIN 12
BETWEEN
HYDRAULIC & KANSAS
CITY OF WICHITA KS
L.K. WHITE CITY ENG.
Date 1-1-10