
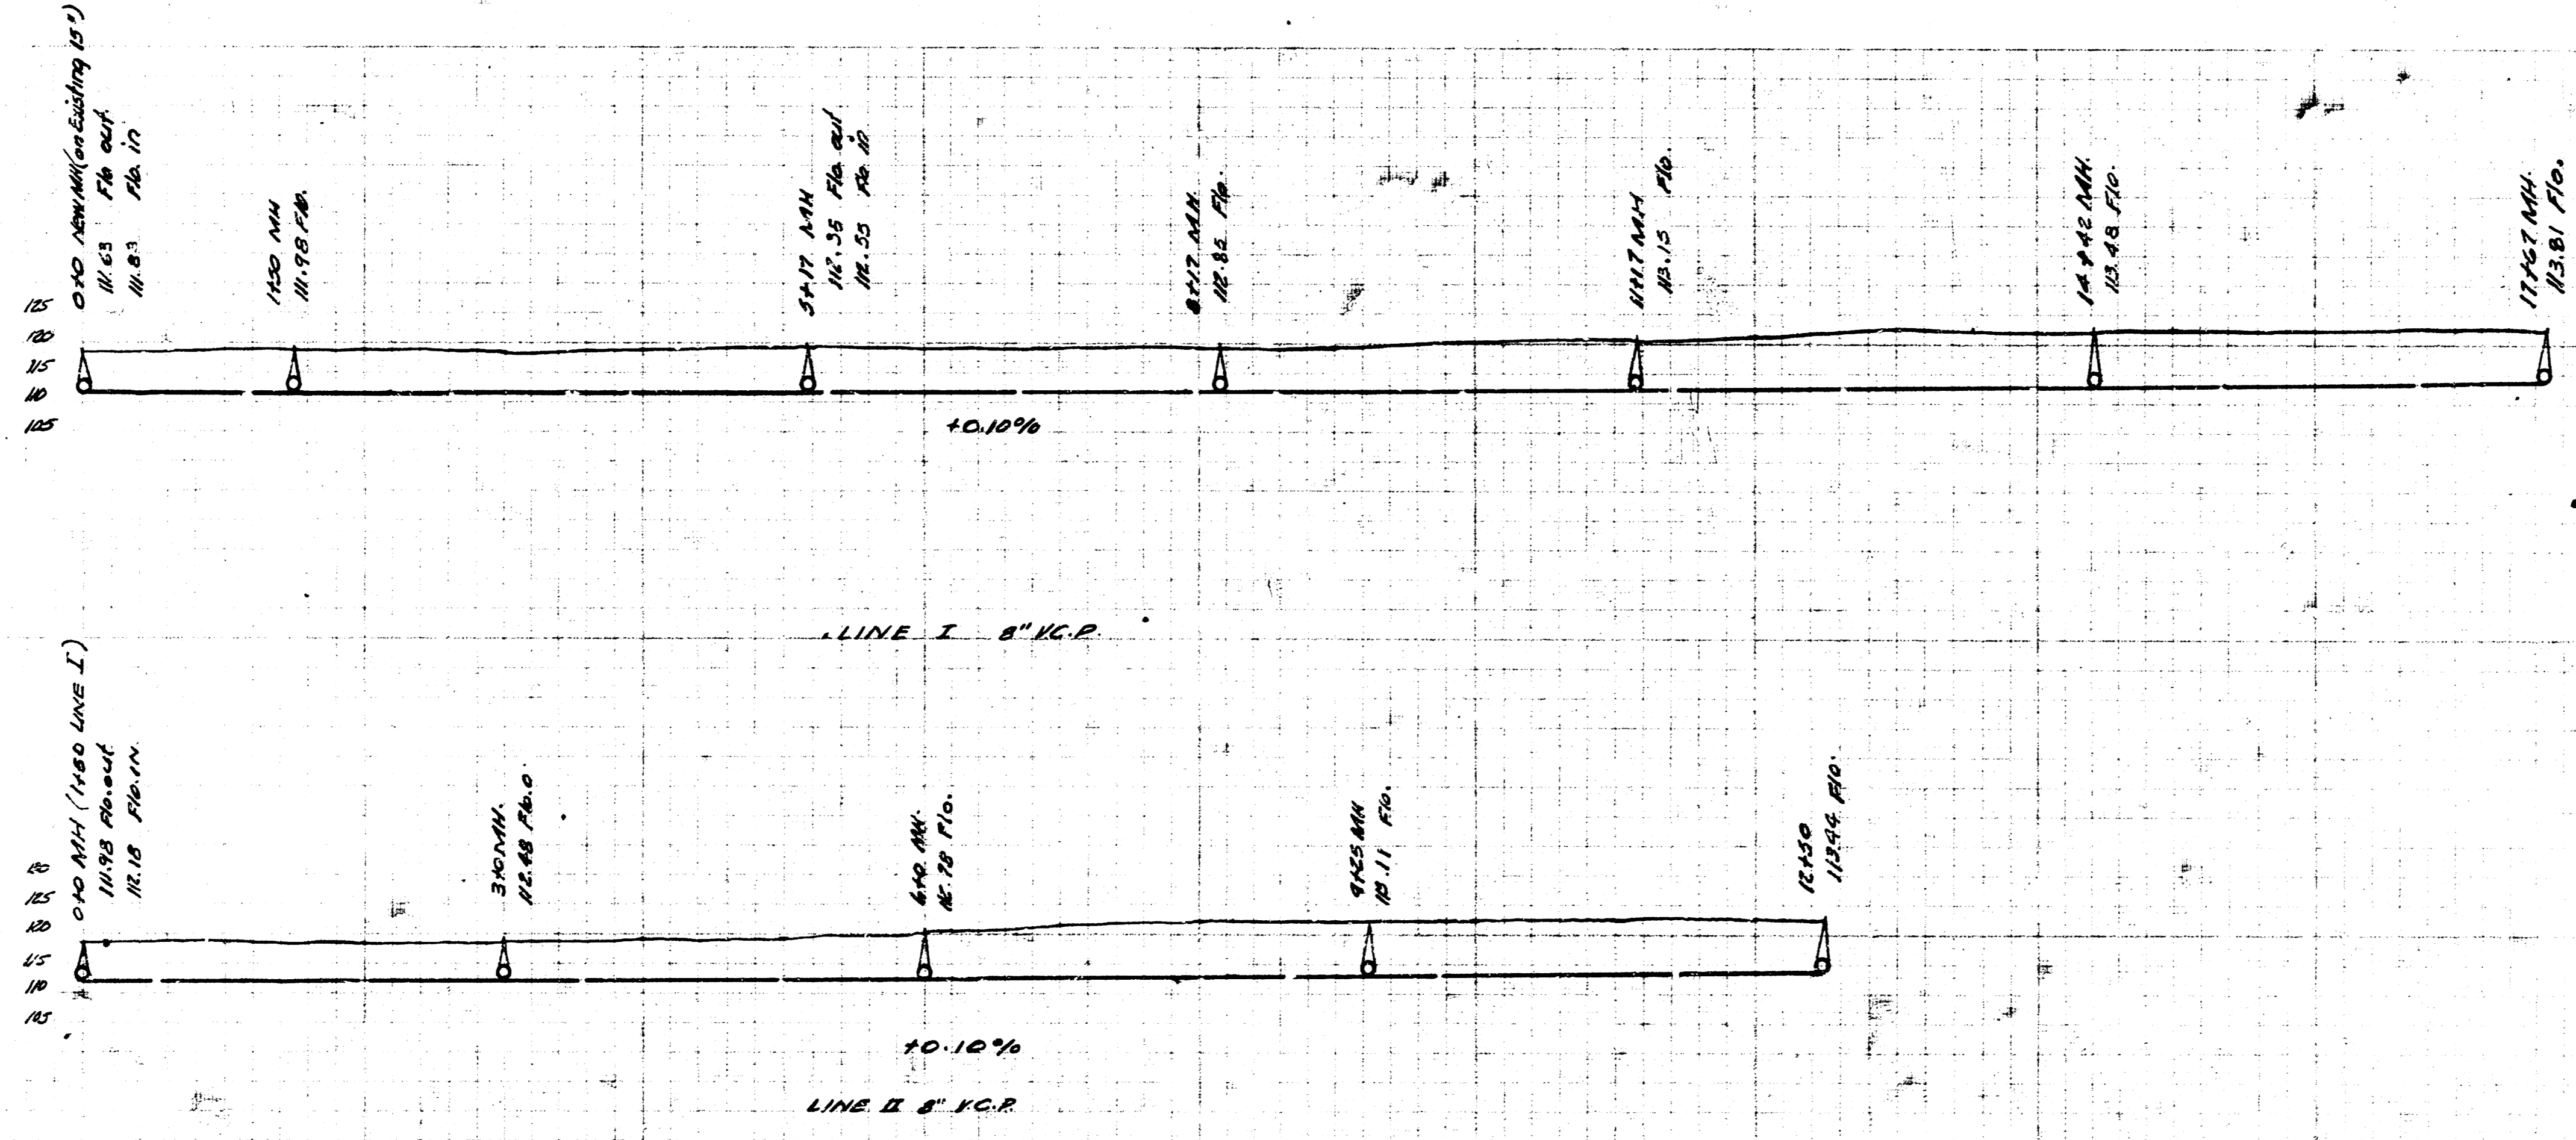


B.M. 117.14 8" IN BALL CTR. Wk. 5N OF PL. S.E. CORNER PART 17TH.

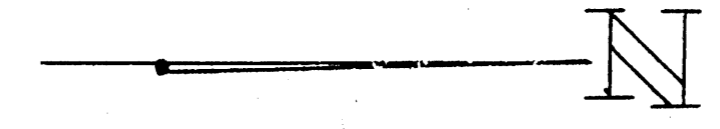

LAT. 14, DIST. T, MAIN 12
(Between Diak & Minneapolis - N.L. & H.R.)
CITY OF WICHITA, KANSAS
L.K. WHITE CITY ENGINEER
Date 11-20-48 Project No.