




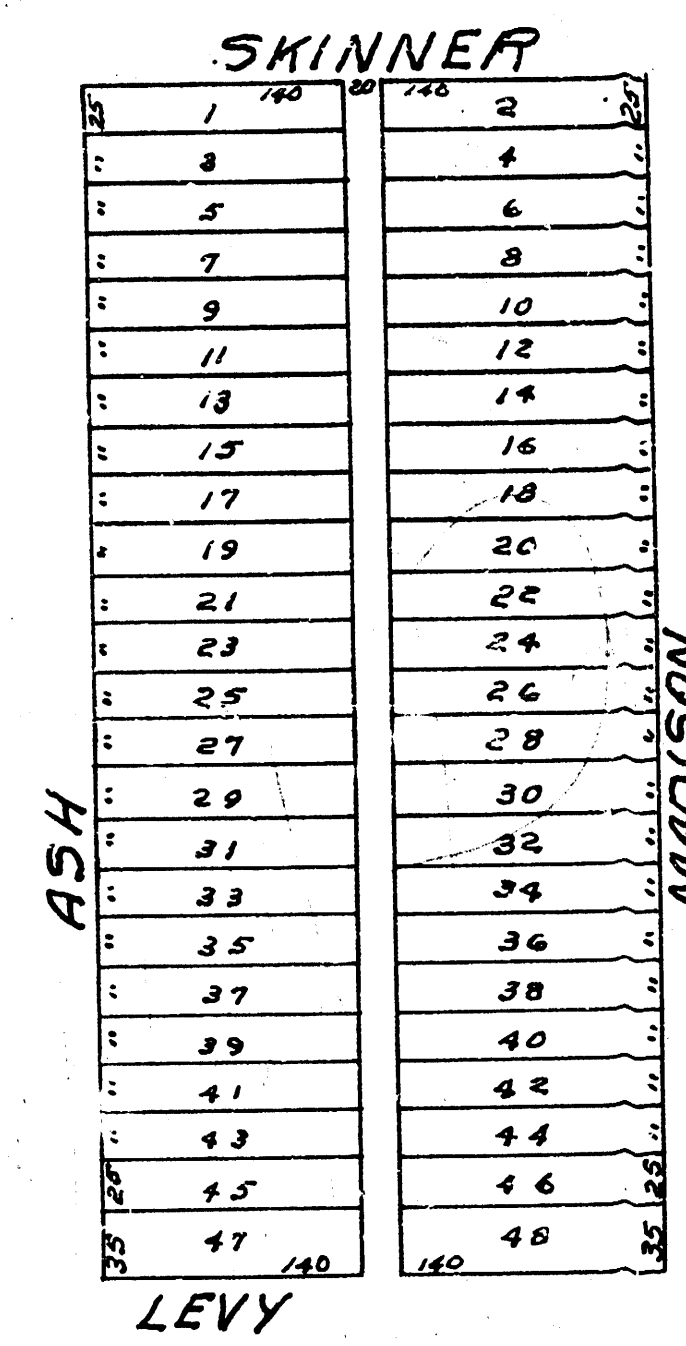

Scale: 1"=100'


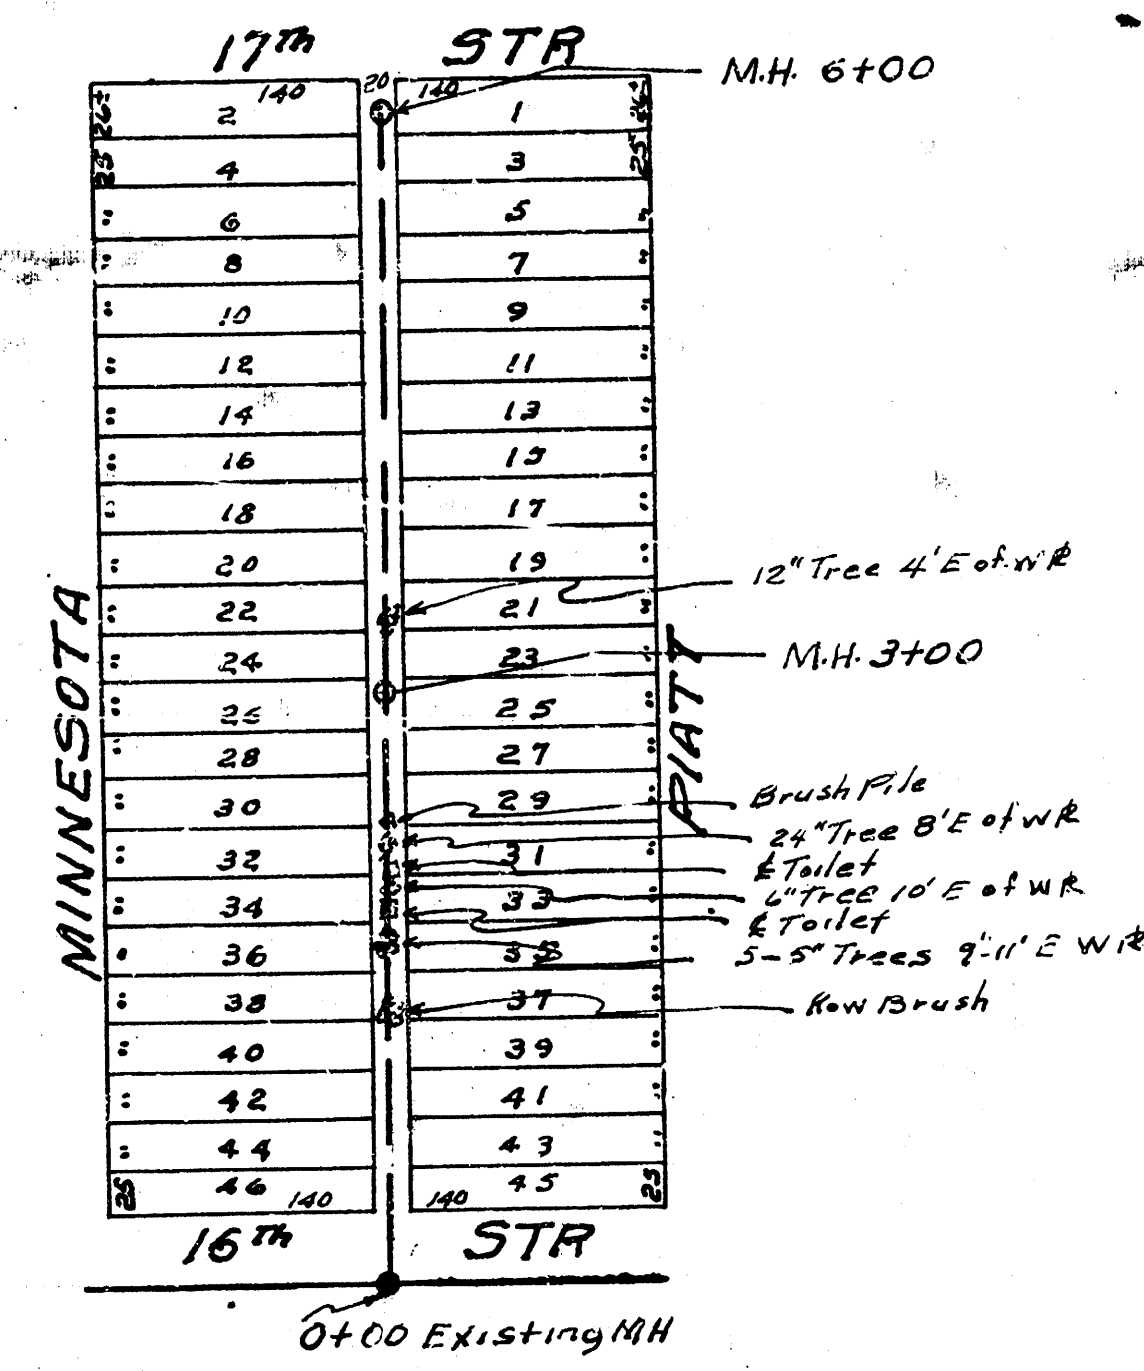


DETWILER'S 2ND ADDITION

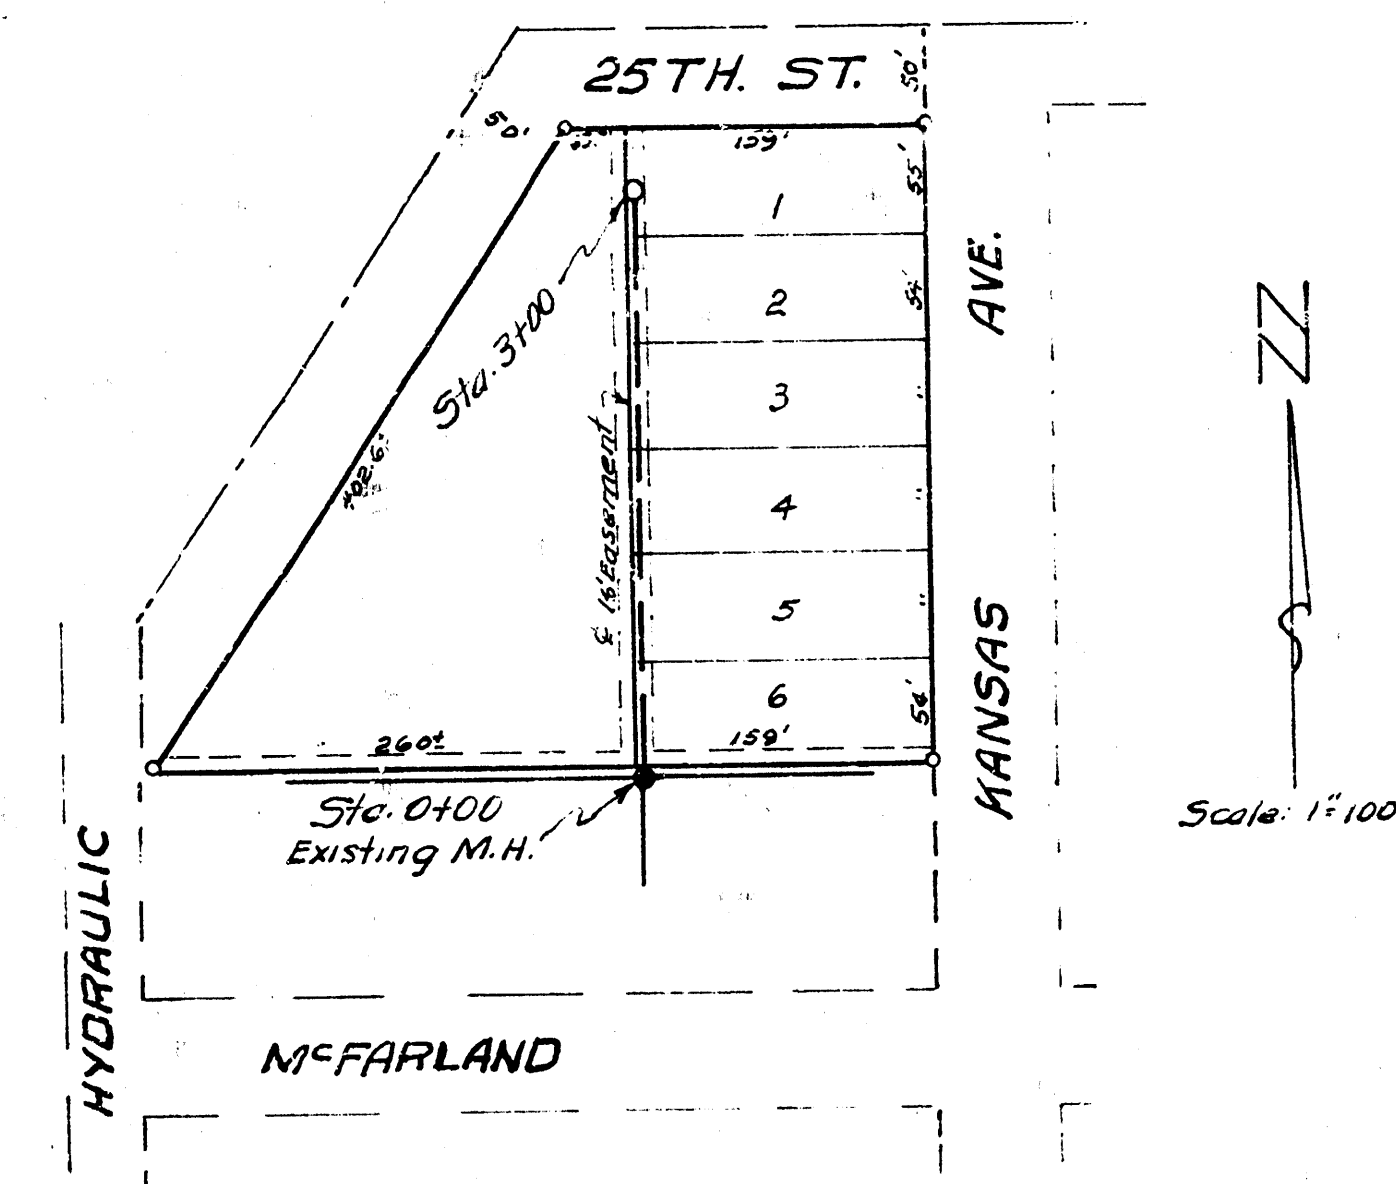

Sand fill Sta 0+00 to 0+30


B.M. So Rm MH 166 Platt 11789

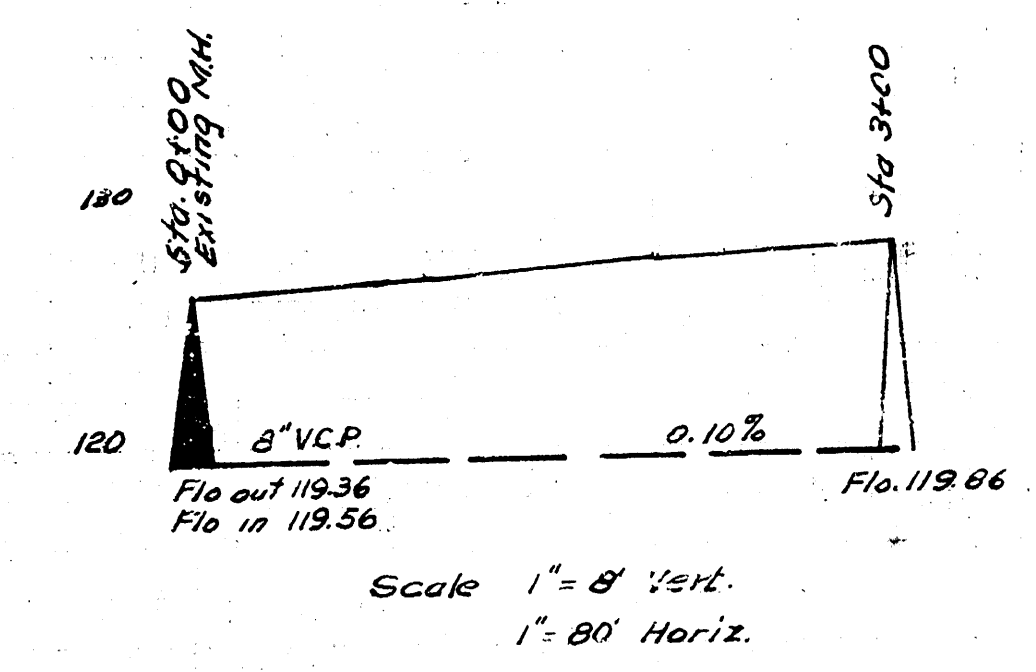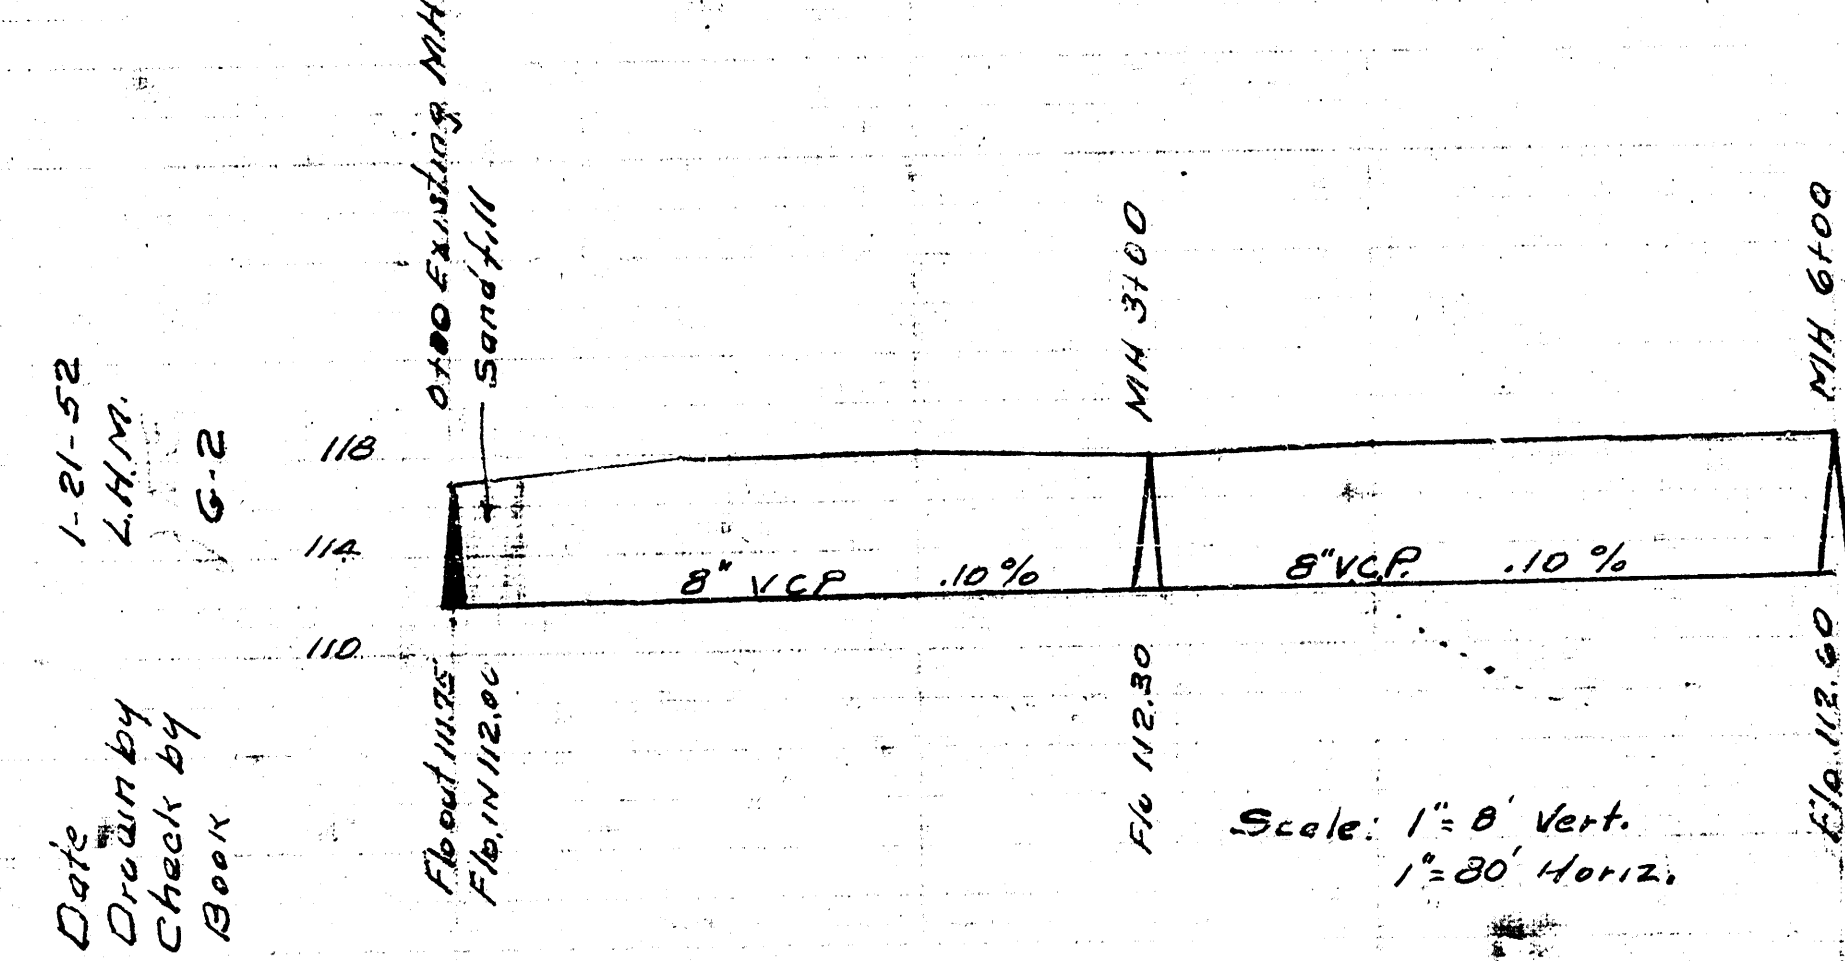

LAT. 18 DIST. AS. SS#12
CITY OF WICHITA KANSAS
L.K. WHITE CITY ENGINEER
Proj No. C-21-80

LAT. 6. SUBY. SS#12
CITY OF WICHITA KANSAS
L.K. WHITE CITY ENGINEER
Proj No. C-21-83

SUBLAT. 1 LAT. 22 DIST. T. MAIN 12
CITY OF WICHITA KANSAS
L.K. WHITE CITY ENGINEER
Proj No. C-22-23

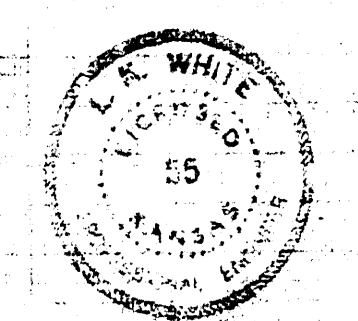

Date
Drawn by
Checked by
Book No.