

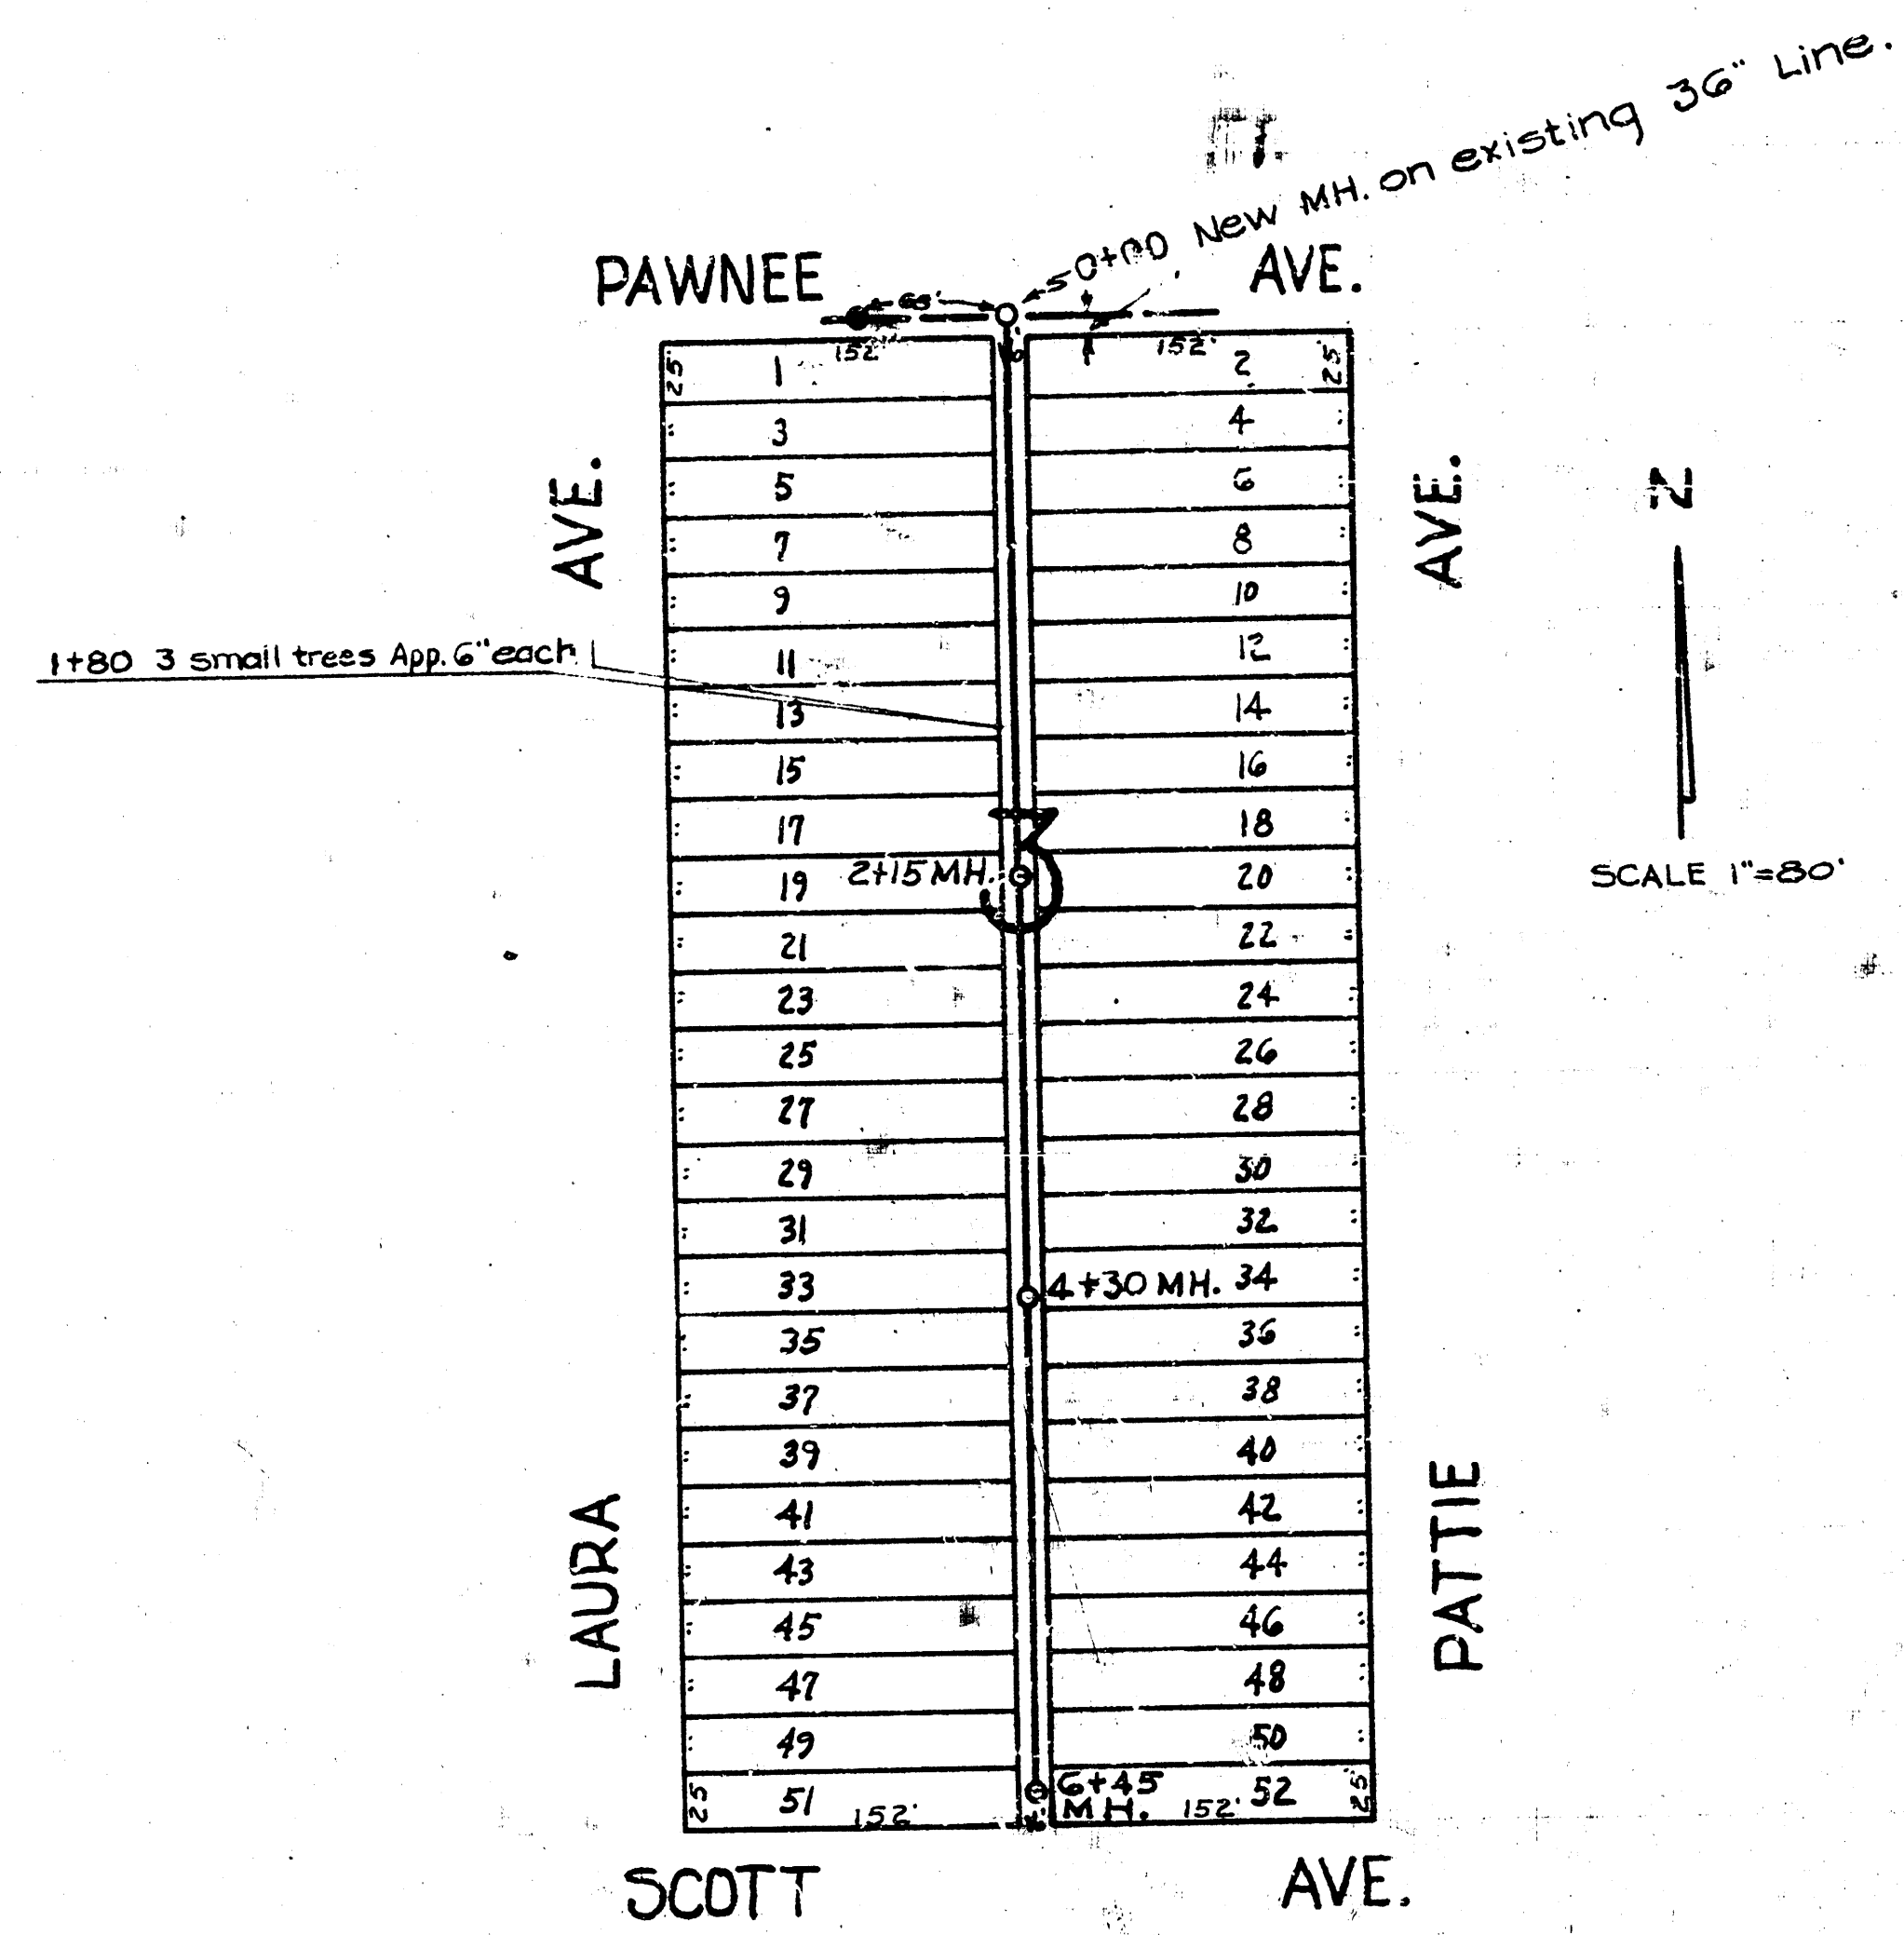
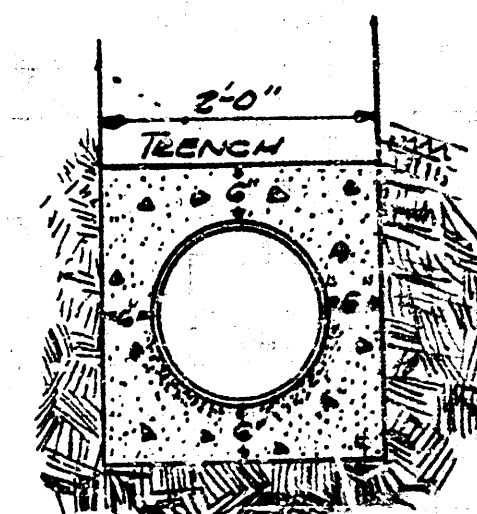
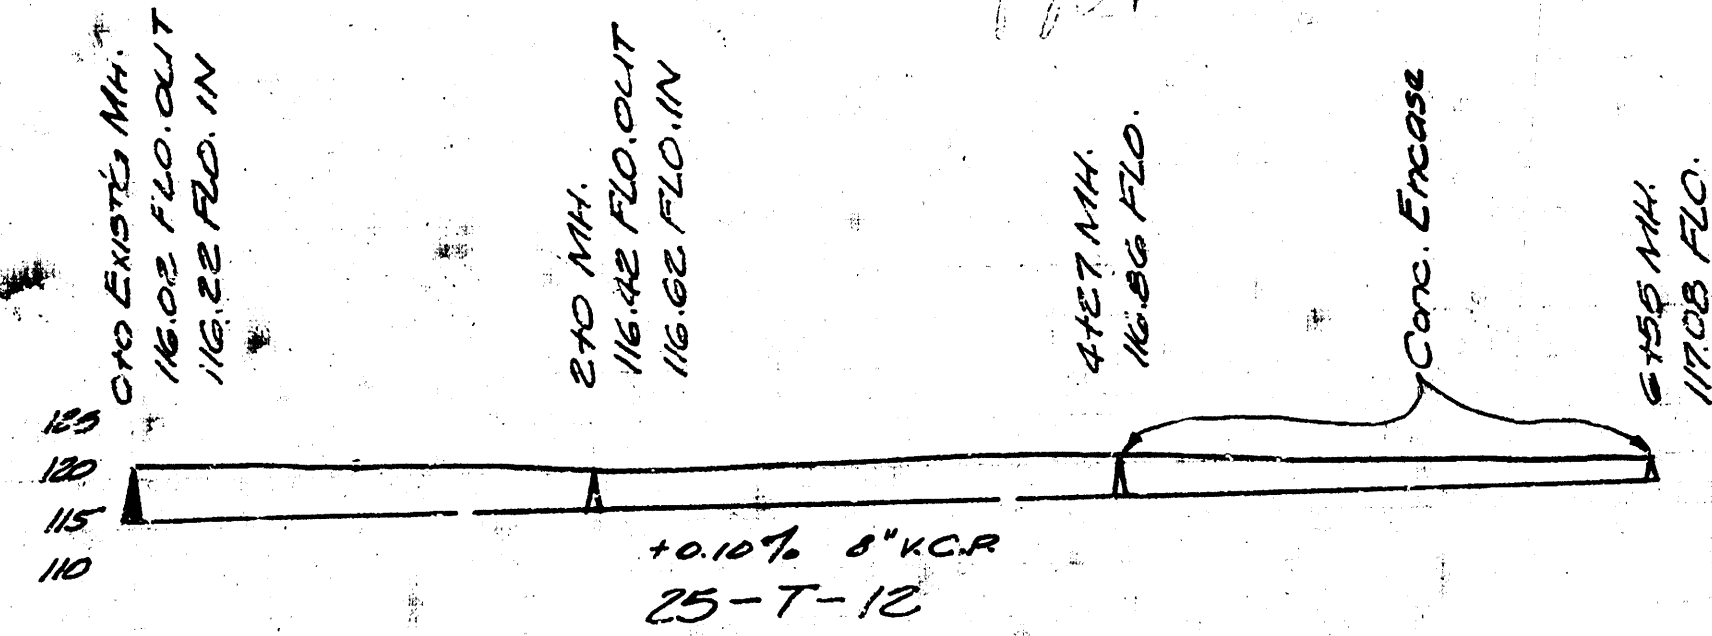


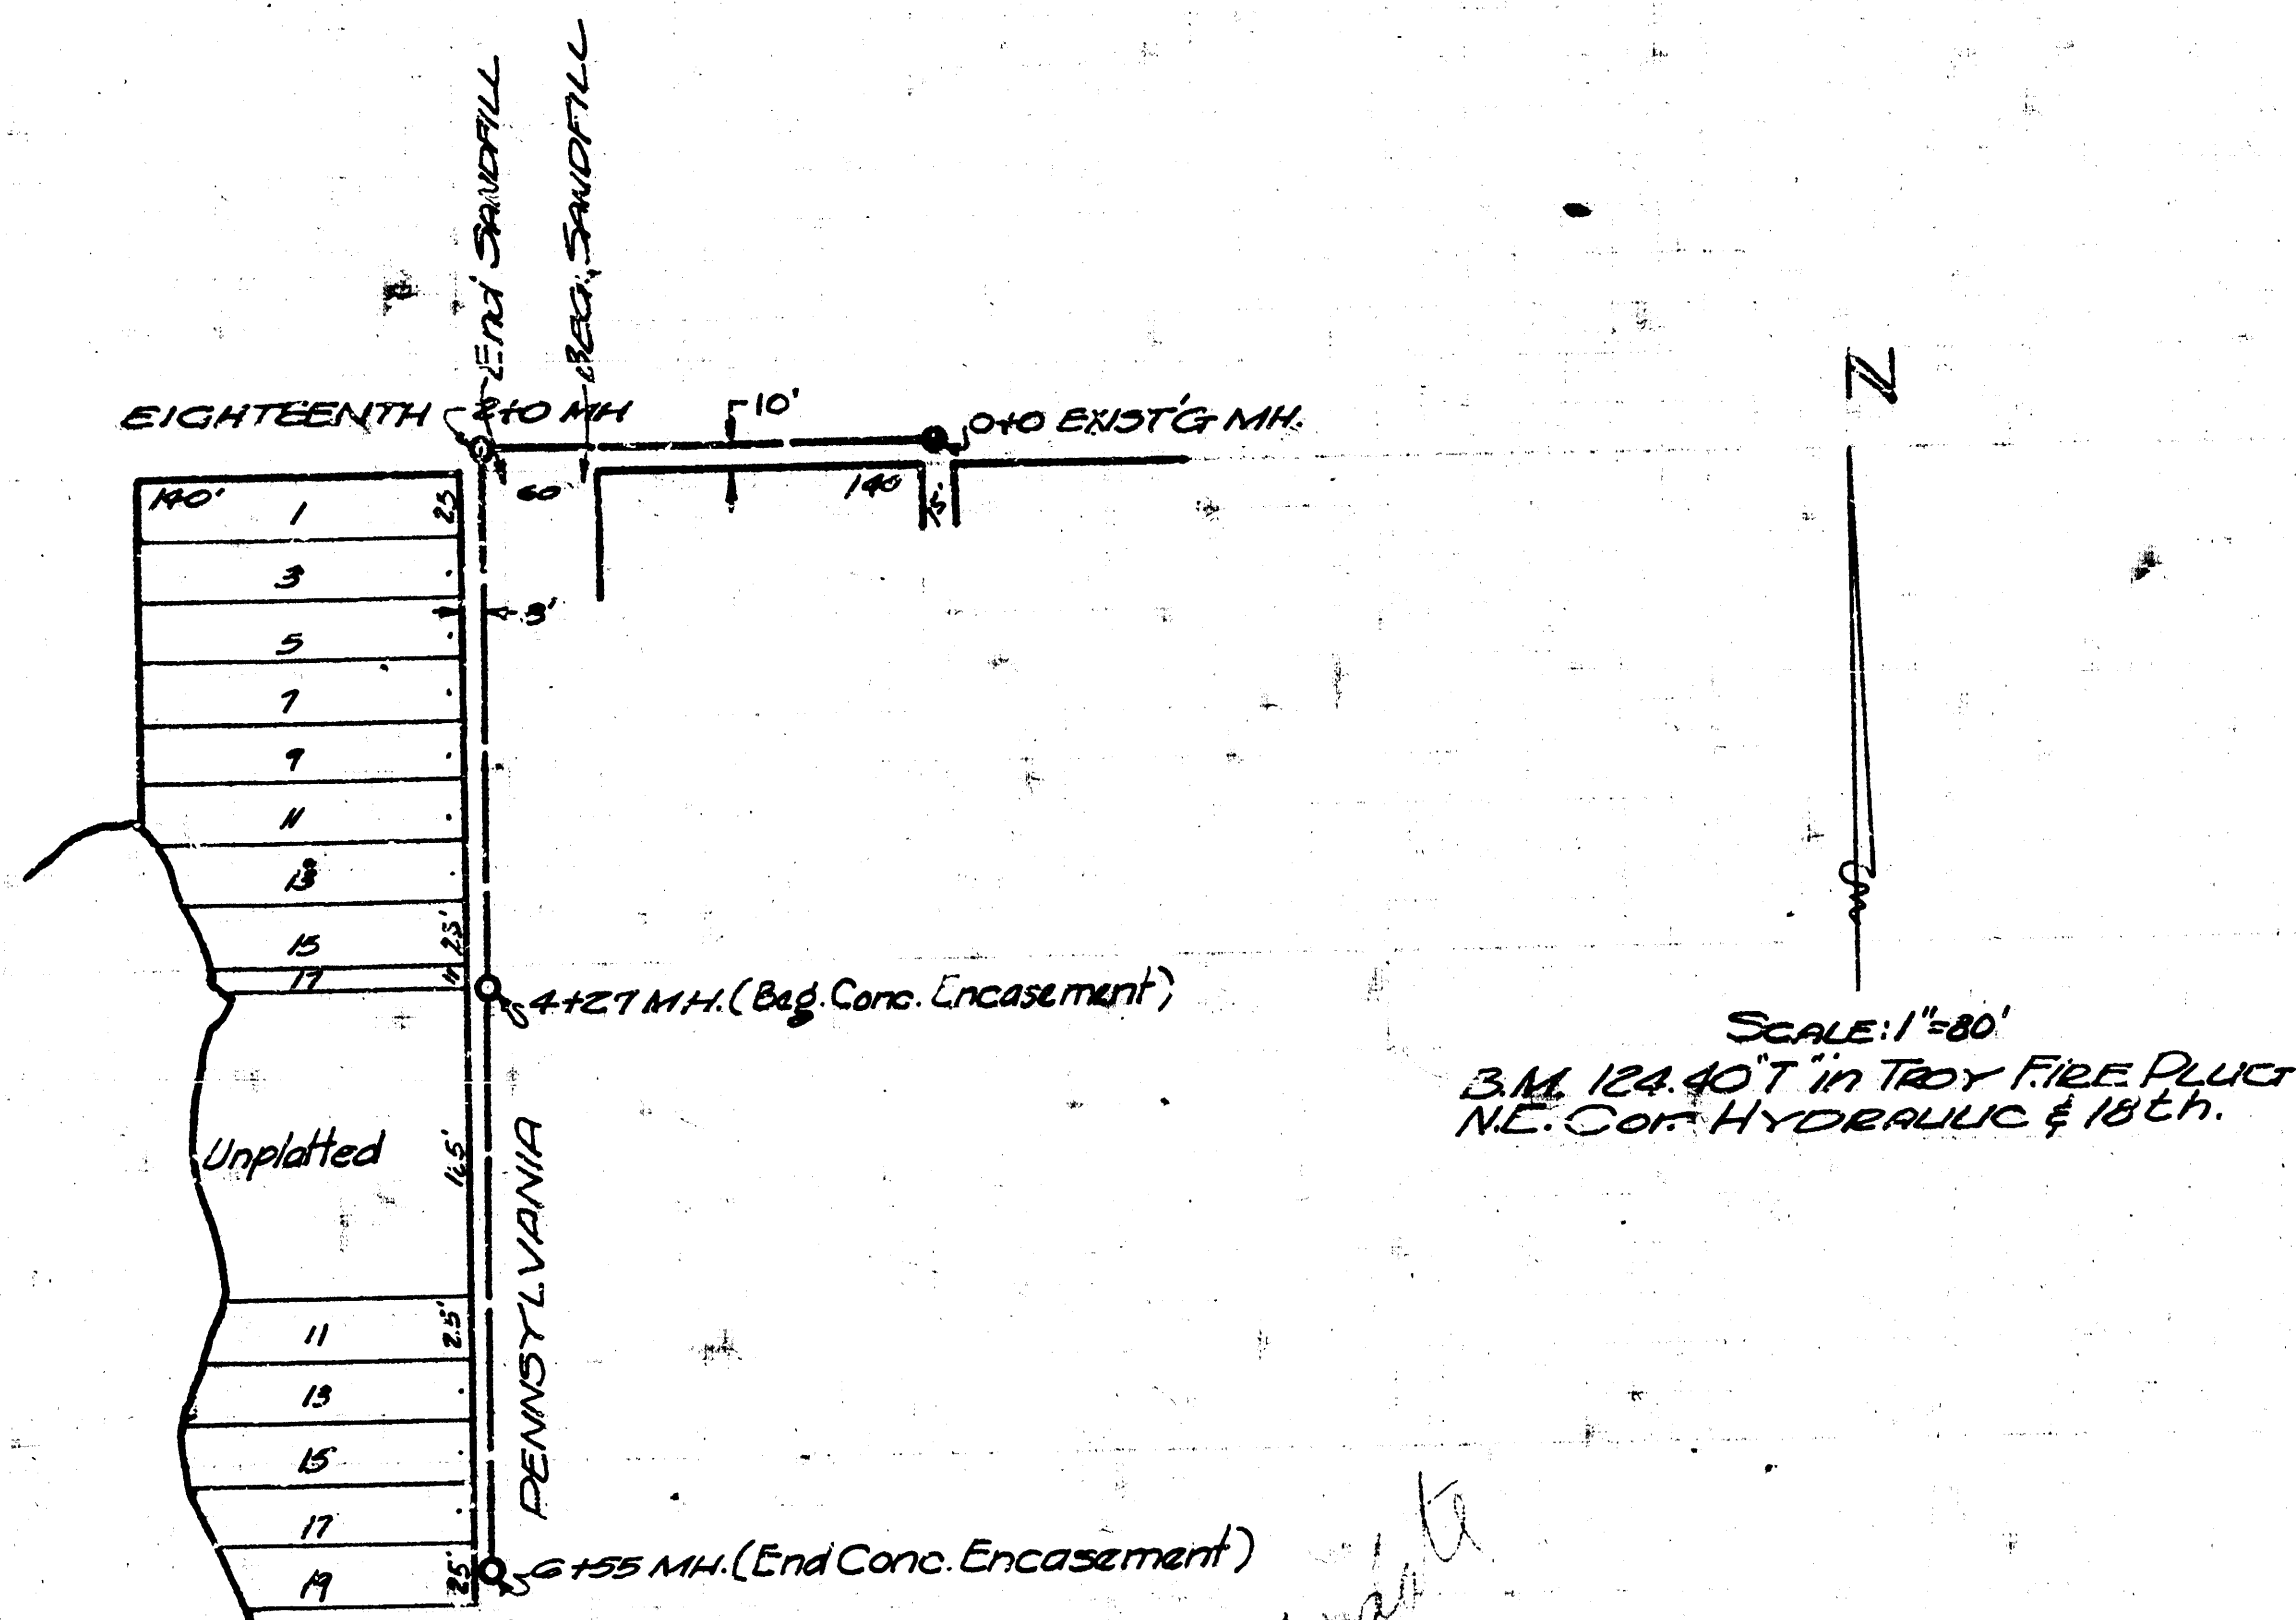

B.M. 98.31 Prop. Iron N.E. Cor. Pattie & Pawnee.

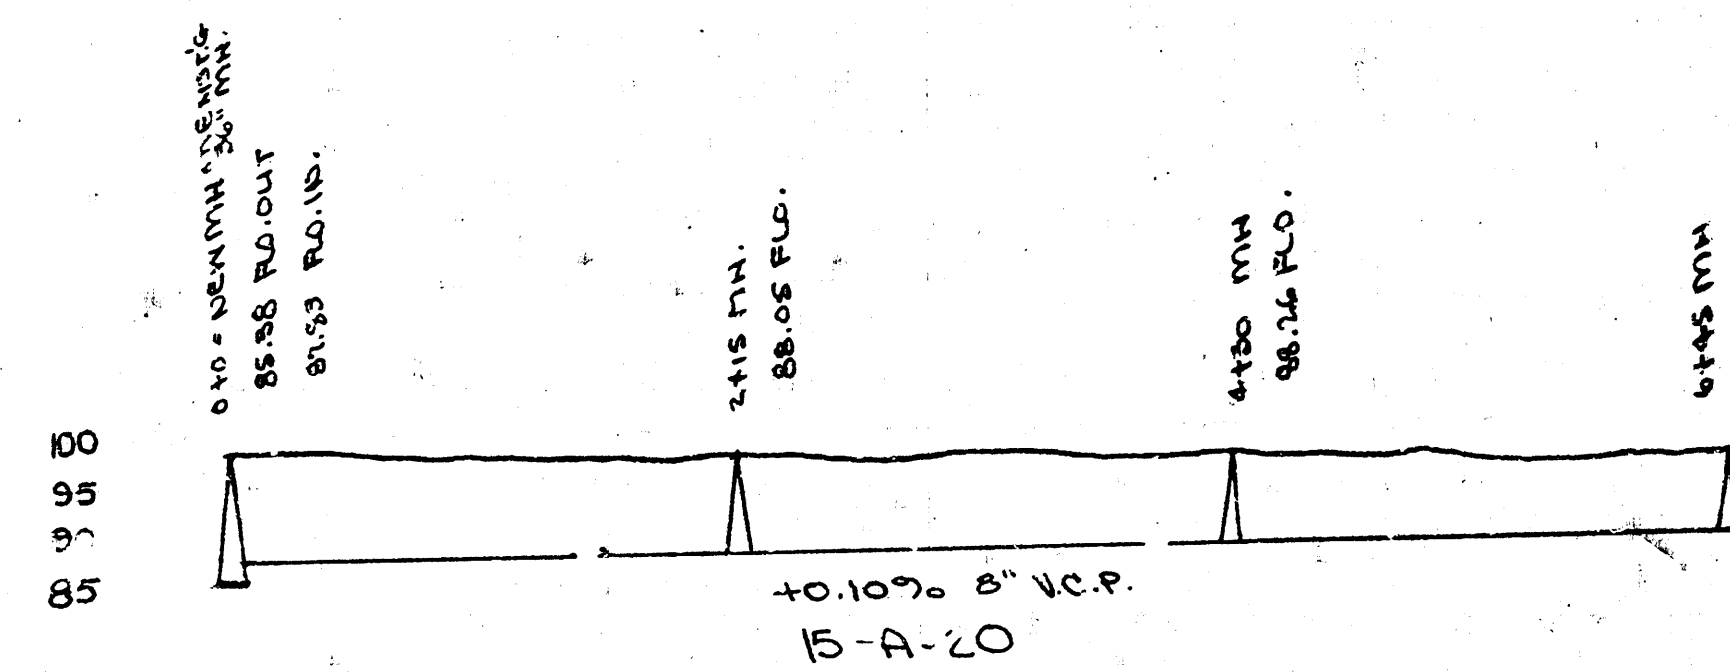

CONCRETE ENCASMENT DETAIL
NO SCALE

LAT. 15, DIST. A, SS#20
LAT. 23, DIST. T, SS#12
CITY OF WICHITA, KANSAS
L.H. WHITE - City Engineer
Date 4-28-60