
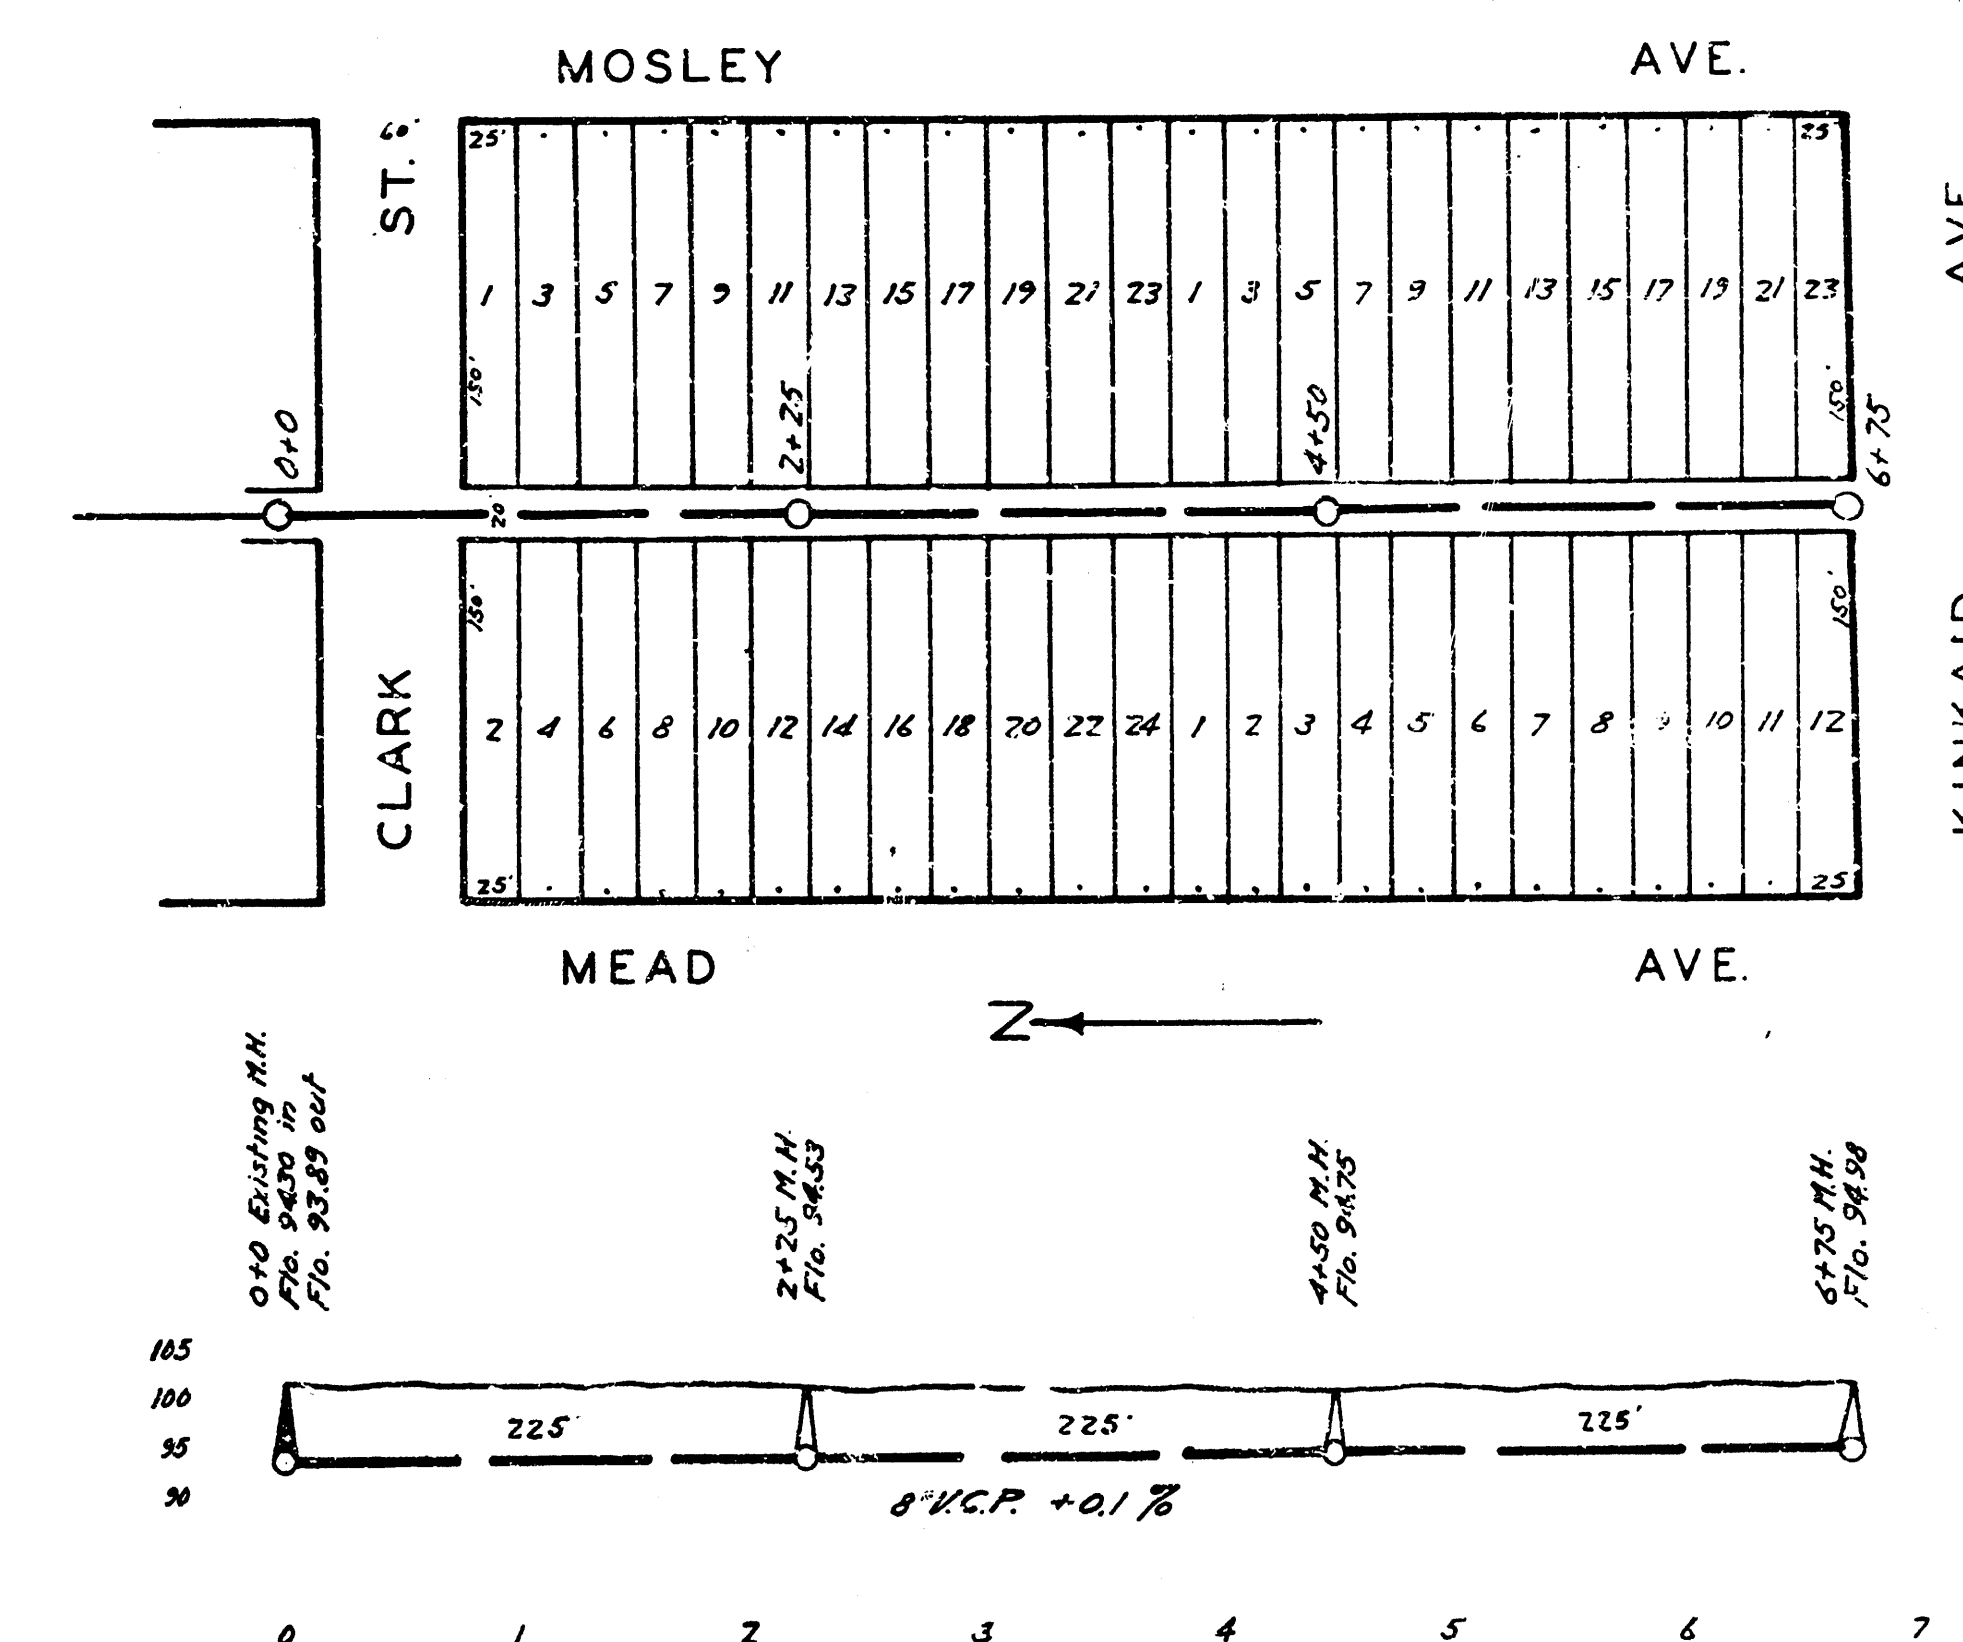
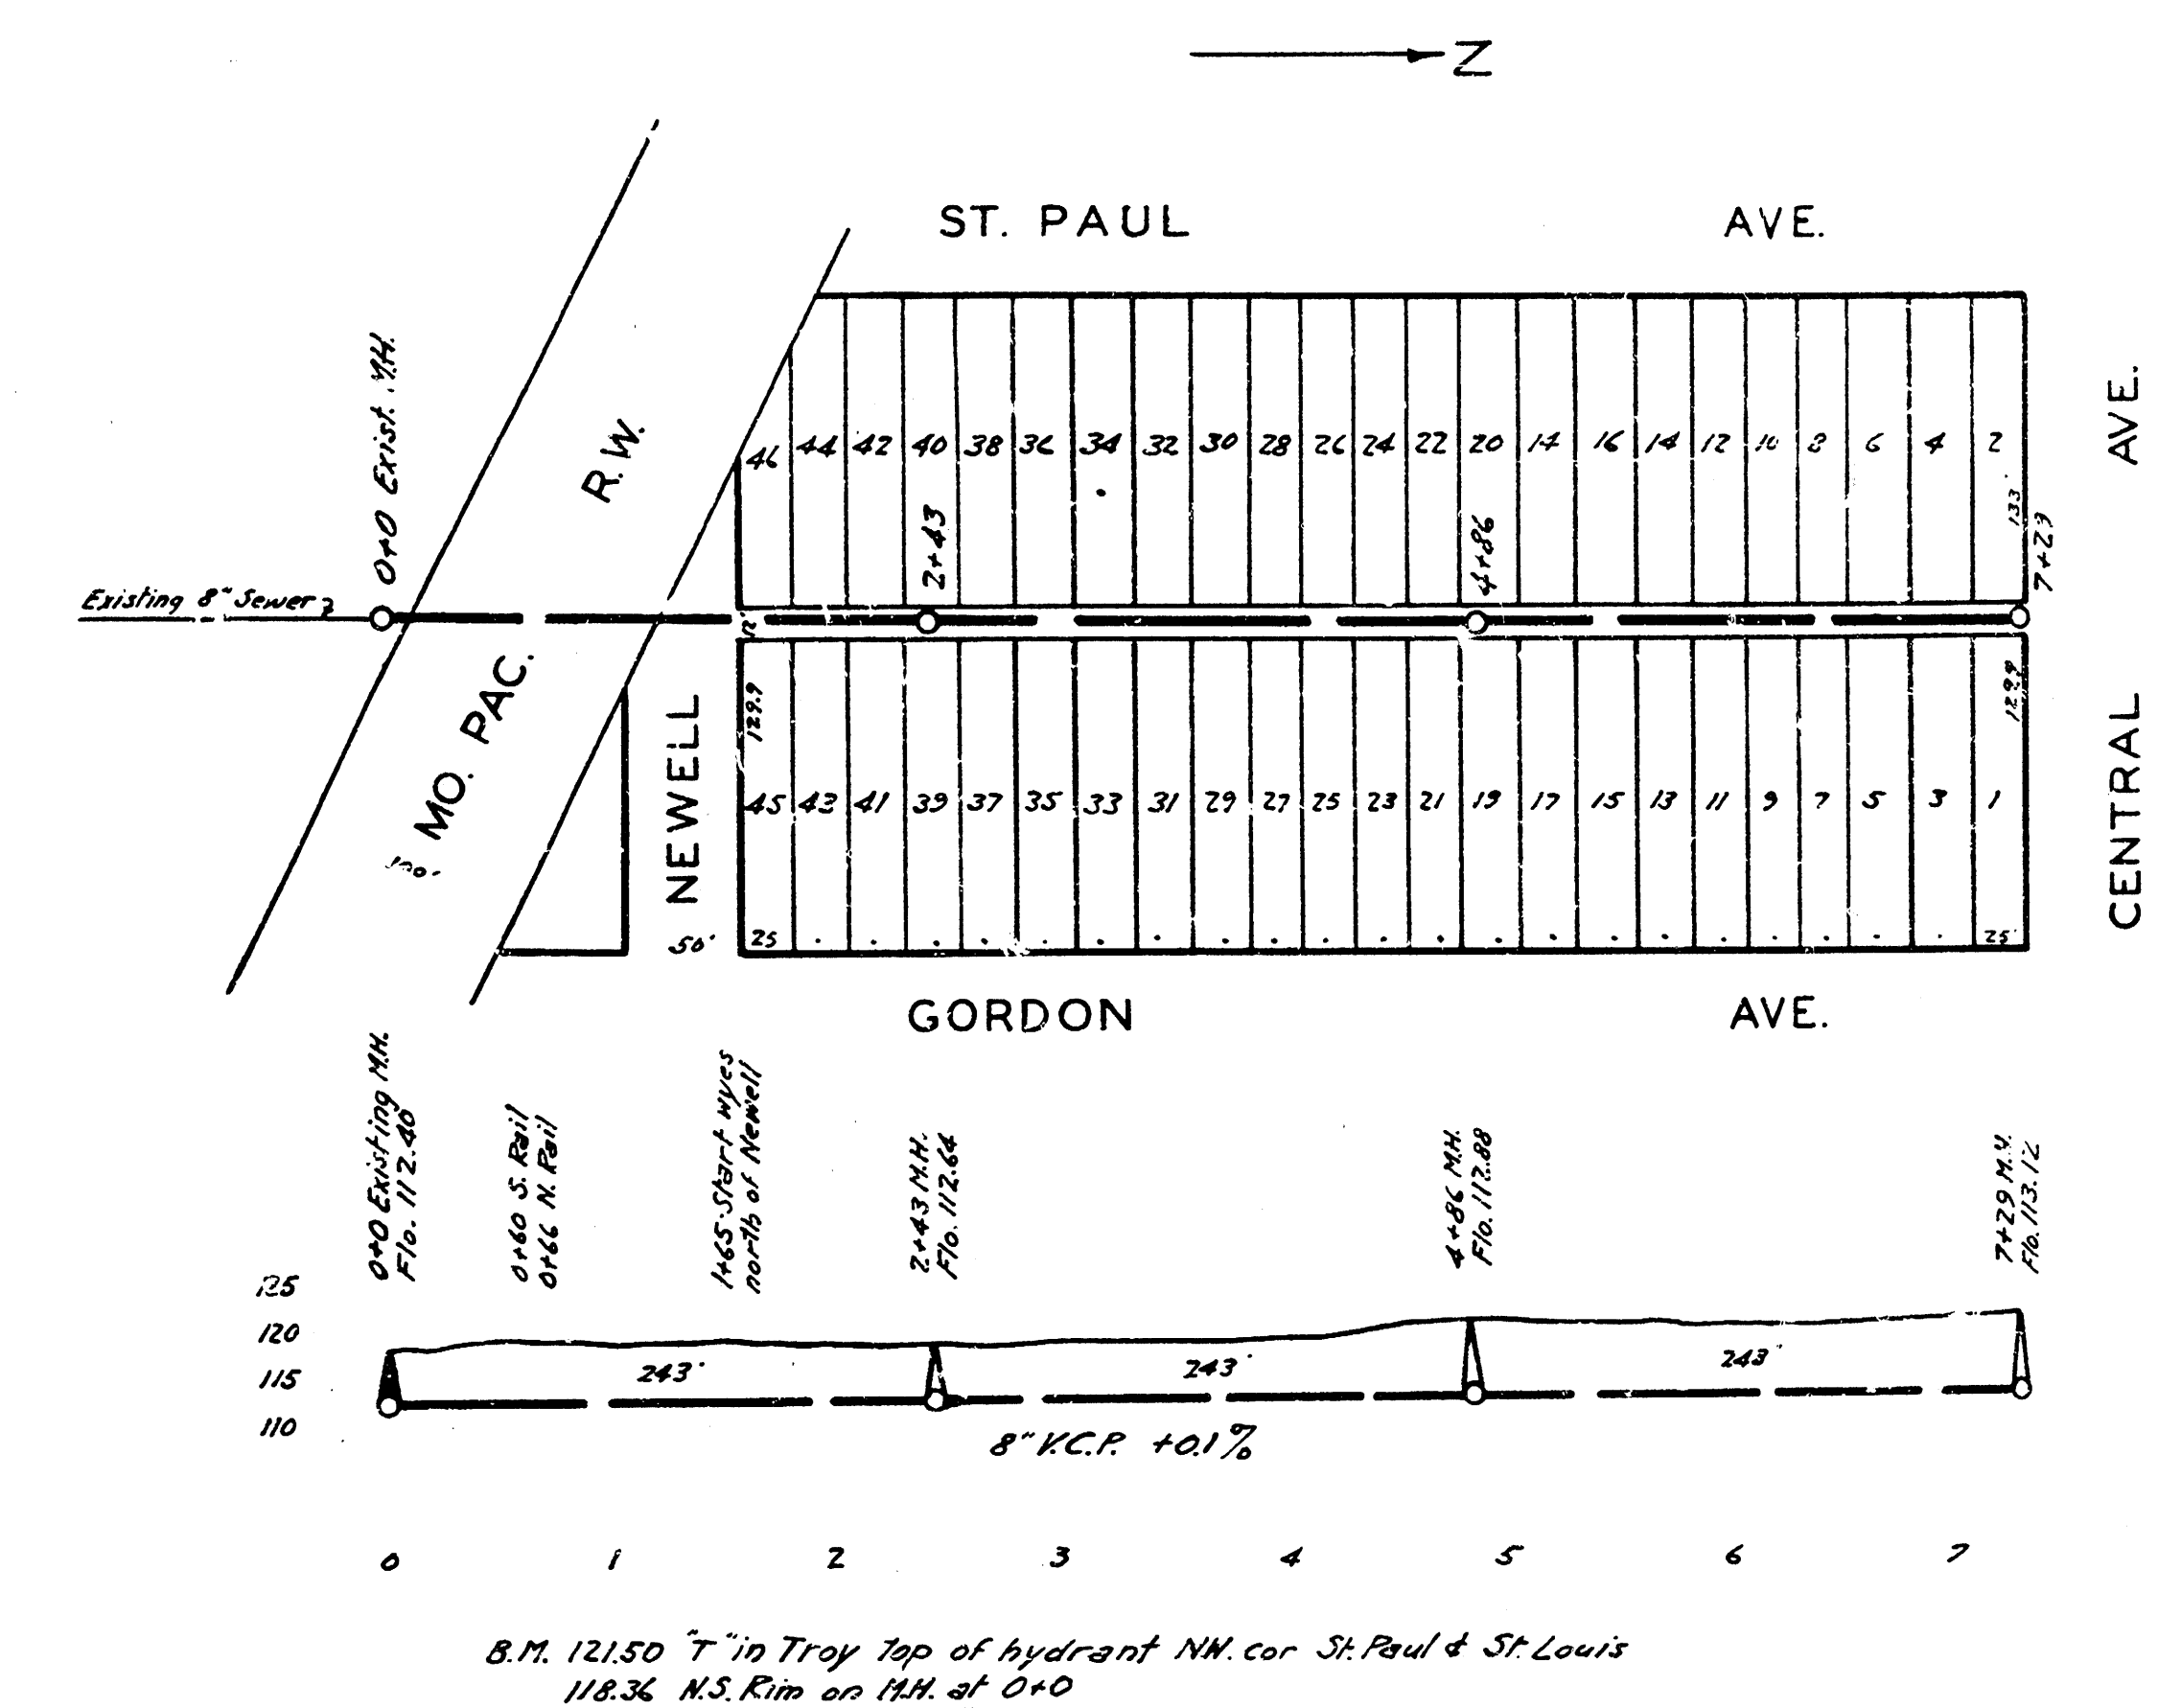


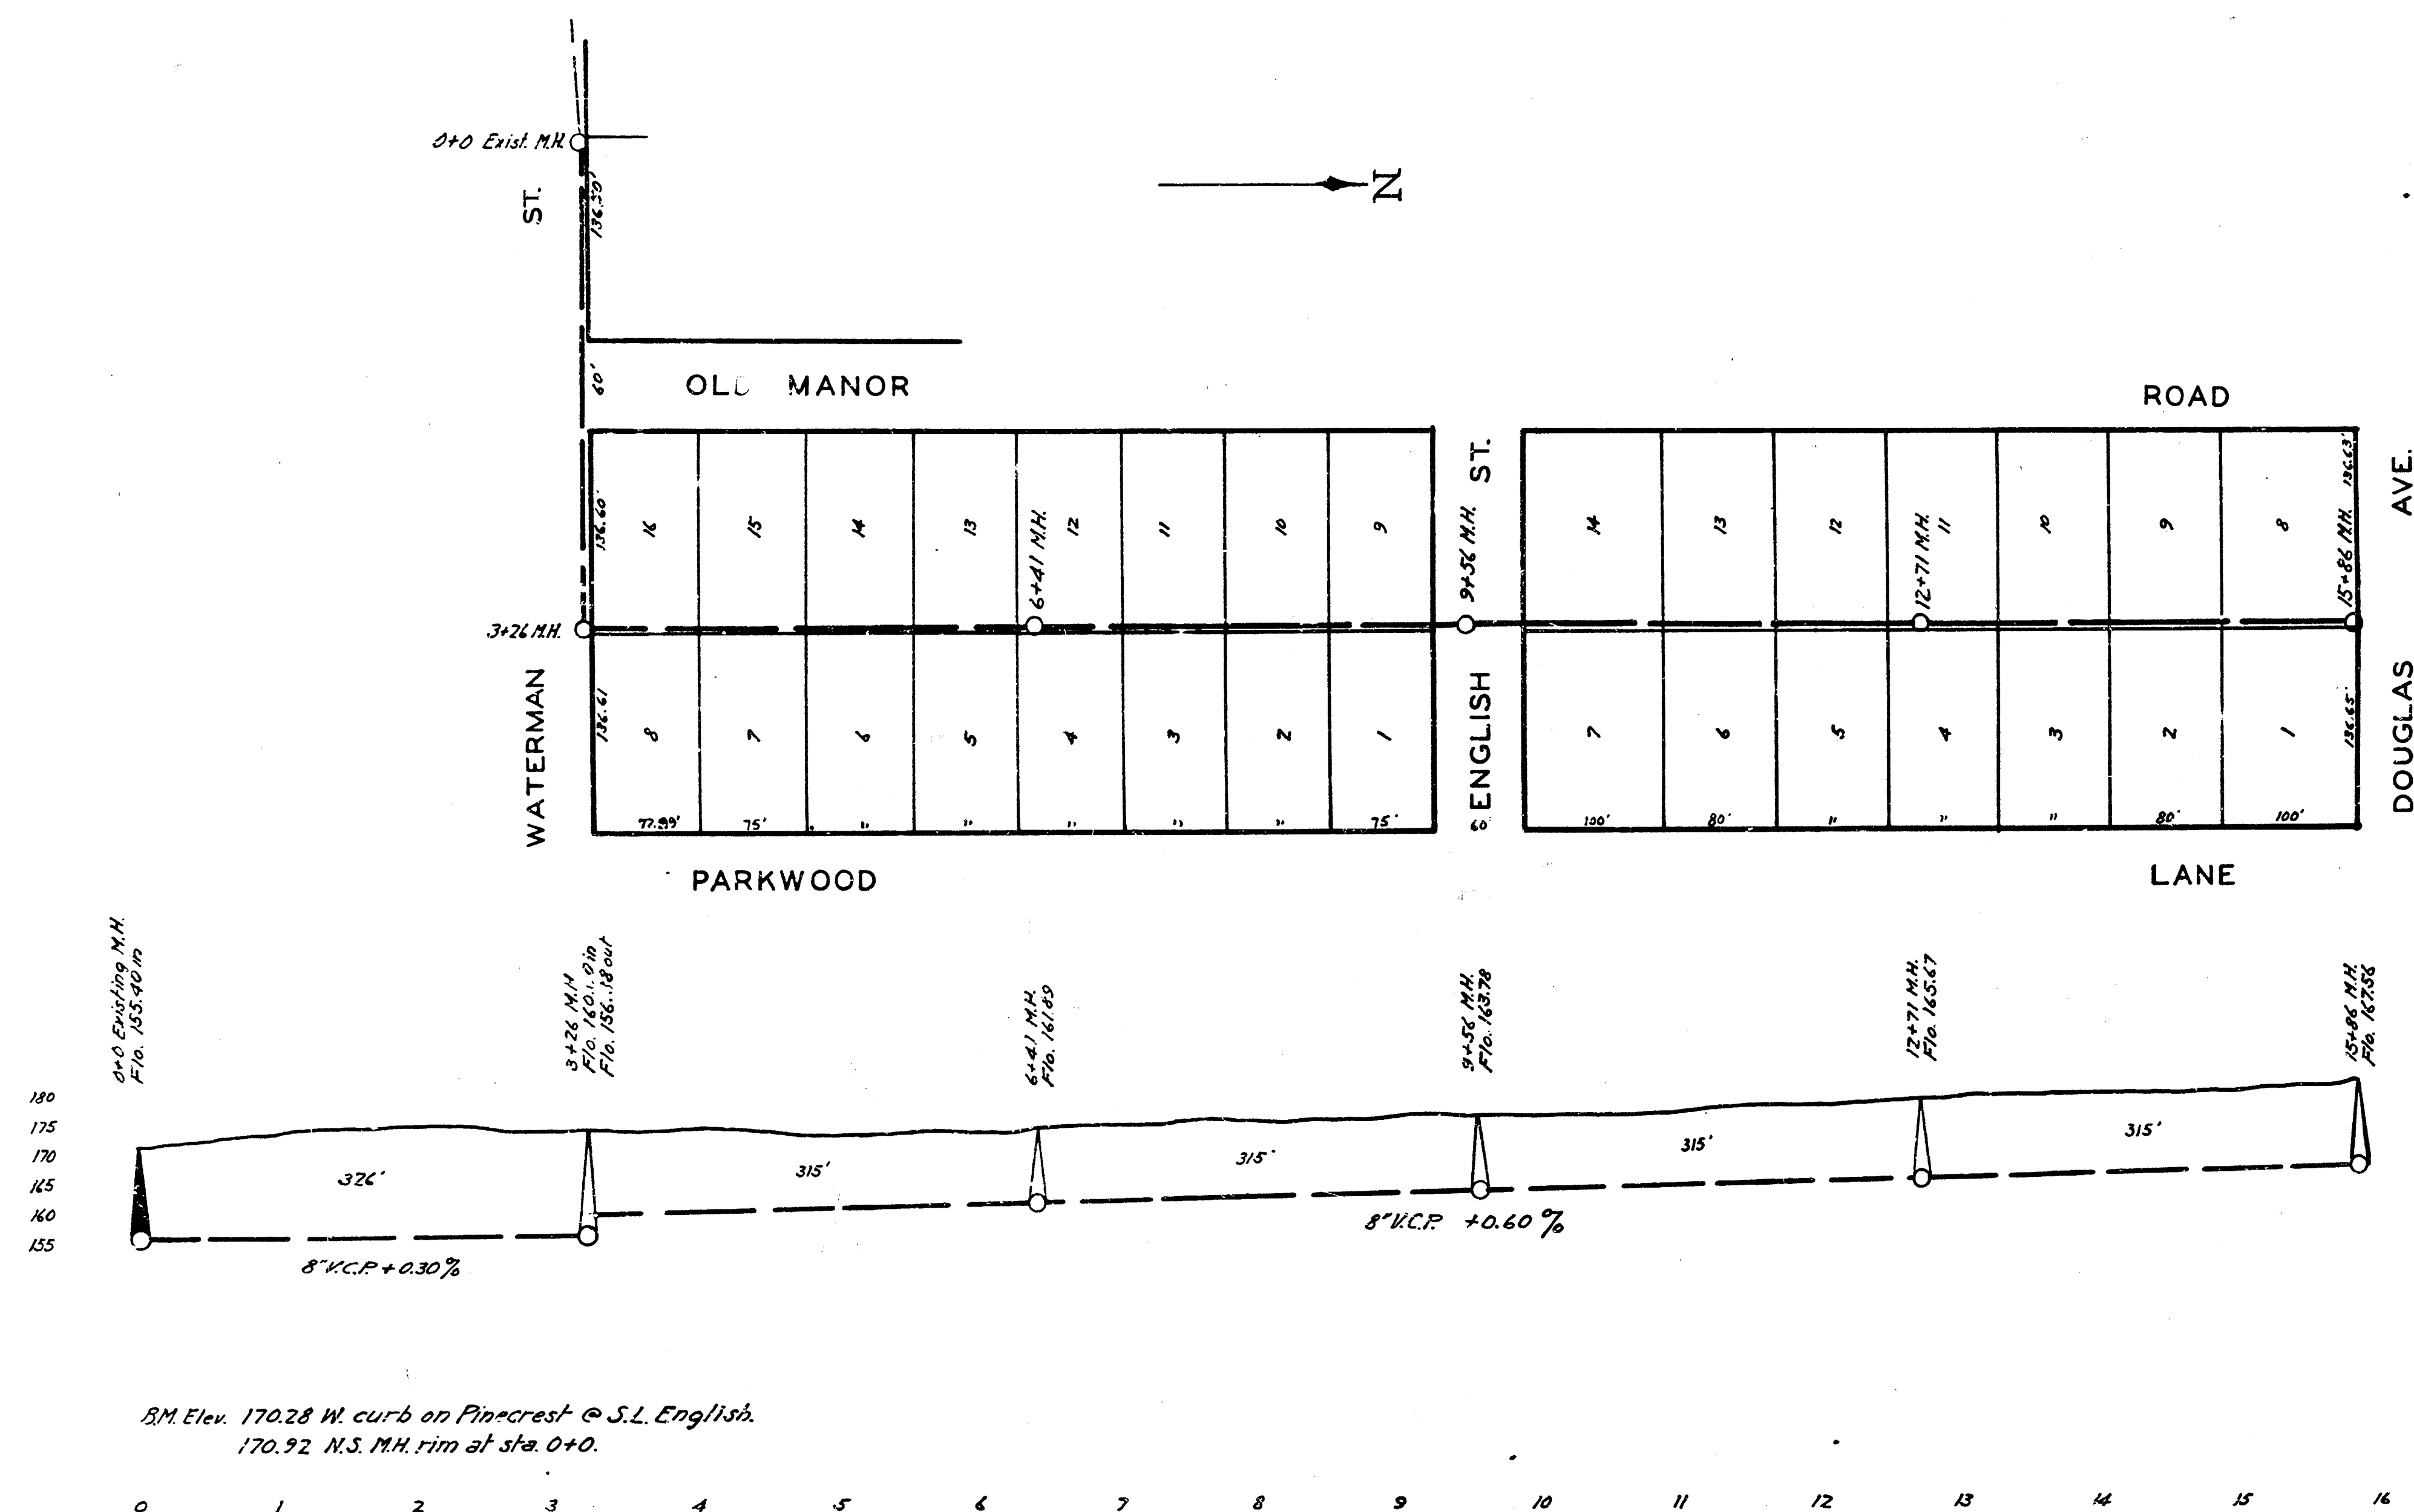

B.M. Elev. 100.42 N.E. cor. Washington & Levy Streets