

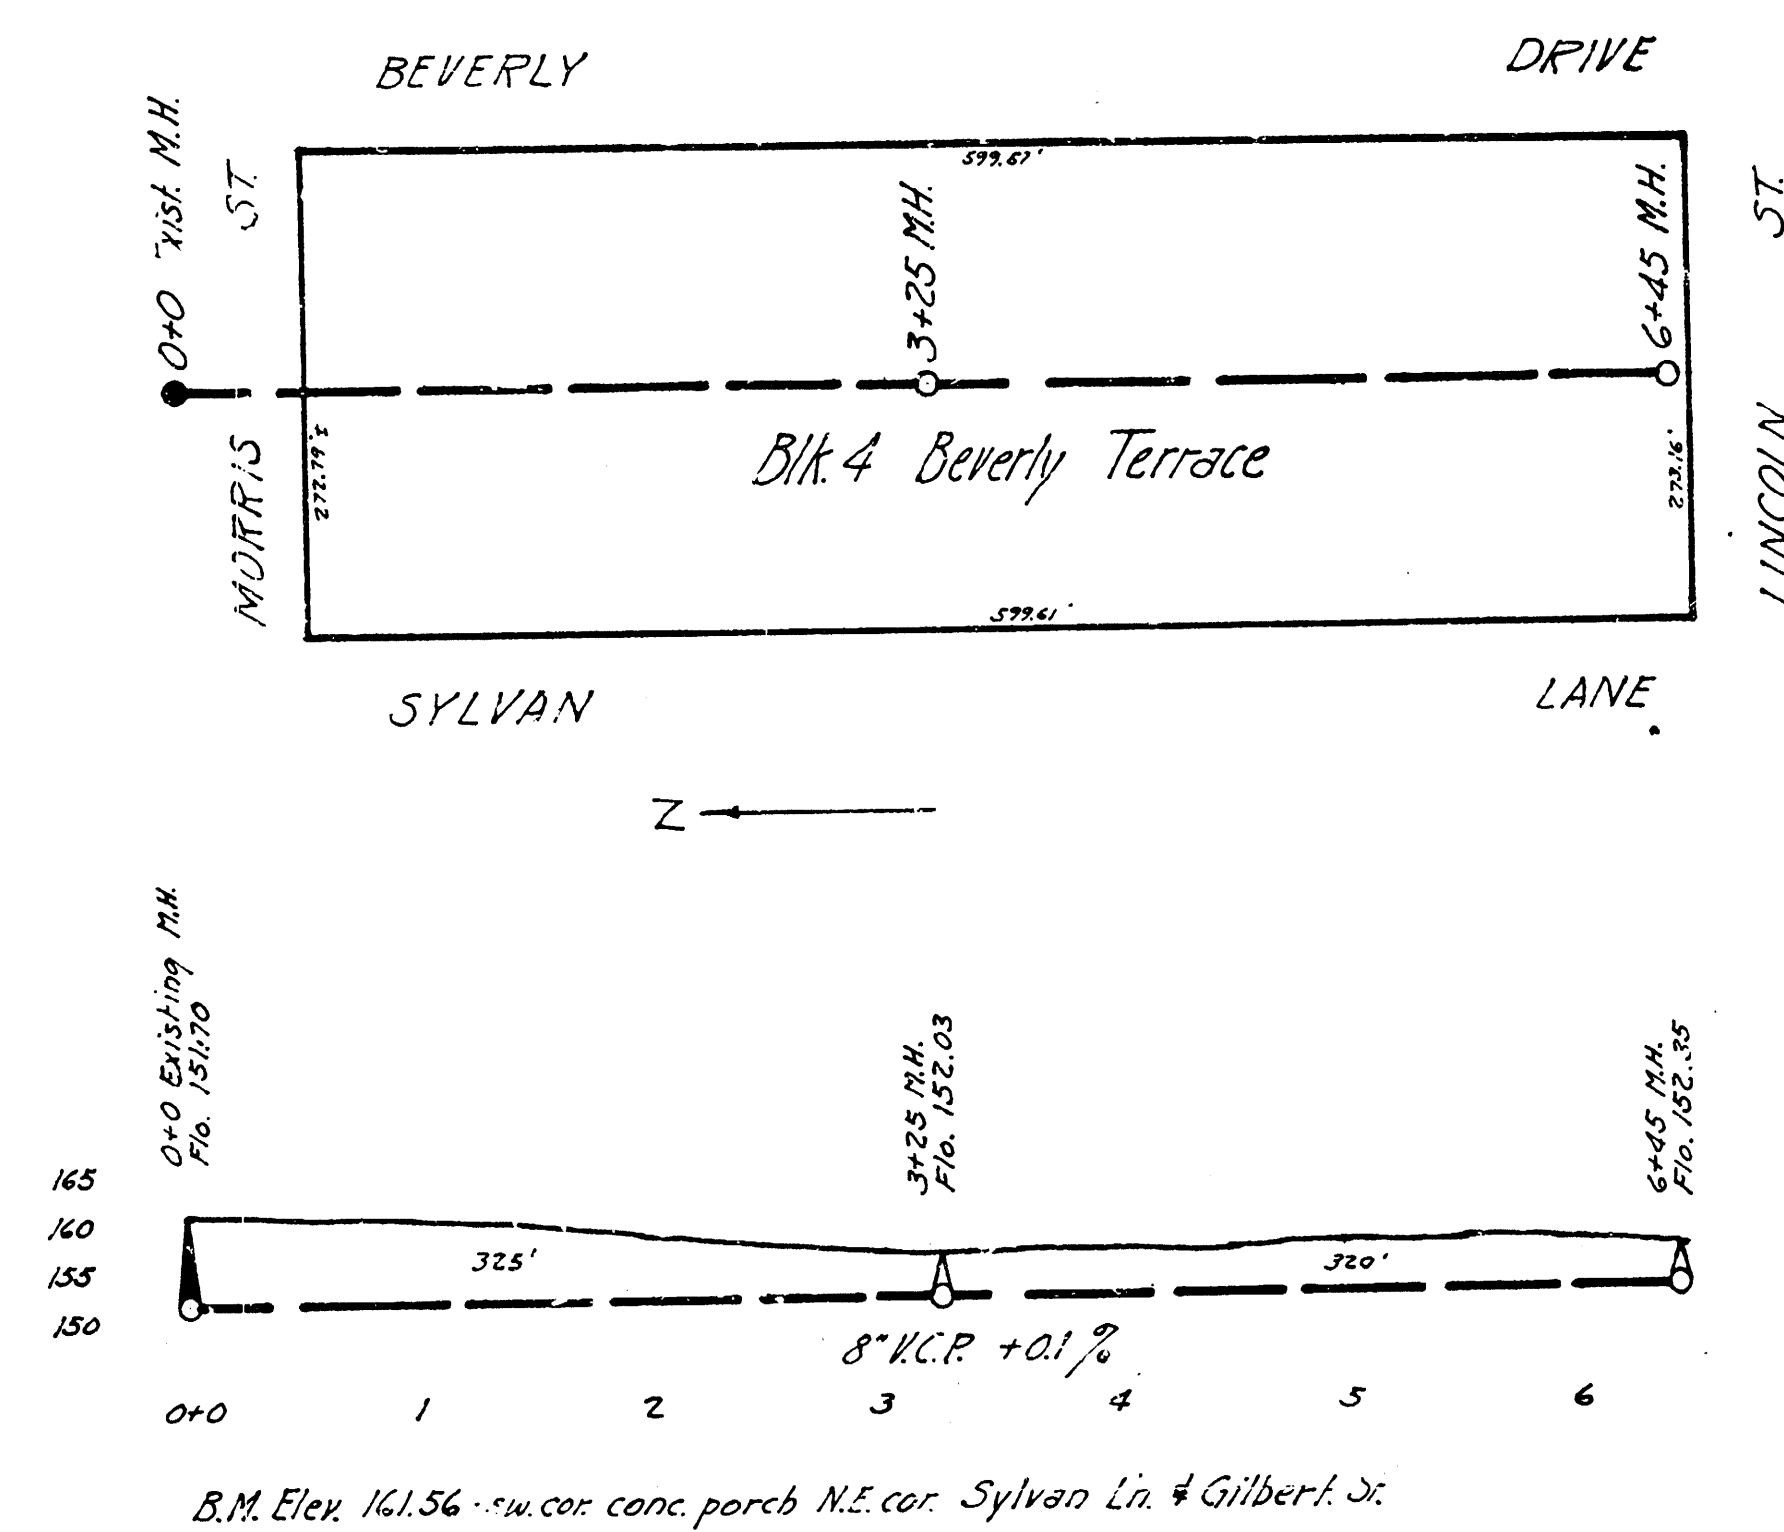


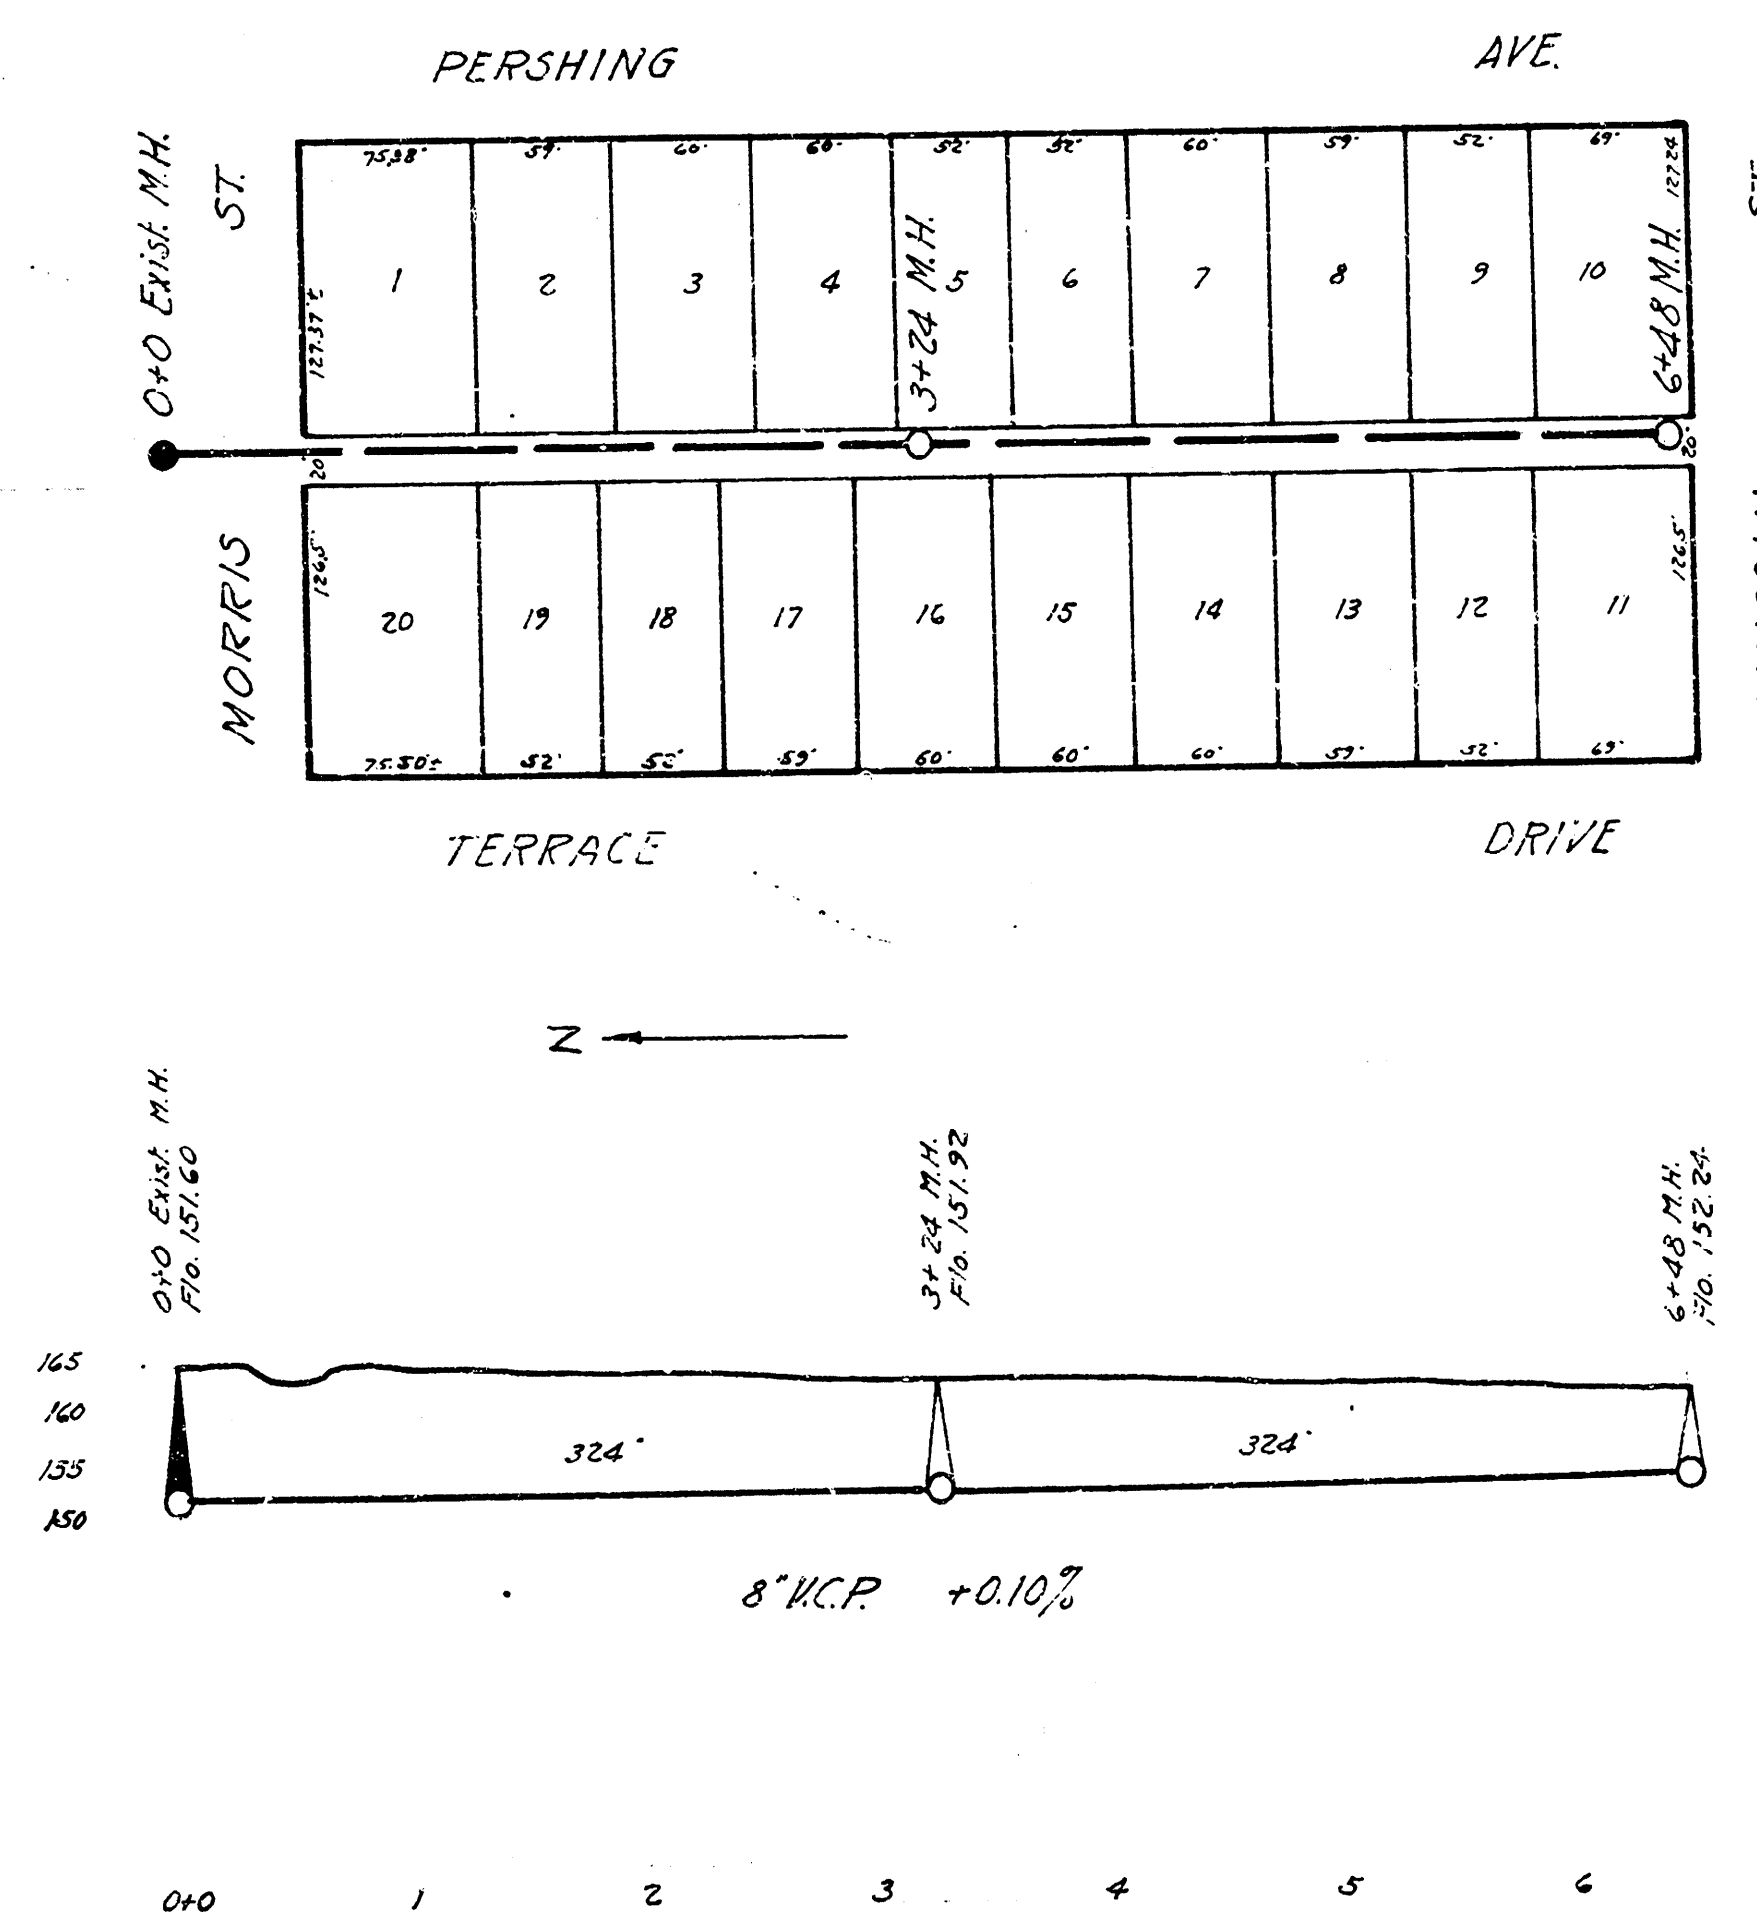

LAT 15, DRY CREEK SUBMAIN SS #12

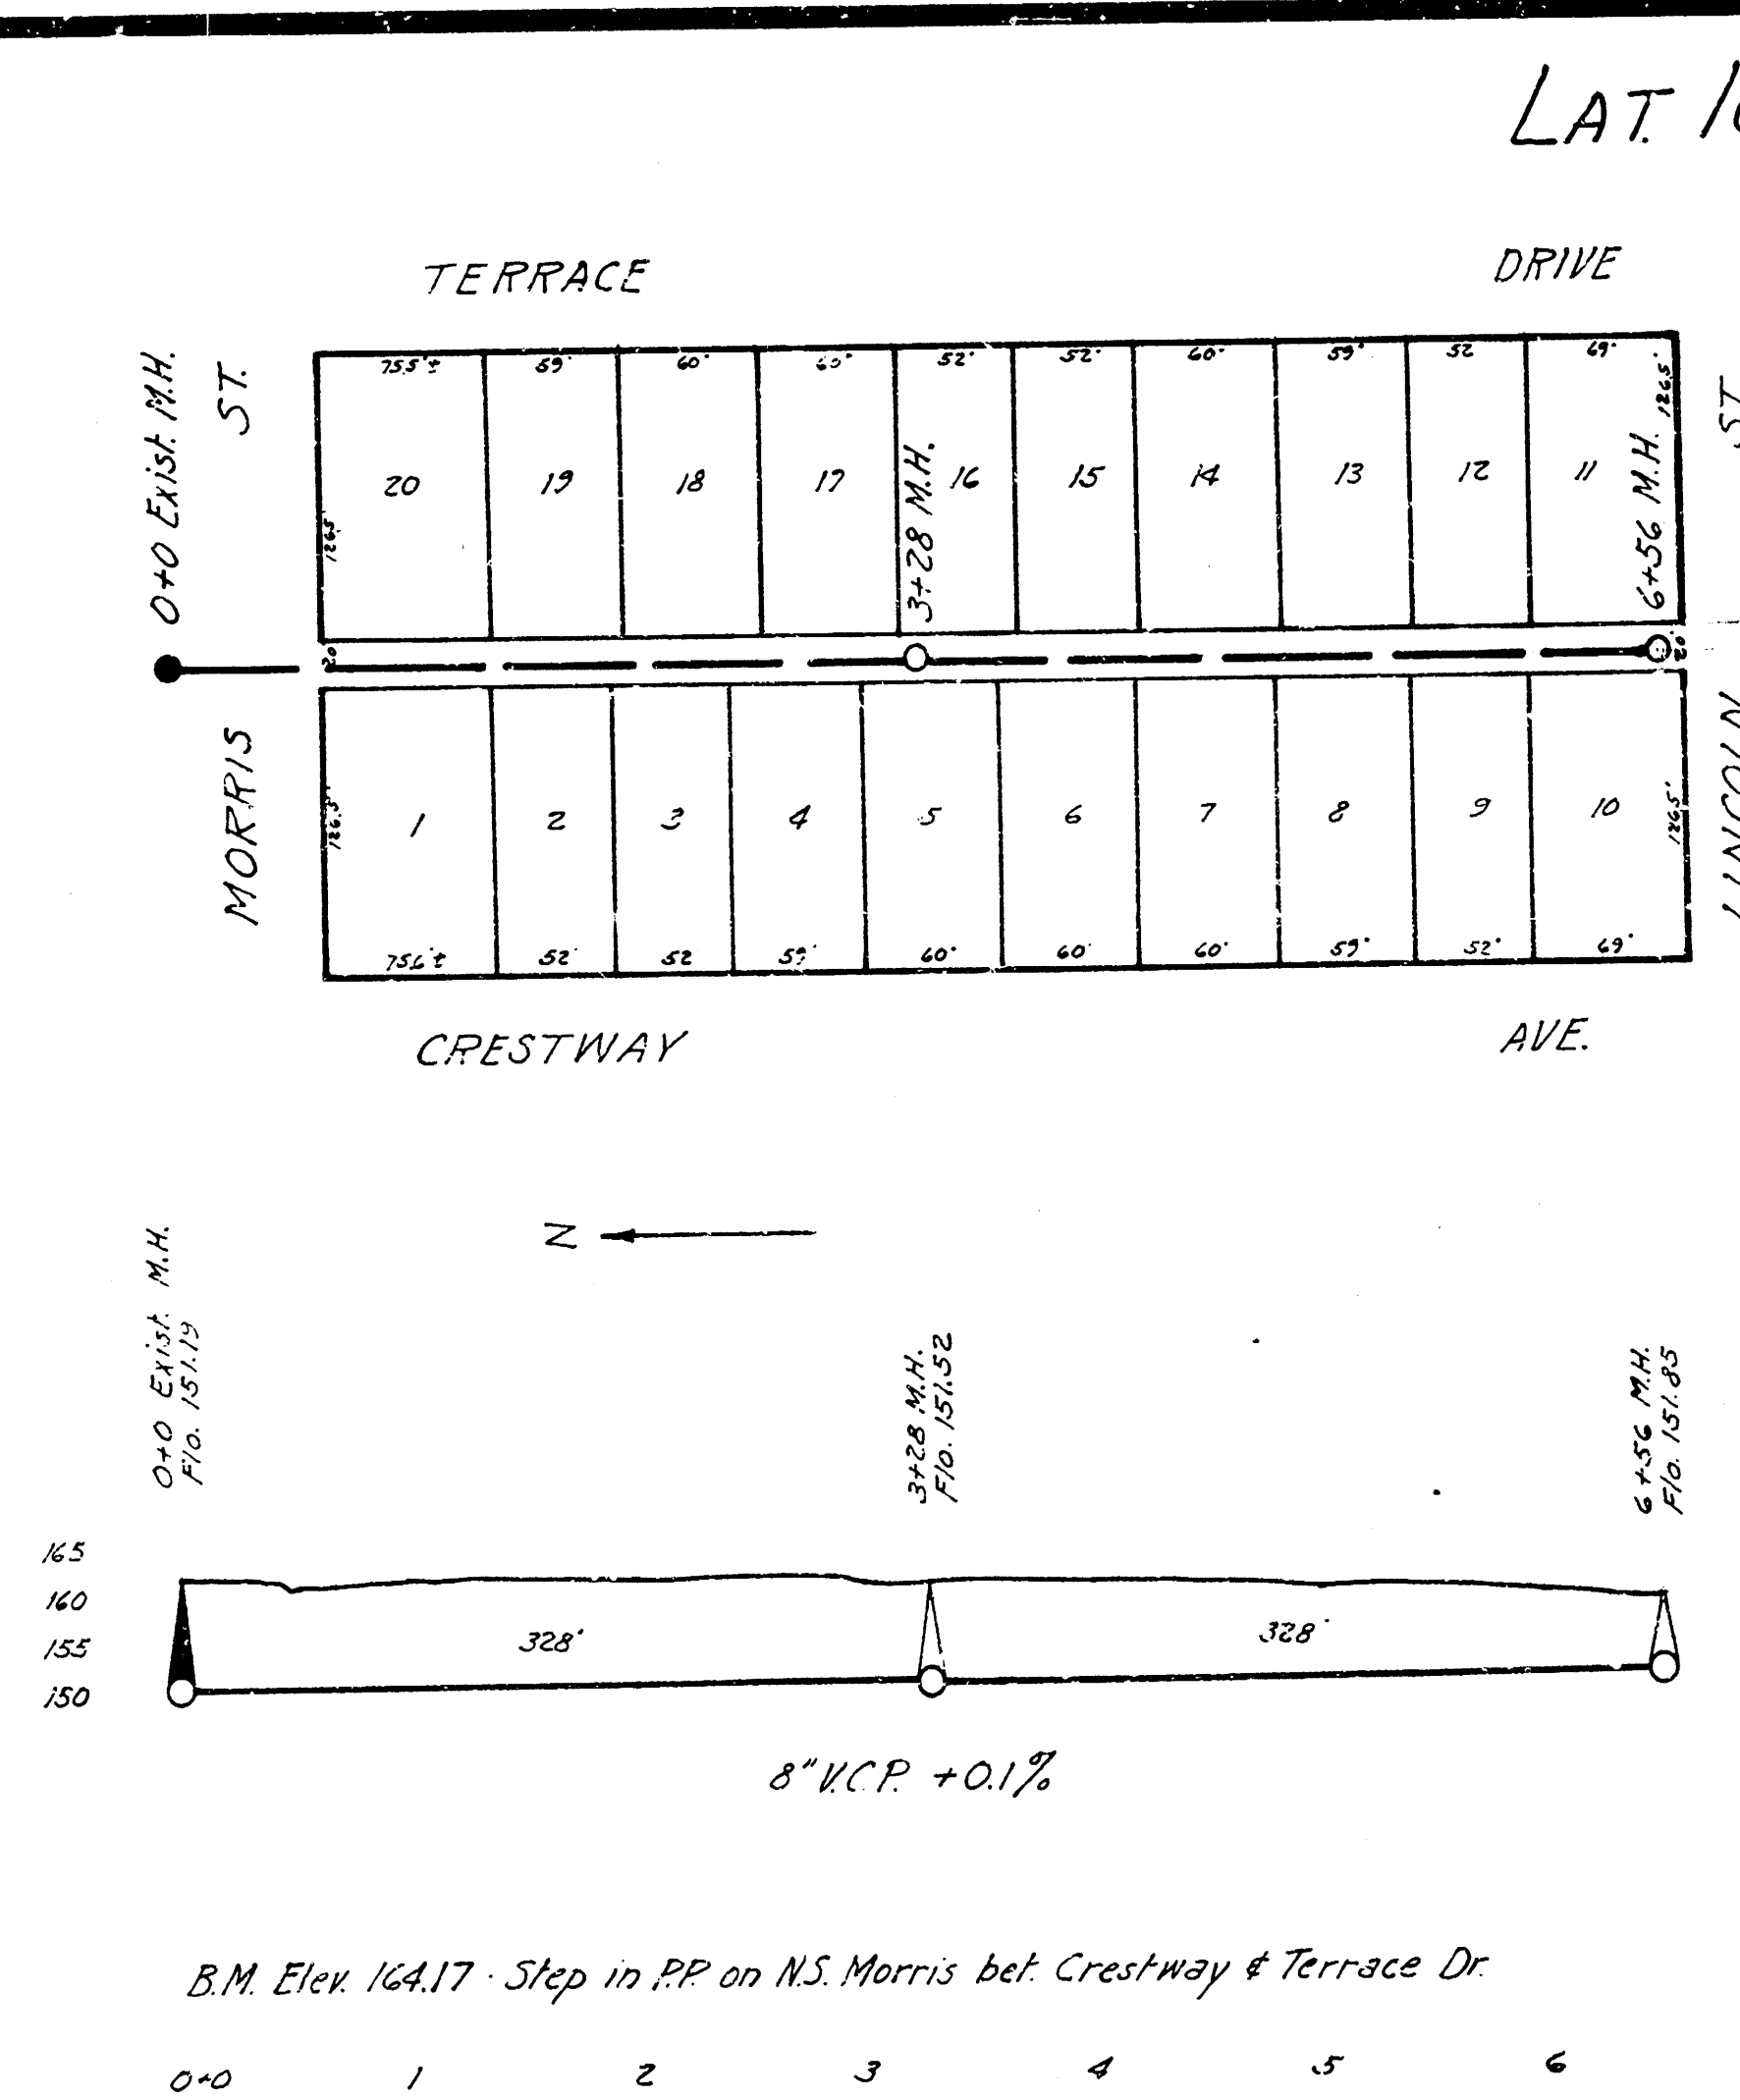

CITY OF WICHITA, KANSAS
MAY 1943 1"=80'