


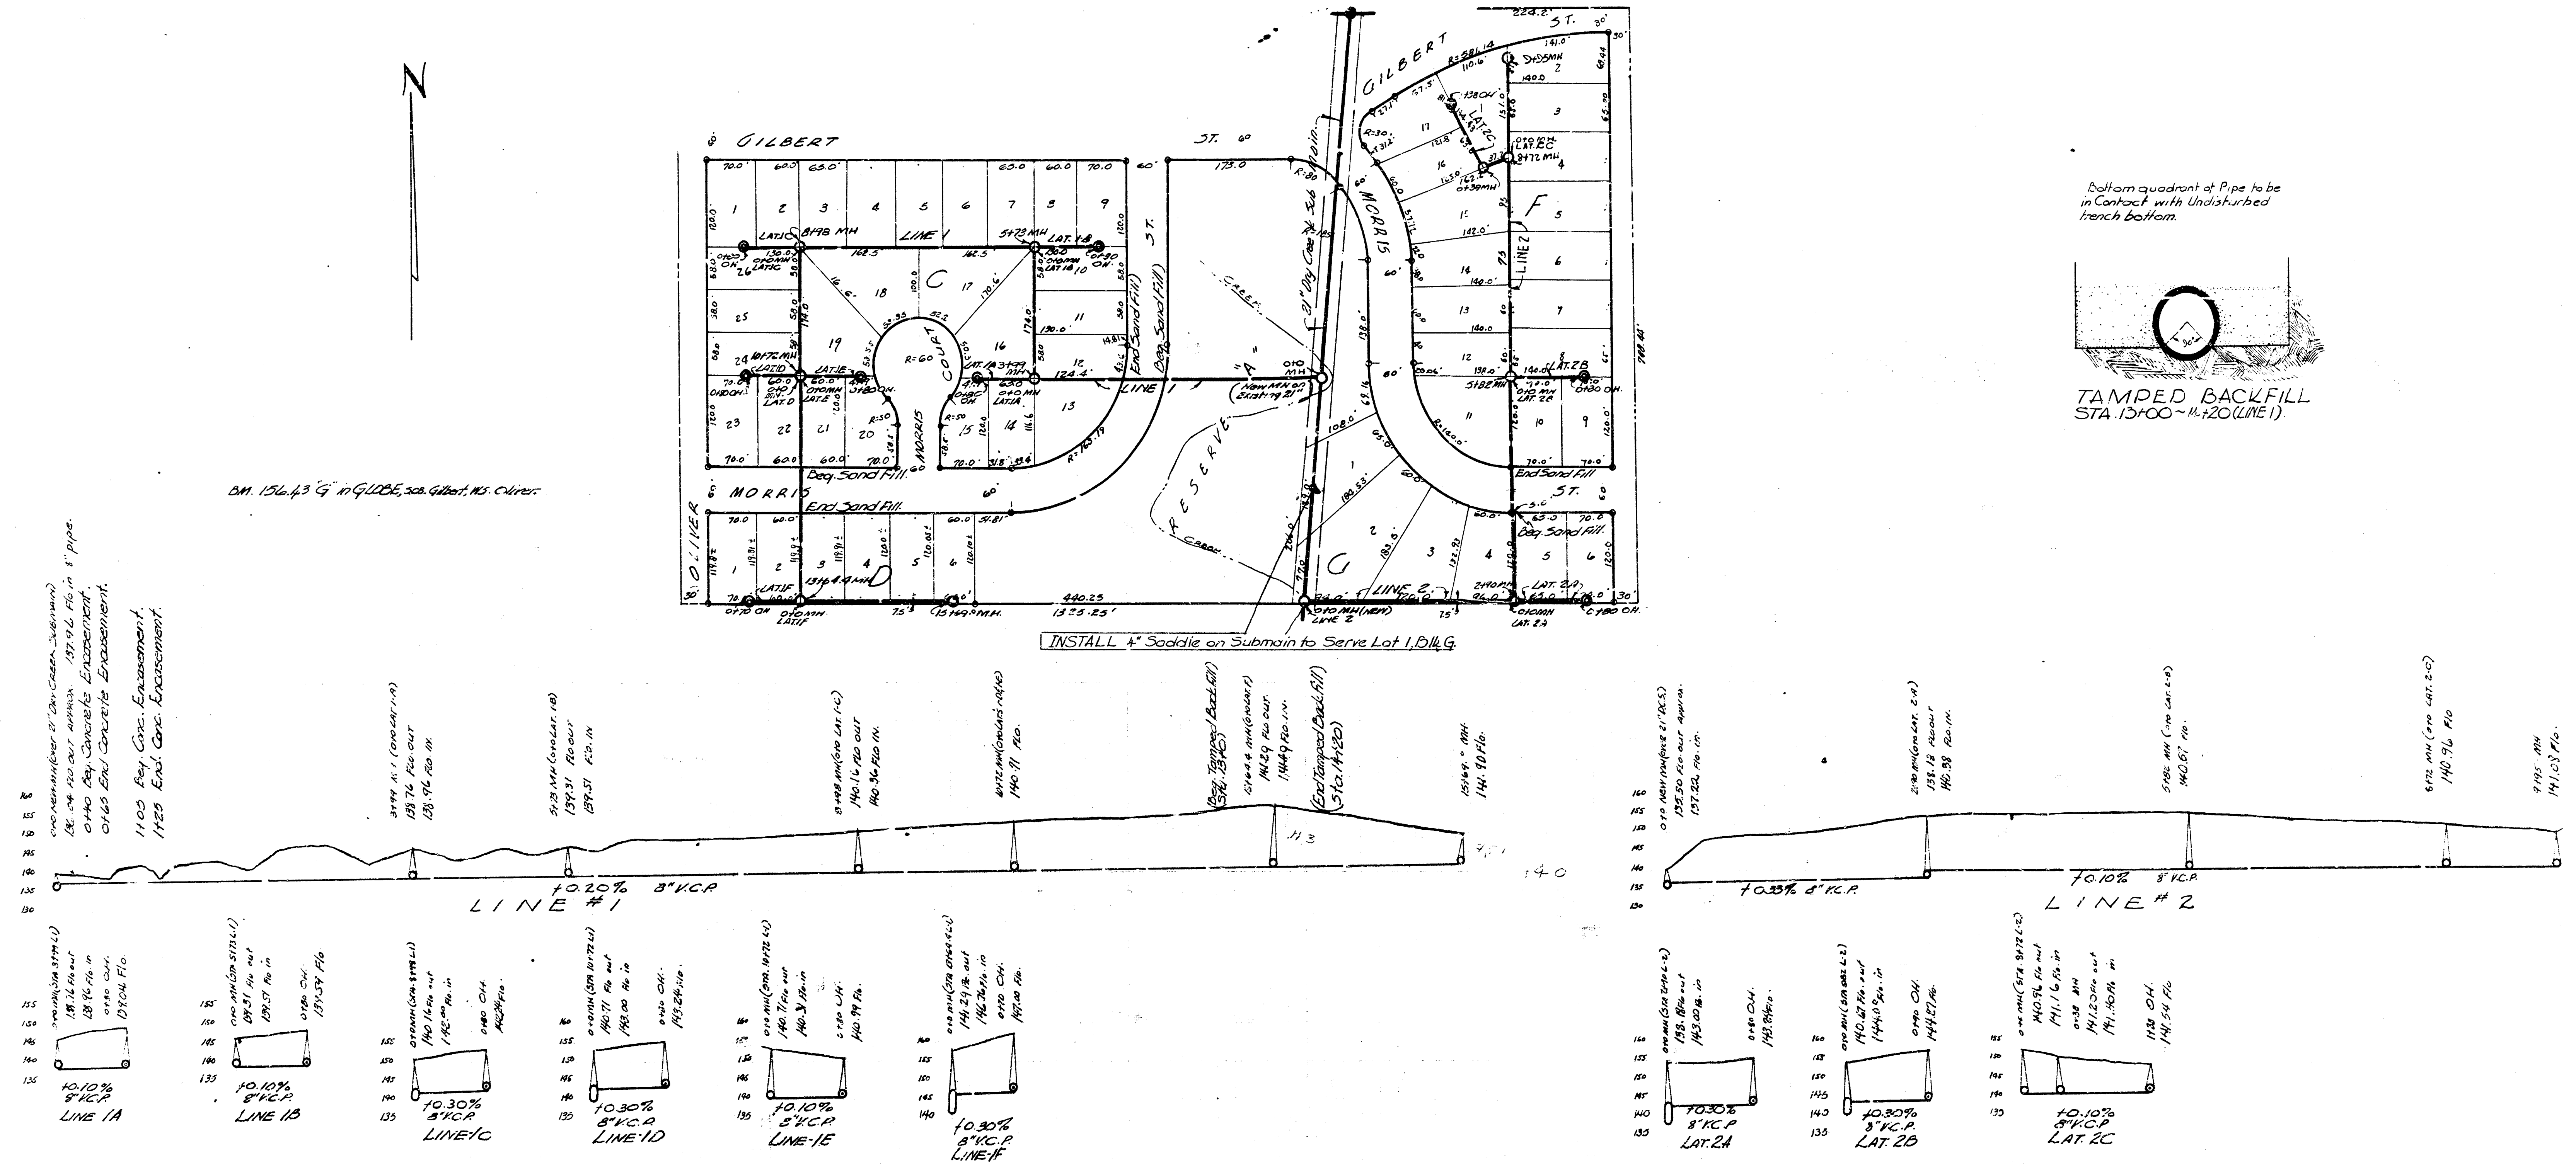

LAT. 33, DRY CREEK SUBMAIN, MAIN 12
 CITY OF WICHITA, KANSAS
 L.K. WHITE, CITY ENGINEER
 DATE 5-17-49, PROJ. NO. C83-32