

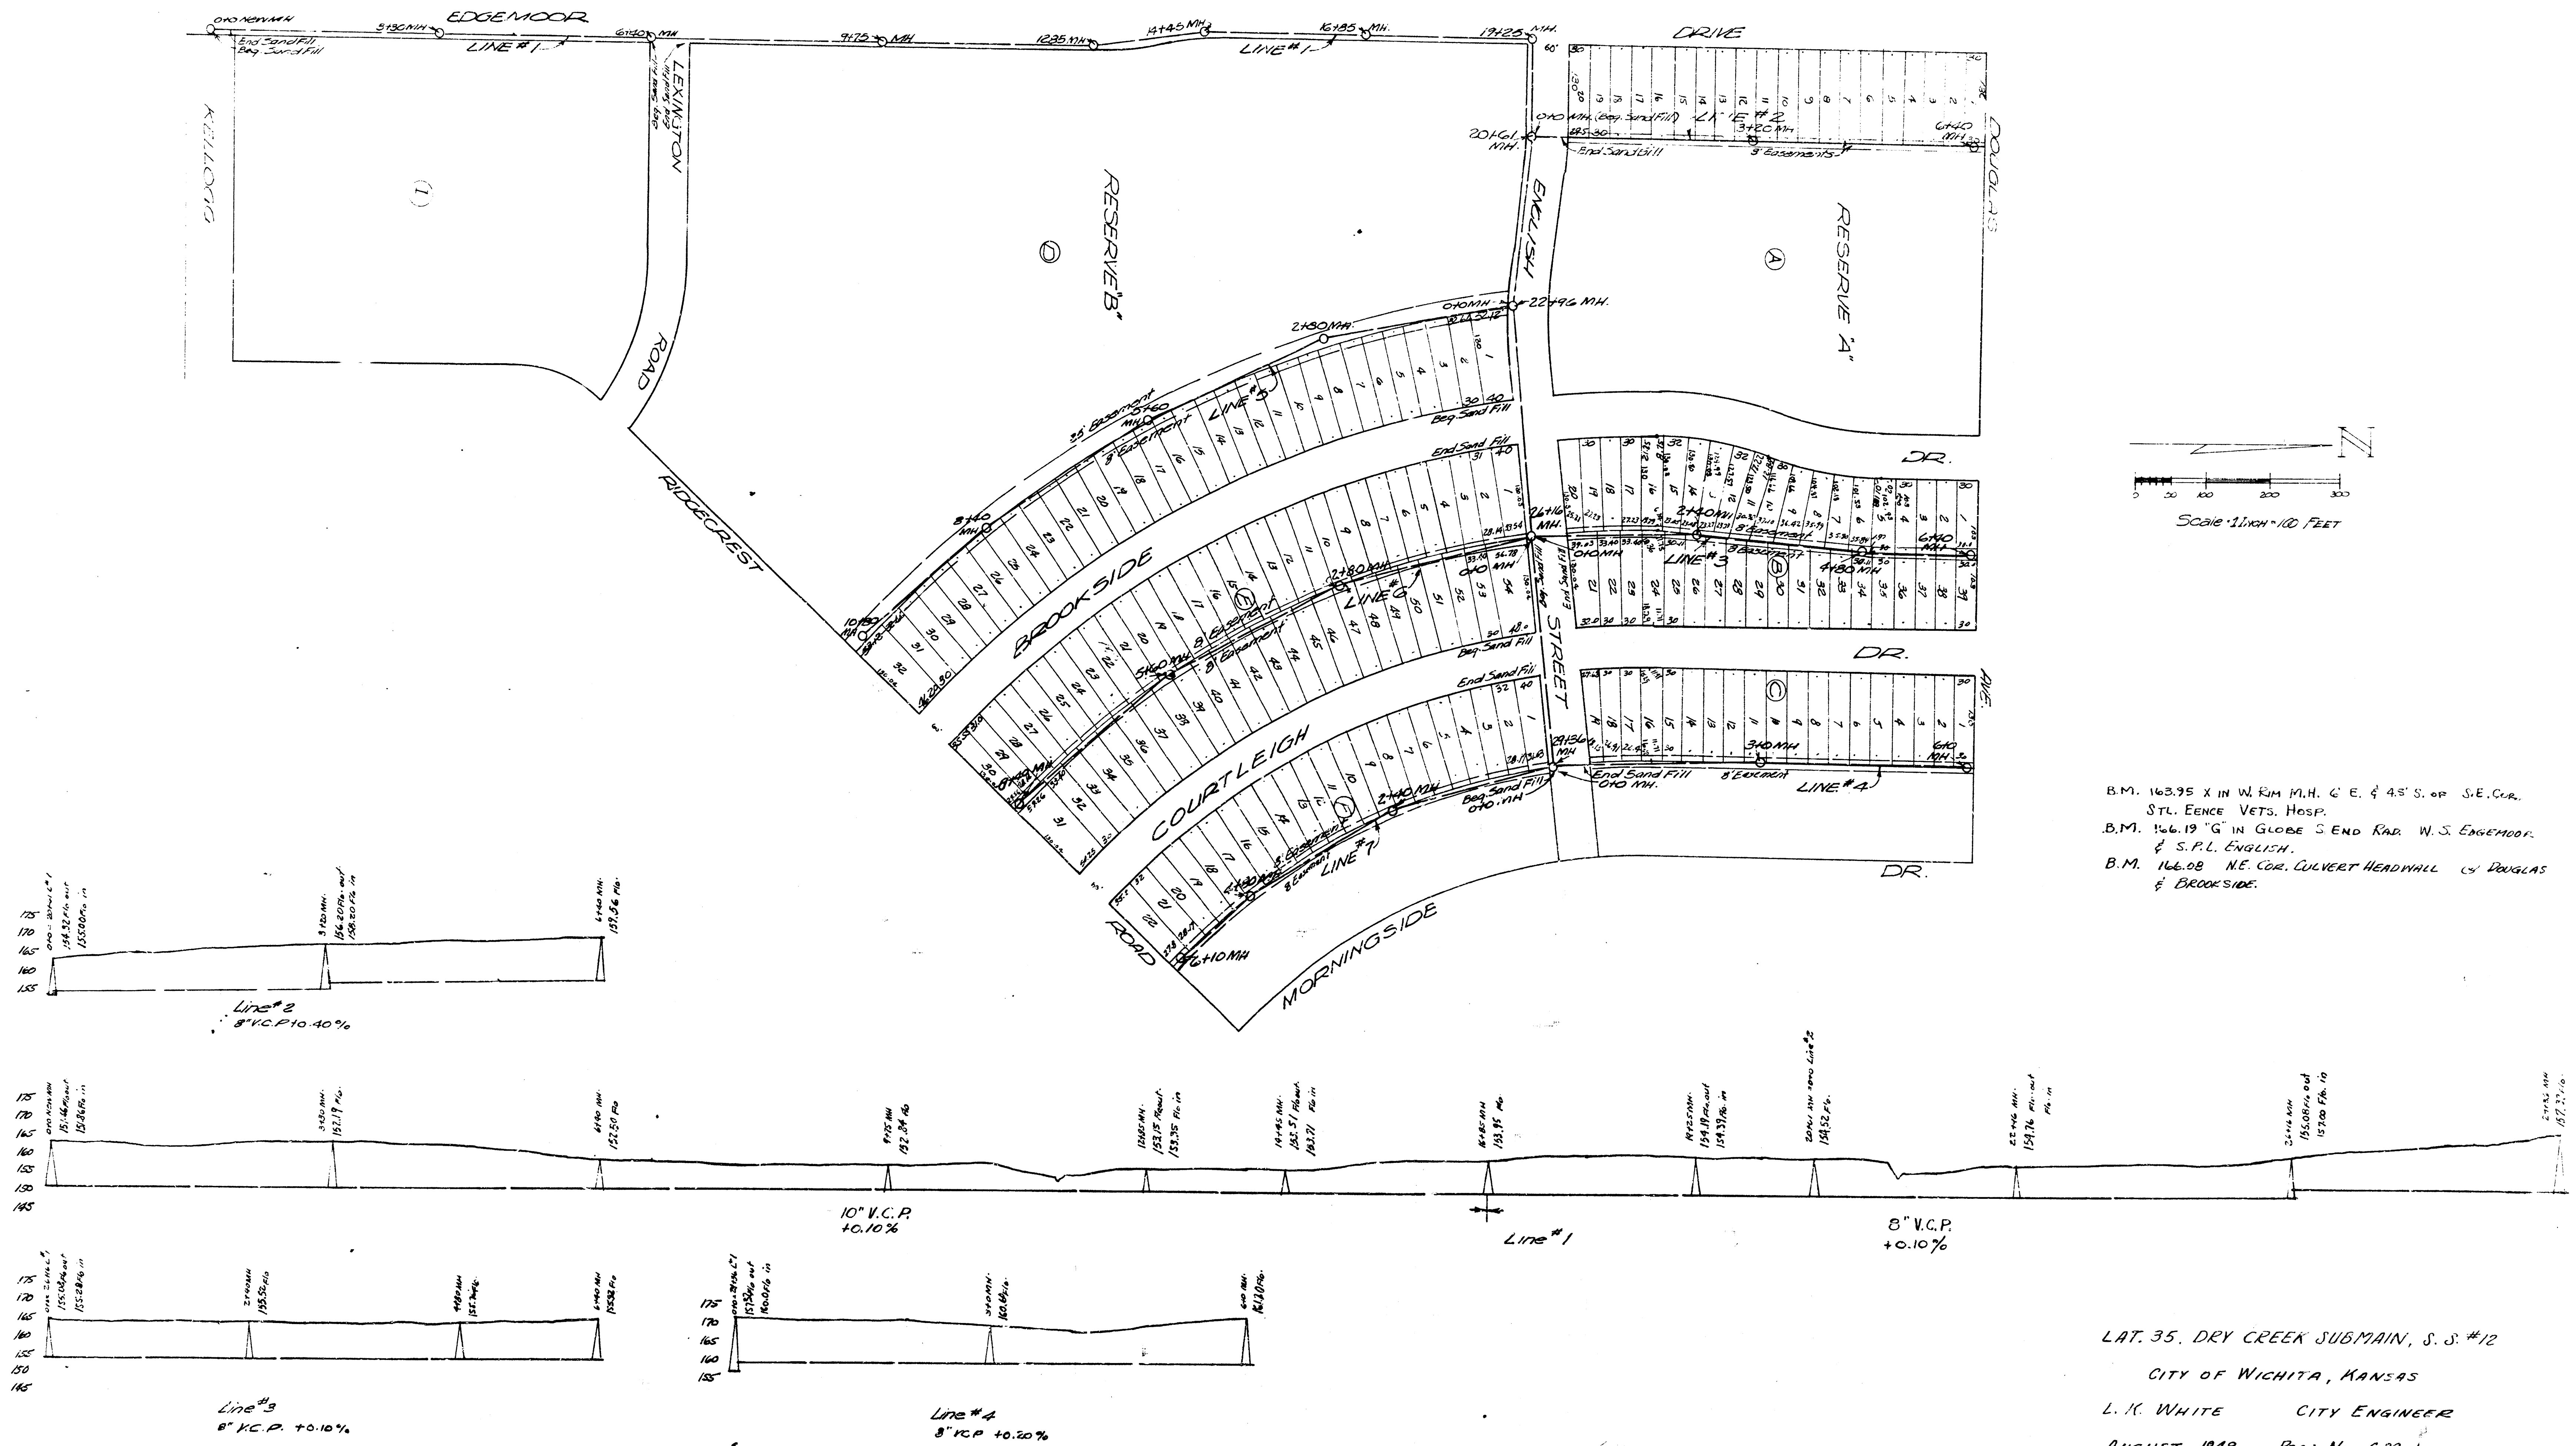
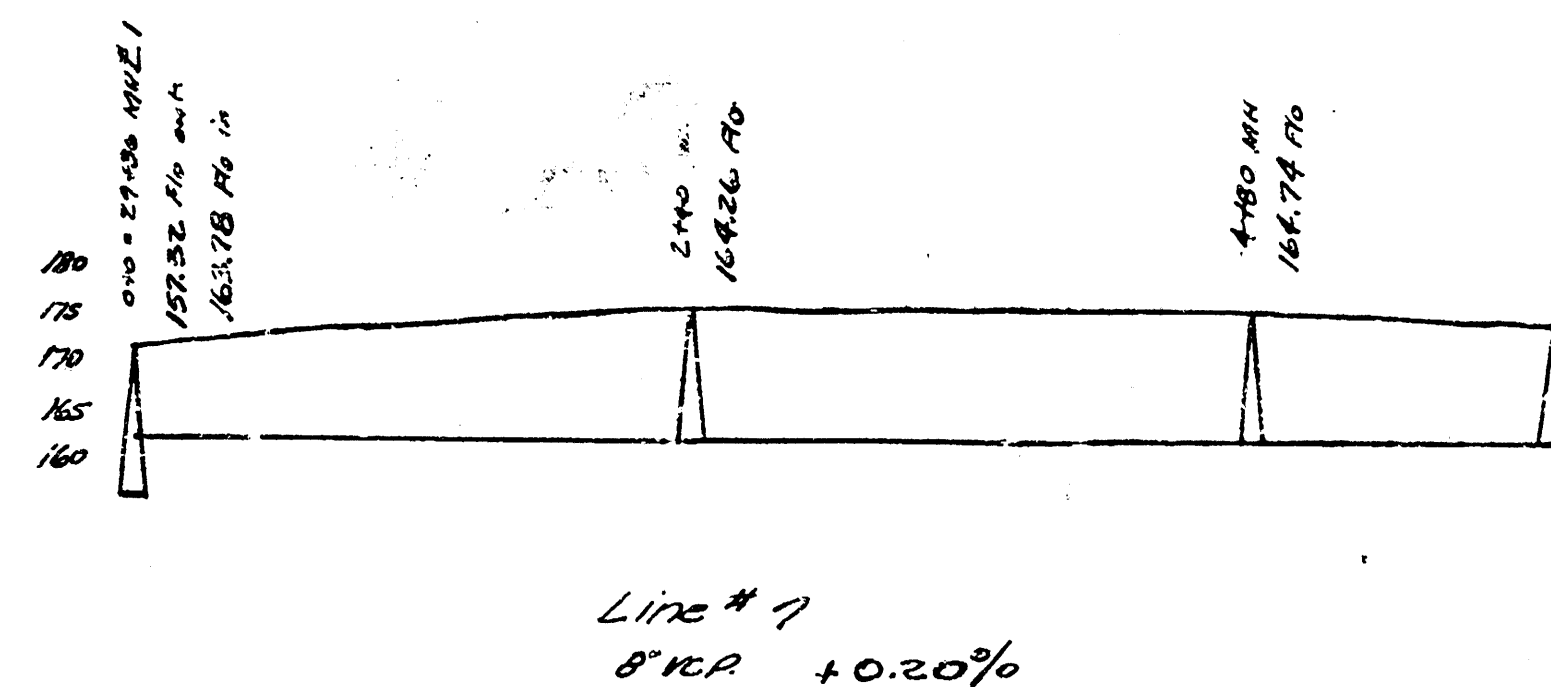


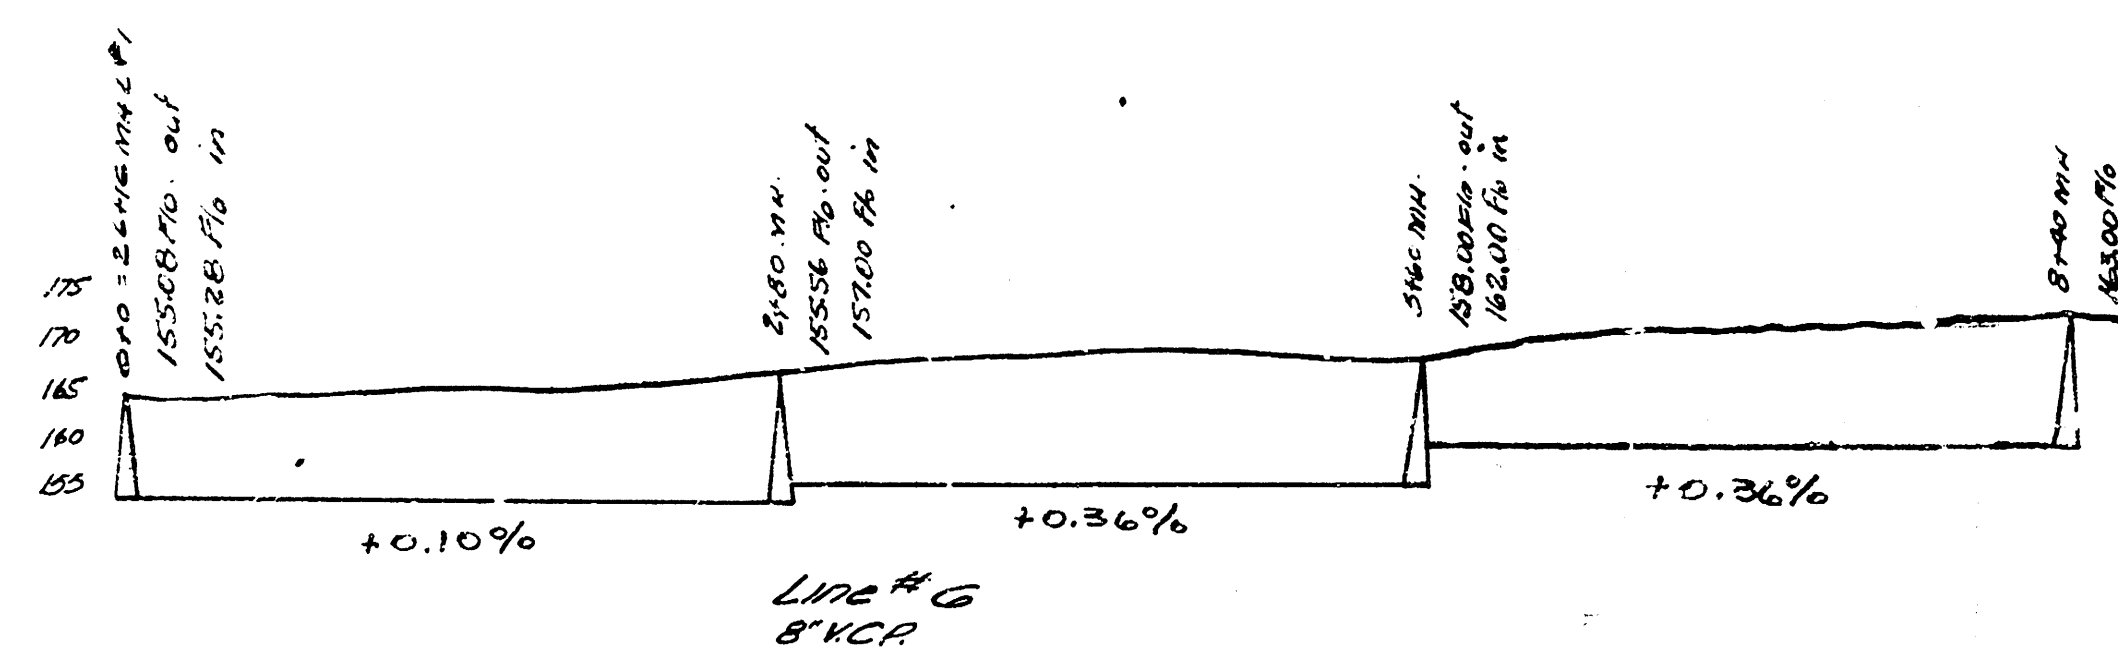

B.M. 163.95 X IN W. R.M. M.H. C. E. & 48' S. of S.E. COR.
STL. FENCE VETS. HOSP.
B.M. 164.19 "G" IN GLOBE S END RAD. W. S. EDGEMOOR.
& S.P.L. ENGLISH.
B.M. 166.08 NE COR. CULVERT HEADHALL & DOUGLAS
& BROOKSIDE.

LAT. 35. DRY CREEK SUBMAIN, S. S. #12
CITY OF WICHITA, KANSAS
L. K. WHITE CITY ENGINEER
AUGUST 1989 PROJ. NO. C-29-10

SEE PAGE 1
FOR LINE LAYOUT

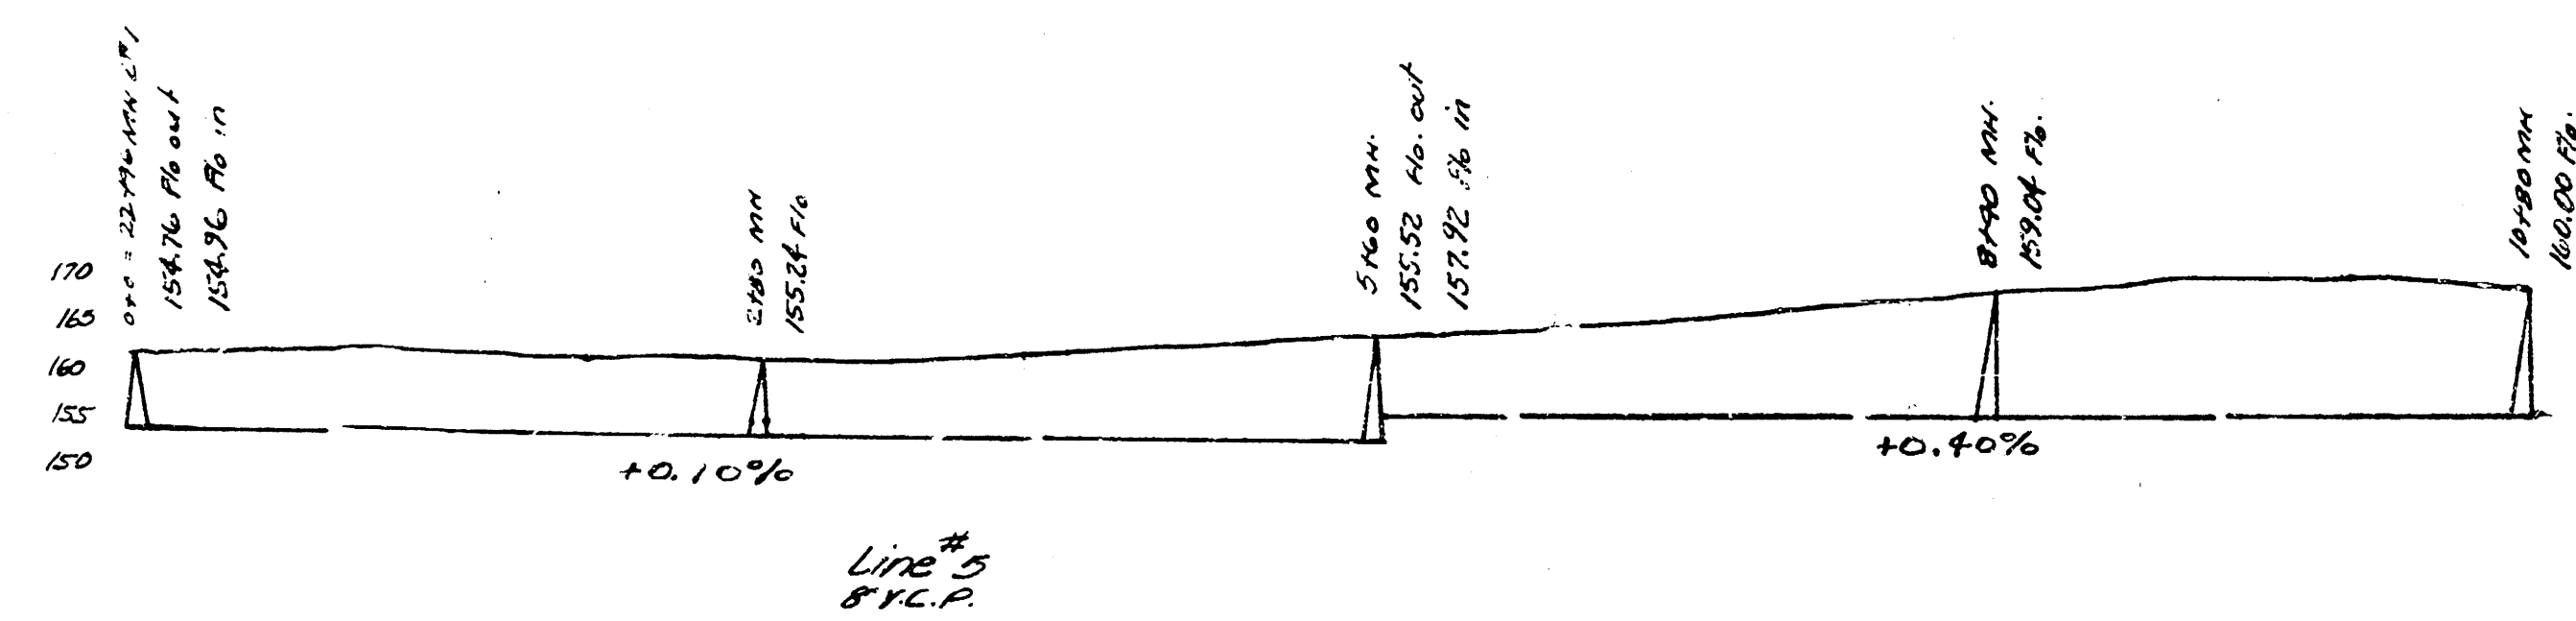

LAT3 DRY CREEK SUBMAIN S.S. #12

City of Wichita, Kans.

L.K. White

City Engineer

Aug. 1949

Proj. No. C-29-18