



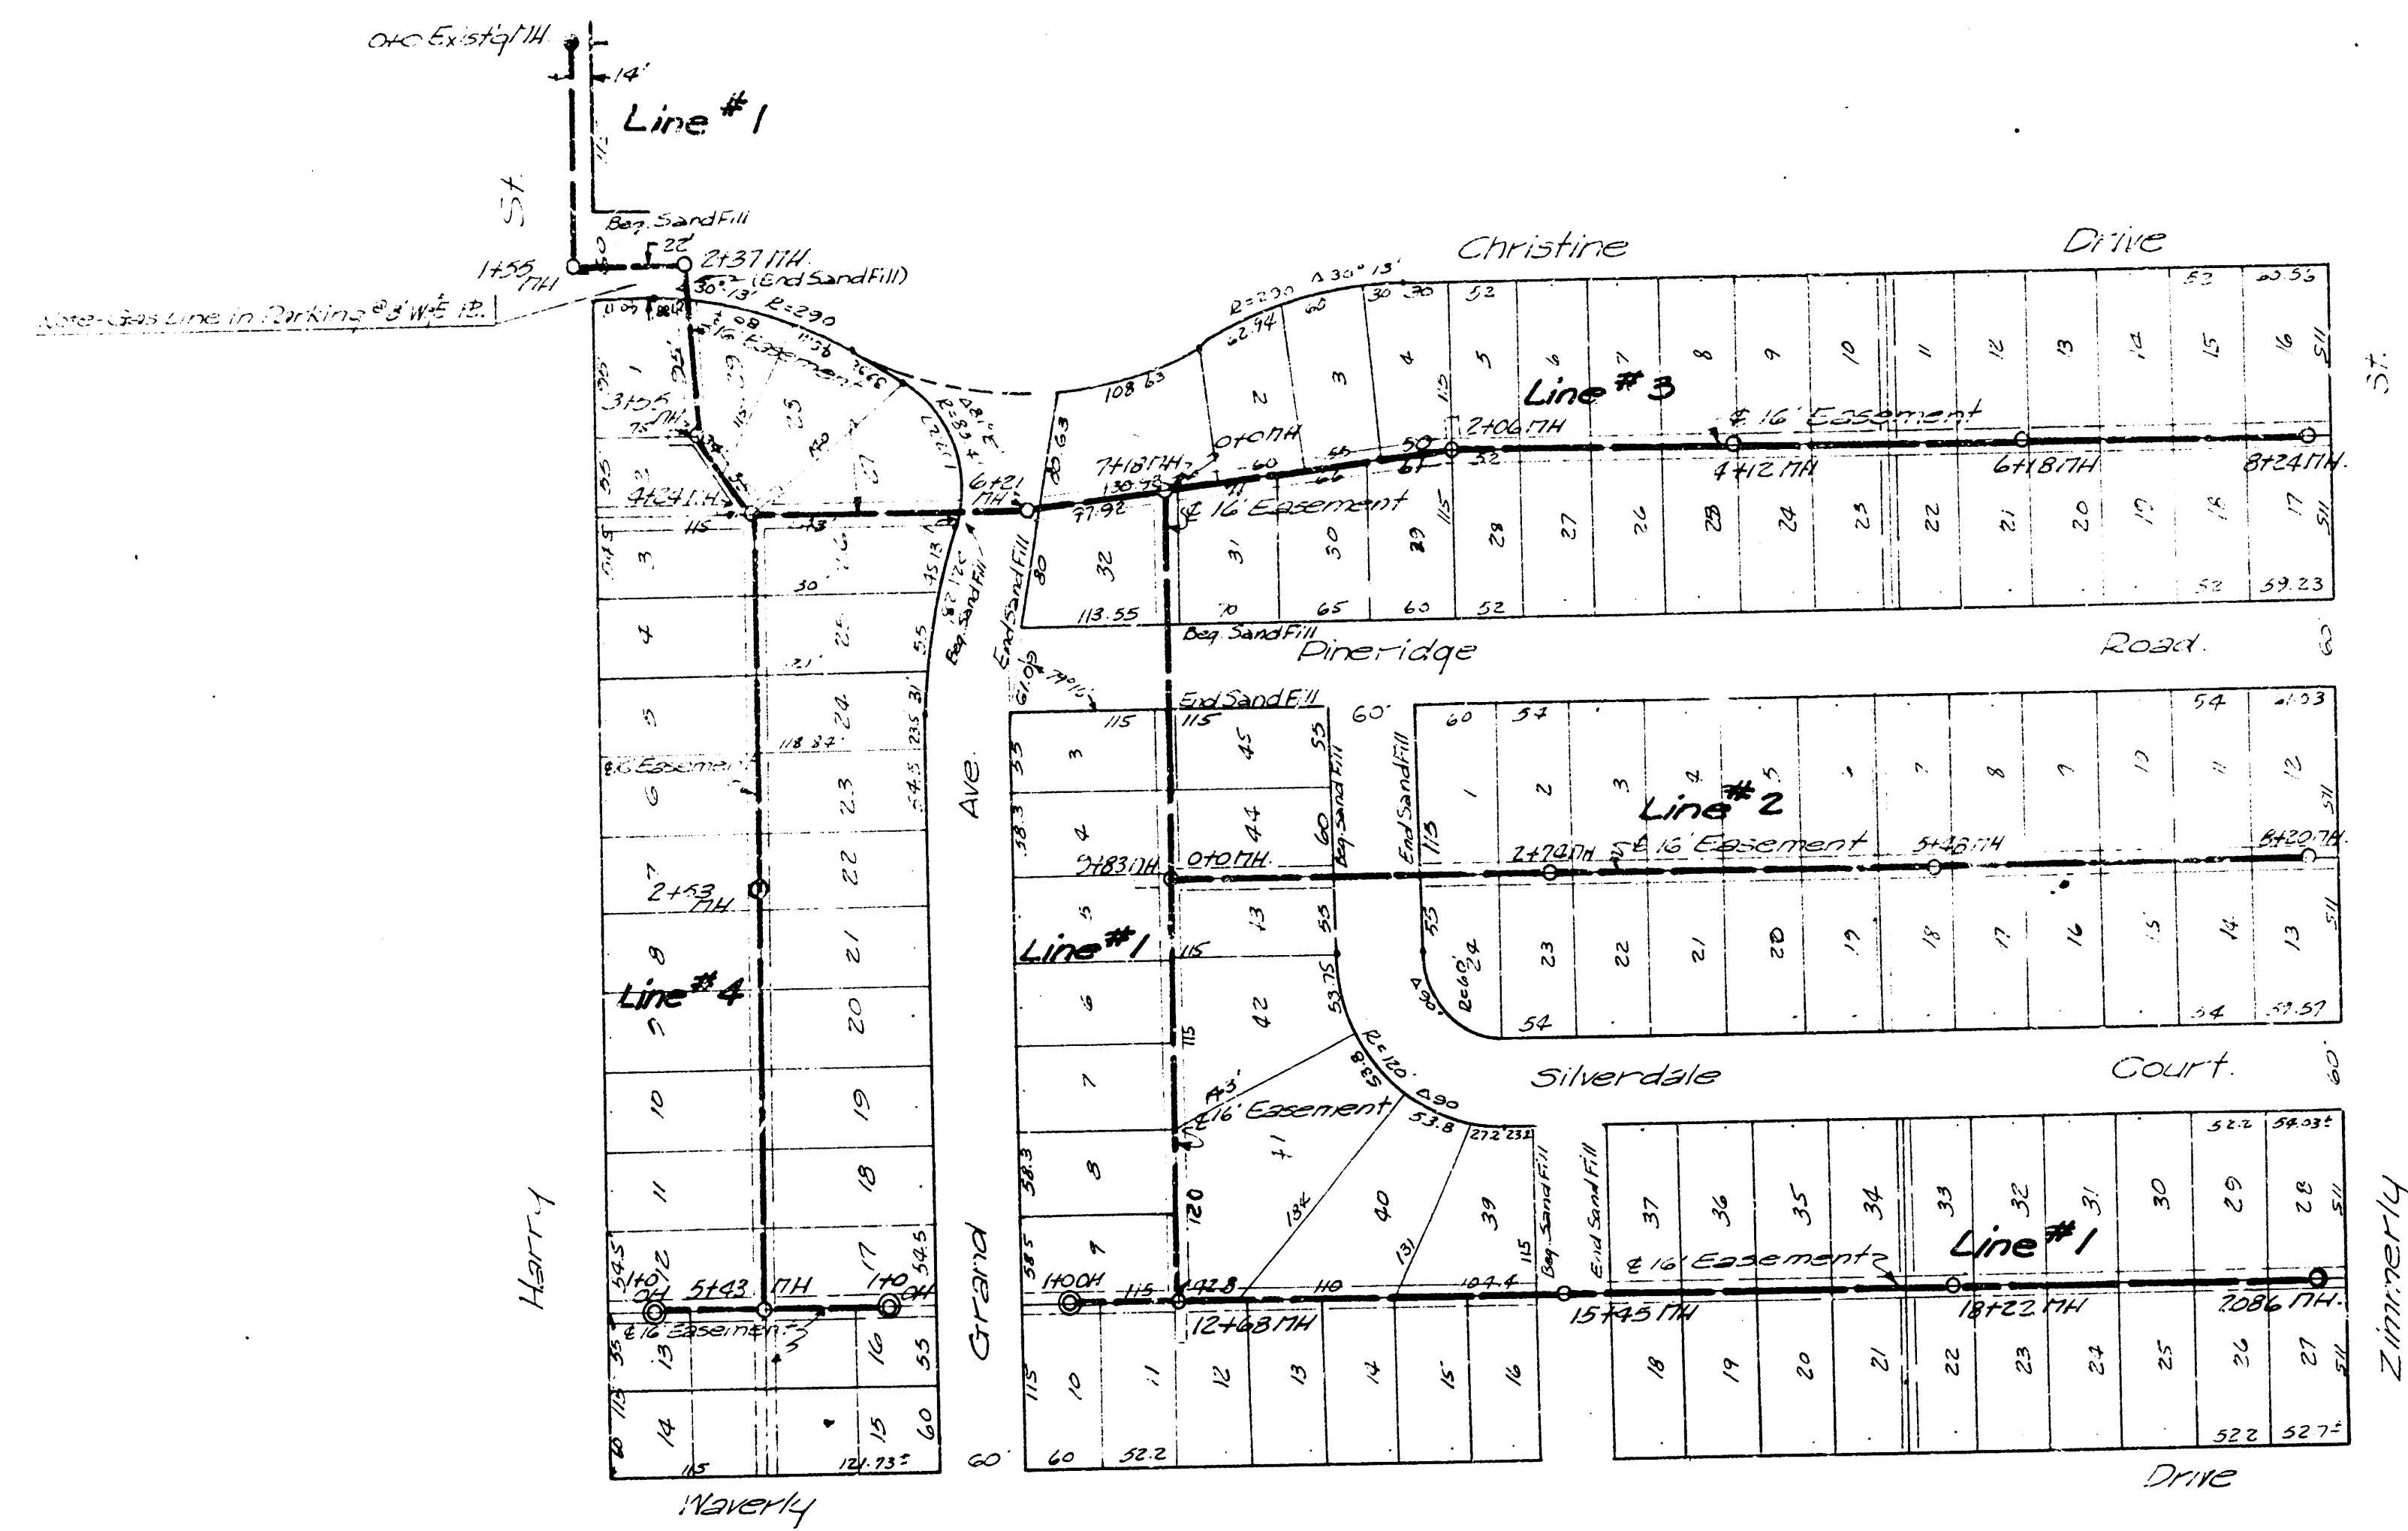

Scale 1"=100'

BM. 146.883 Standard 5.11 Corner Edgemoor & Harry

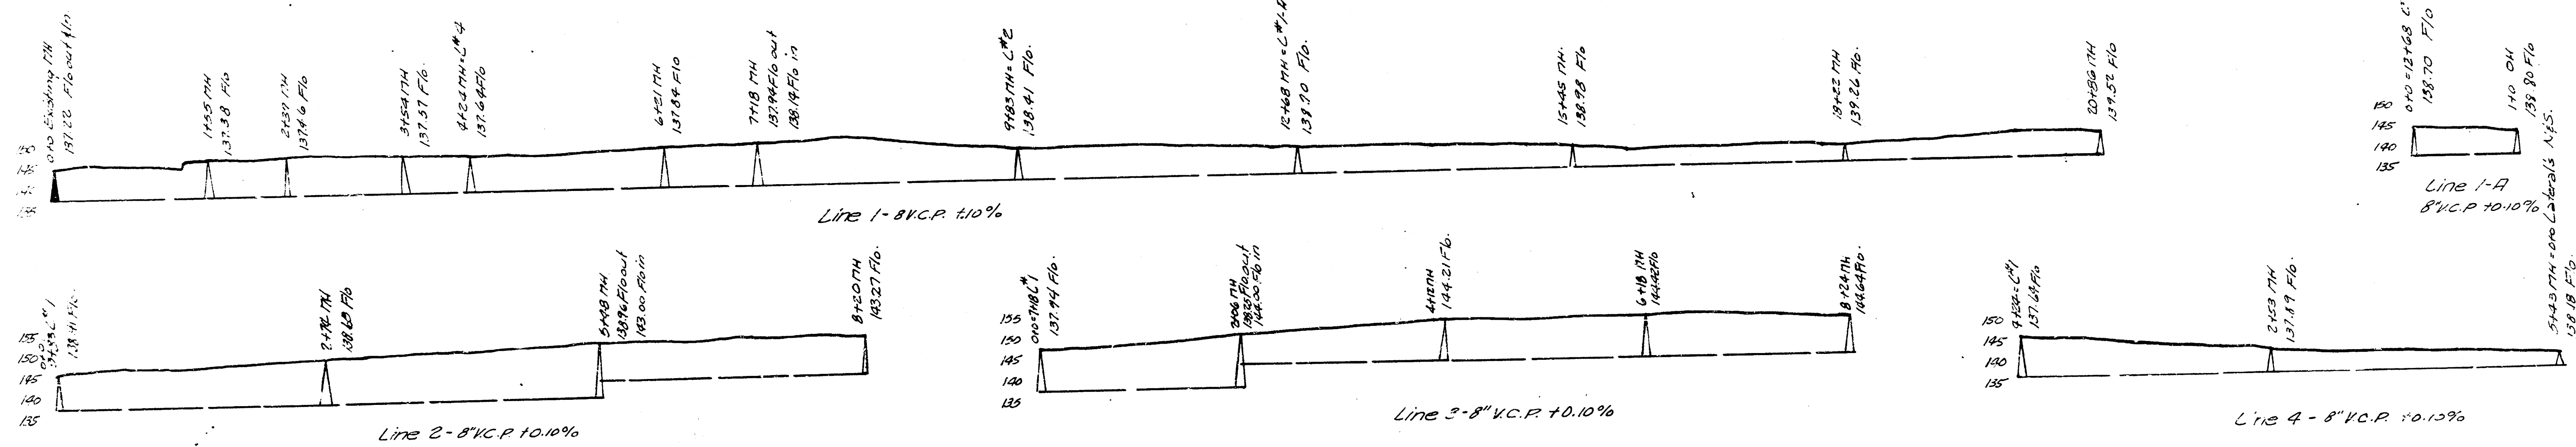

Note to Field Engineer: The two 100' laterals N&S from Line 4 are to be at $\pm 0.10\%$ Grade.

PURCELL'S 7th ADDITION
 Lat. 43, Dry Creek Submain, SS#12
 City of Wichita, Kansas
 L.K. White - City Engineer
 Date 1950 Proj. No. C20-G