

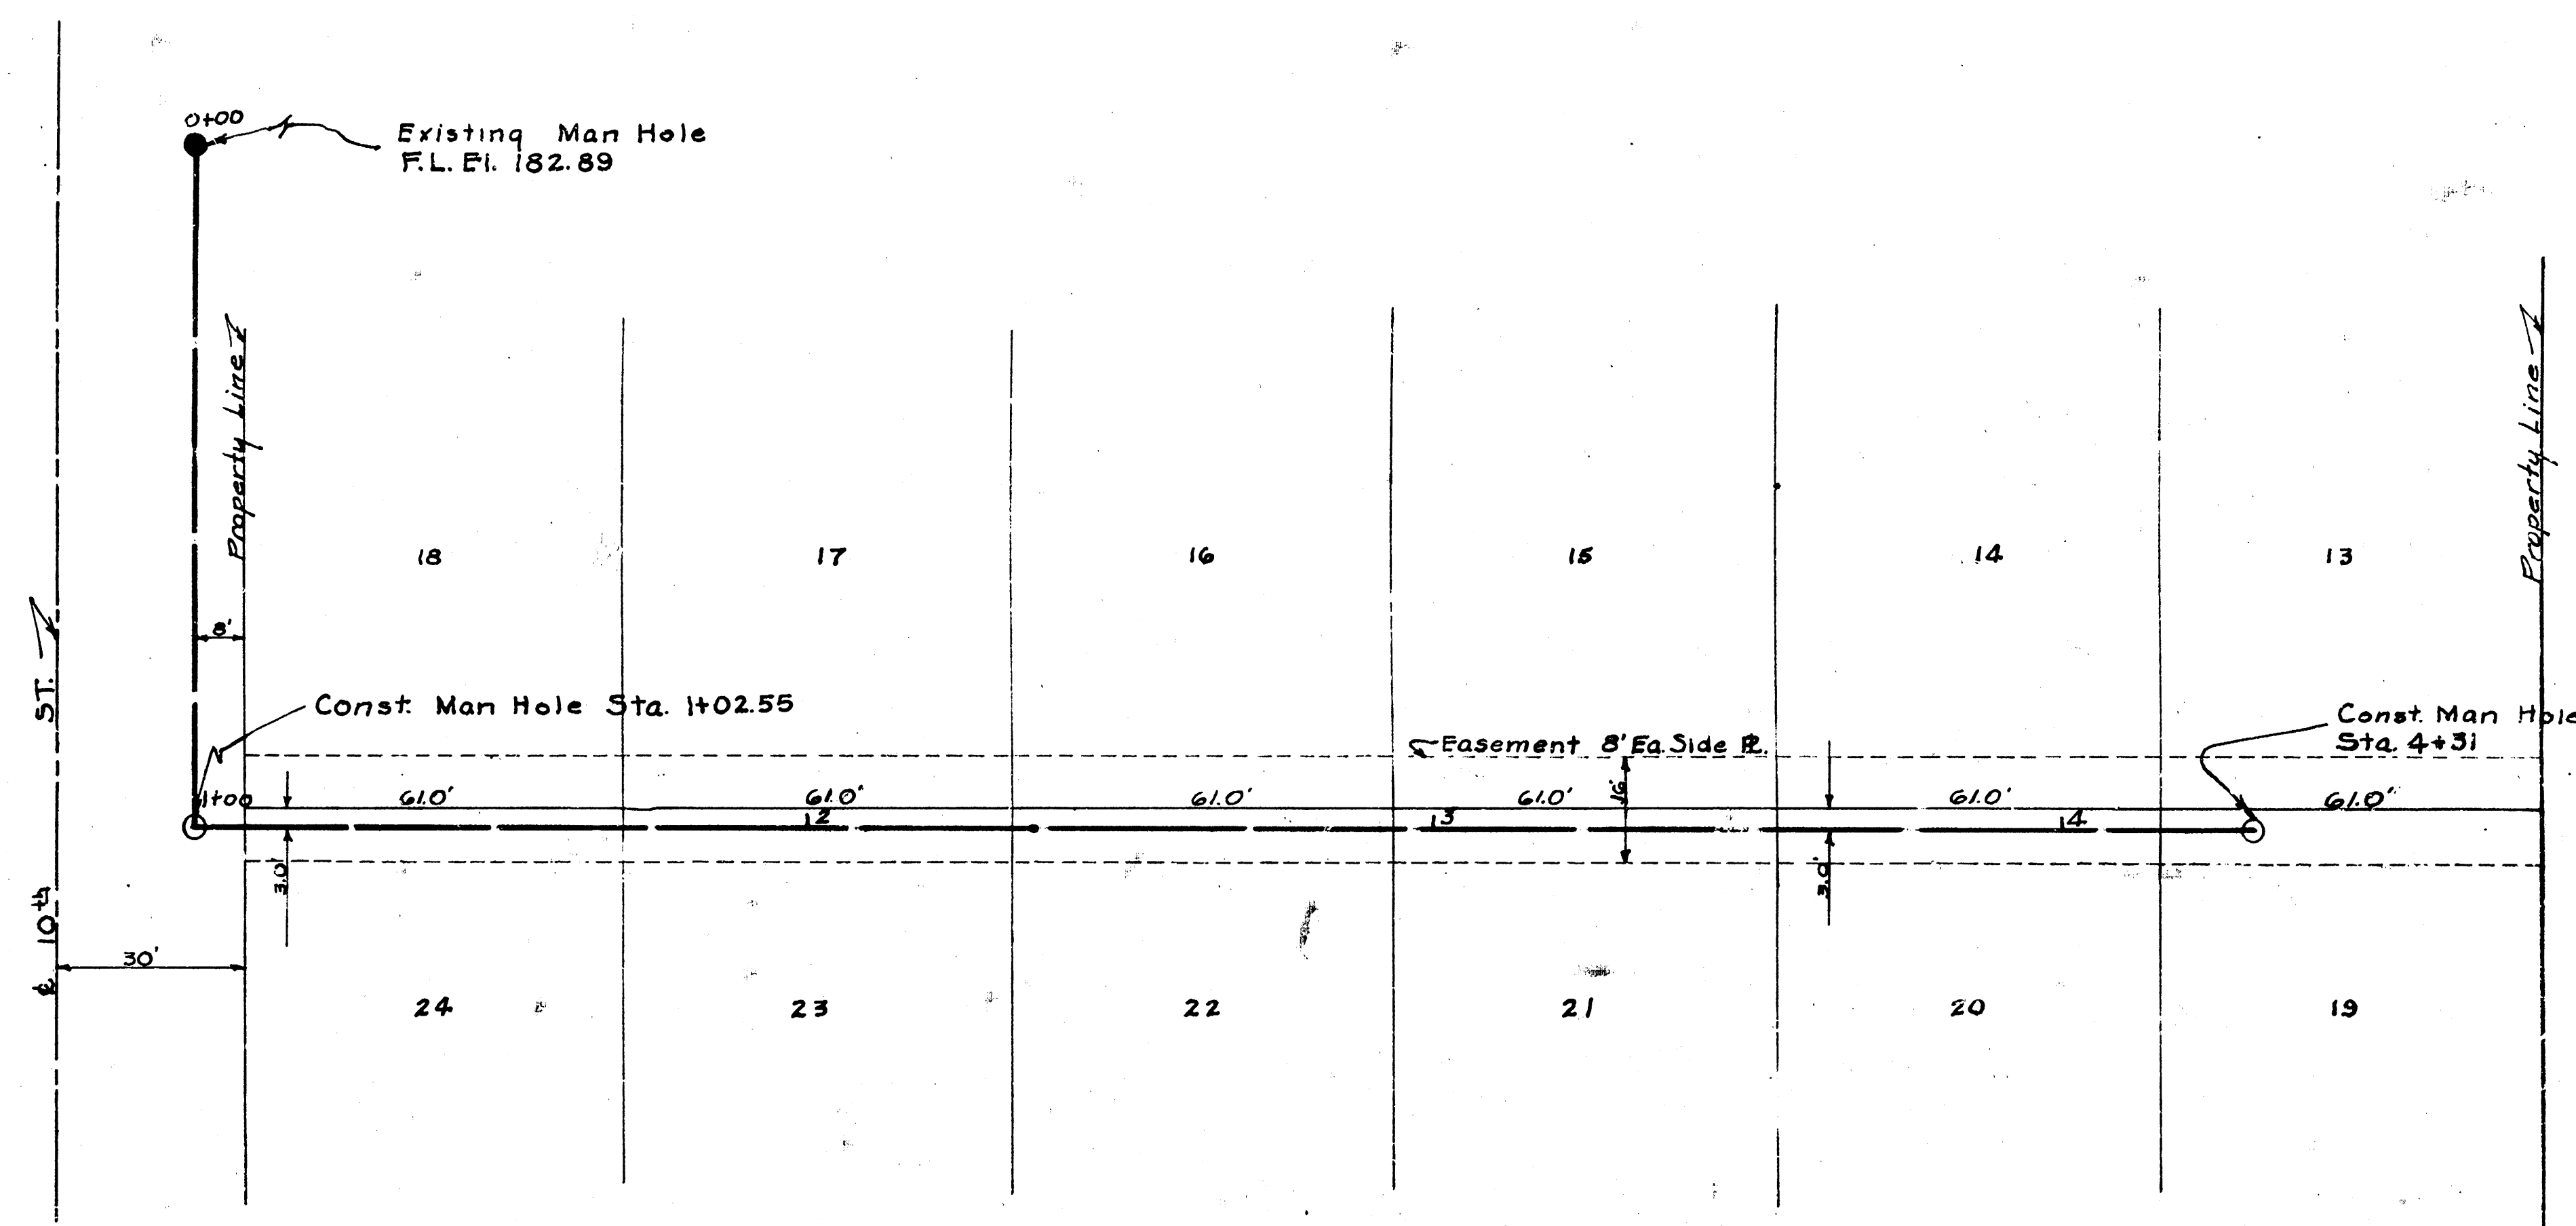
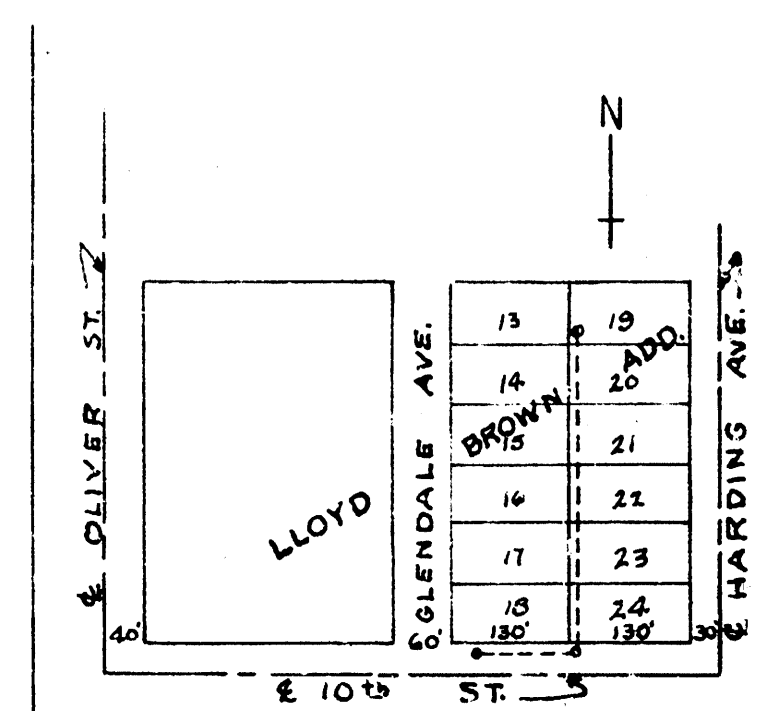


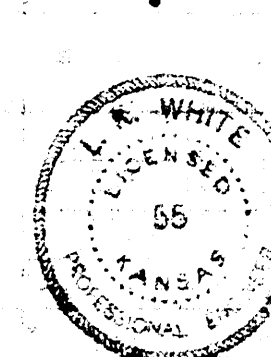

B.M. 5a. Rim Man Hole
Sta. 0+00 El. 192.53

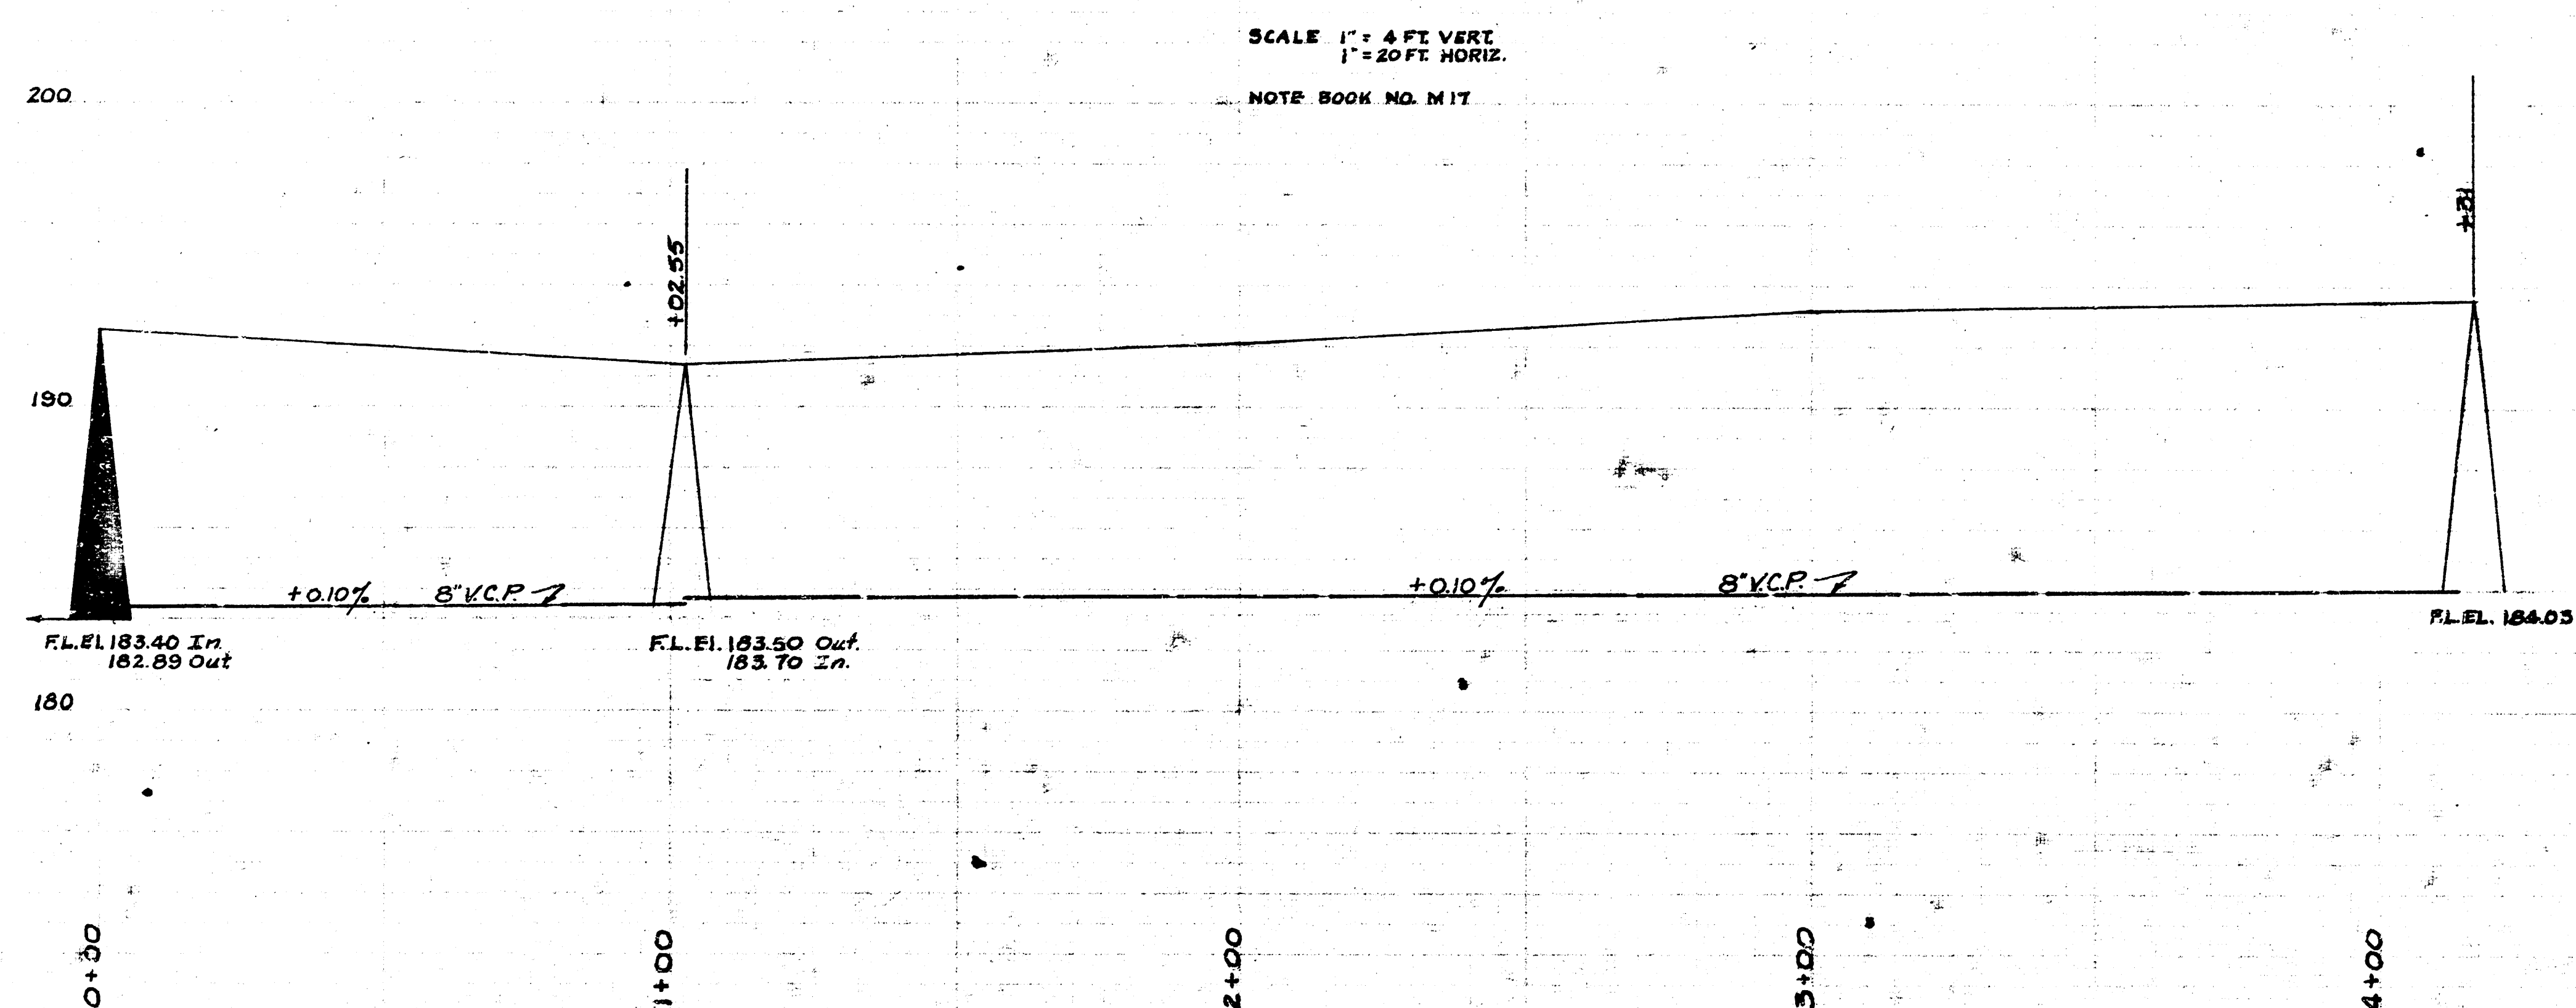

LAT 53-D.C.S. MAIN 12
CITY OF WICHITA, KANSAS
L.K. WHITE CITY ENGINEER
28 January 1961
Proj. C-20-69