



RUSSELL ROSS ADDITION

TO WICHITA, KANSAS.

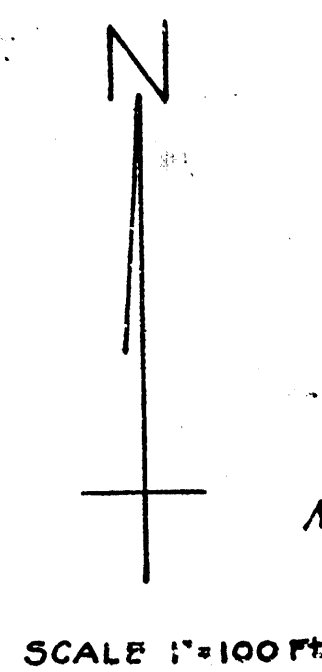


0+10 M.H.
Note: Concrete to be placed under existing sewer.

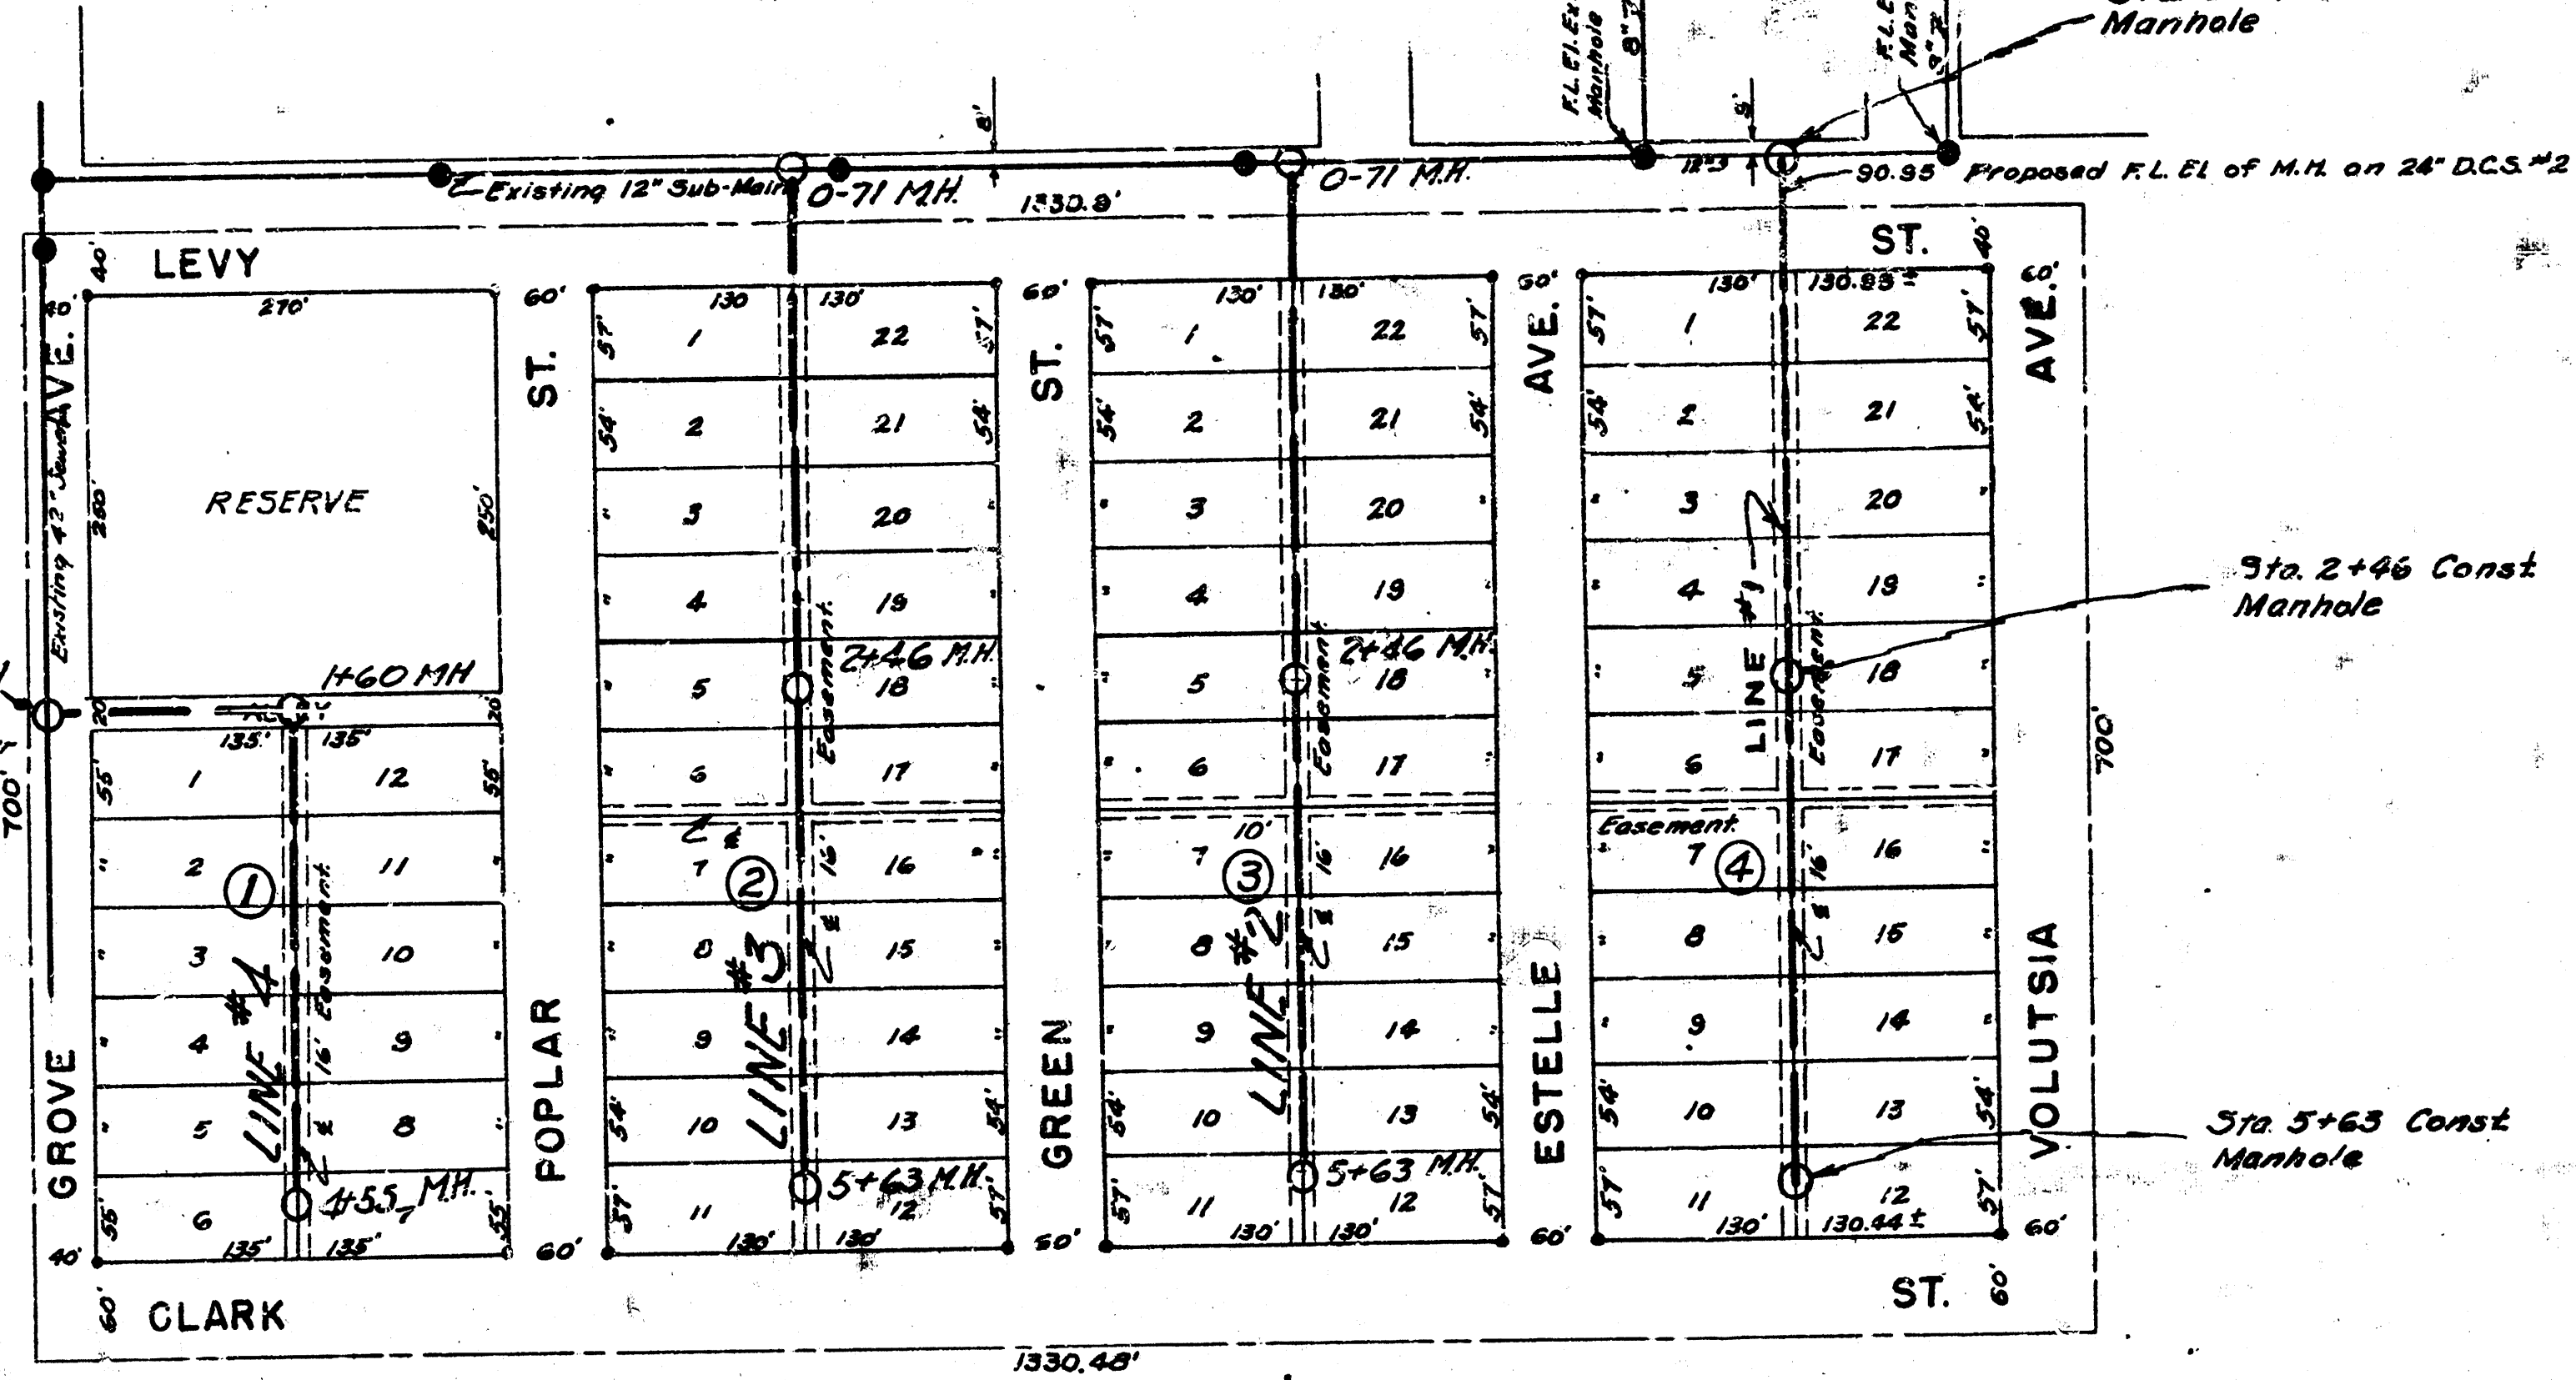

Sta 0+71 Const Manhole

Sta 2+46 Const Manhole

Sta 5+63 Const Manhole

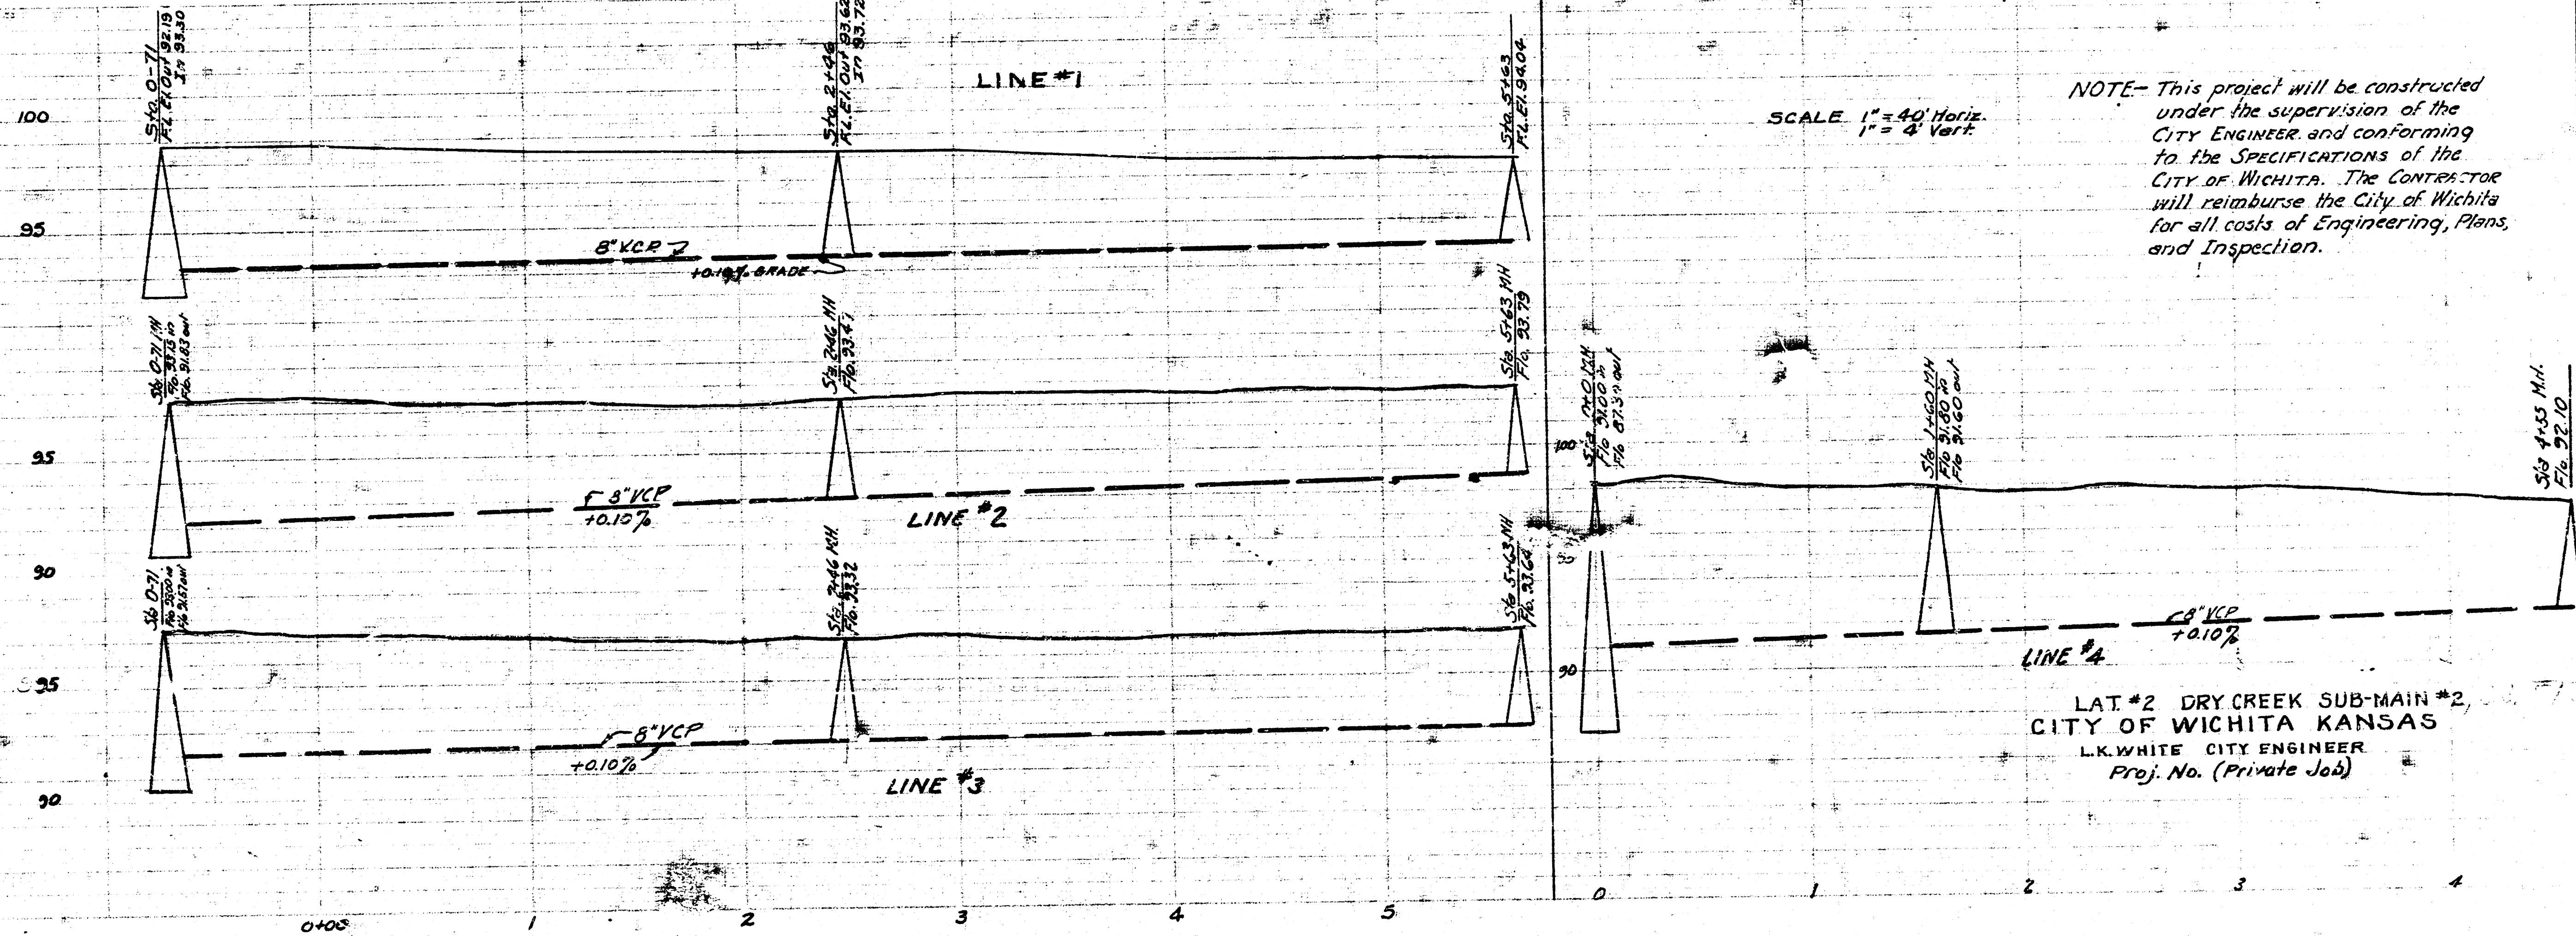

SCALE 1" = 40' Horiz.
1" = 4' Vert.

NOTE- This project will be constructed under the supervision of the City Engineer and conforming to the Specifications of the City of Wichita. The Contractor will reimburse the City of Wichita for all costs of Engineering, Plans, and Inspection.

LAT #2 DRY CREEK SUB-MAIN #2,
CITY OF WICHITA KANSAS
L.K. WHITE CITY ENGINEER
Proj. No. (Private Job)

Date 5-2-31
Drawn by J.L.A.
Checked by J.Y.
Note Book No.