


Date
Drown by
Checked by
6-2-53
McClintock
V-63-X-68

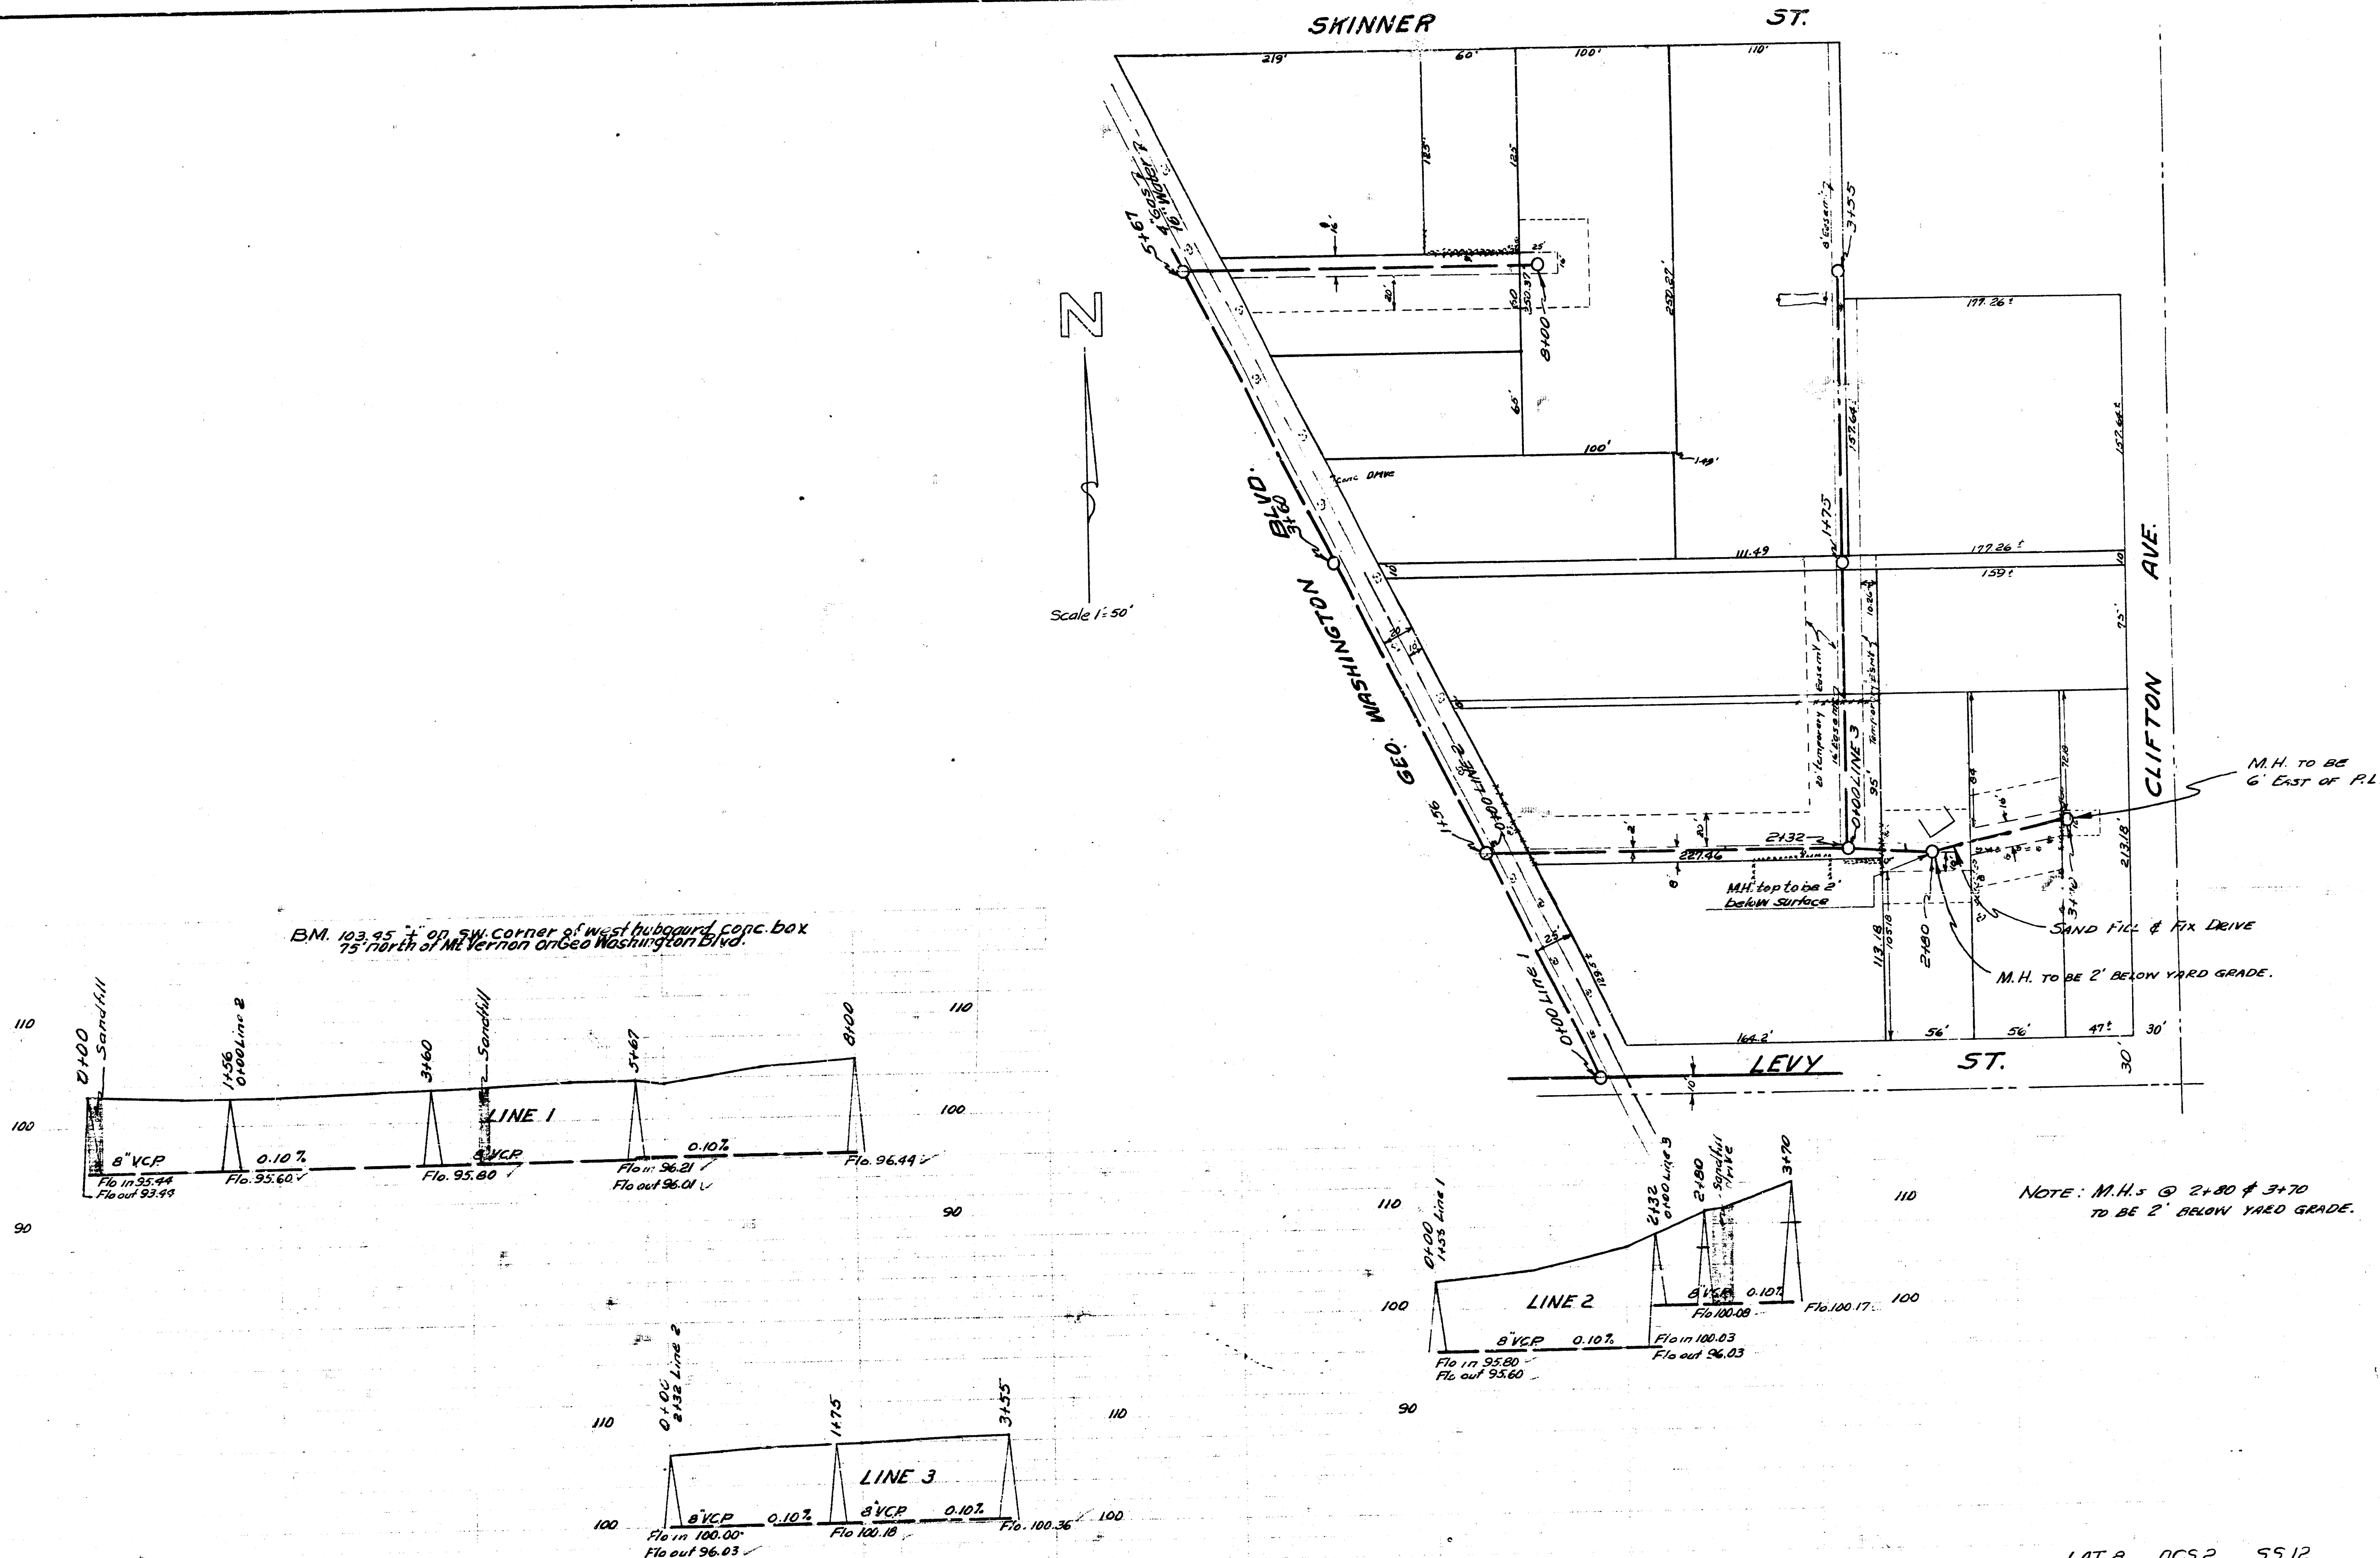

LAT.8 DCS2 SS12
CITY OF WICHITA KANSAS
L.K.WHITE CITY ENGINEER
Proj No.C-21-70