


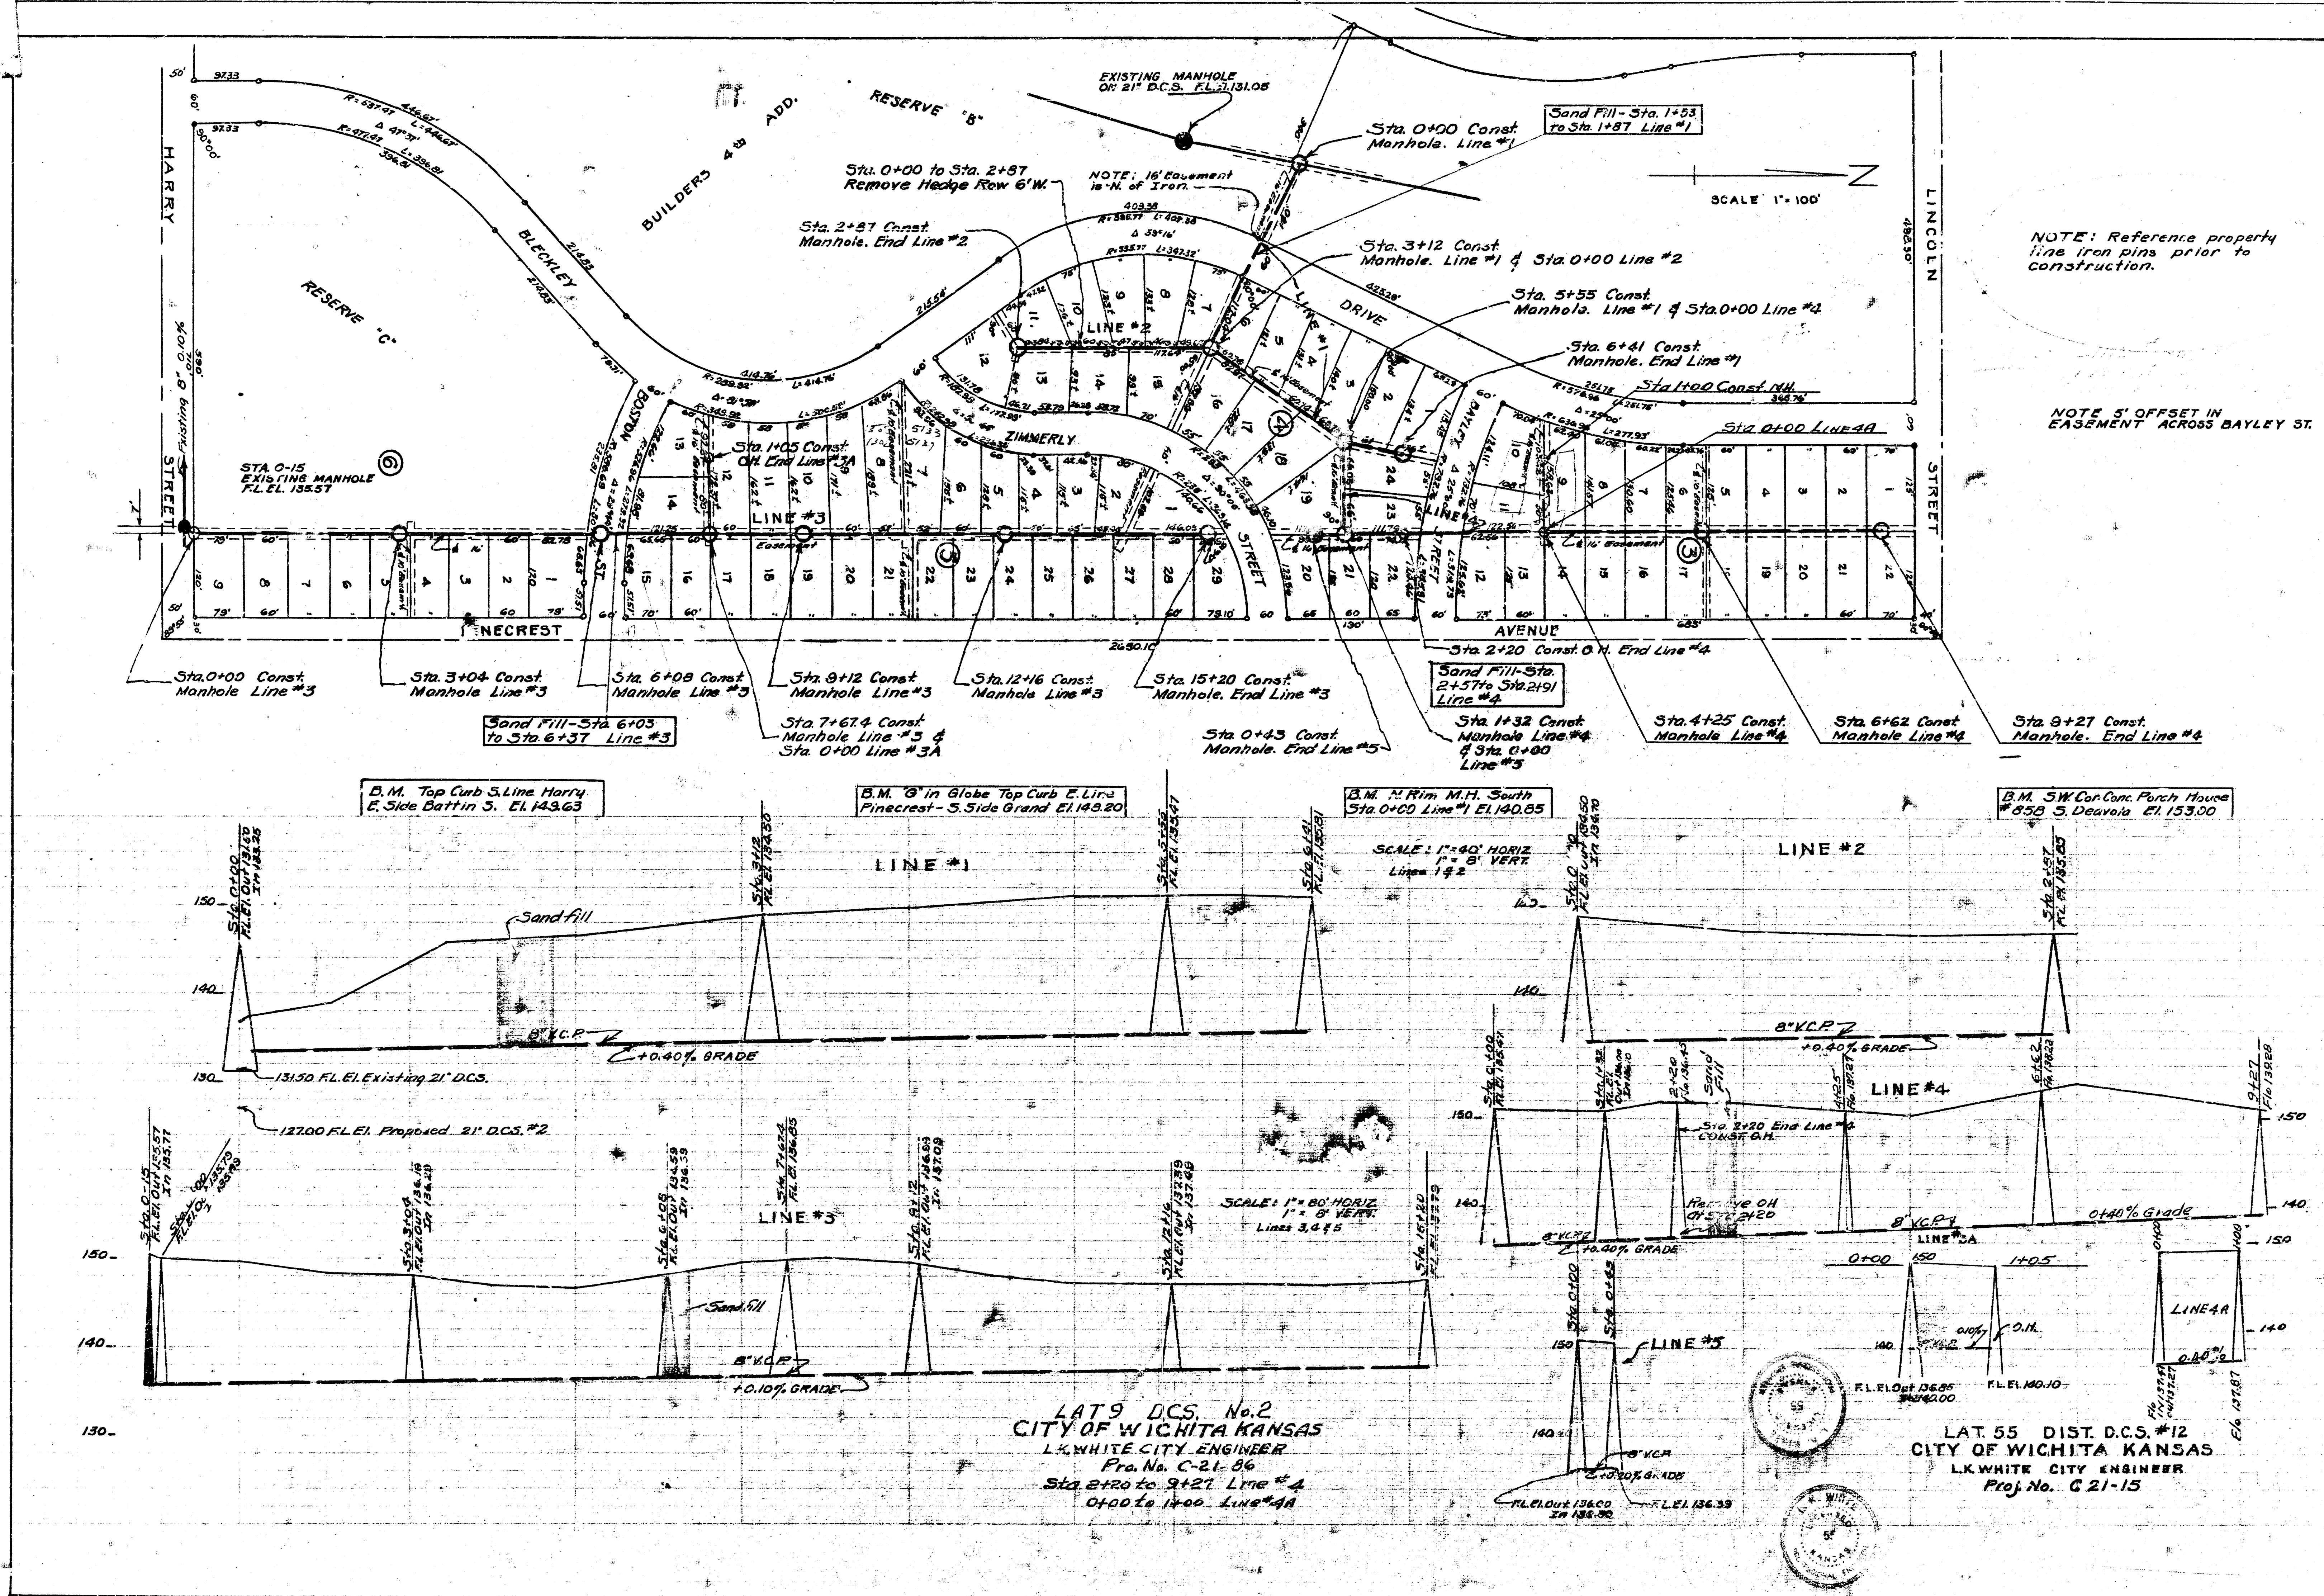

Date: 5-4-51
Drawn by: J.L.A.
Checked by: J.L.A.
Note Book No. 49-Y

NOTE: Reference property line iron pins prior to construction.

NOTE: 5' OFFSET IN EASEMENT ACROSS BAYLEY ST.

LAT 9 DCS. No. 2
CITY OF WICHITA KANSAS
L.K. WHITE CITY ENGINEER
Proj. No. C-21-56
Sta. 2+20 to 3+21 Line #4
0+00 to 1+00 Line #4A

LAT. 55 DIST. D.C.S. #12
CITY OF WICHITA KANSAS
L.K. WHITE CITY ENGINEER
Proj. No. C 21-15