



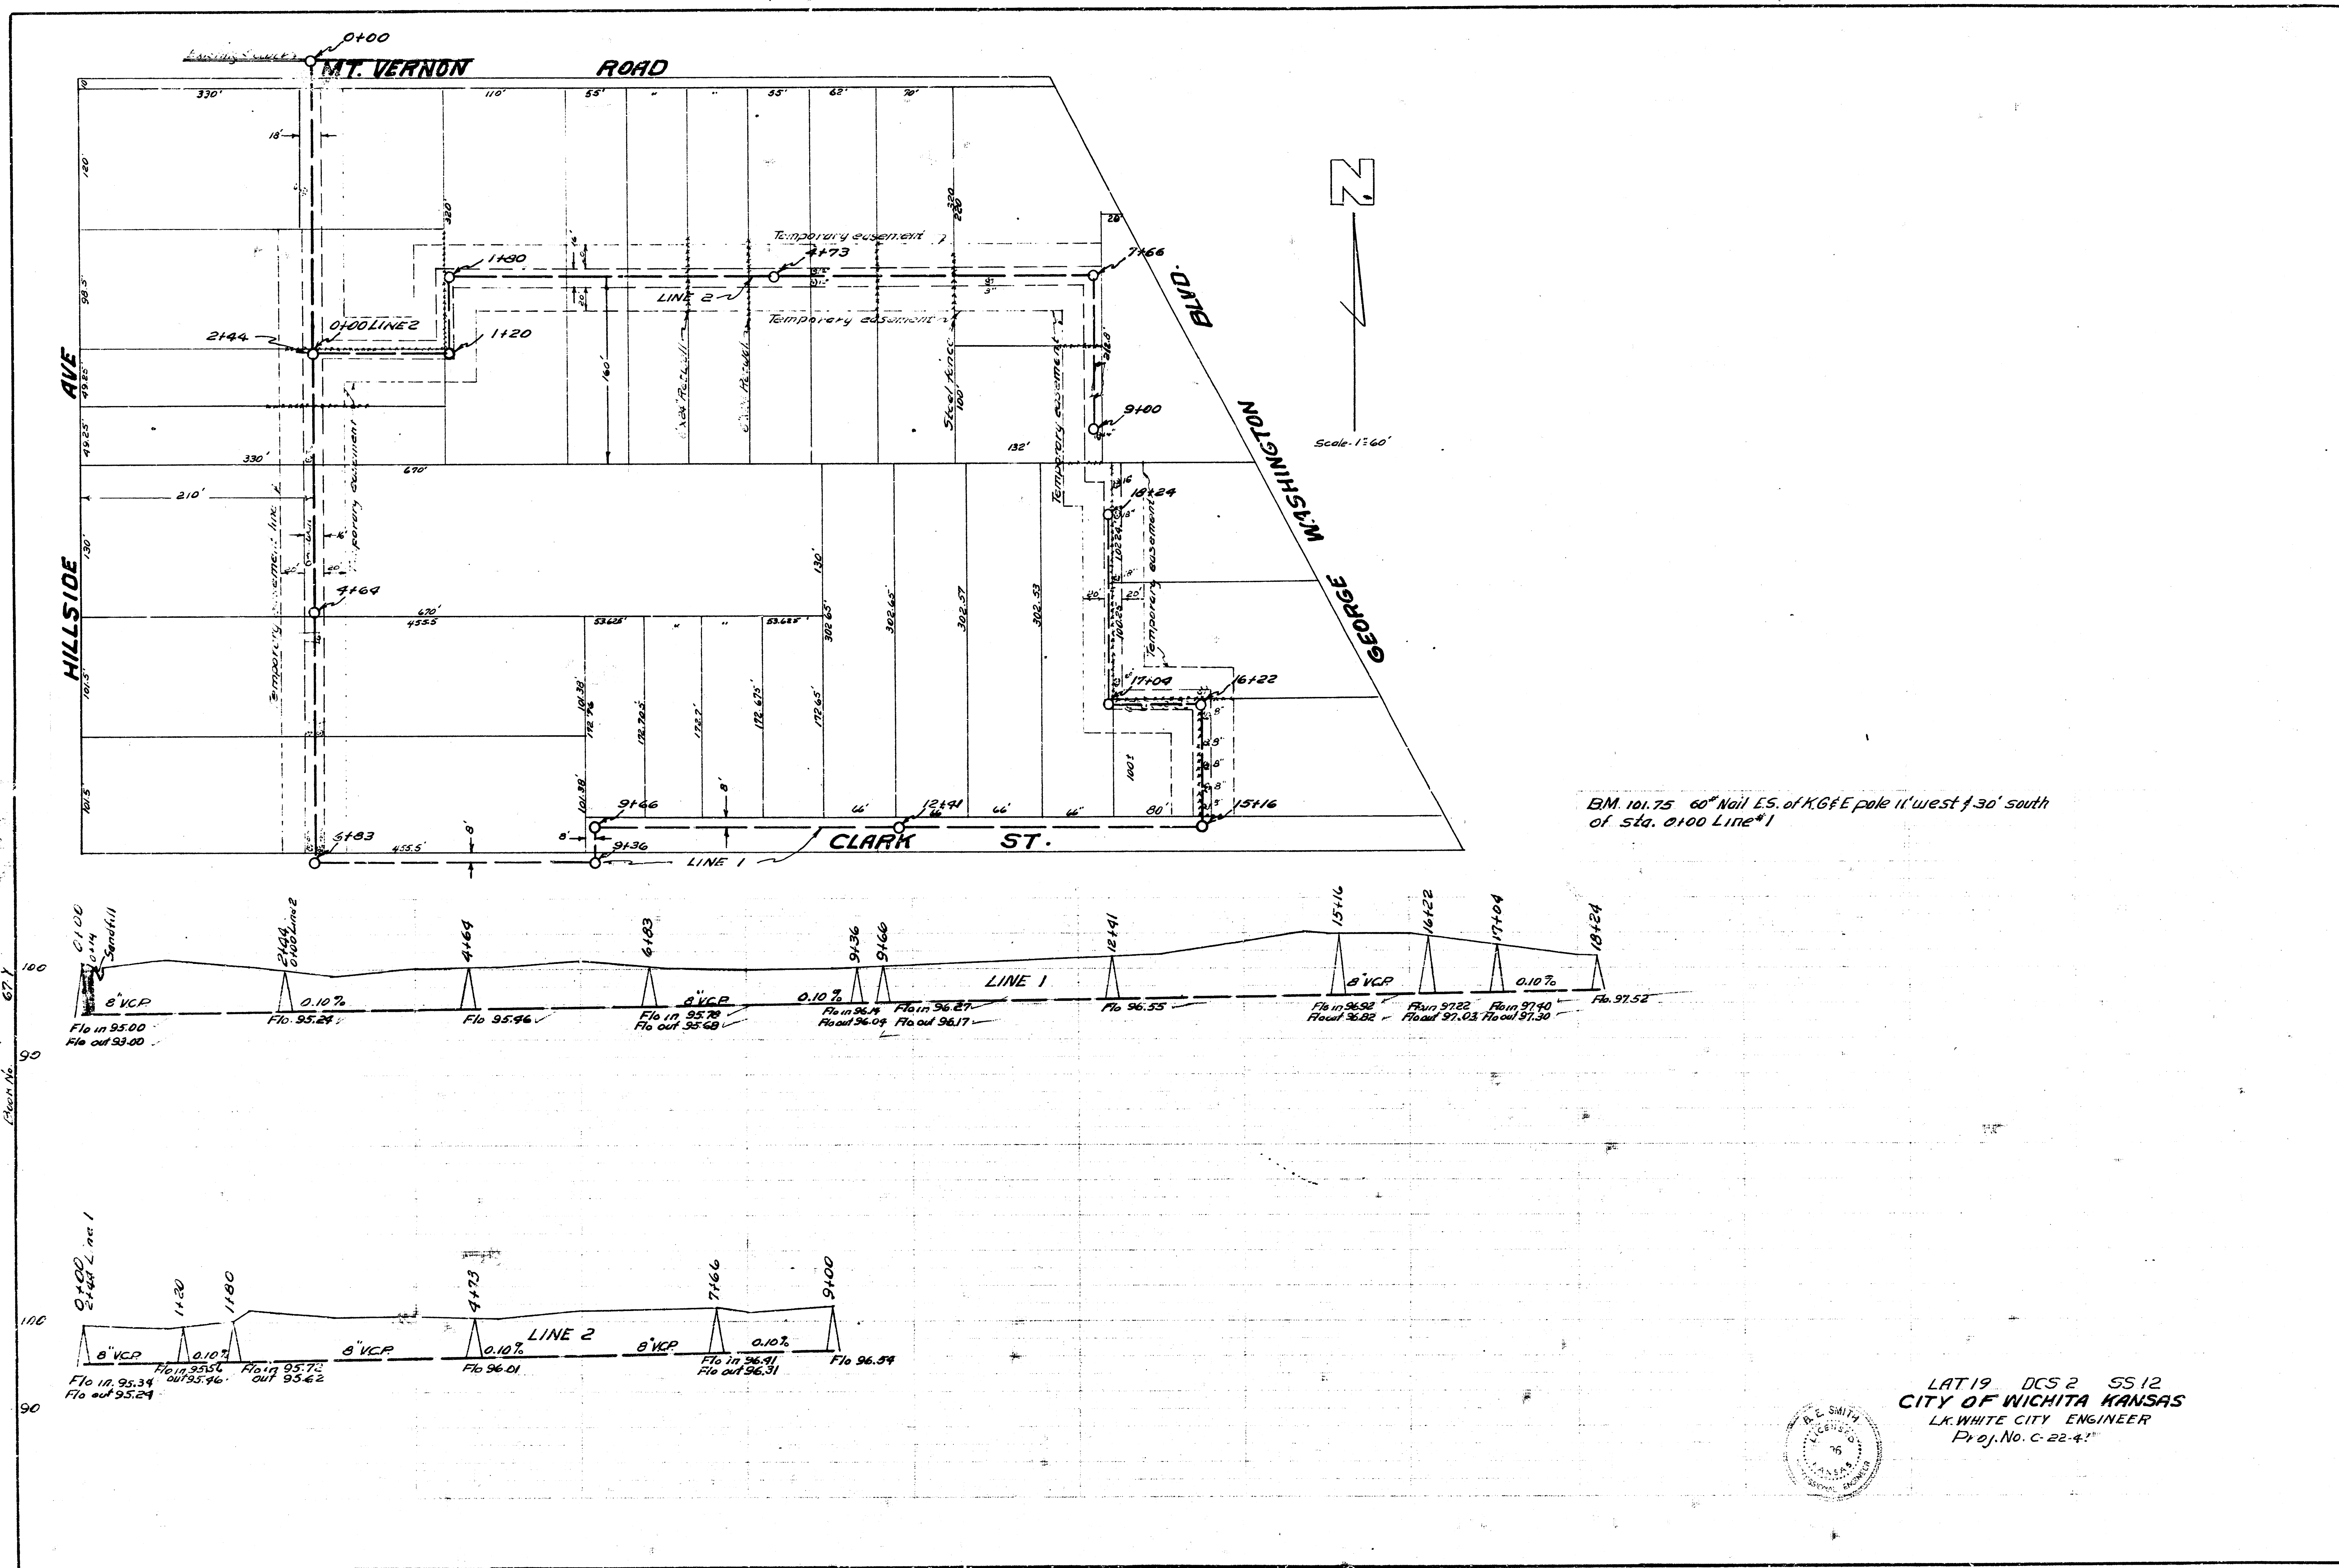

6-18-53
McClain
671

LINE
CHANGED BY
PLAN NO.

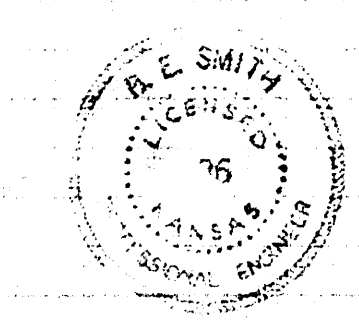

LAT 19 DCS 2 SS 12
CITY OF WICHITA KANSAS
L. K. WHITE CITY ENGINEER
Proj. No. C-2241