



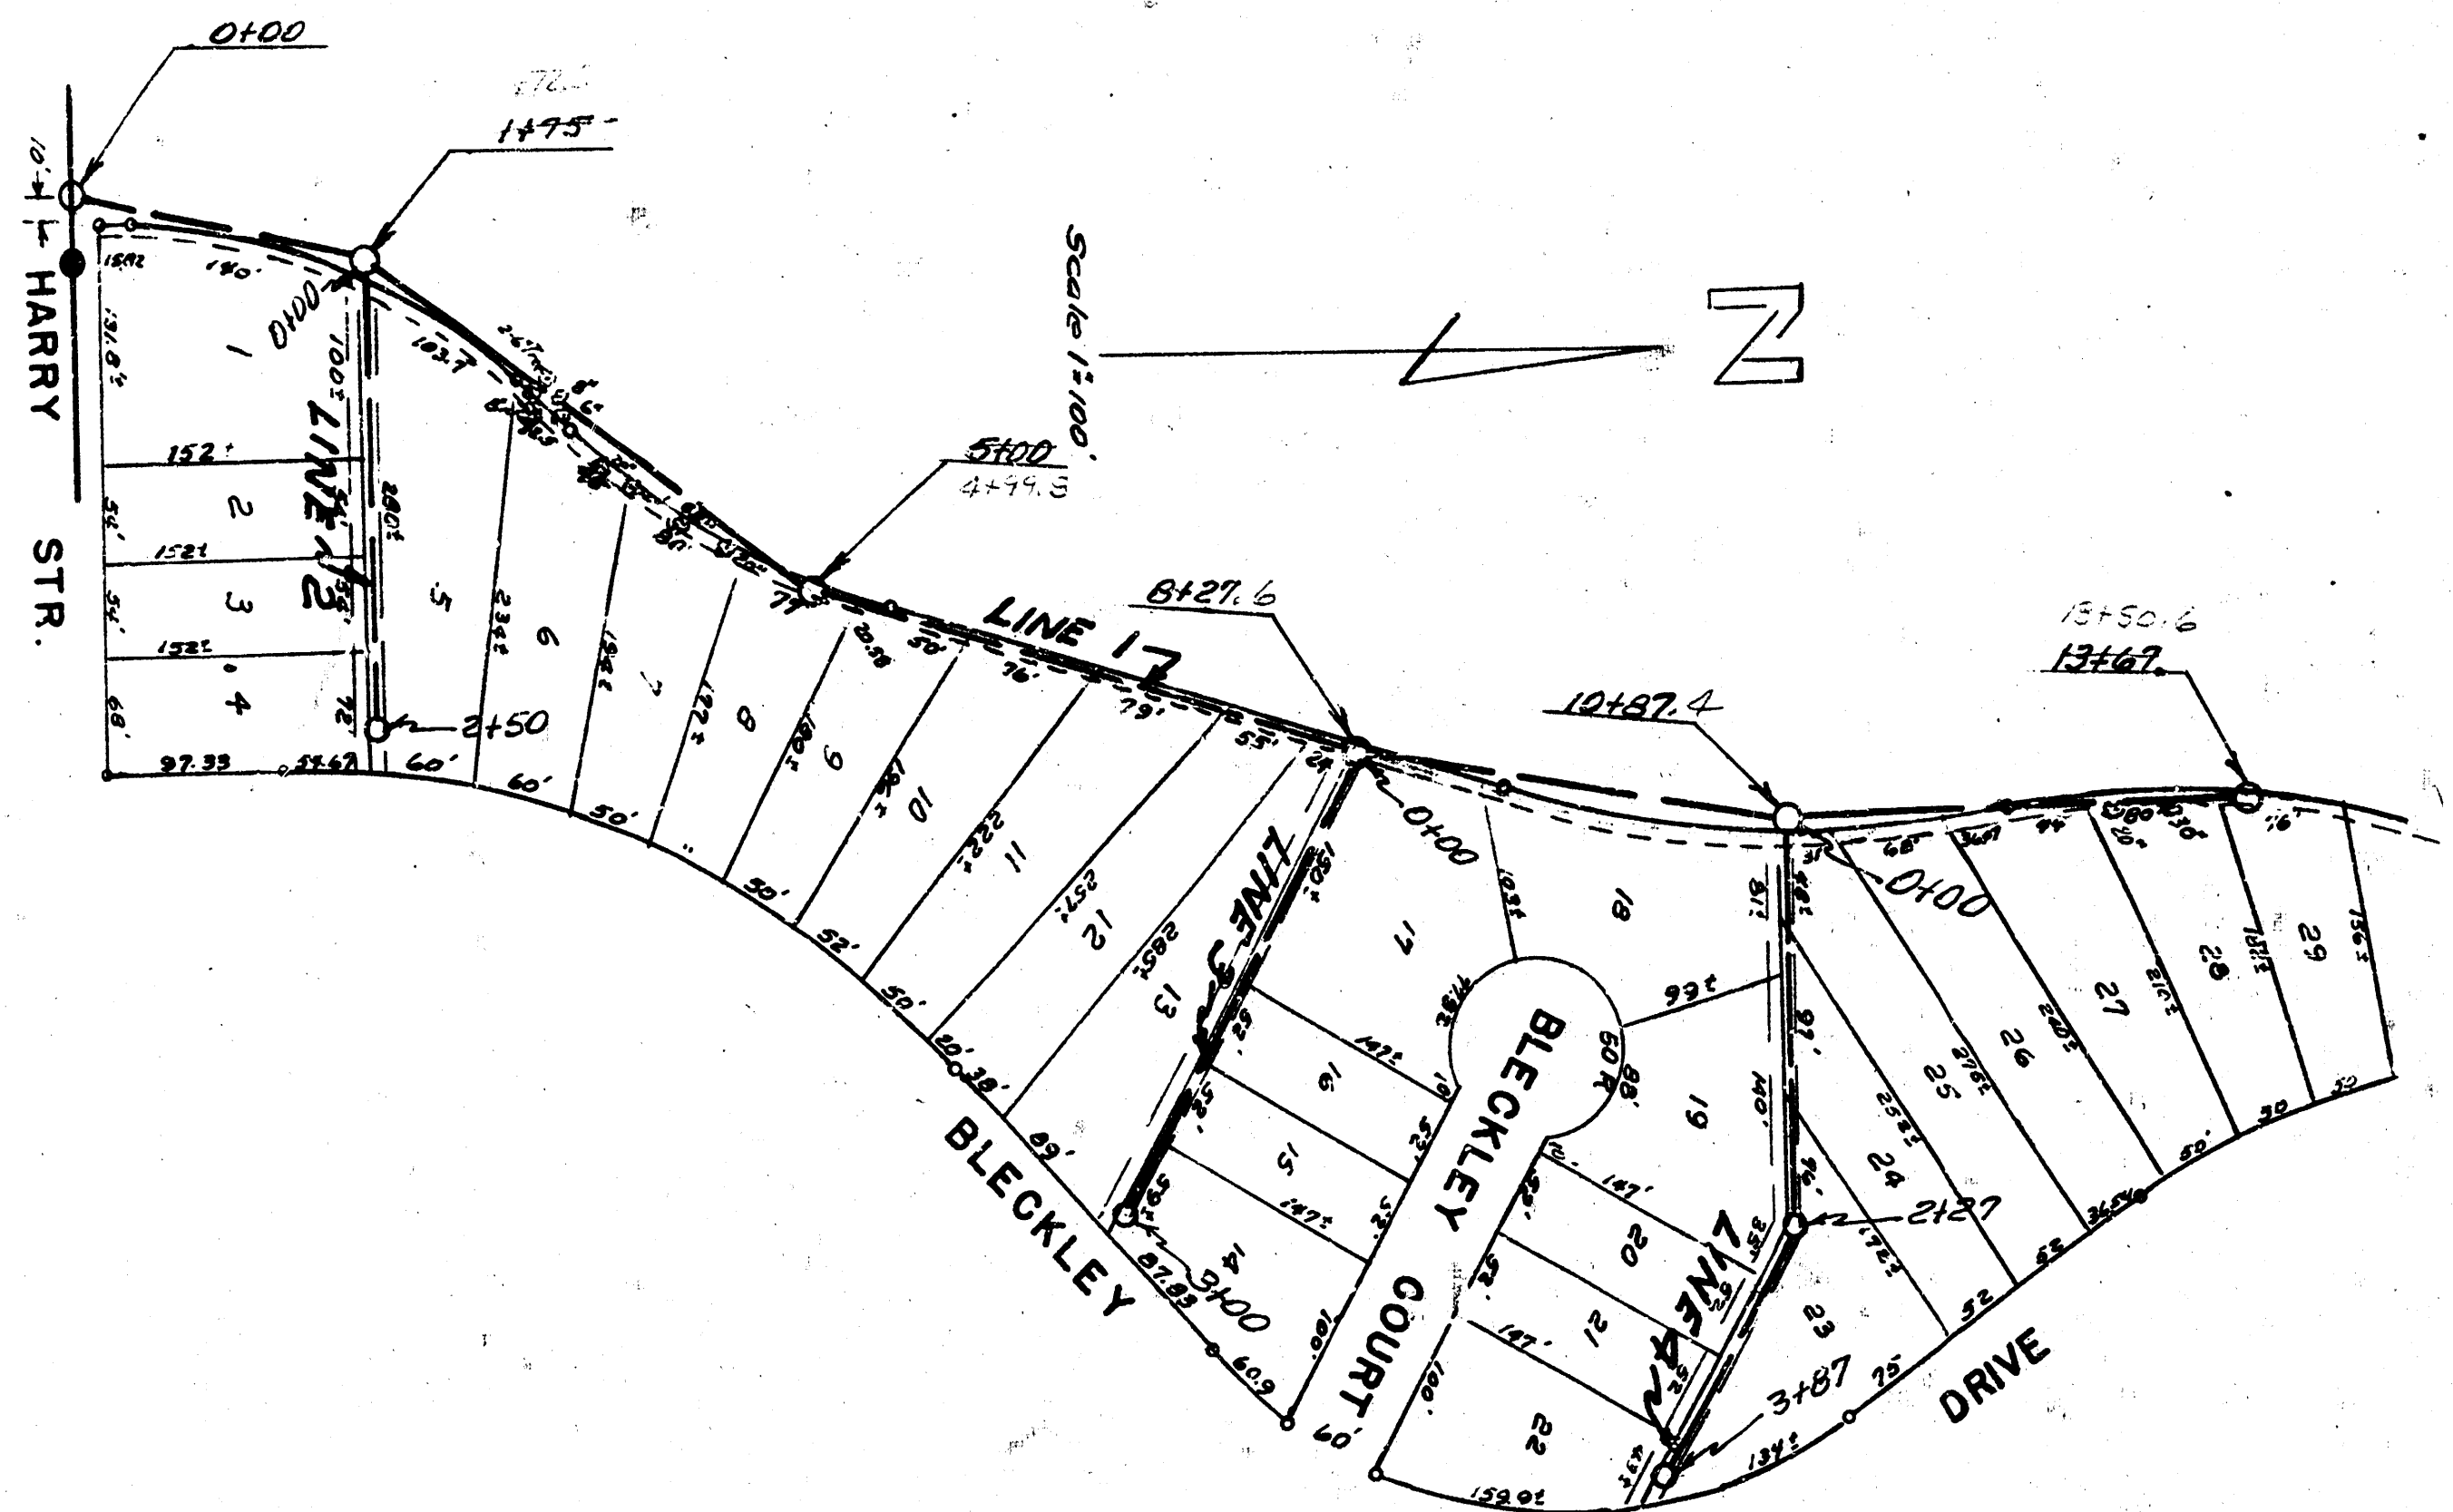

Date 10-1-52  
 Drawn by M. C. Allen  
 Checked by J. E. Allen  
 10-1-52

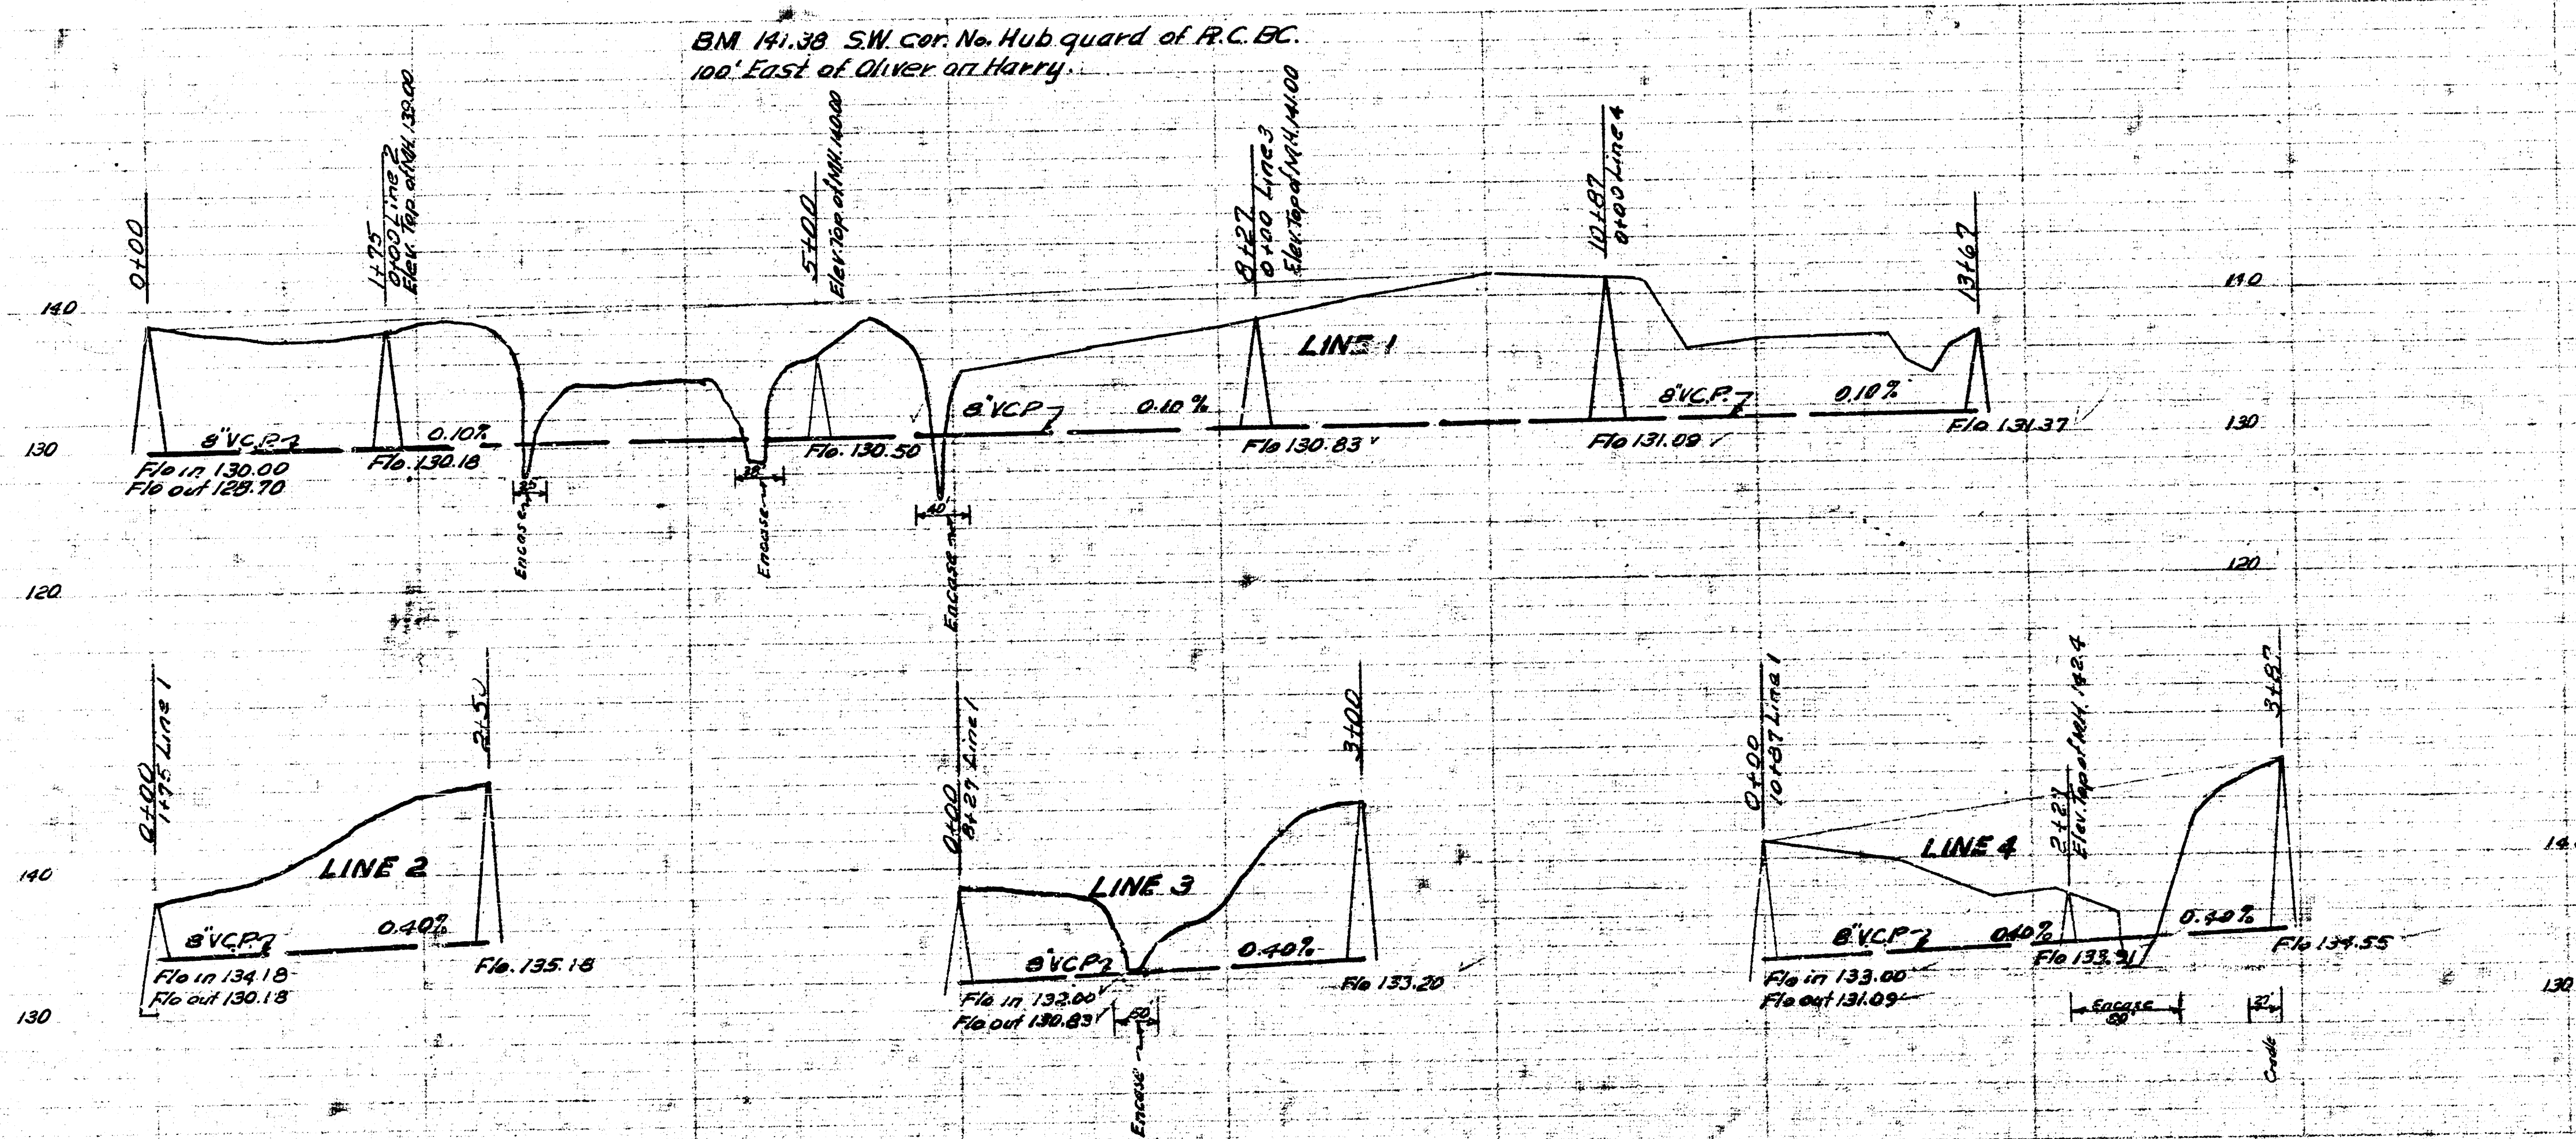

LAT. 23 DCS 2 SS 12  
 CITY OF WICHITA KANSAS  
 LK. WHITE CITY ENGINEER  
 Proj No. C-22-62

