



Survey by - Eichen  
Plans by - Perry  
Checked by -

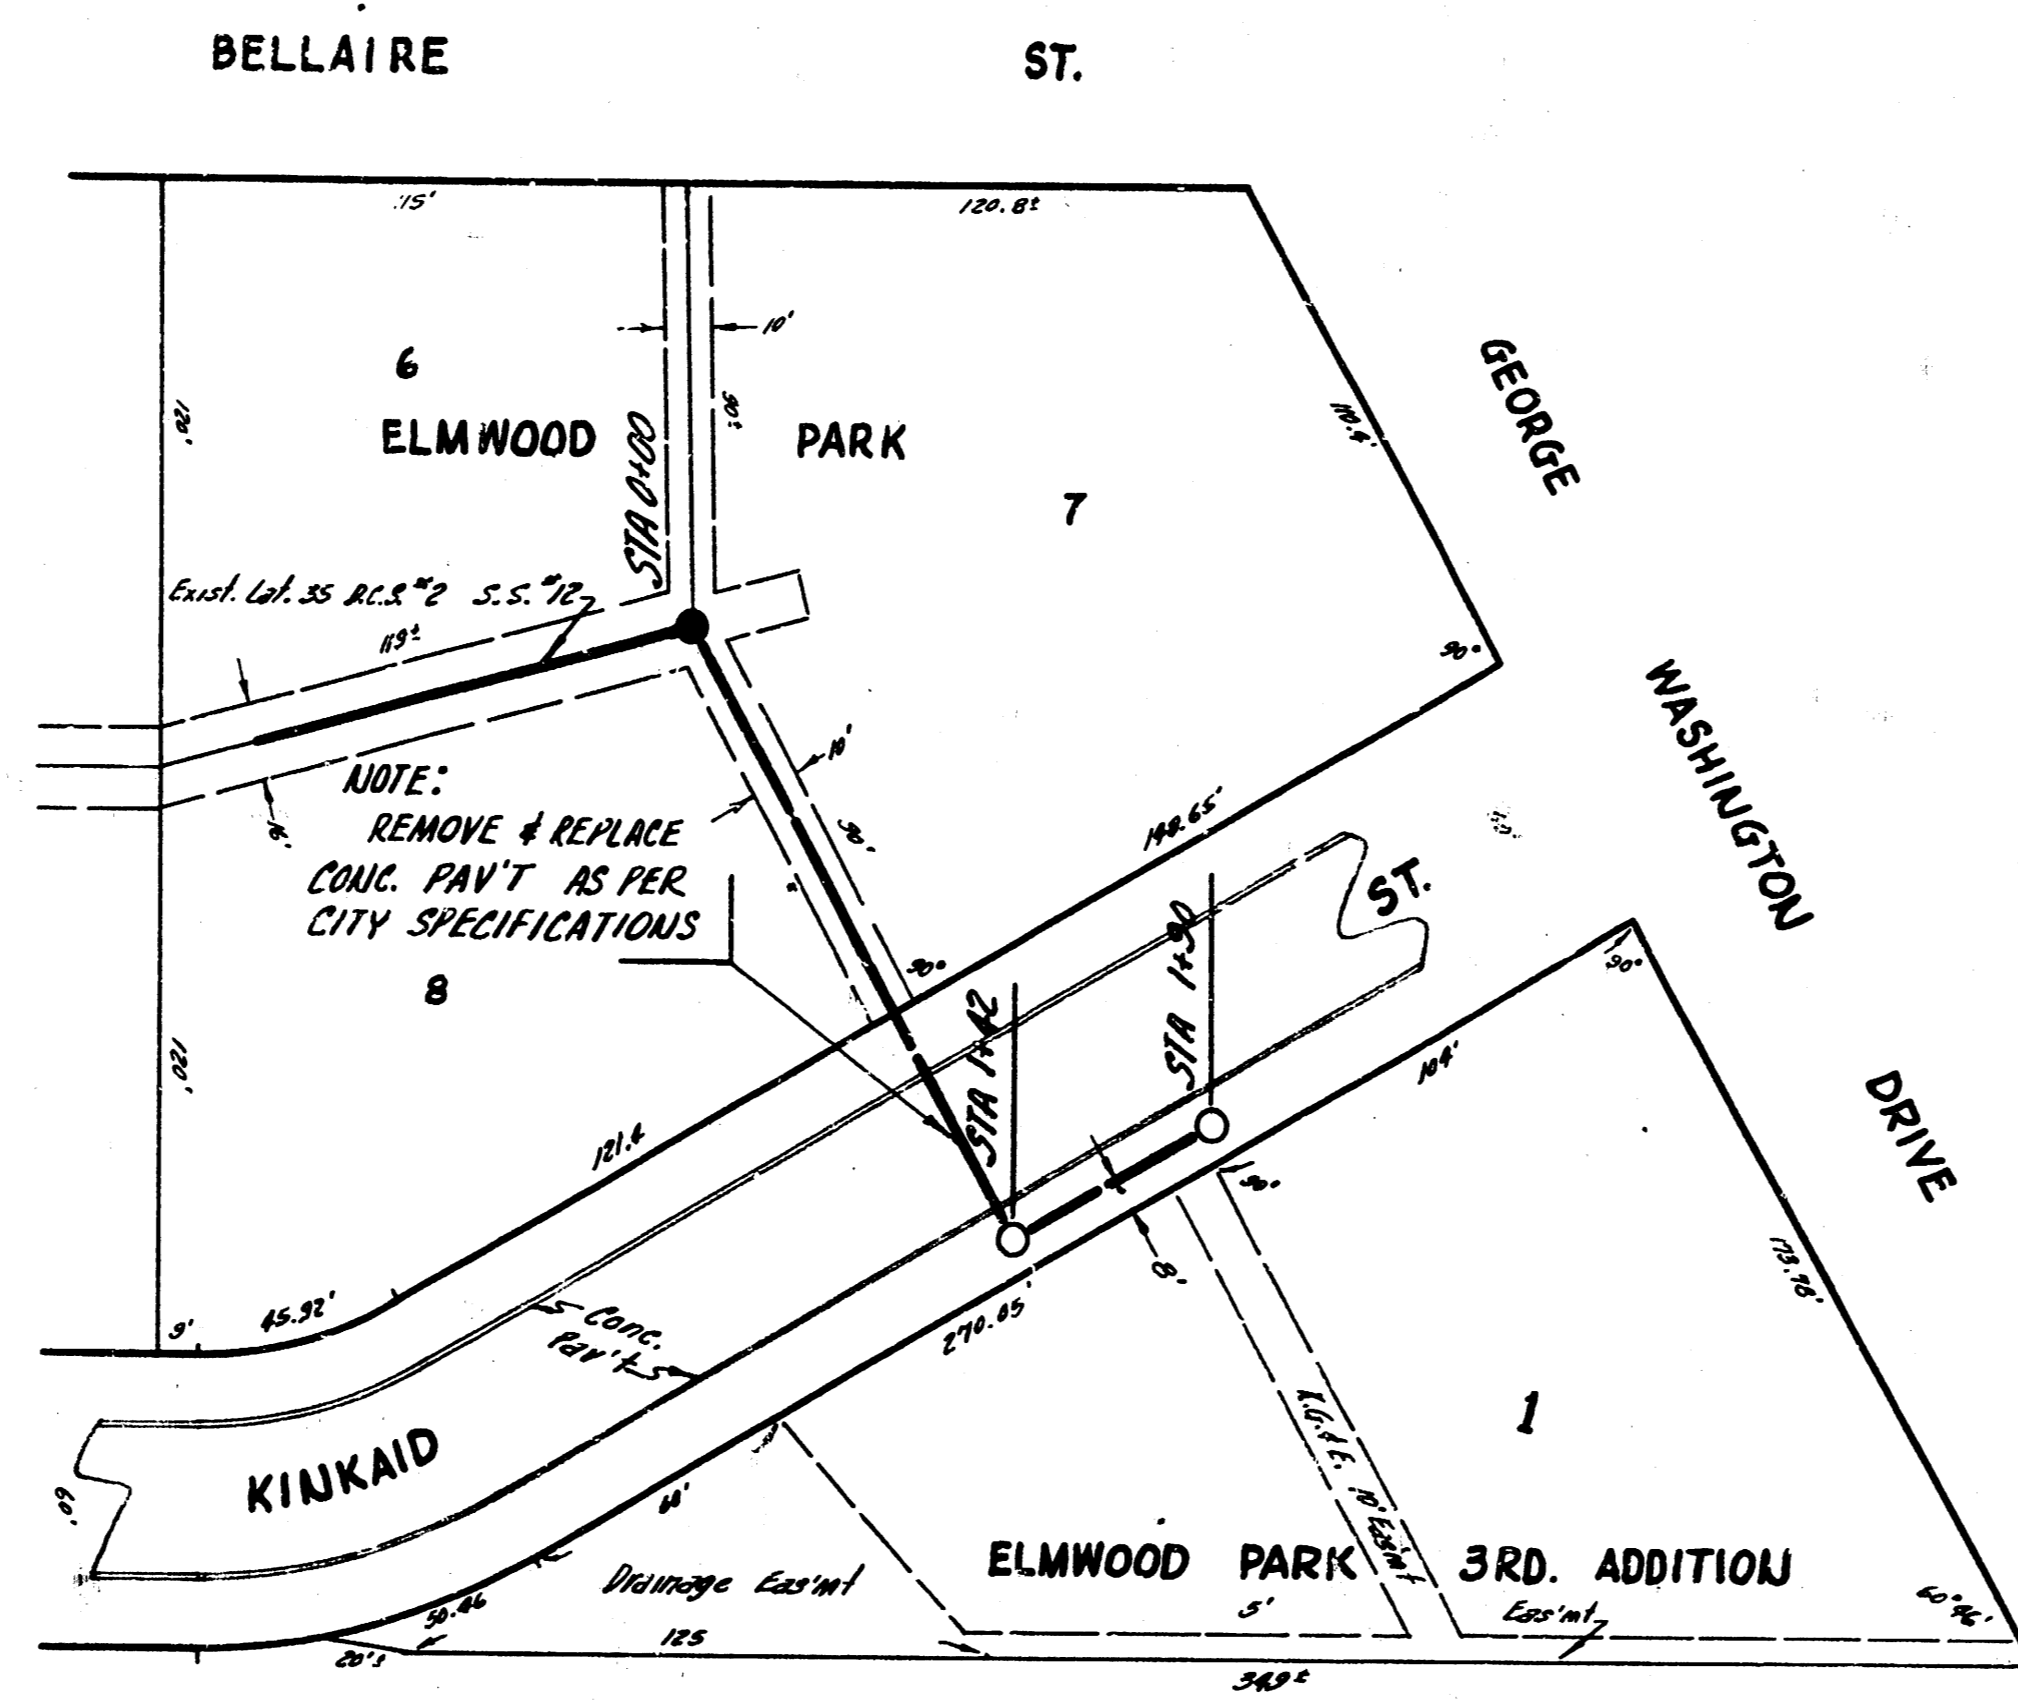

B.M. 119.00 TOP CB. U.S. KINKAID WL. GEO. WASHINGTON

PLAN SCALE 1"=40'  
PROFILE SCALE 1"=40' HOR, 1"=4' VERTICAL

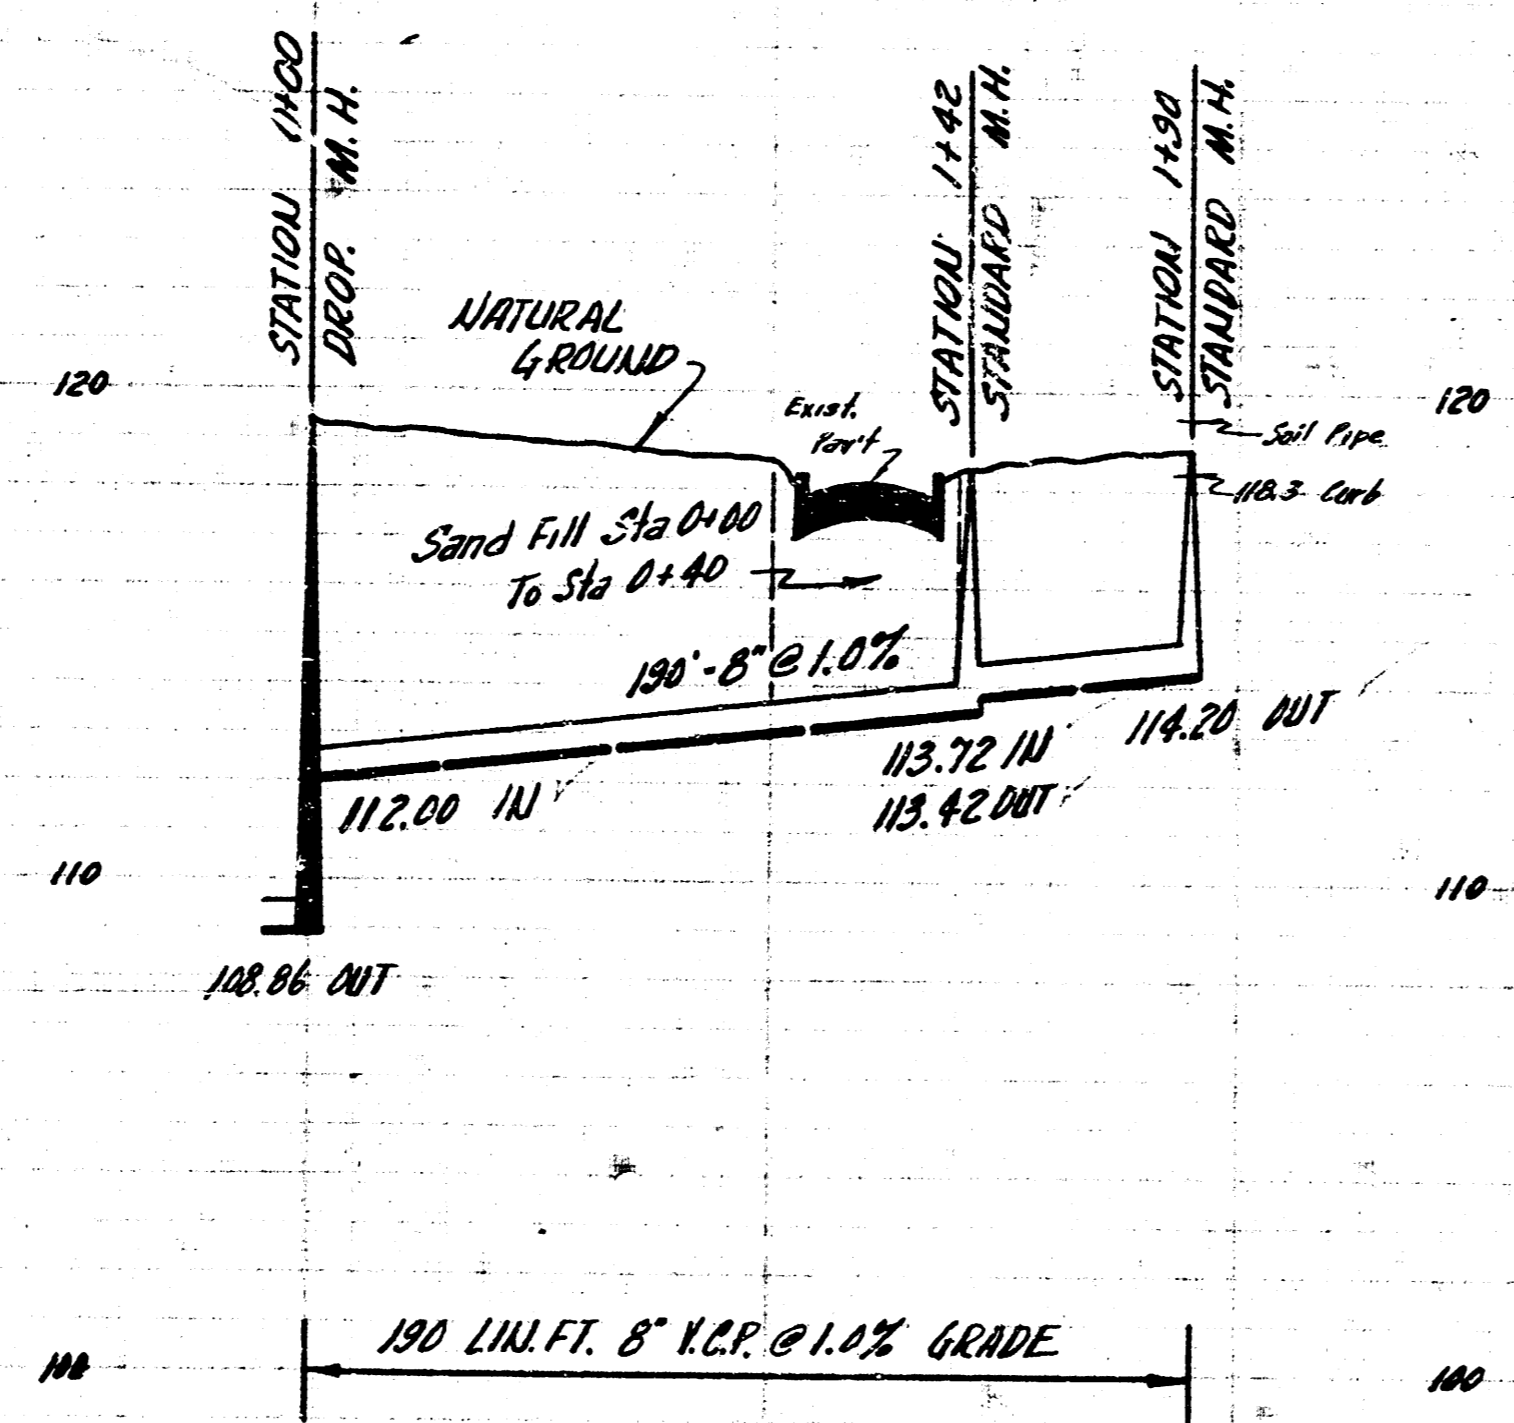

EXT. OF LAT. 35 D.C.S.#2 S.S. 12  
CITY OF WICHITA, KANSAS  
B.E. SMITH CITY ENGINEER  
PRIVATE JOB - JAN 1957