

LAT. 47 D.C.S. 2 SAN. SEWER 12
CITY OF WICHITA, KANSAS
B.E. SMITH CITY ENGINEER
PROJ. NO. C 26-75

SEWER 12" DIAMETER
SHOWN BY DOTTED LINE
DATE

SCALE 1" = 40'

NOTE:
MATCH EXISTING
8" V.C.P. UNDER EXISTING
P.V.T. 125.14 PLO STA
1143.1, 125.18 PLO STA
1145.5


11 TH. ST.

12 TH. ST.

WOODLAWN

FARMSTEAD

ST.

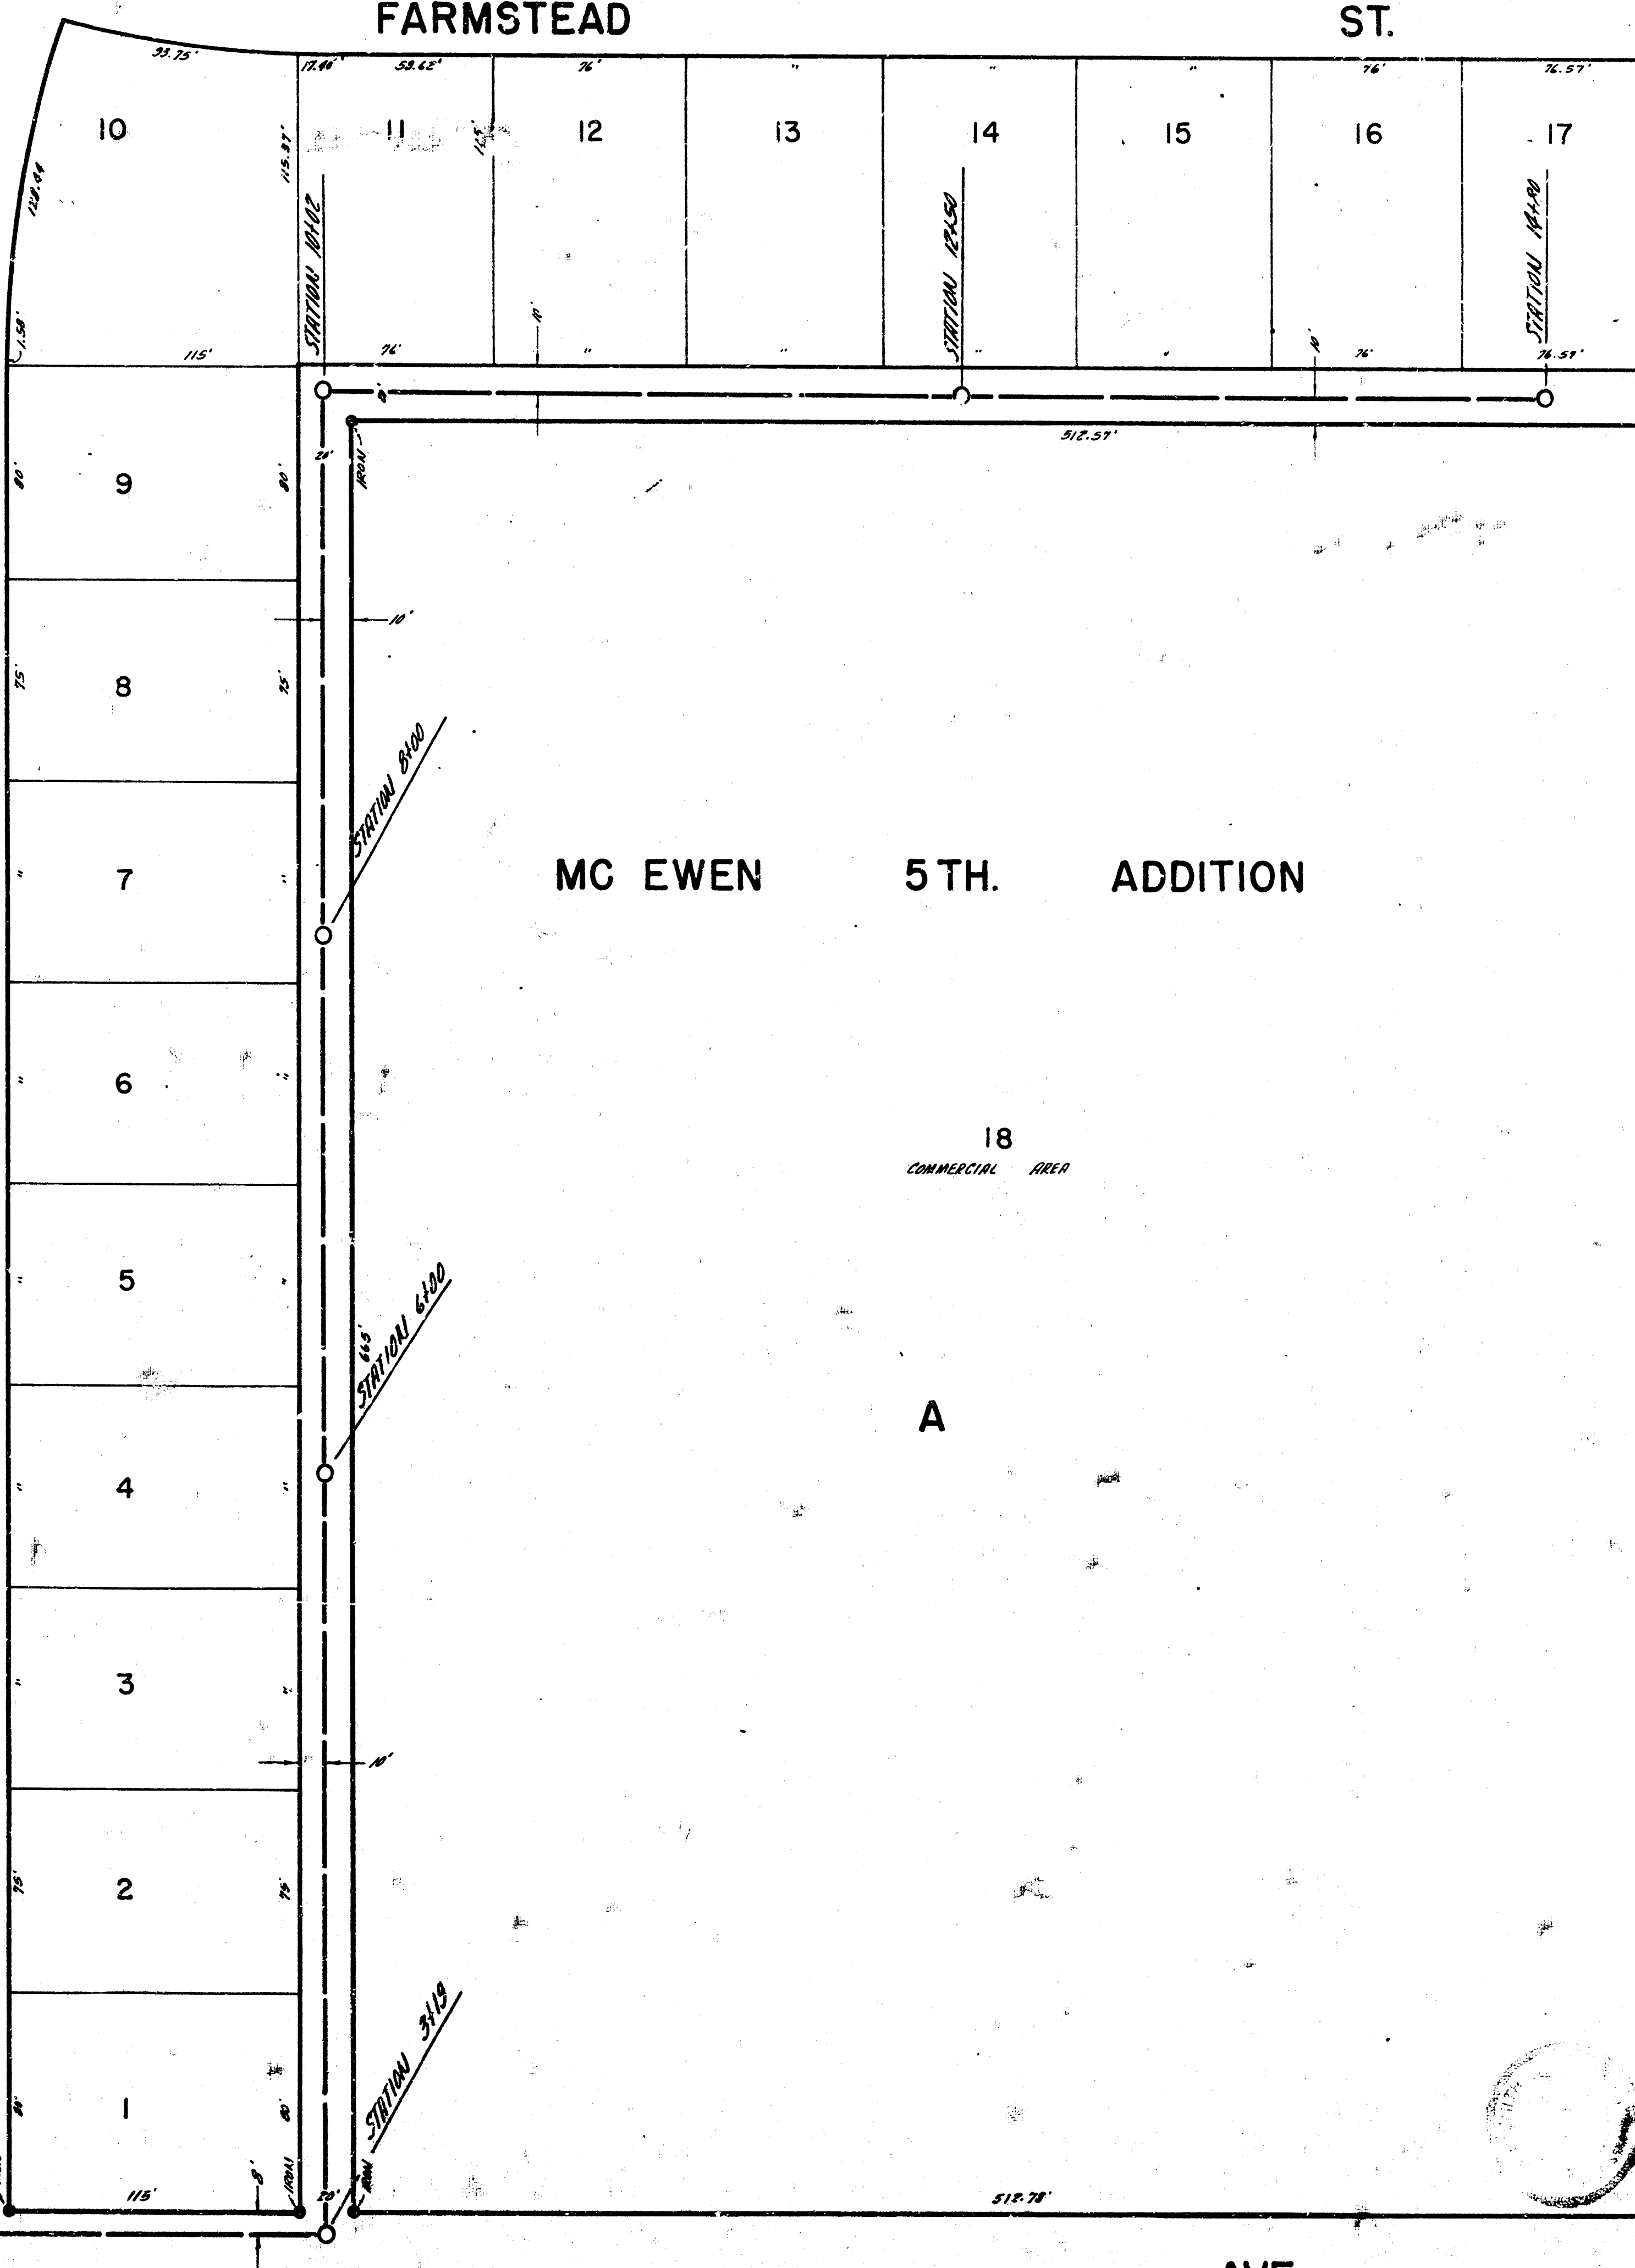

MC EWEN 5TH. ADDITION

18
COMMERCIAL AREA

A

ST.

13 TH.

AVE.

LAT. 47 D.C.S. 2 SAN. SEWER 12
PROJ. NO. C 26-75 SHEET 1 OF 2
JULY 1958

