


PLAN T.D.
NOTES 1, 4,
BOOK 1437

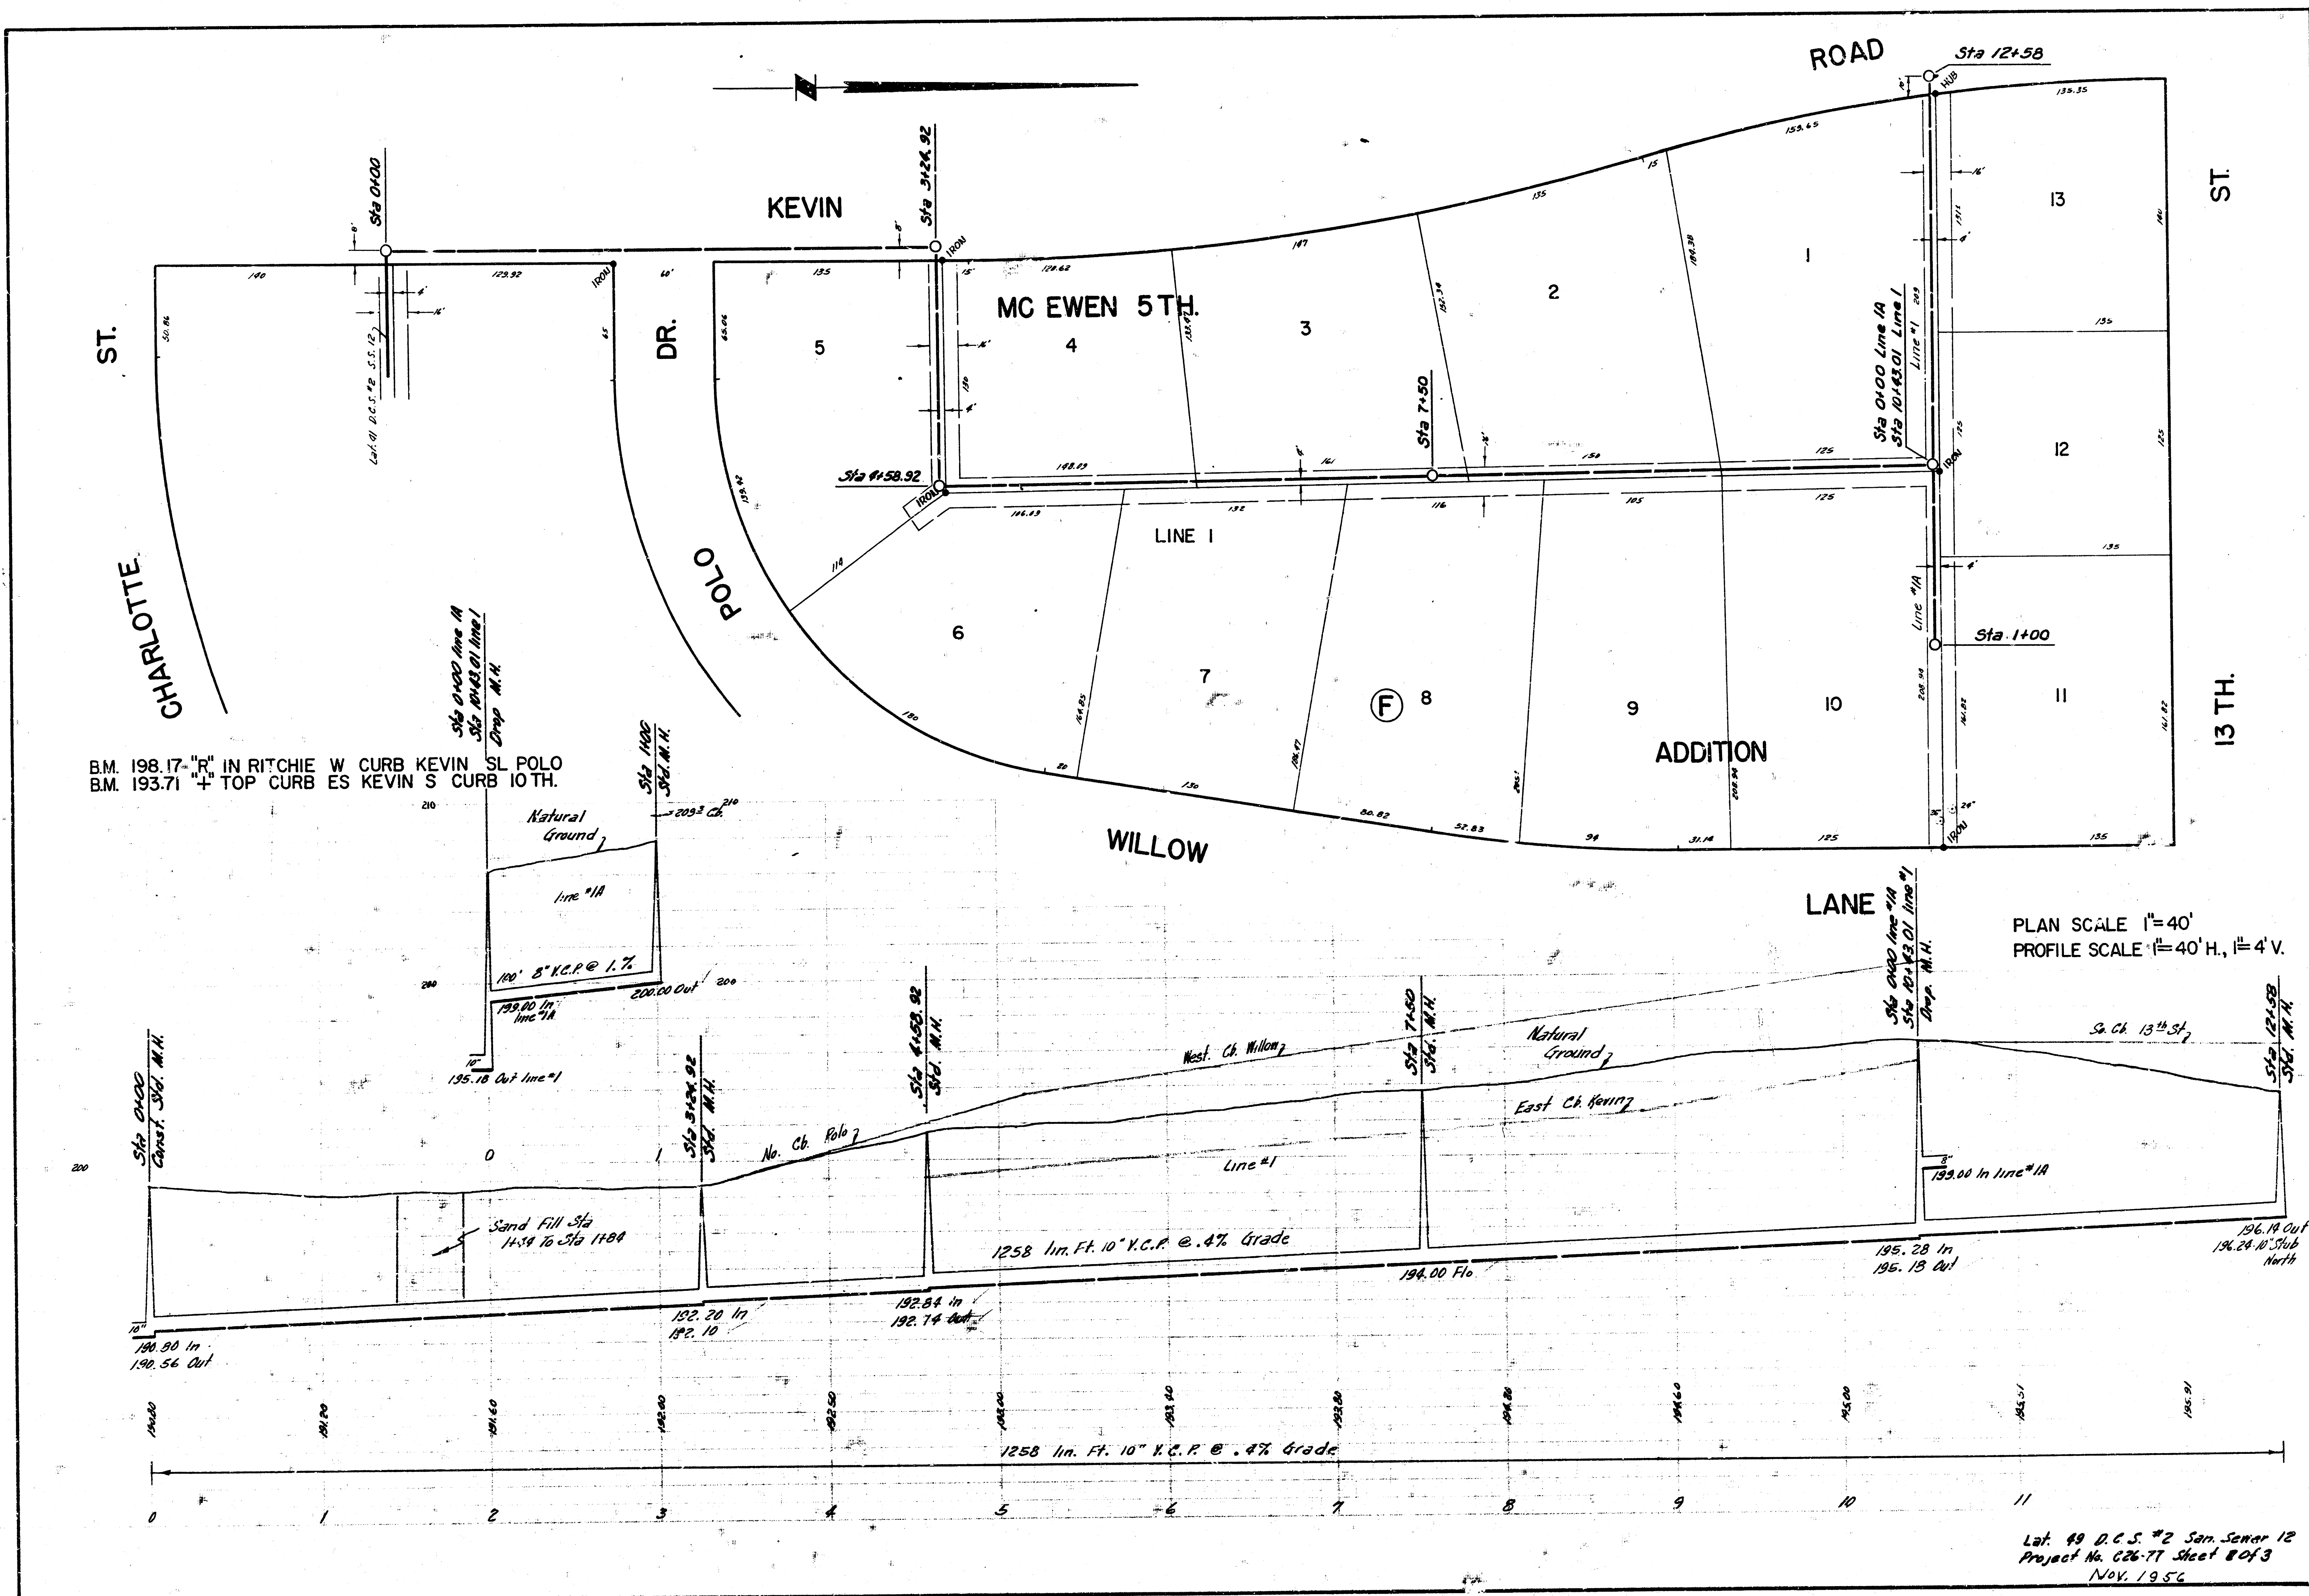

PLAN SCALE 1"=40'
PROFILE SCALE 1"=40' H., 1"=4' V.

Lot. 49 D.C.S. #2 San. Sewer 12
Project No. 026-77 Sheet 8 of 3
Nov. 1956

