



Survey by: HENRIE BOW 4-15
Checked by: HENRIE BOW 4-15

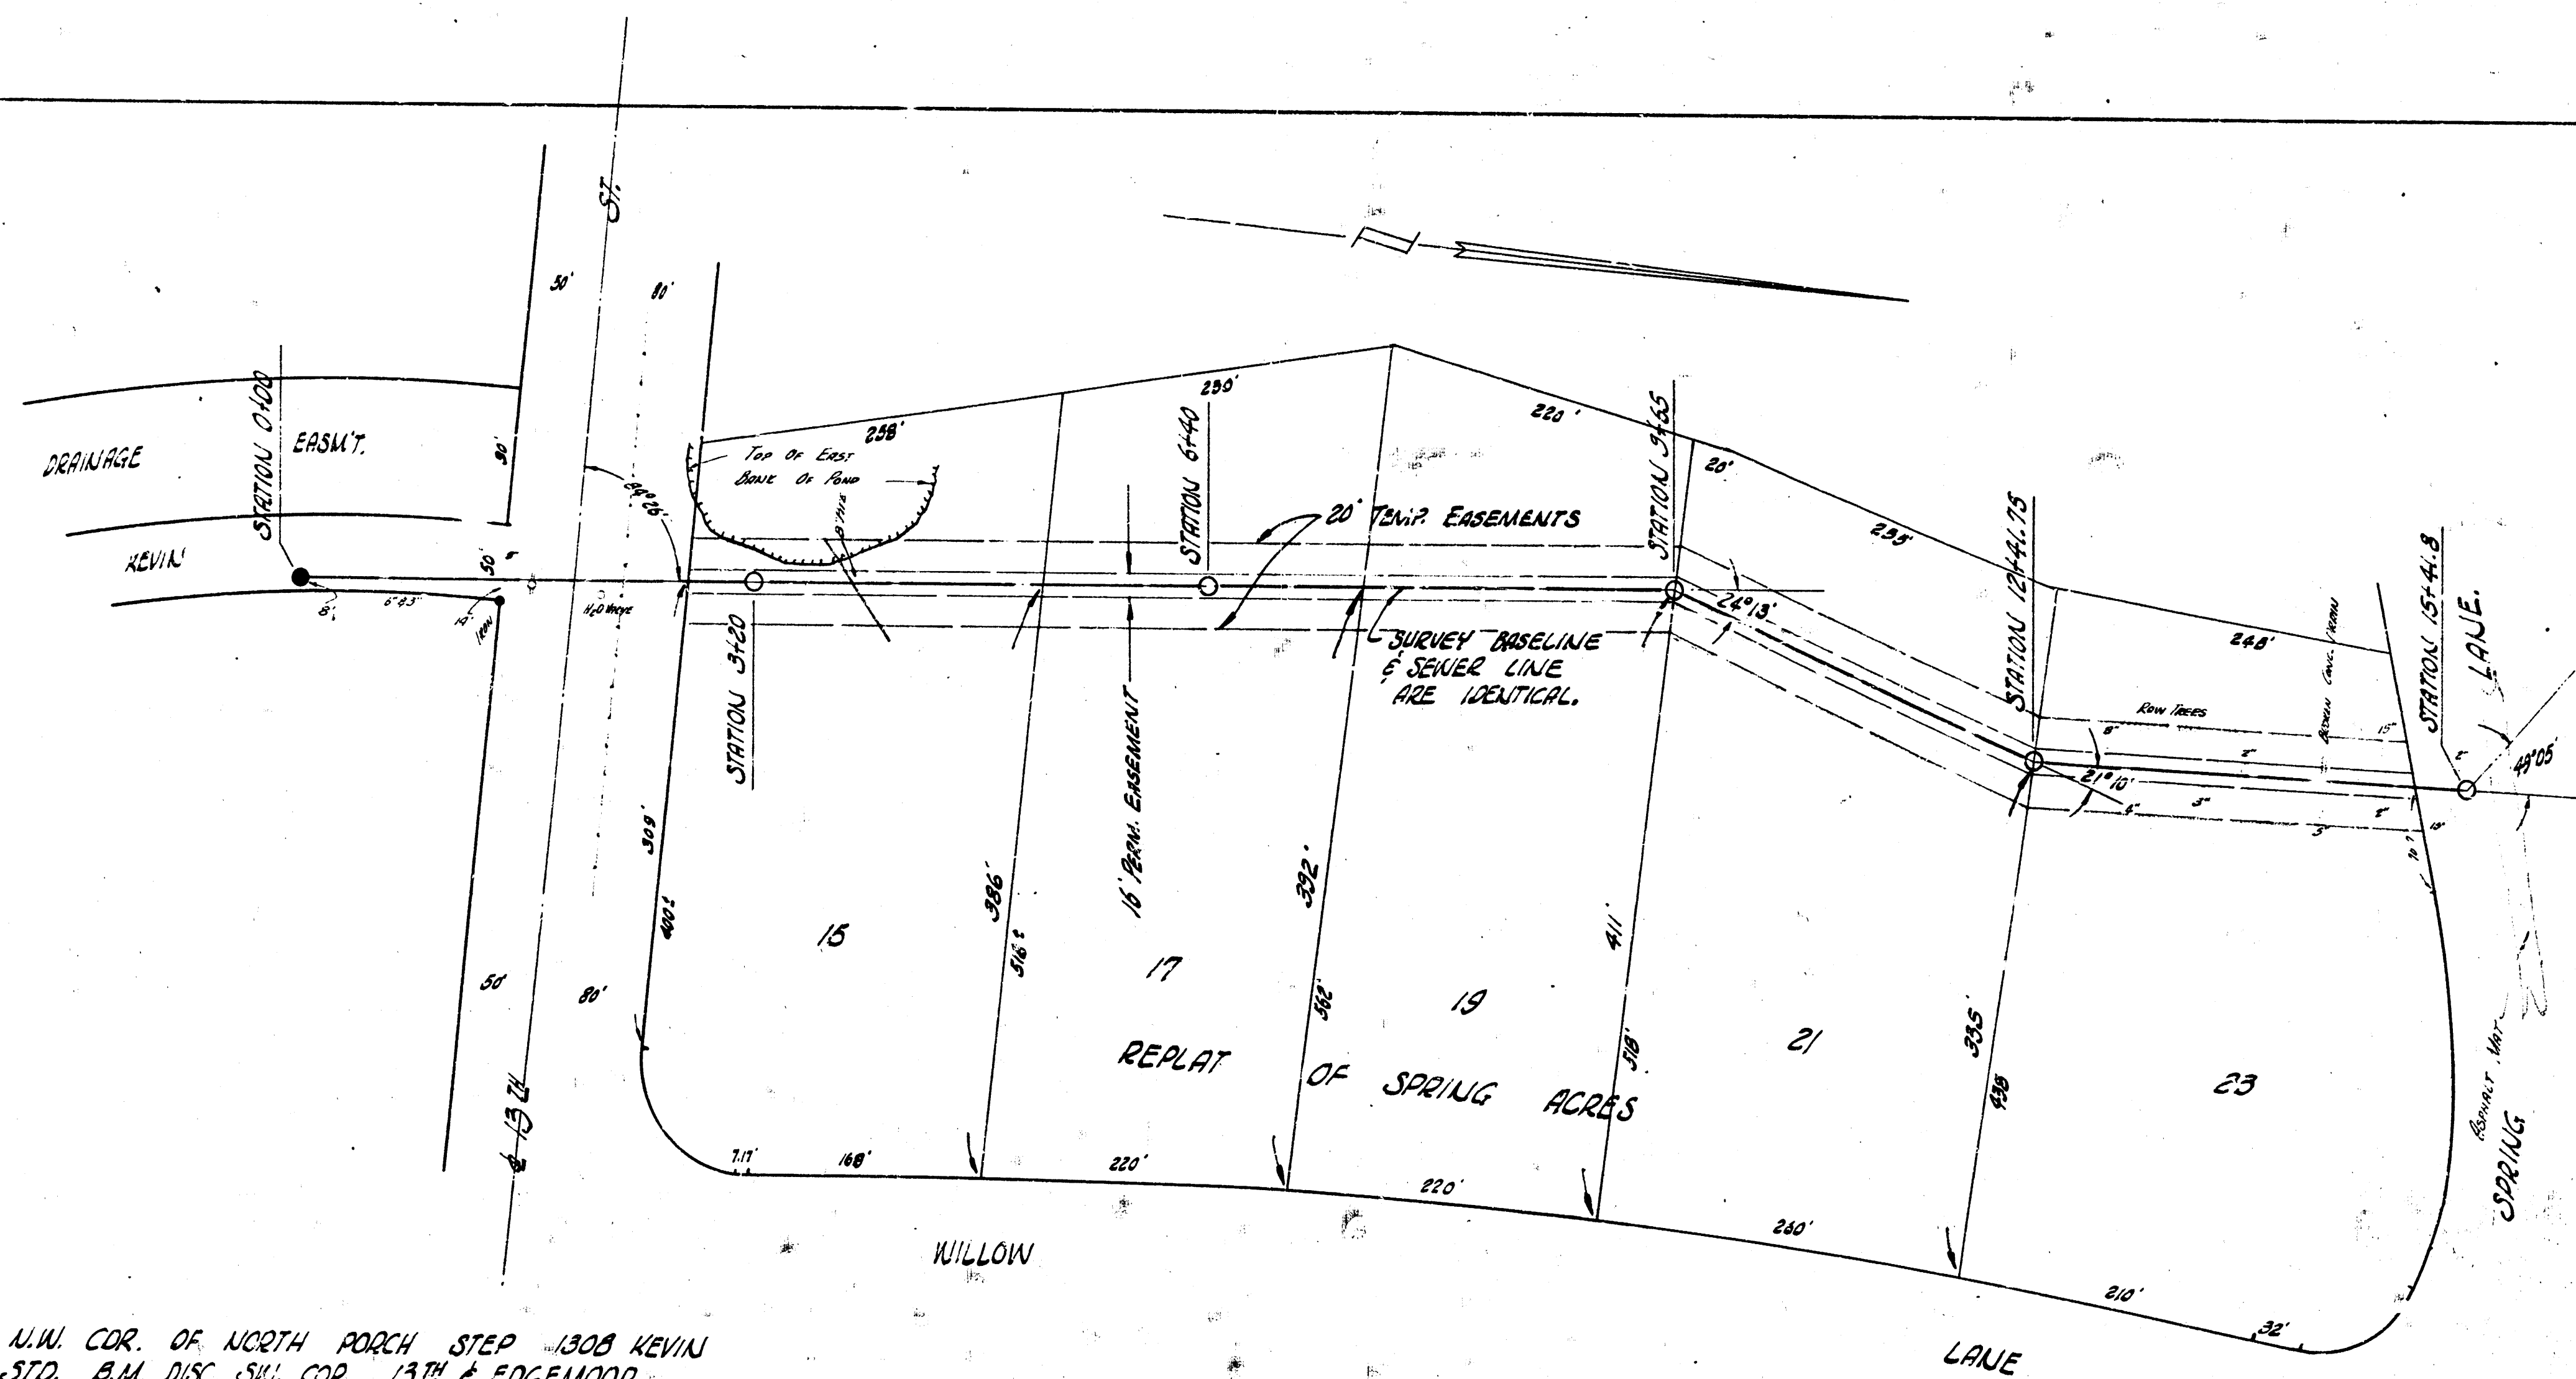

B.M. 205.32 NW COR. OF NORTH PORCH STEP - 1308 KEVIN
B.M. 210.42 STD. B.M. DISC. SW COR. 13TH & EDGEWOOD.



PLAN SCALE 1" = 40'
PROFILE SCALE 1" = 40' HOR., 1" = 4' VERT.

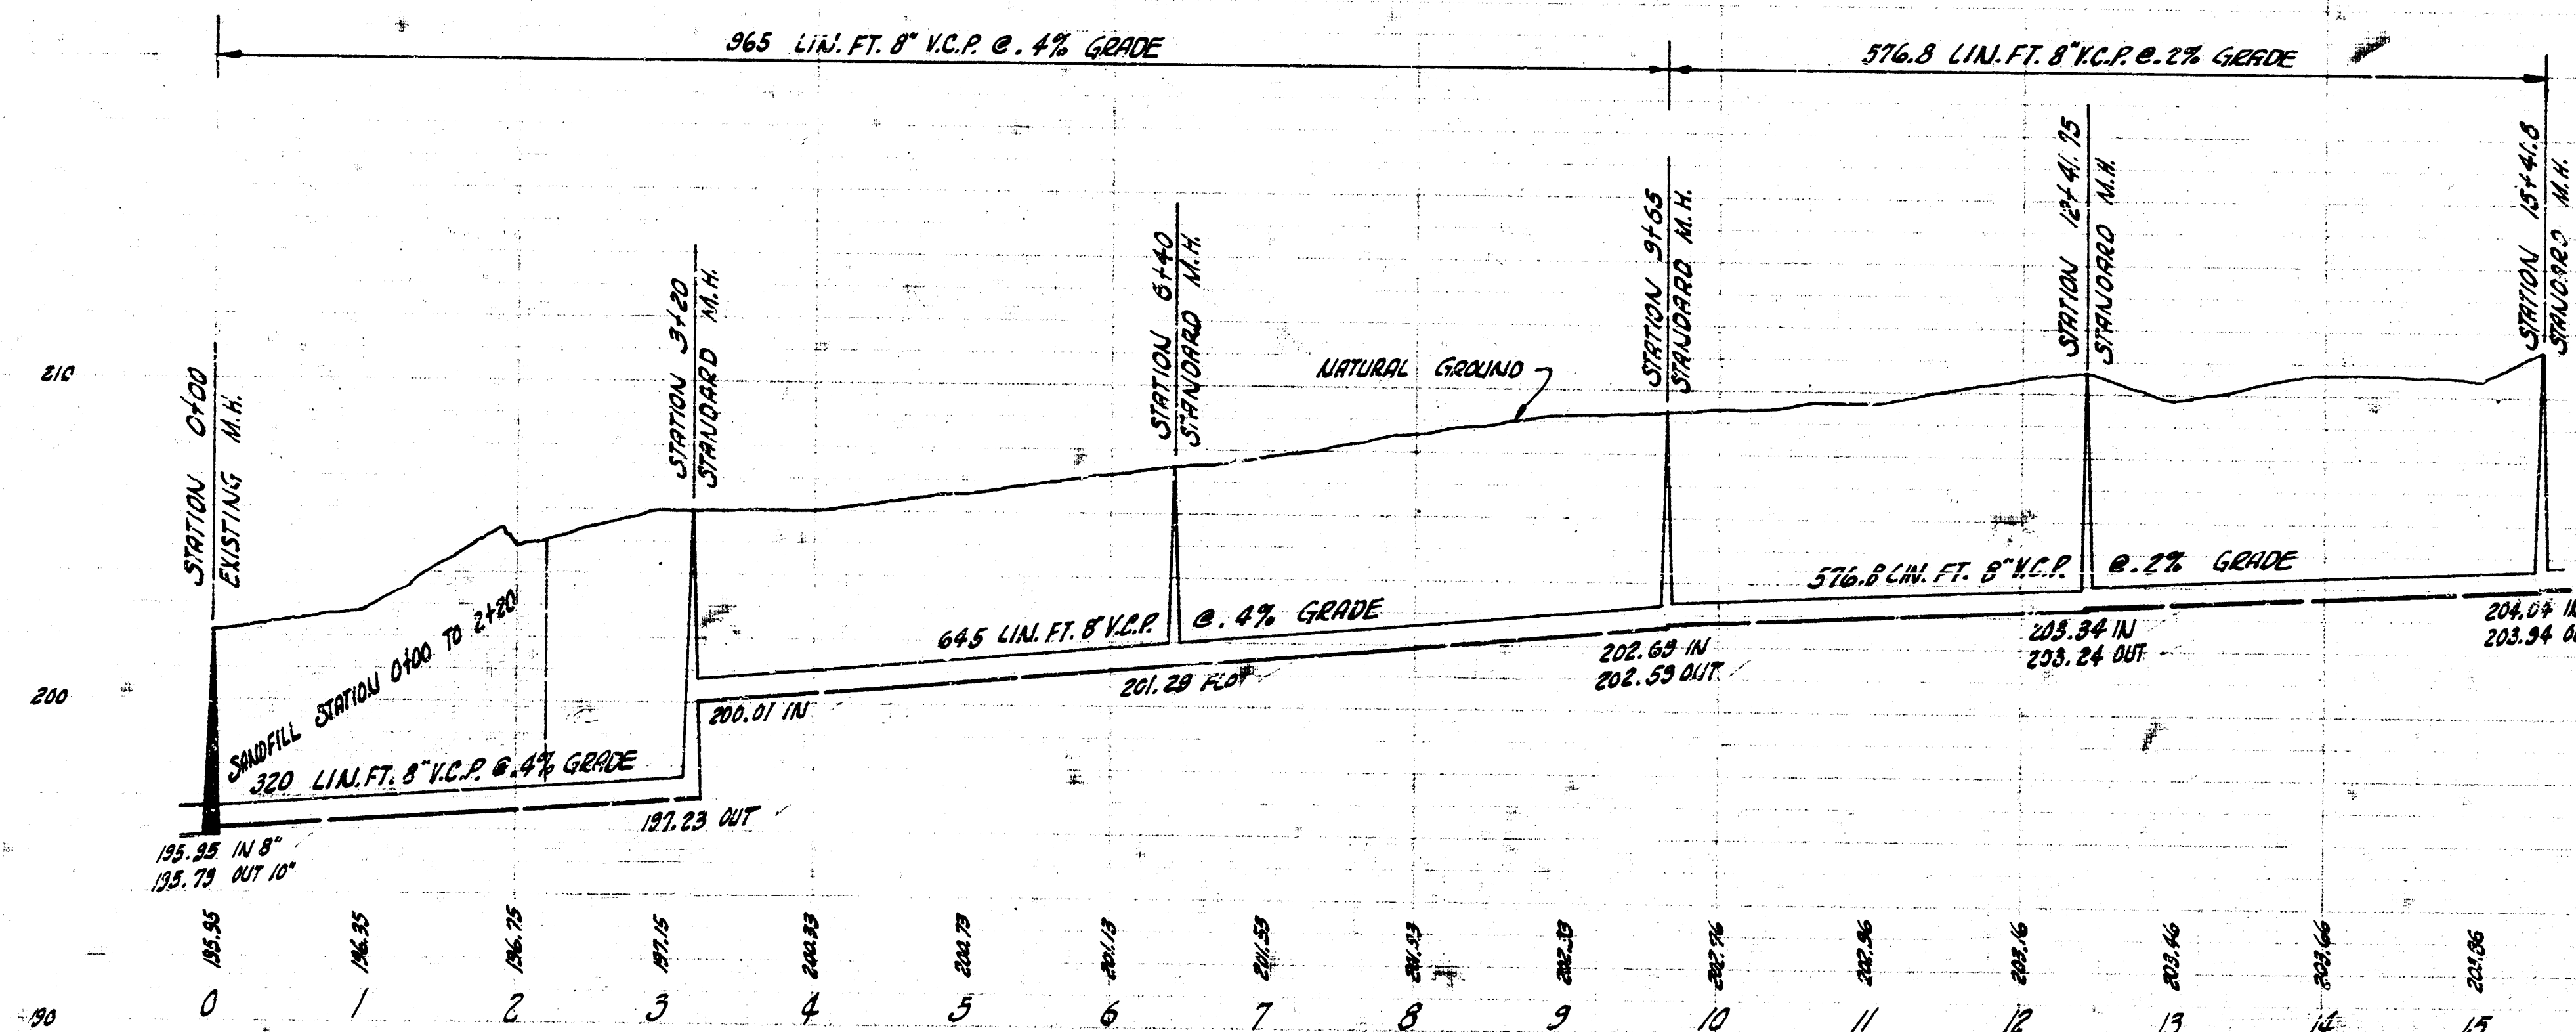

Revised Feb. 13 - 1958

EXT. LAT. 49A D.C.S. #2 SAN. SEWER 12
CITY OF WICHITA, KANSAS
B.E. SMITH, CITY ENGINEER
PRIVATE JOB DATE - FEB. 1958

1/2

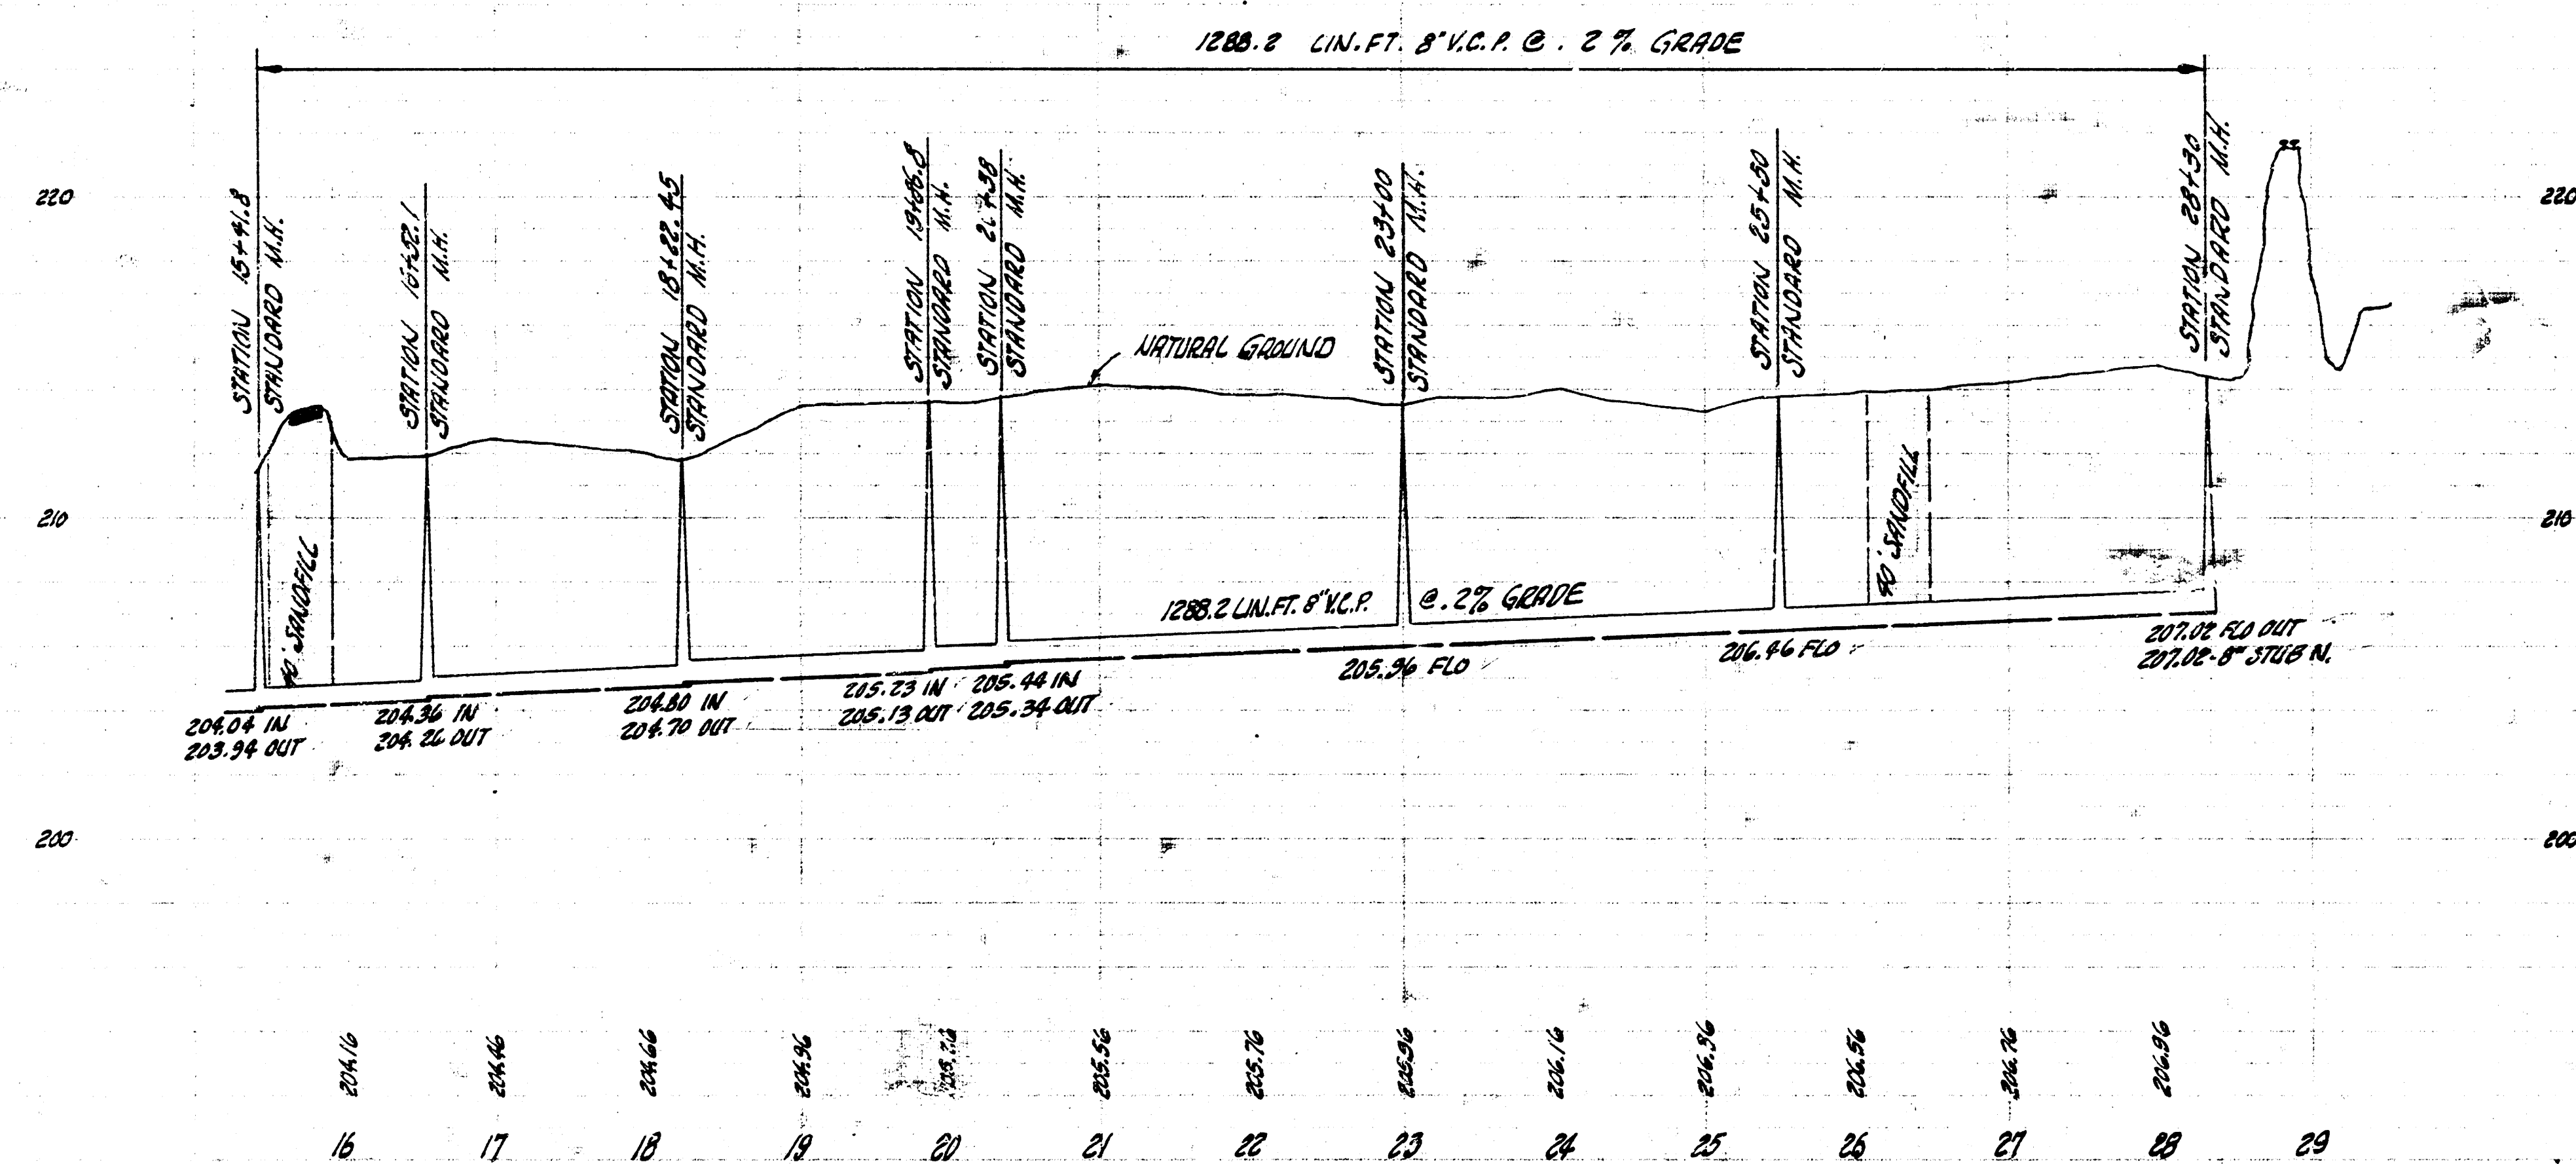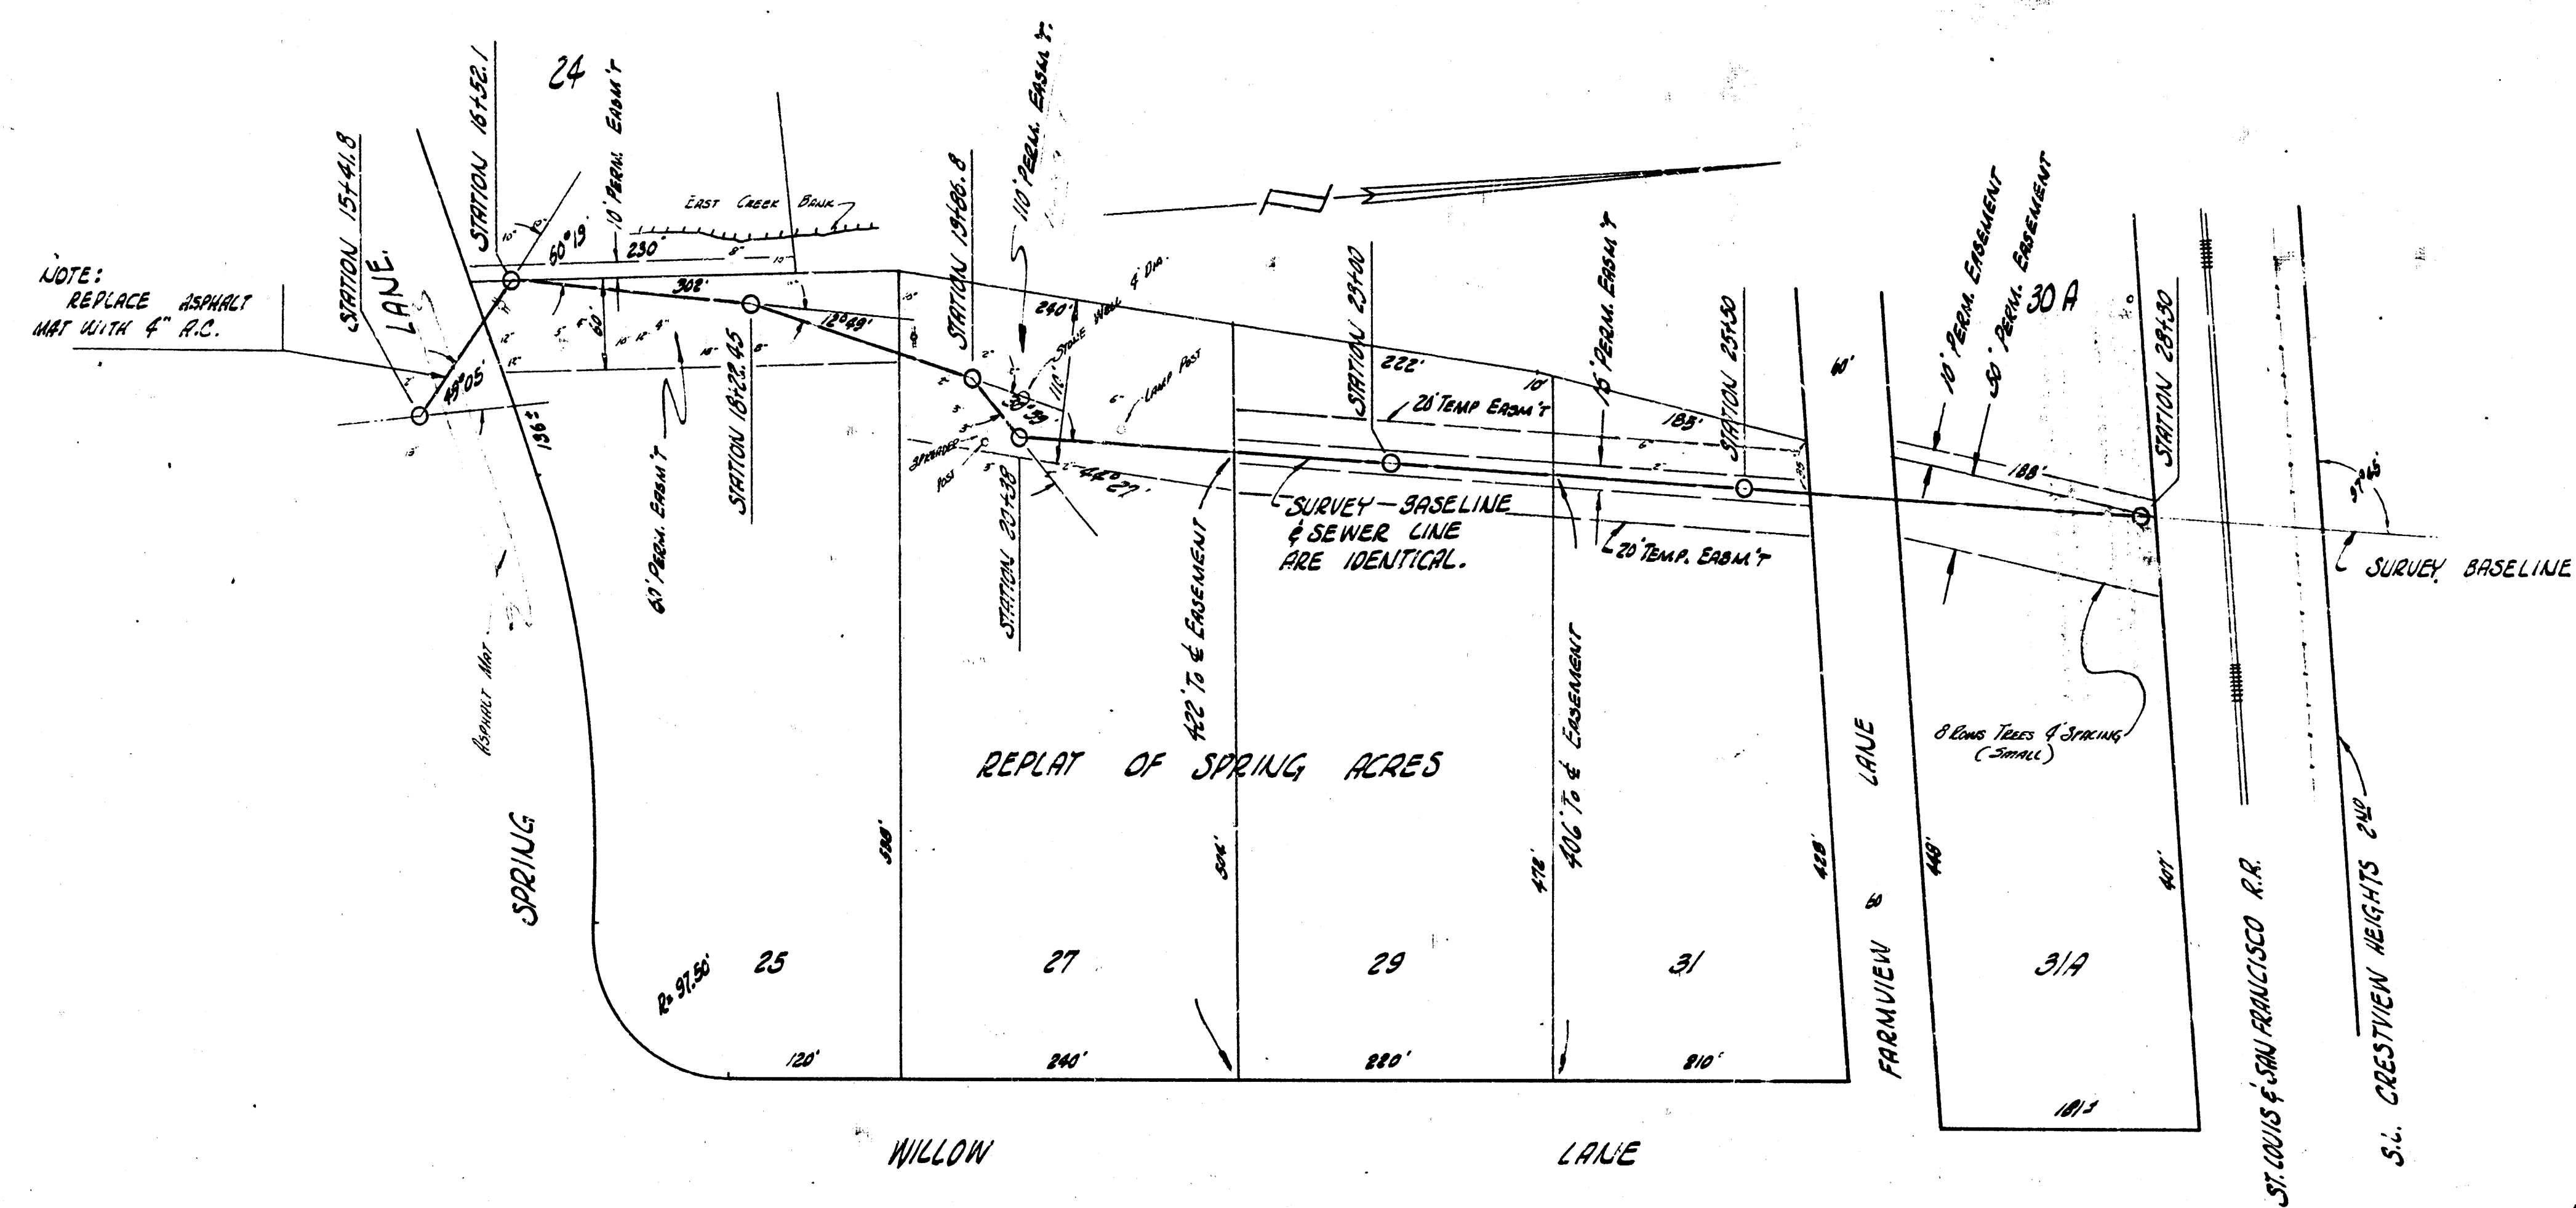

PLAN SCALE $1" = 40'$
PROFILE SCALE $1" = 40'$ HOR, $1" = 4'$ VERT.

EXT. LAT. 49A D.C.S. #2 SAN. SEWER #12
PRIVATE JOB.-