


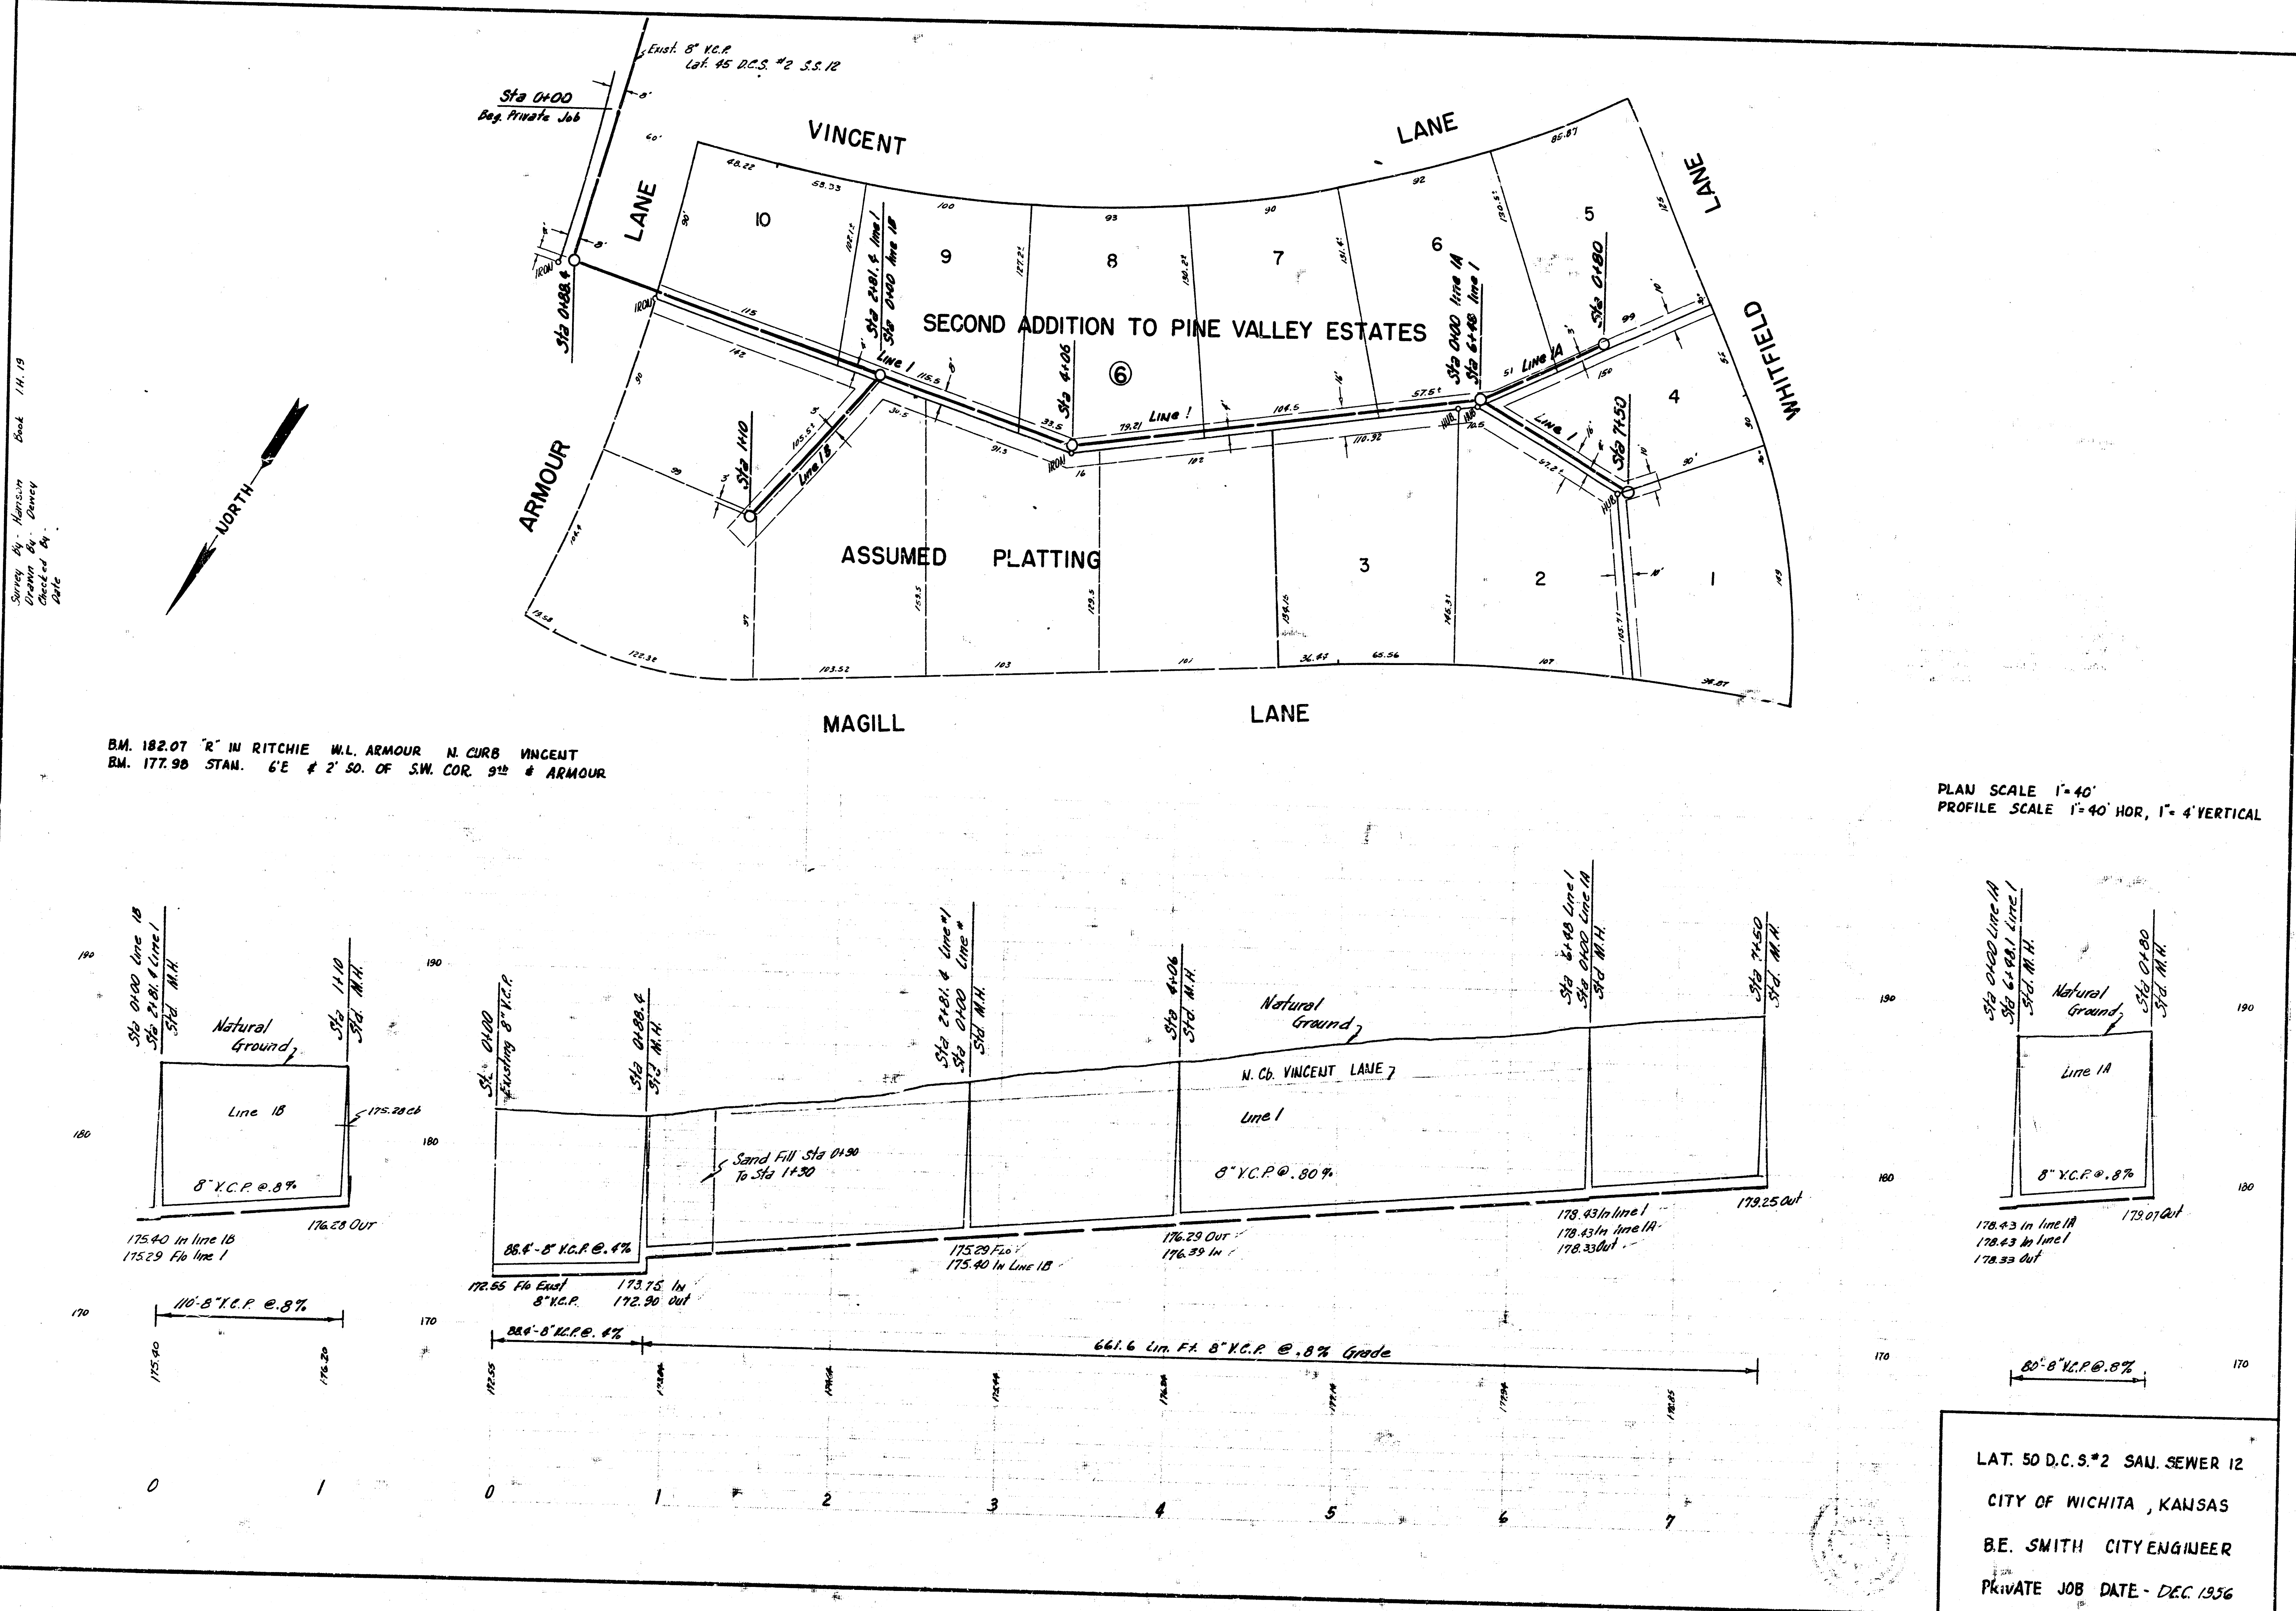

BM. 182.07 "R" IN RITCHIE W.L. ARMOUR N. CURB VINCENT
BM. 177.98 STAM. 6'E & 2' SO. OF S.W. COR. 912 & ARMOUR

PLAN SCALE 1"=40'
PROFILE SCALE 1"=40' HOR, 1"=4' VERTICAL

LAT. 50 D.C.S.*2 SAN. SEWER 12
CITY OF WICHITA, KANSAS
B.E. SMITH CITYENGINEER
PRIVATE JOB DATE - DEC 1936