



Surveyed by M. J. Smith, Jr.  
 Date: 4/1/66  
 City Engineer

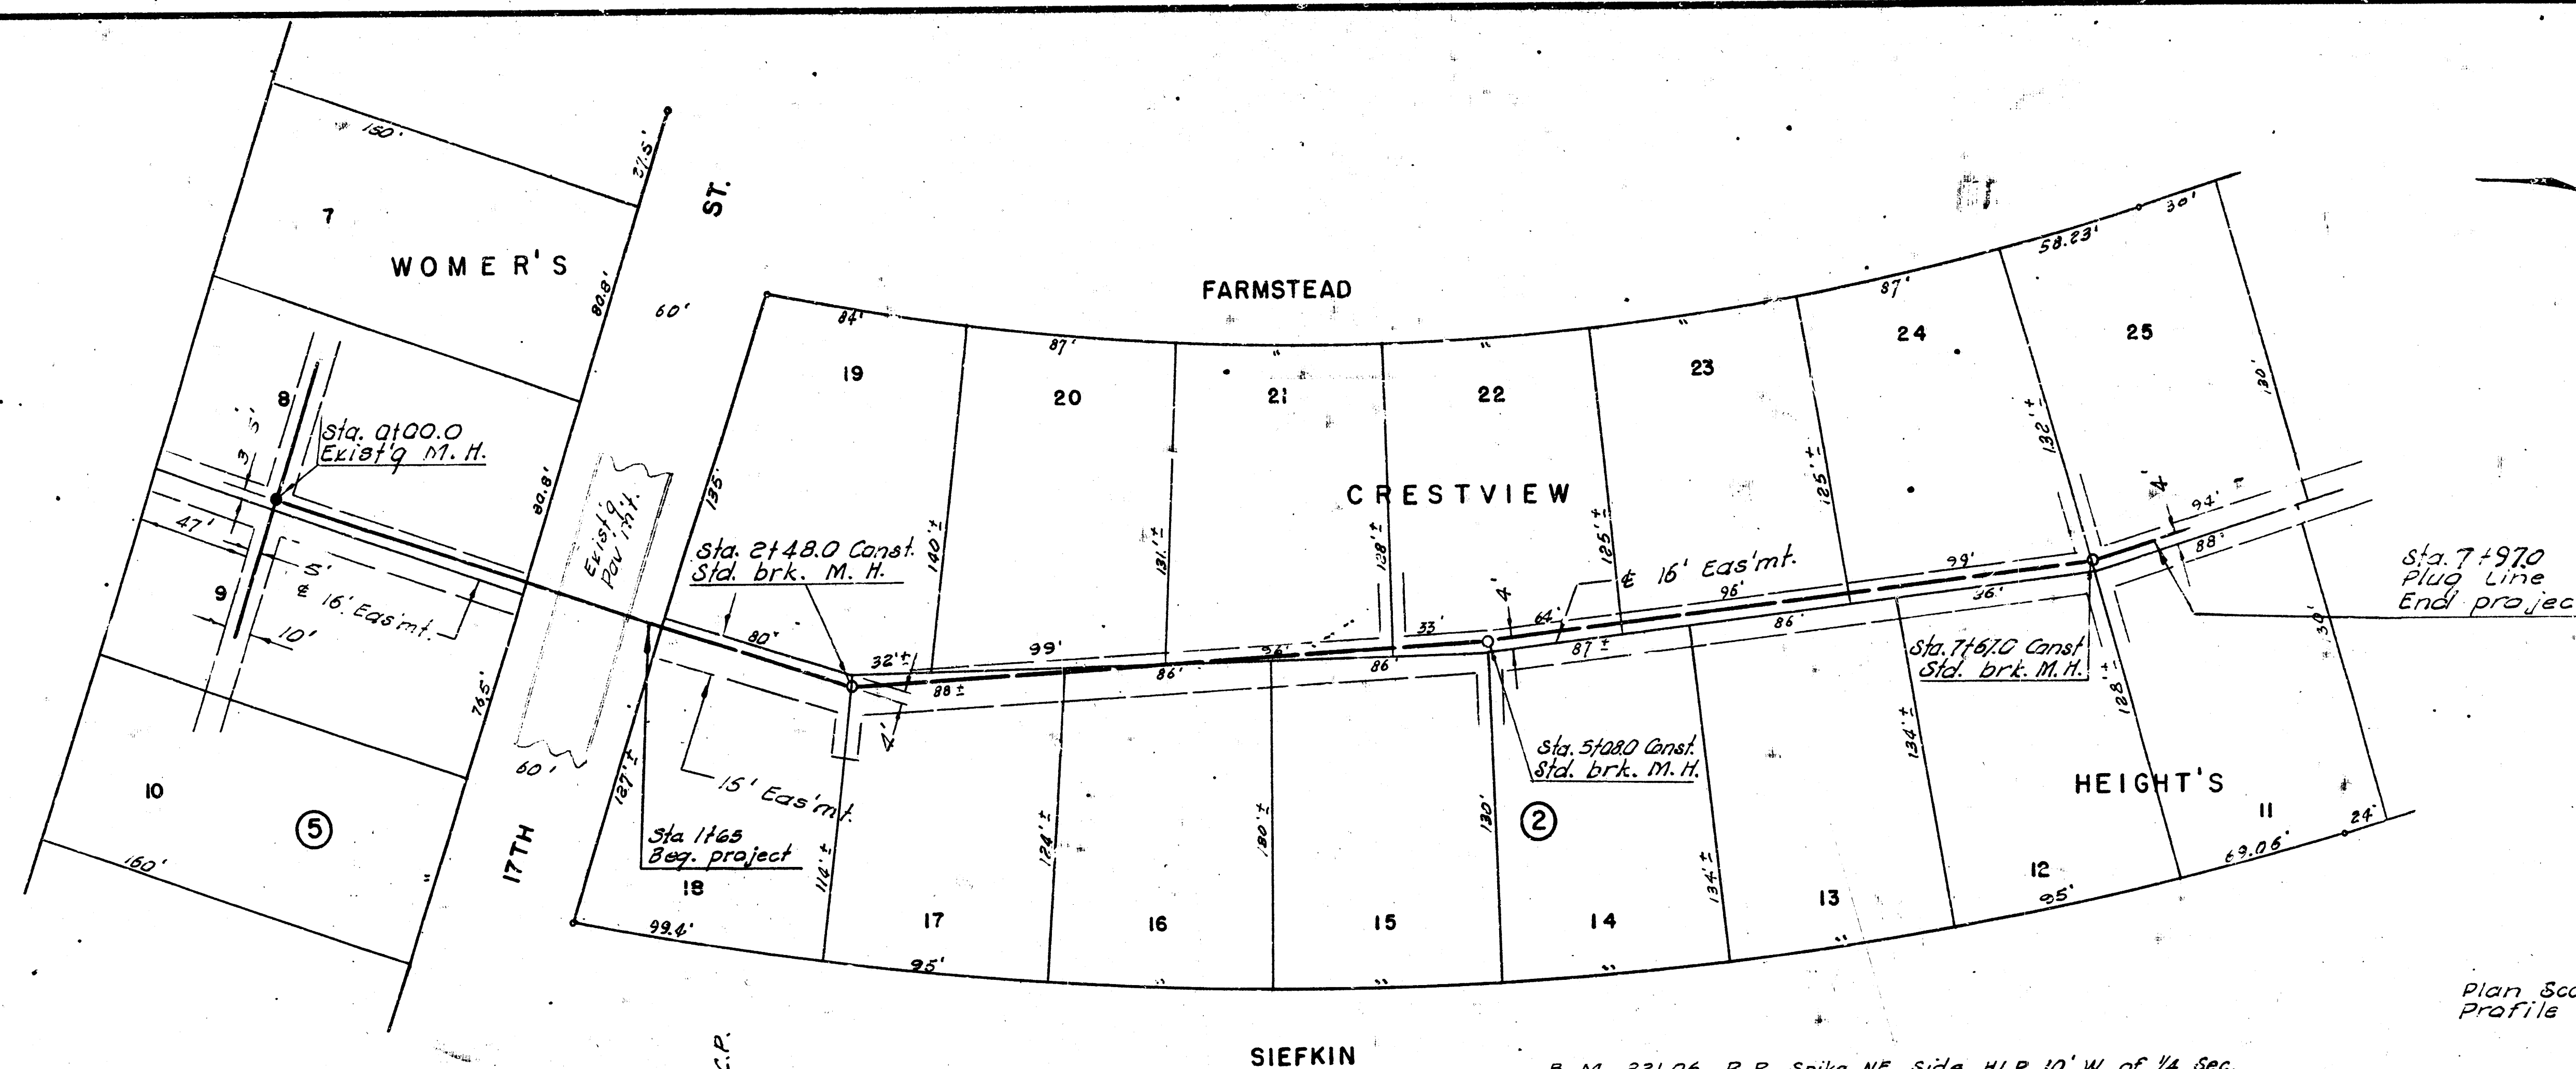

Plan Scale 1" = 40'  
 Profile Scale 1" = 40' Hor.  
 1" = 4' Vert.

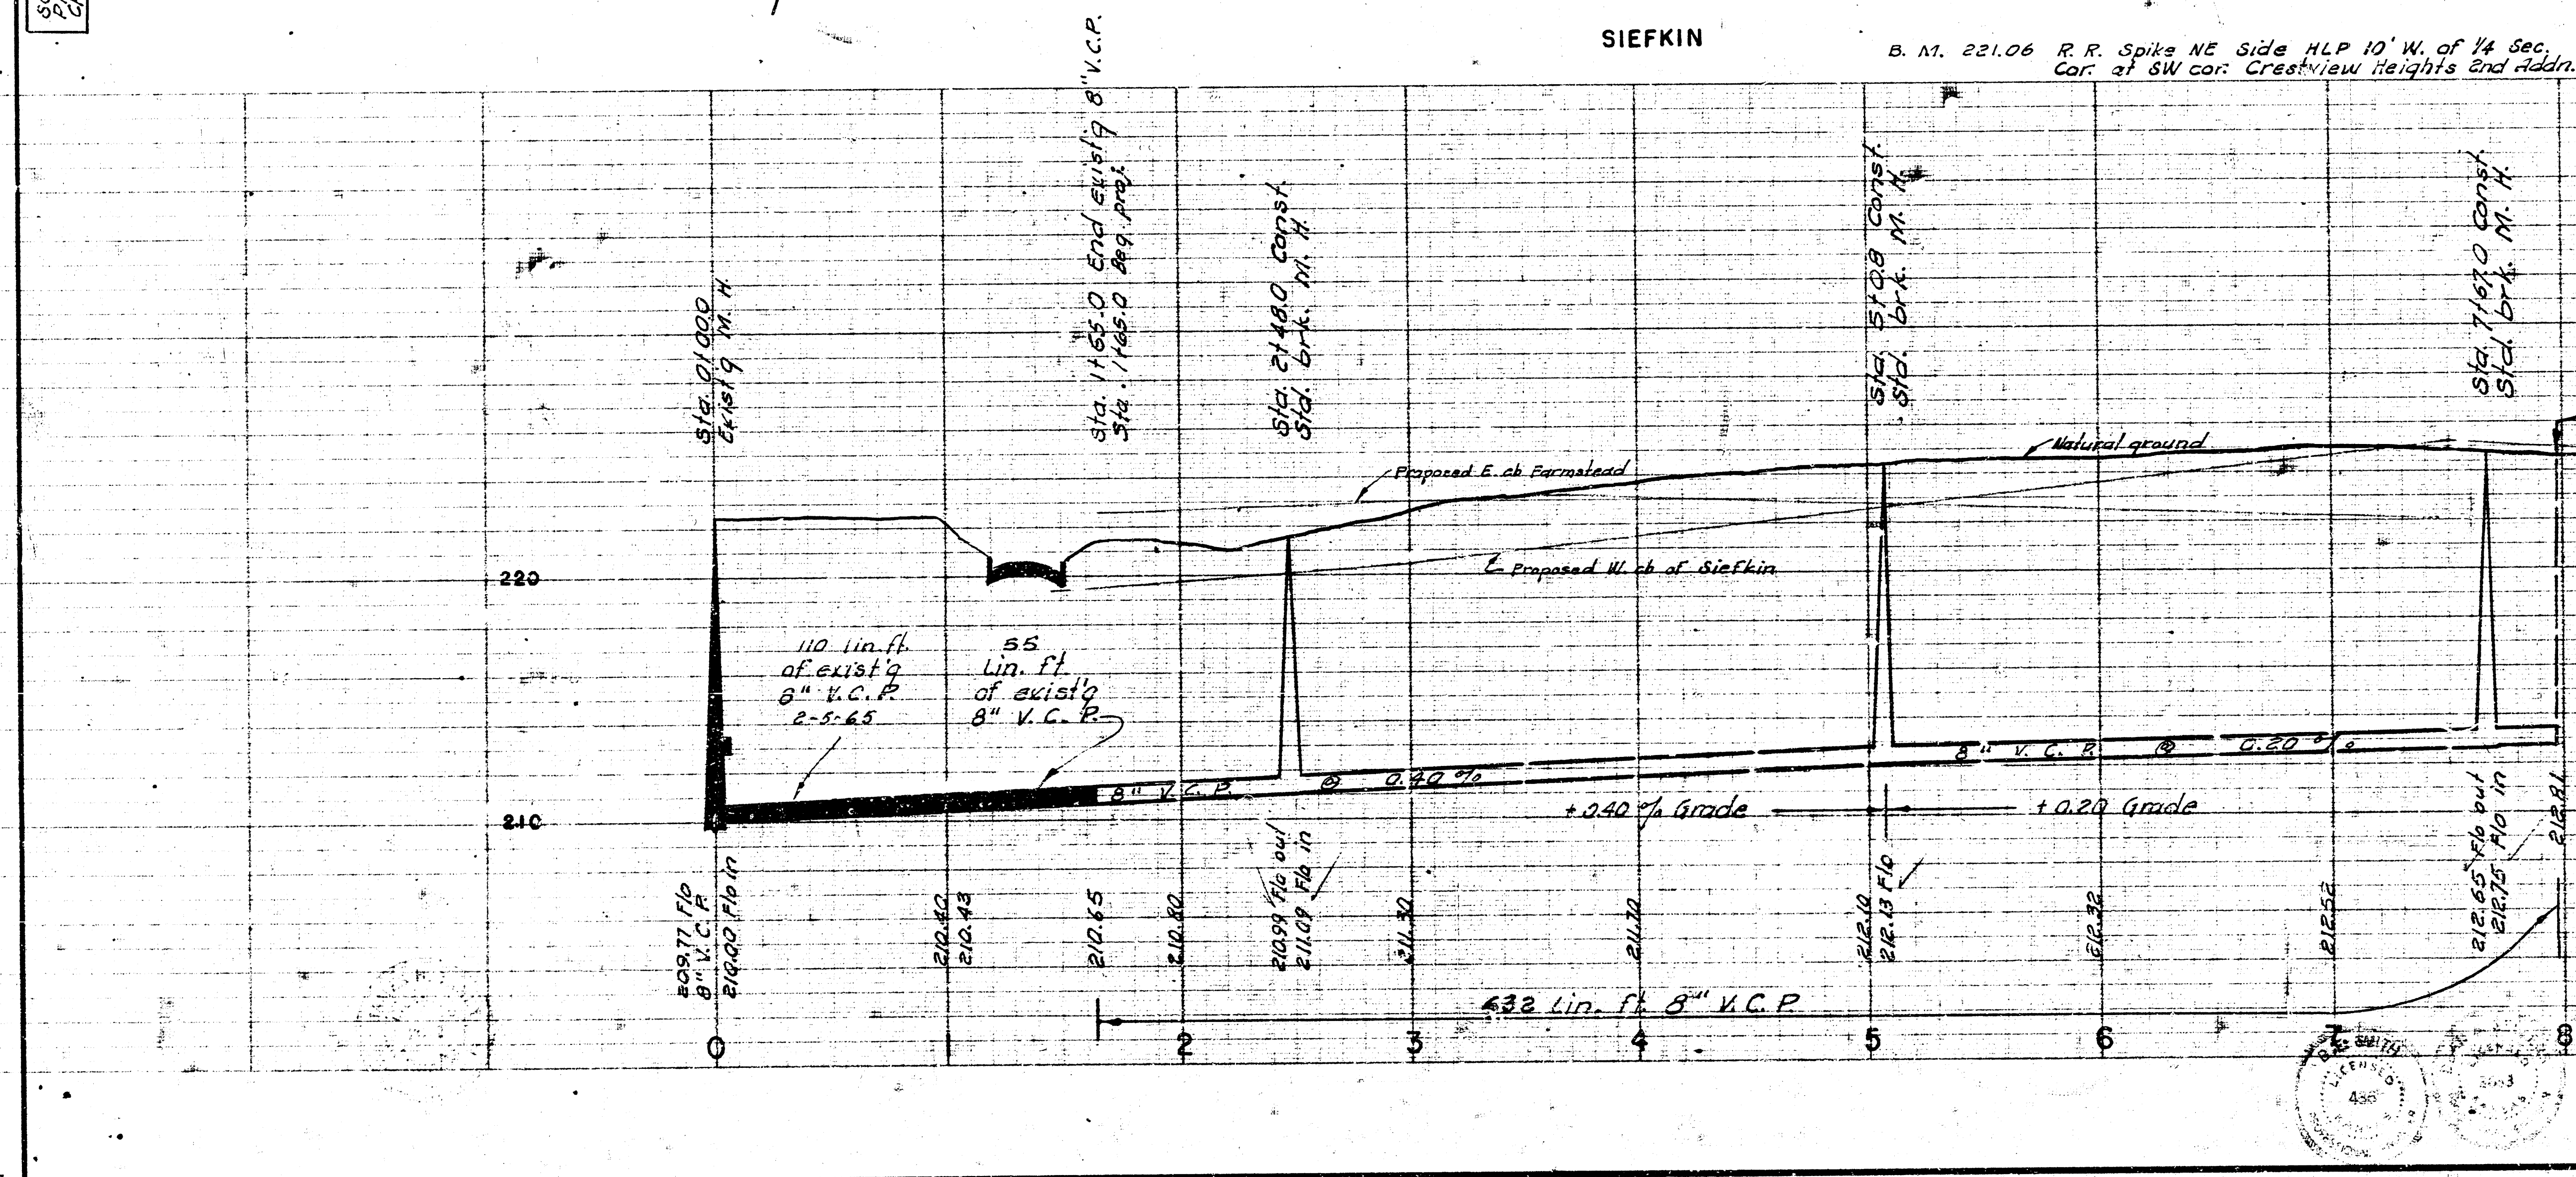

LAT. 57, D.C.S. NO. 2, S. S. NO. 12  
 CITY OF WICHITA, KANSAS  
 B. E. SMITH CITY ENGINEER  
 APRIL 1966, PROJECT NO. C27-73