

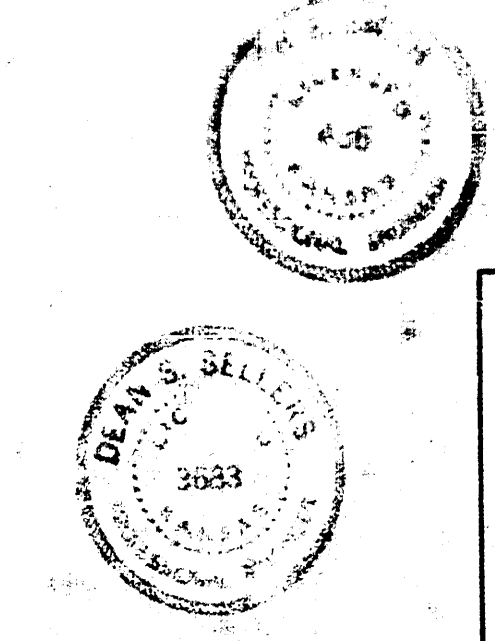


Survey of 1/2 Section 10, T12N, R10E, S12E, 12th District, Kansas
 Surveyed by B.E. Smith, City Engineer
 Date: Jan. 1959

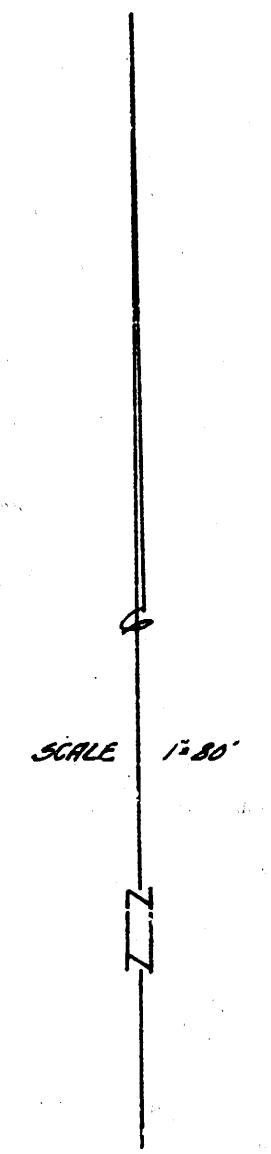

LATERAL 68 D.C.S. 2 SAN. SEWER 12
 CITY OF WICHITA, KANSAS
 B.E. SMITH CITY ENGINEER
 PROJ. NO. CCB-119 DATE - JAN. 1959

1/2

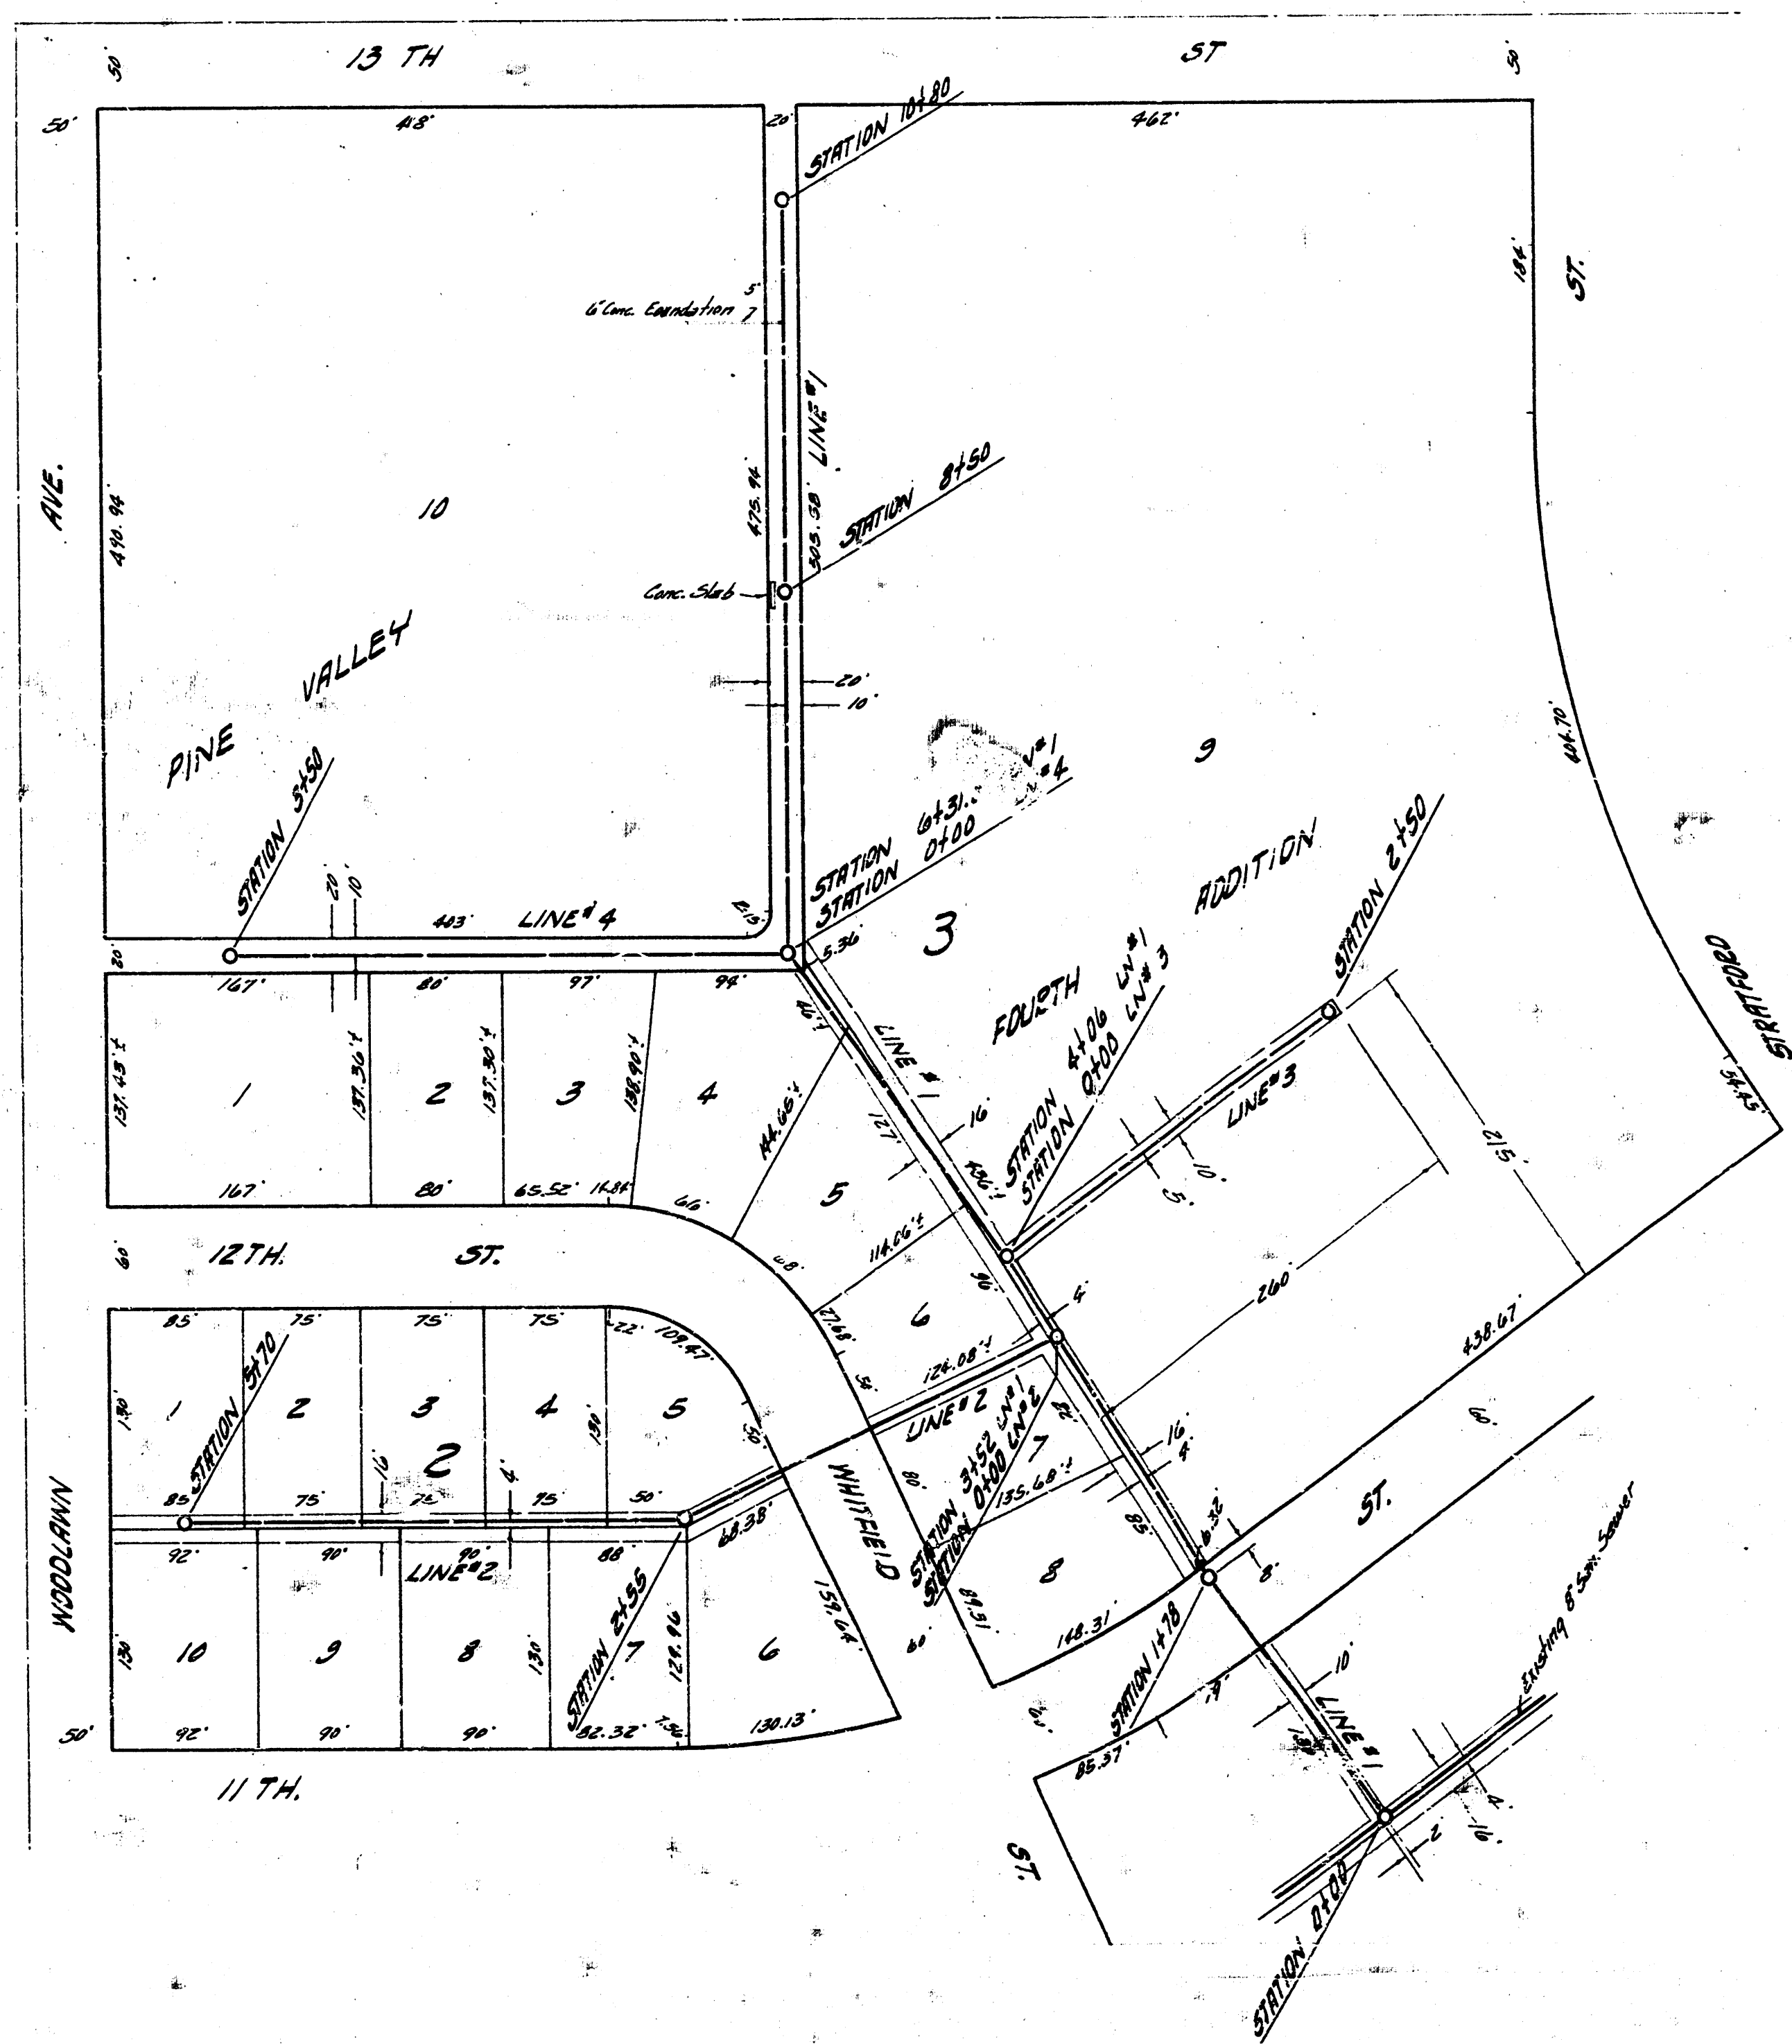