


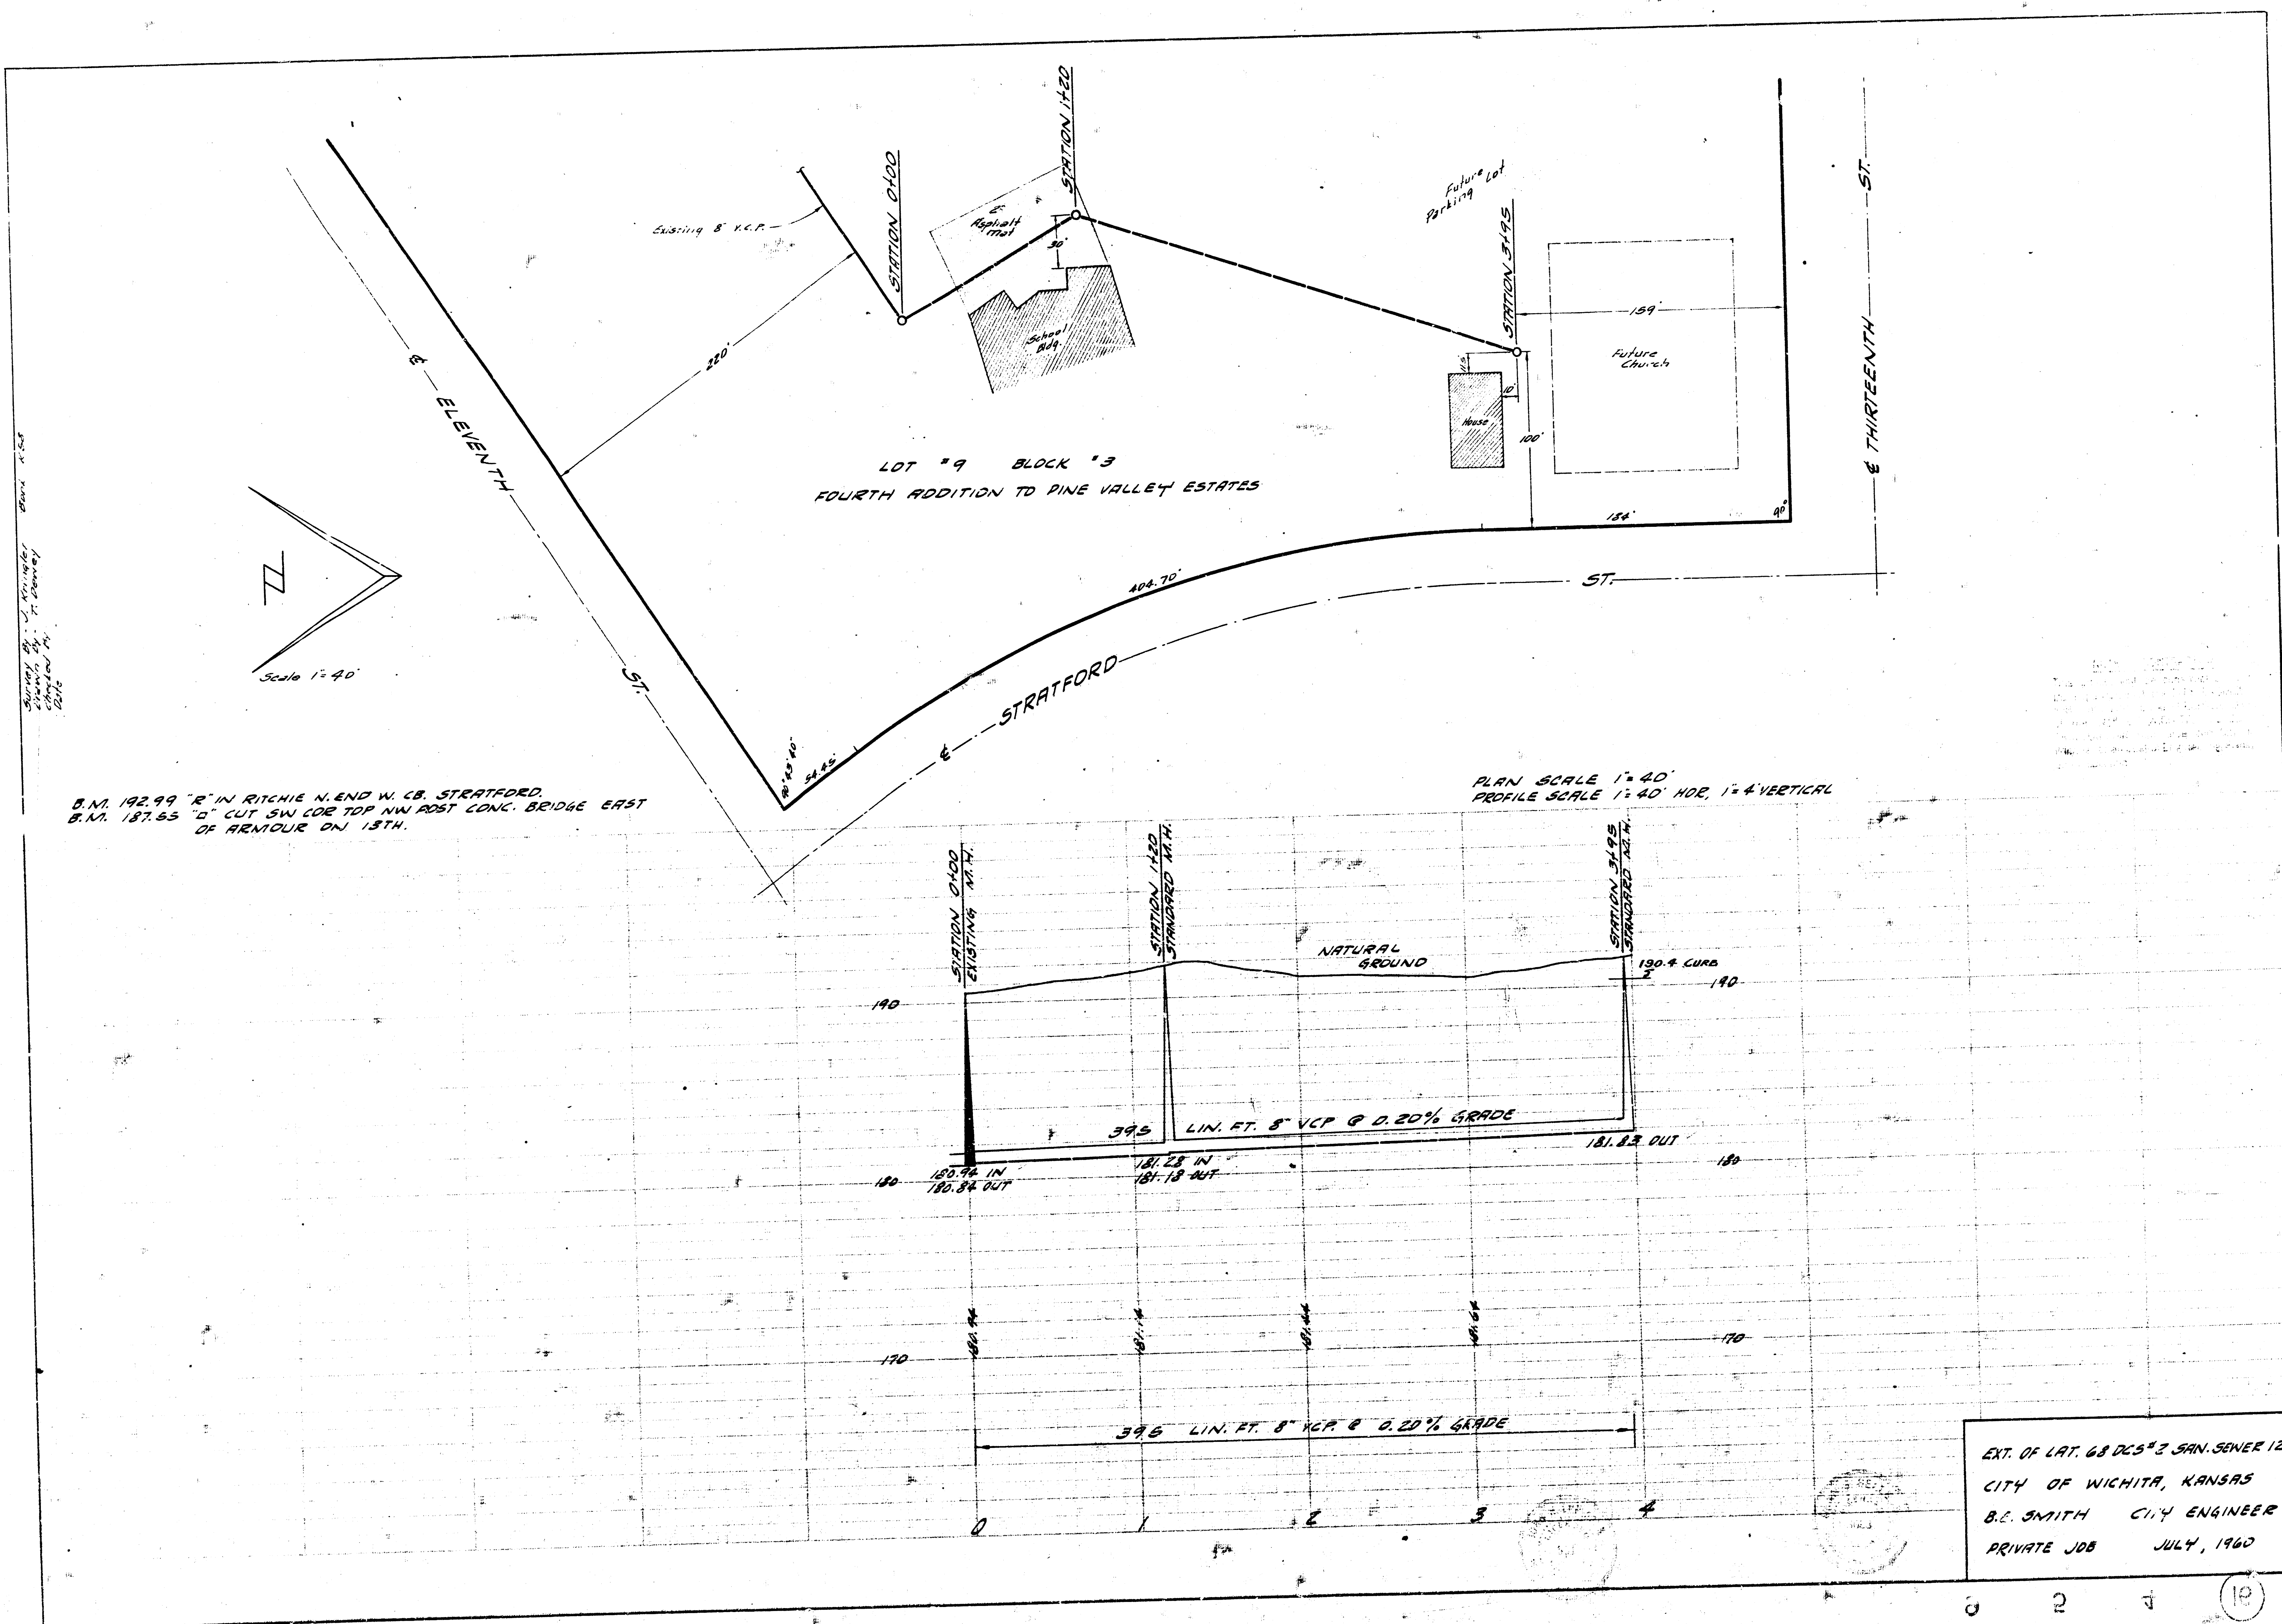

Survey of City of Wichita, Kansas
 Surveyed by B. E. Smith
 Checked by J. E. Smith
 Date July 1960

S.M. 192.99 "R" IN RITCHIE N. END W. CB. STRATFORD.
 S.M. 187.65 "D" CUT SW COR TOP NW POST CONC. BRIDGE EAST
 OF ARMOUR ON 13TH.

PLAN SCALE 1" = 40'
 PROFILE SCALE 1" = 40' HOR. 1" = 4' VERTICAL

EXT. OF LAT. 68 DCS #3 SAN. SEWER 12
 CITY OF WICHITA, KANSAS
 B.E. SMITH CITY ENGINEER
 PRIVATE JOB JULY, 1960