


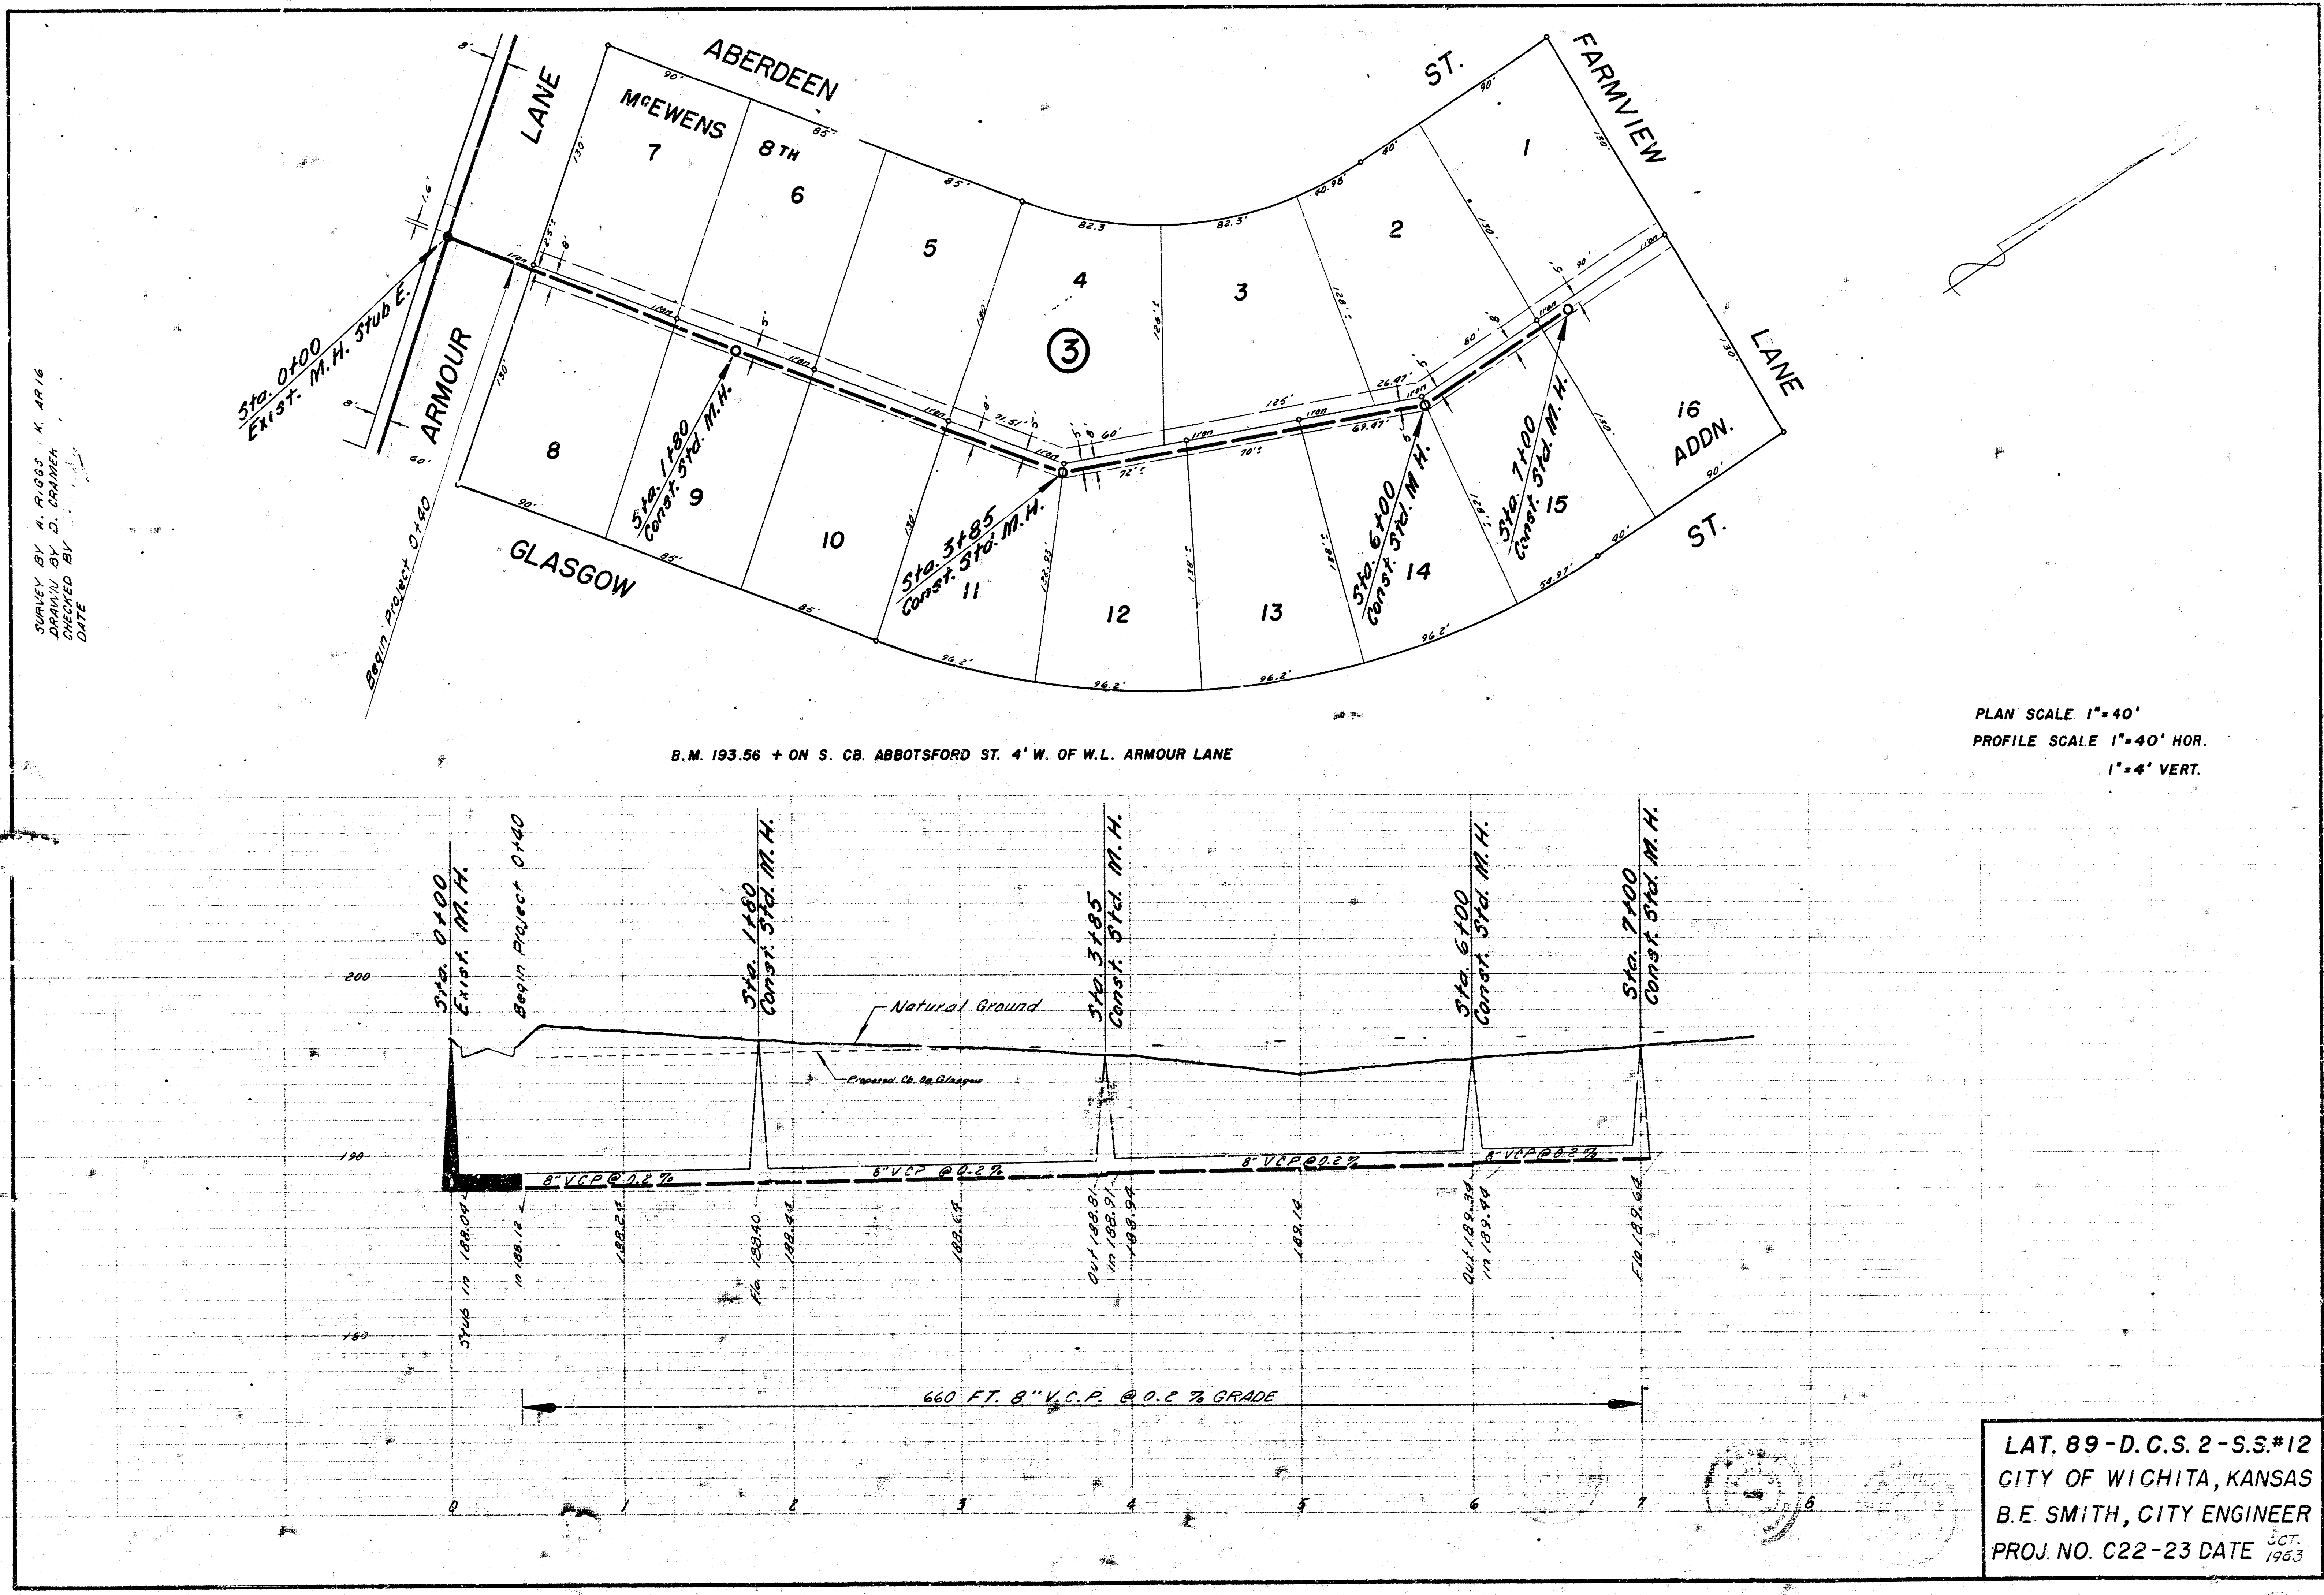

LAT. 89-D.C.S. 2-S.S.#12
CITY OF WICHITA, KANSAS
B.E. SMITH, CITY ENGINEER
PROJ. NO. C22-23 DATE OCT. 1953