


DLH-89
Kraig
Lundgren

Existing M.H. 155.54 Lt. Sta. 0+00
8" Out 10" Clay Pipe 19980 To S


Existing M.H. 204.14 Rt. Sta. 0+00
8" In 10" Clay Pipe 19980 From N.E.
8" In 10" Clay Pipe 19980 To N.E.

B.M. 152.09 S.E. Cor. Steel Base High Line Pole N.W. Cor. Bluffview & Harry.
B.M. 157.25 "d" Cut N.W. Cor. Conc. Base Meadowlark Sign S. Side Harry Approx. 100' W. of W. Line Terrace Dr. North.

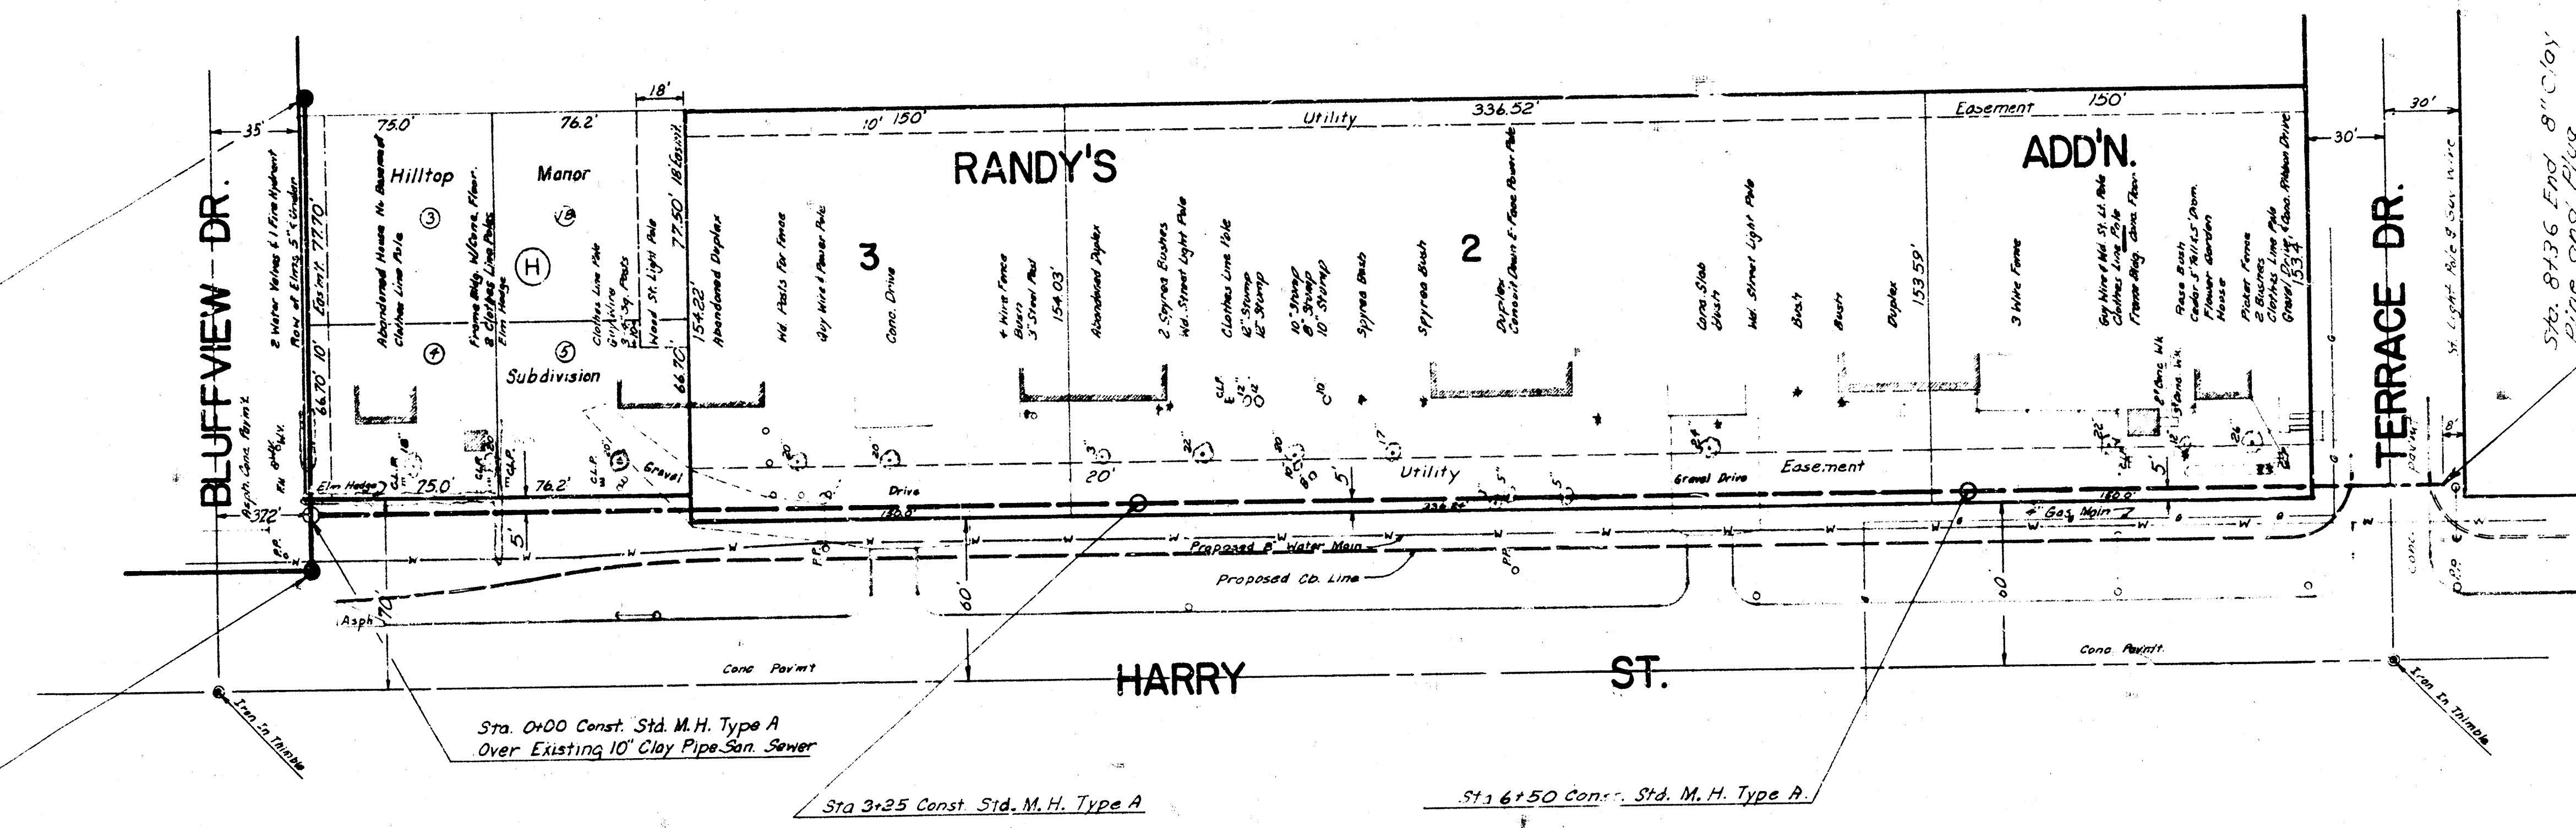

Note: Pavement on Terrace Dr. to be replaced with a 6" temporary asph. patch by the sewer contractor.

Plan Scale: 1"=40'
Profile Scale: Hor. 1"=40'
Vert. 1"=5'

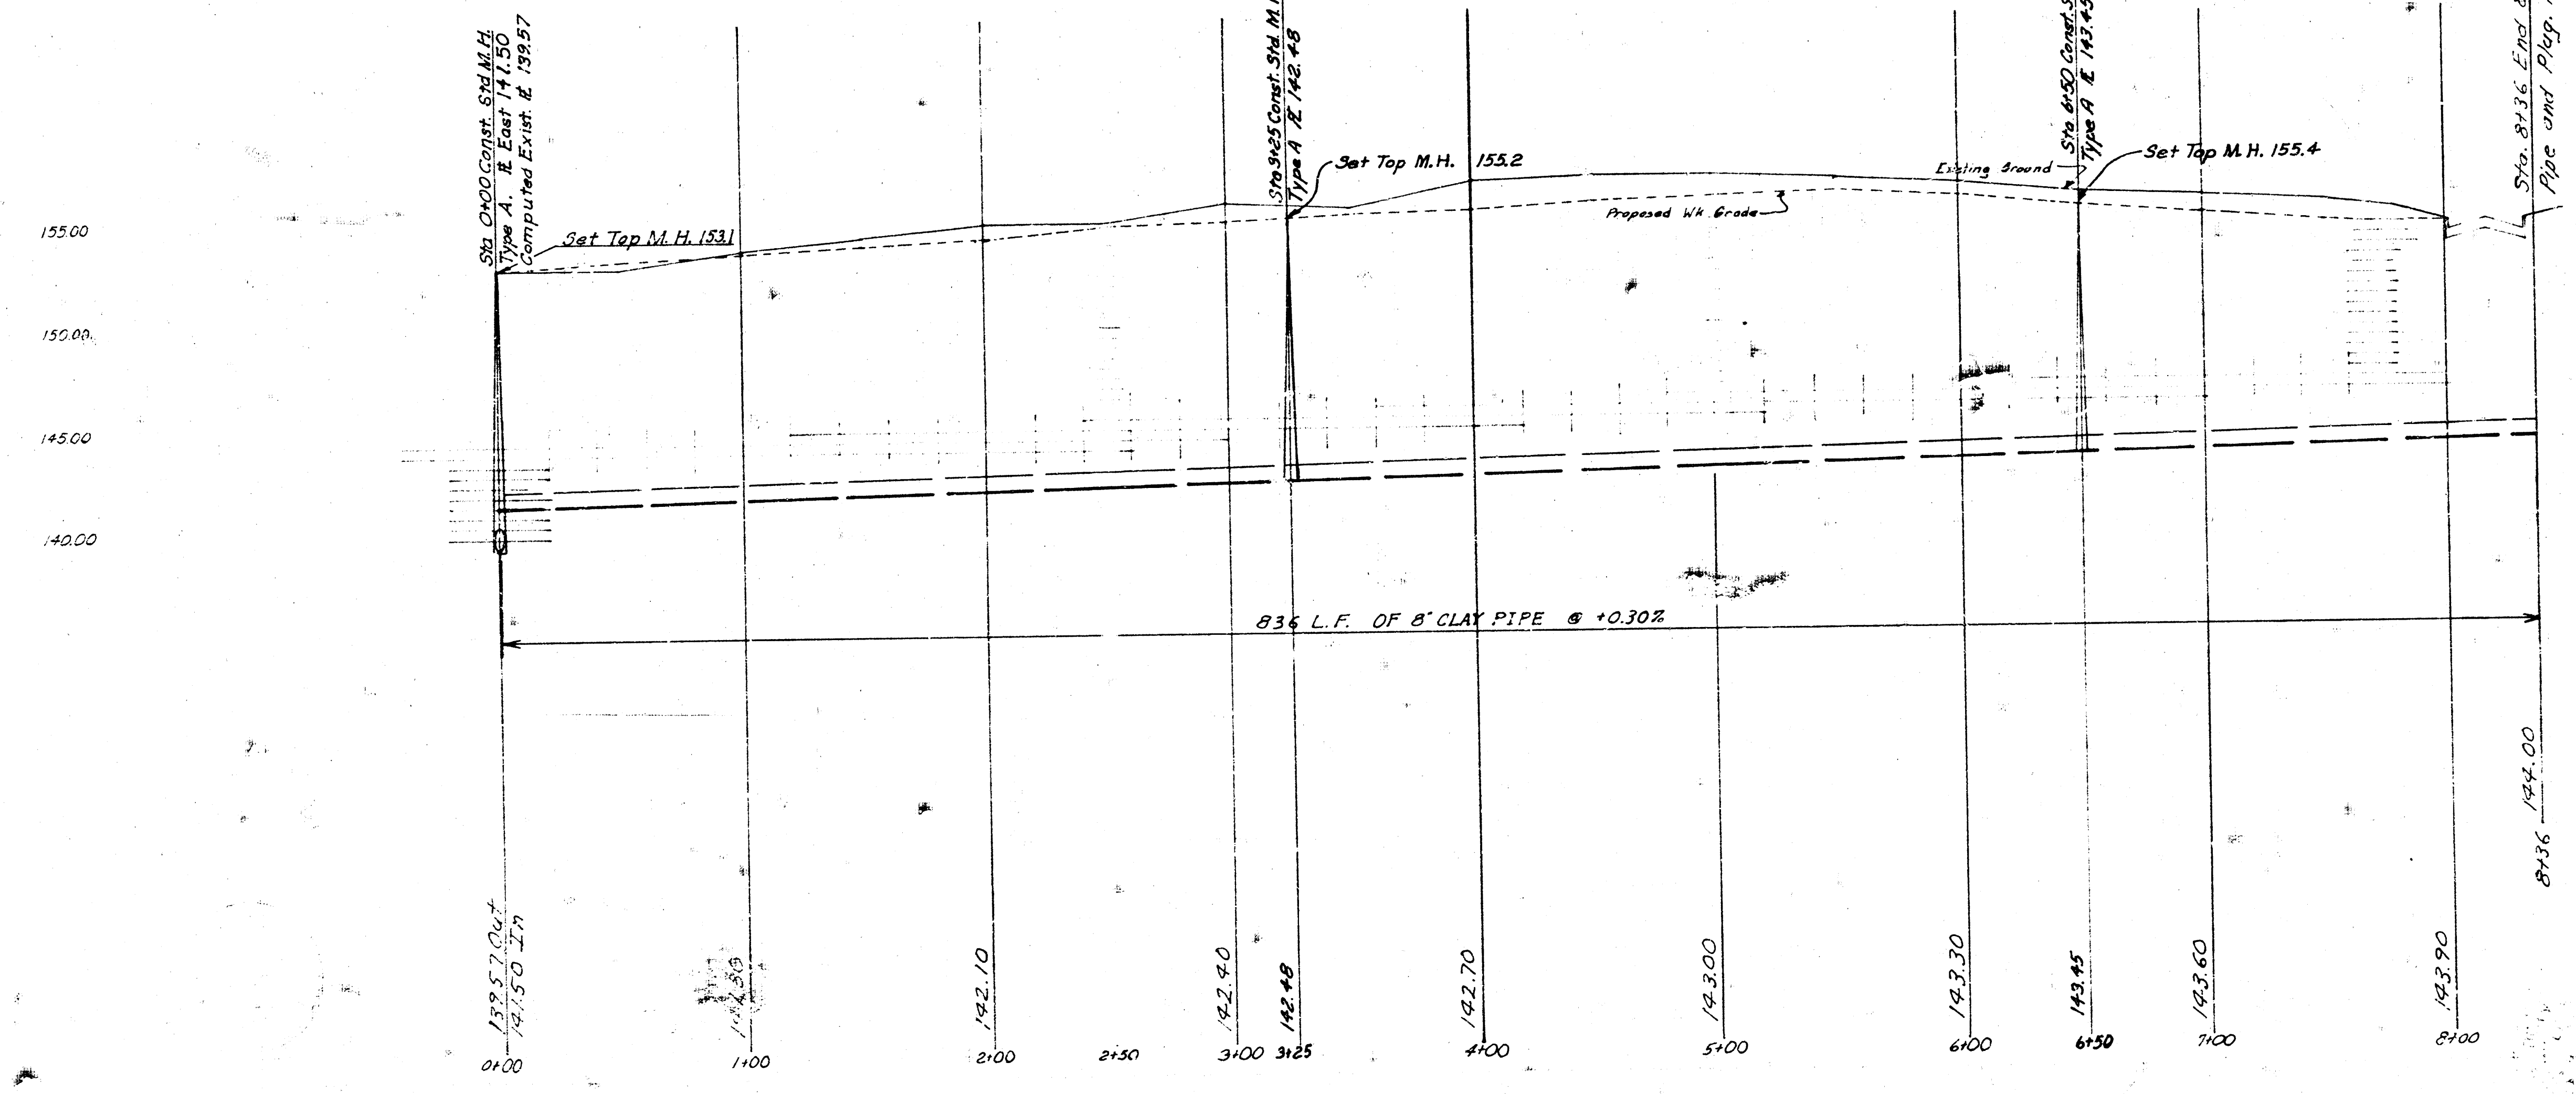

LAT. 93, D. C. S. #2, S. S. #12
CITY OF WICHITA, KANSAS
R. W. LINN, CITY ENGINEER
PROJ. NO. DBKL 571030
JAN 1978