


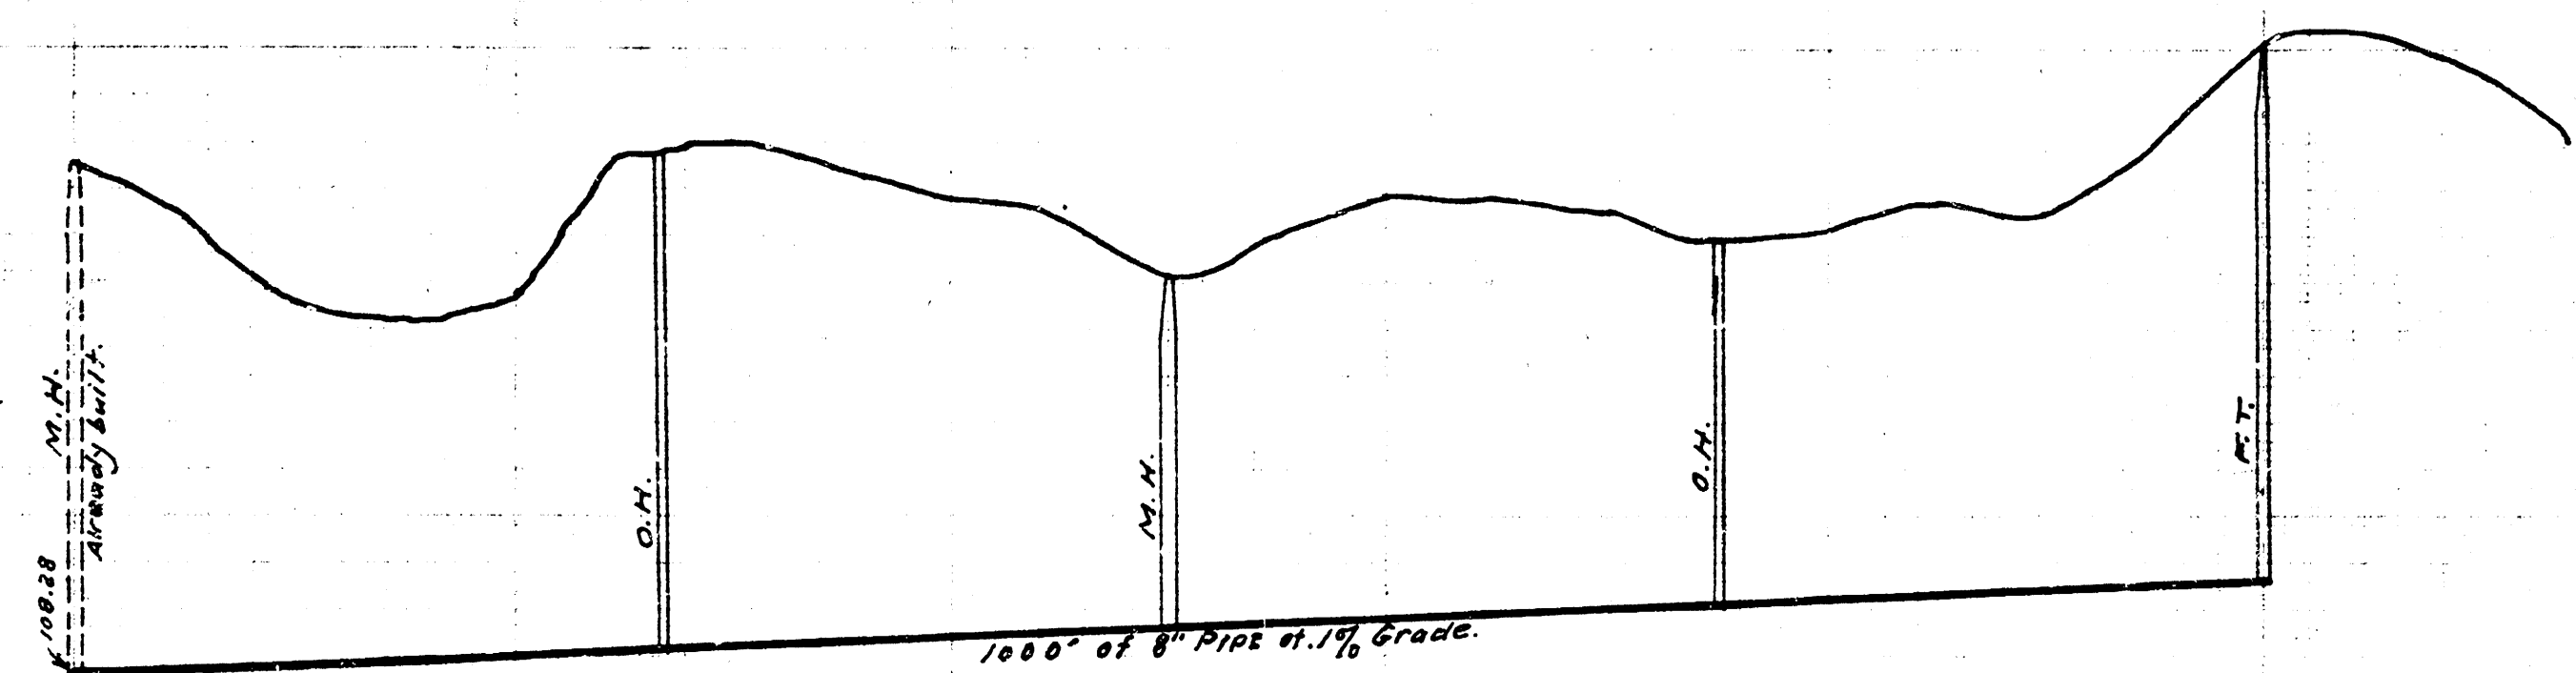

LATERAL DISTRICT "A" OF SANITARY SEWER DISTRICT NO. 13

00
01

00
01