



**SAN.
SEWER
NO. 18.**

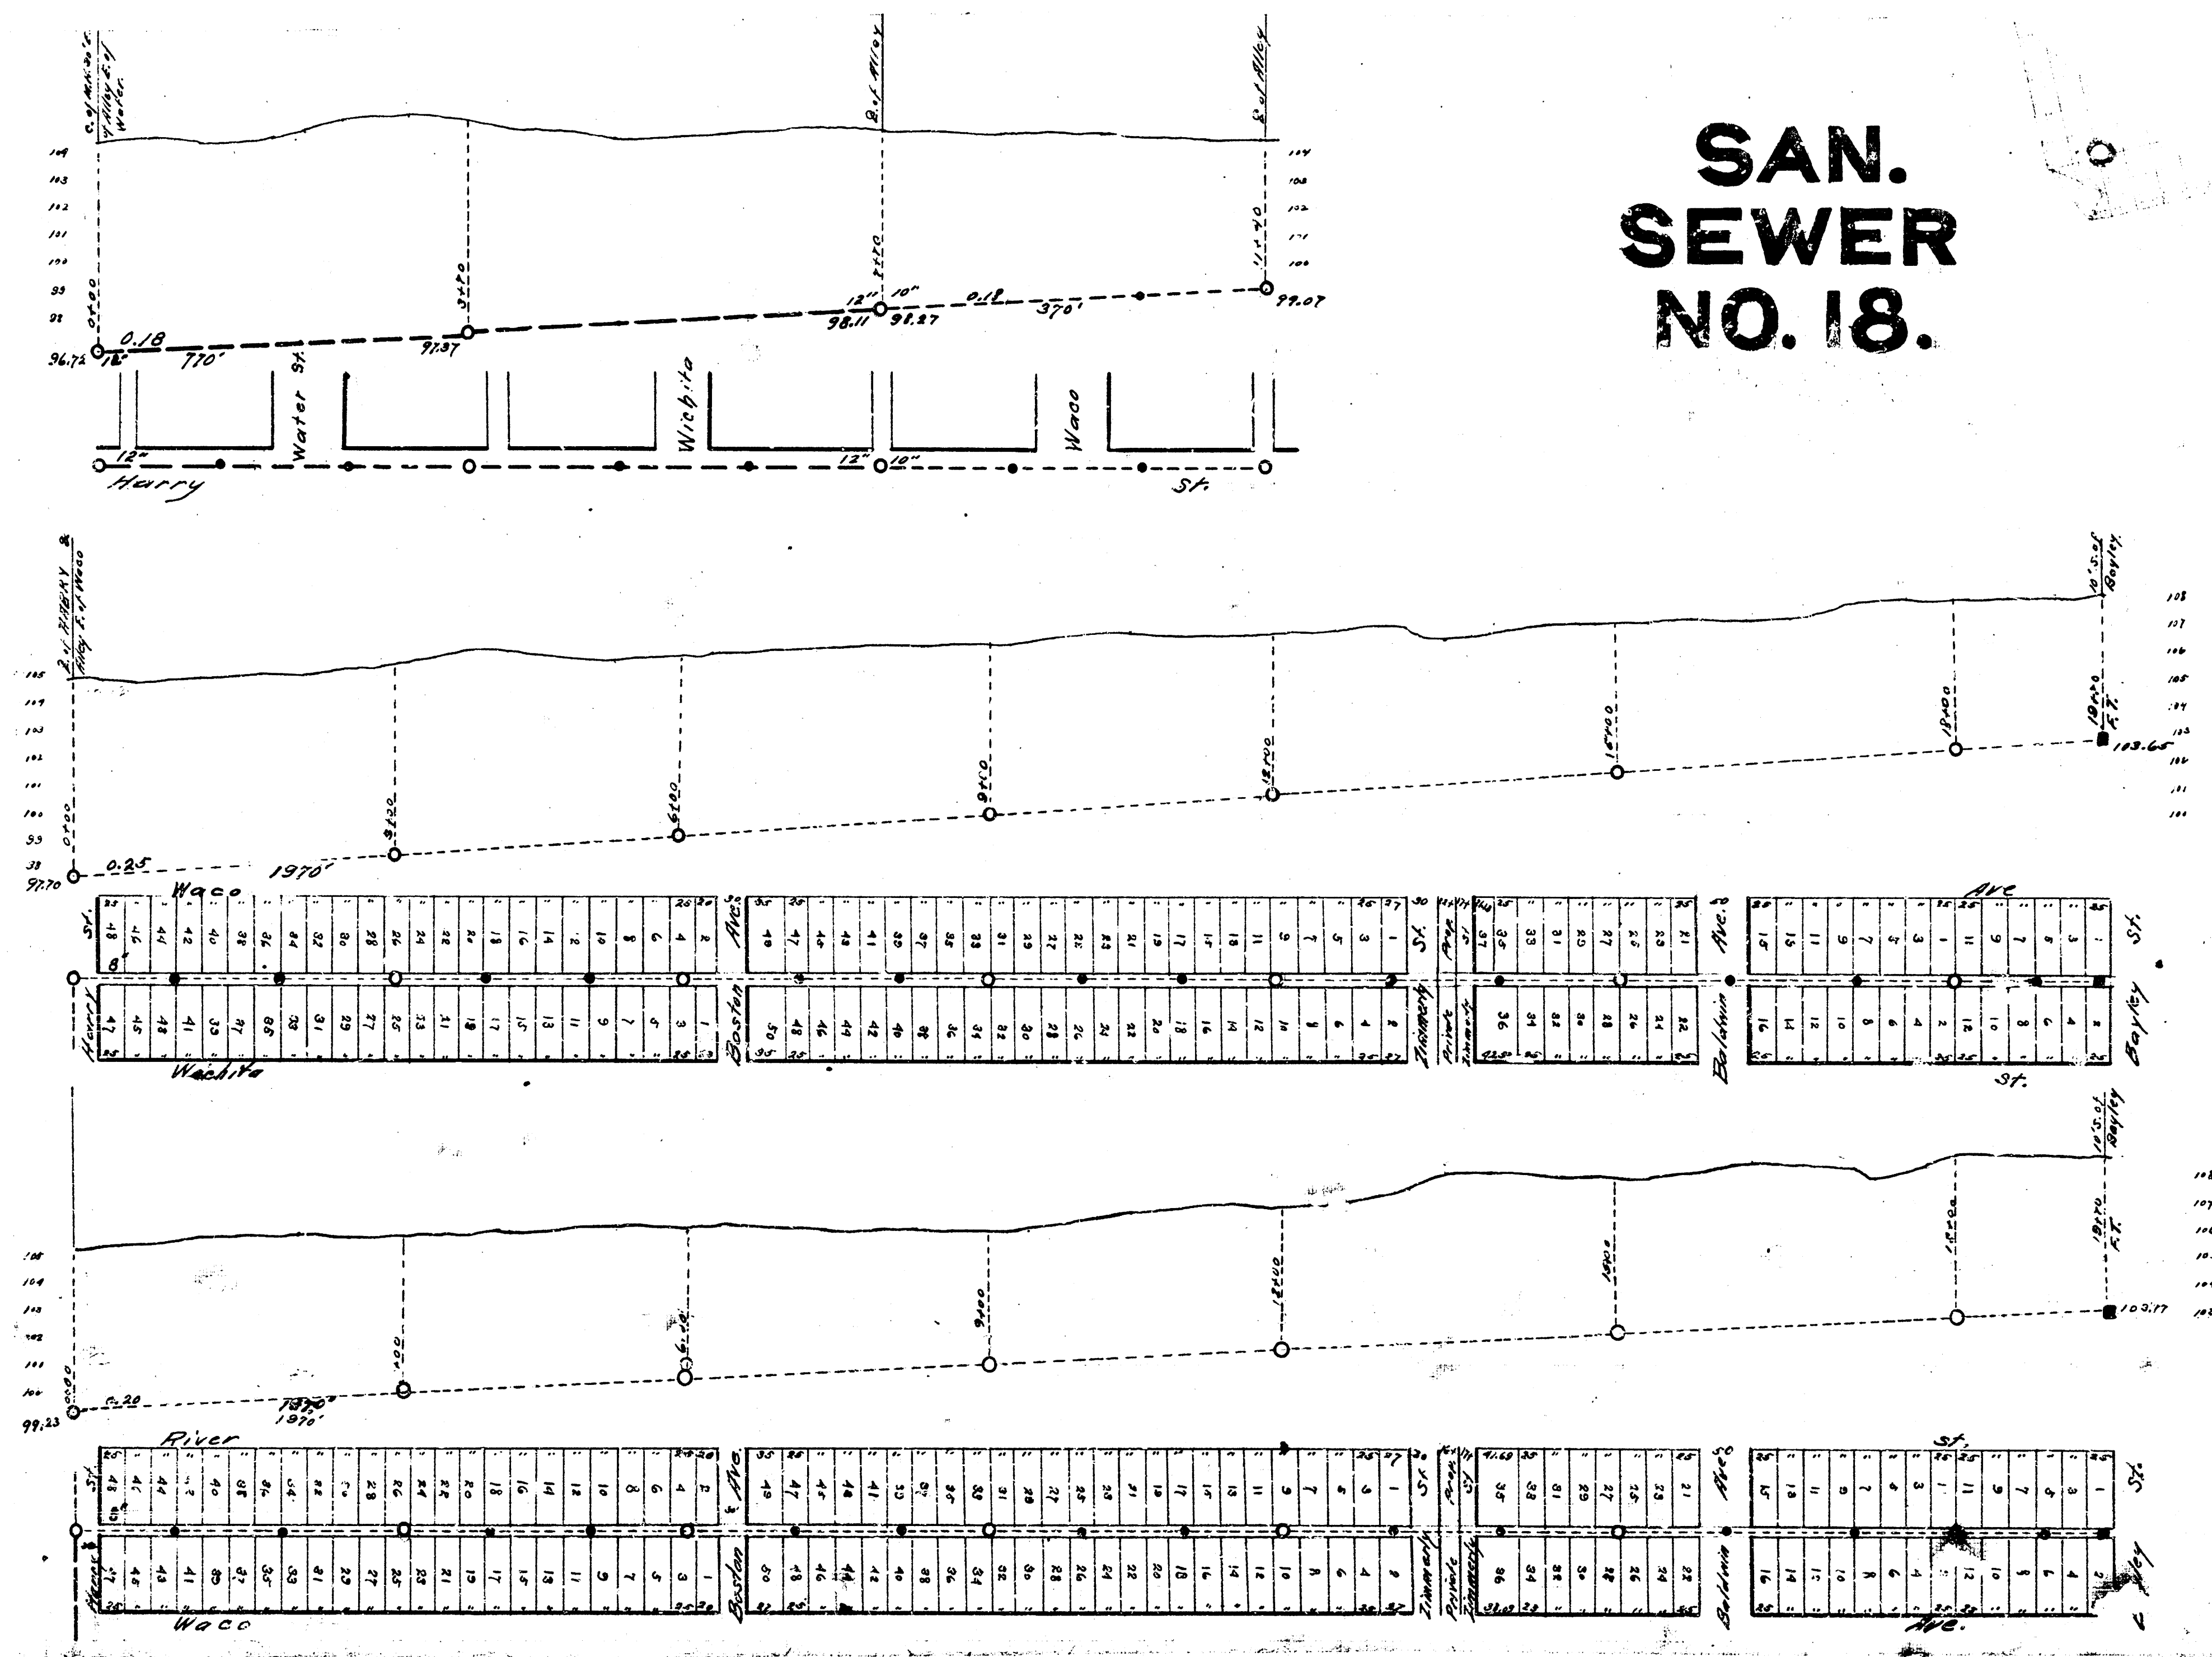

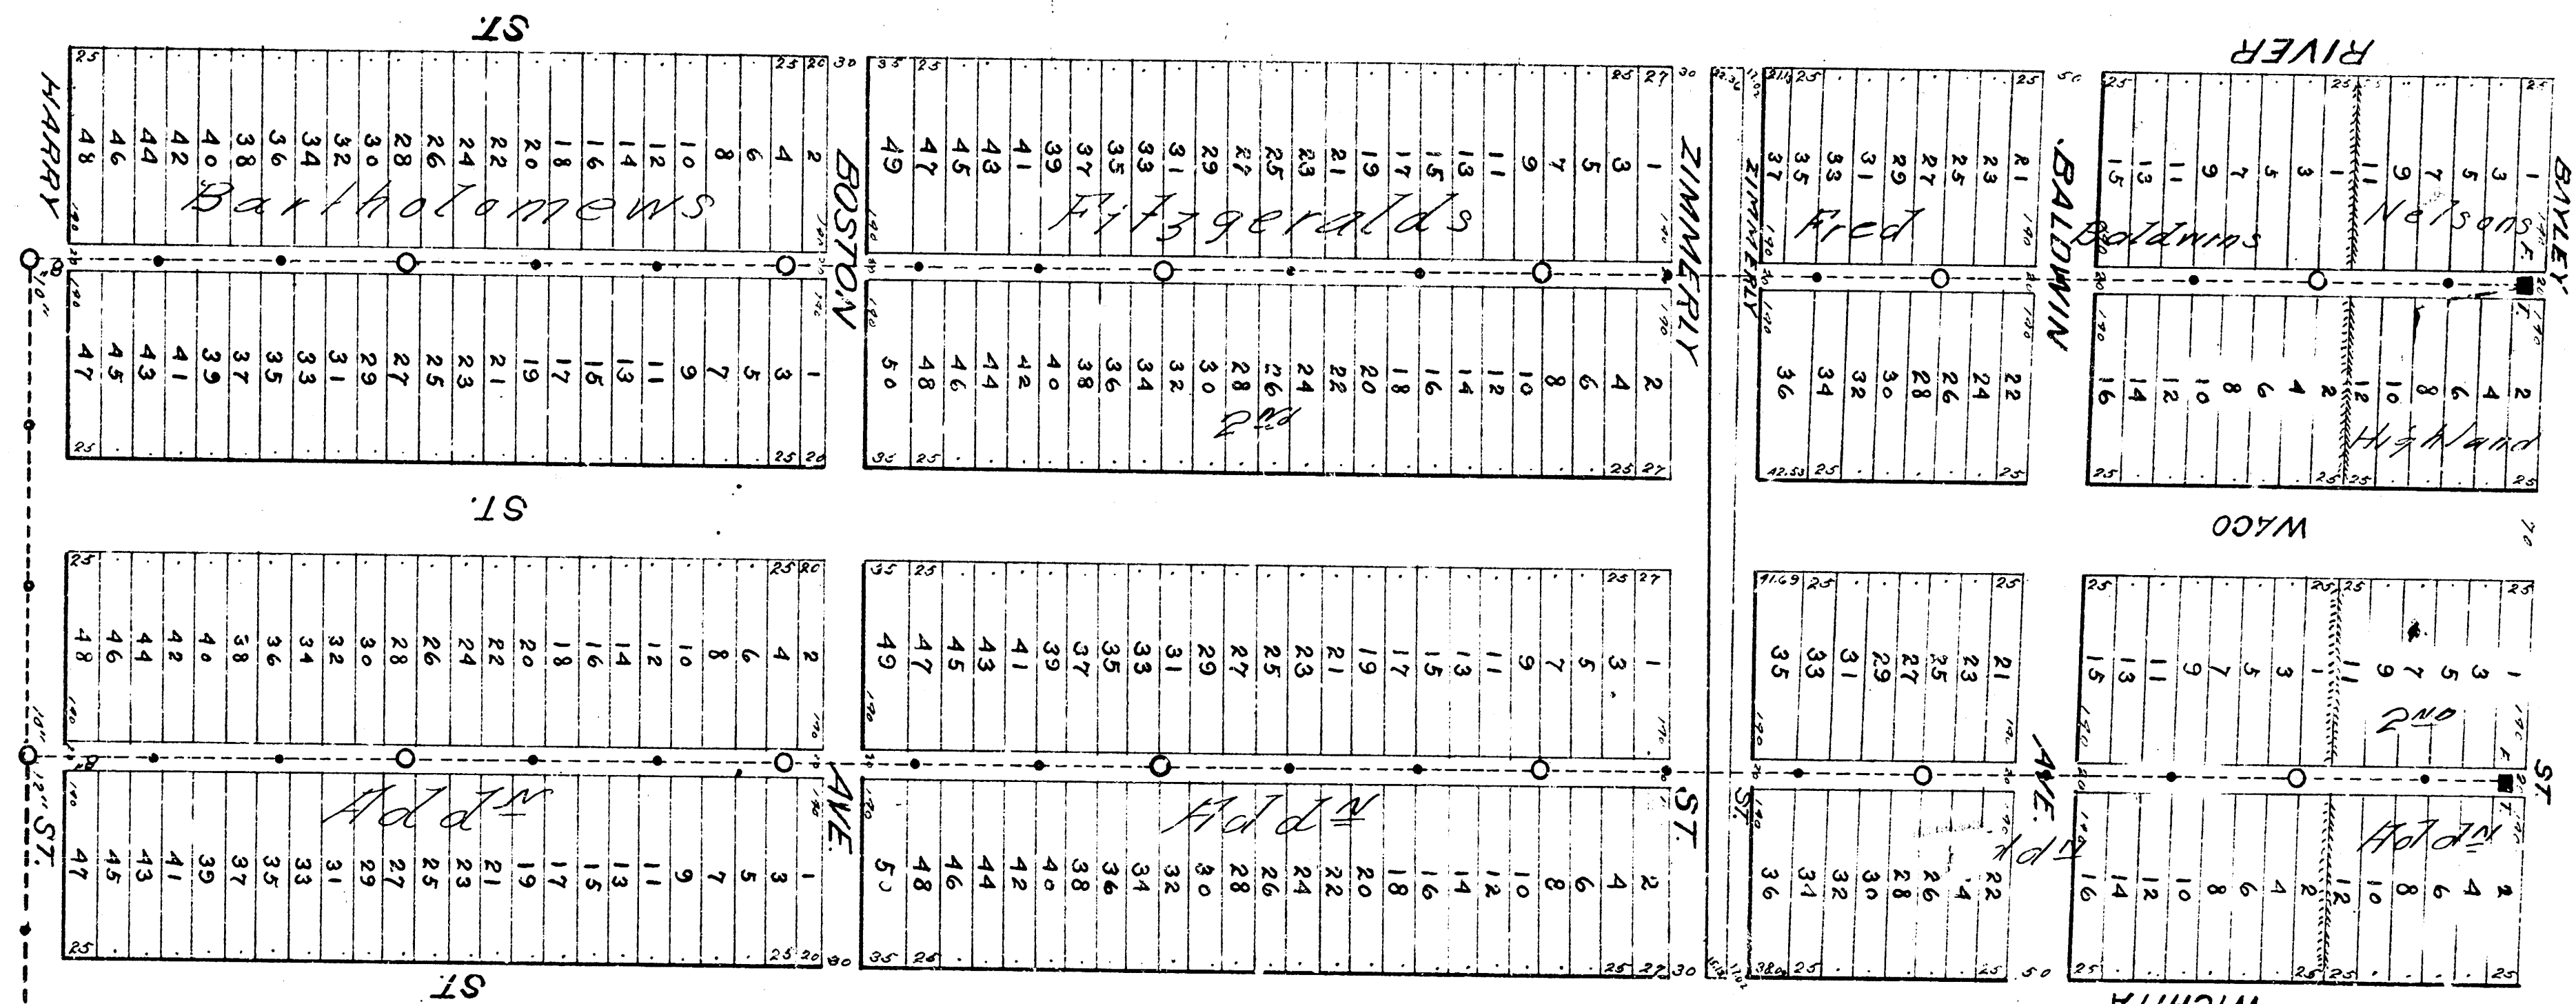

SAN. SEWER N° 18

