
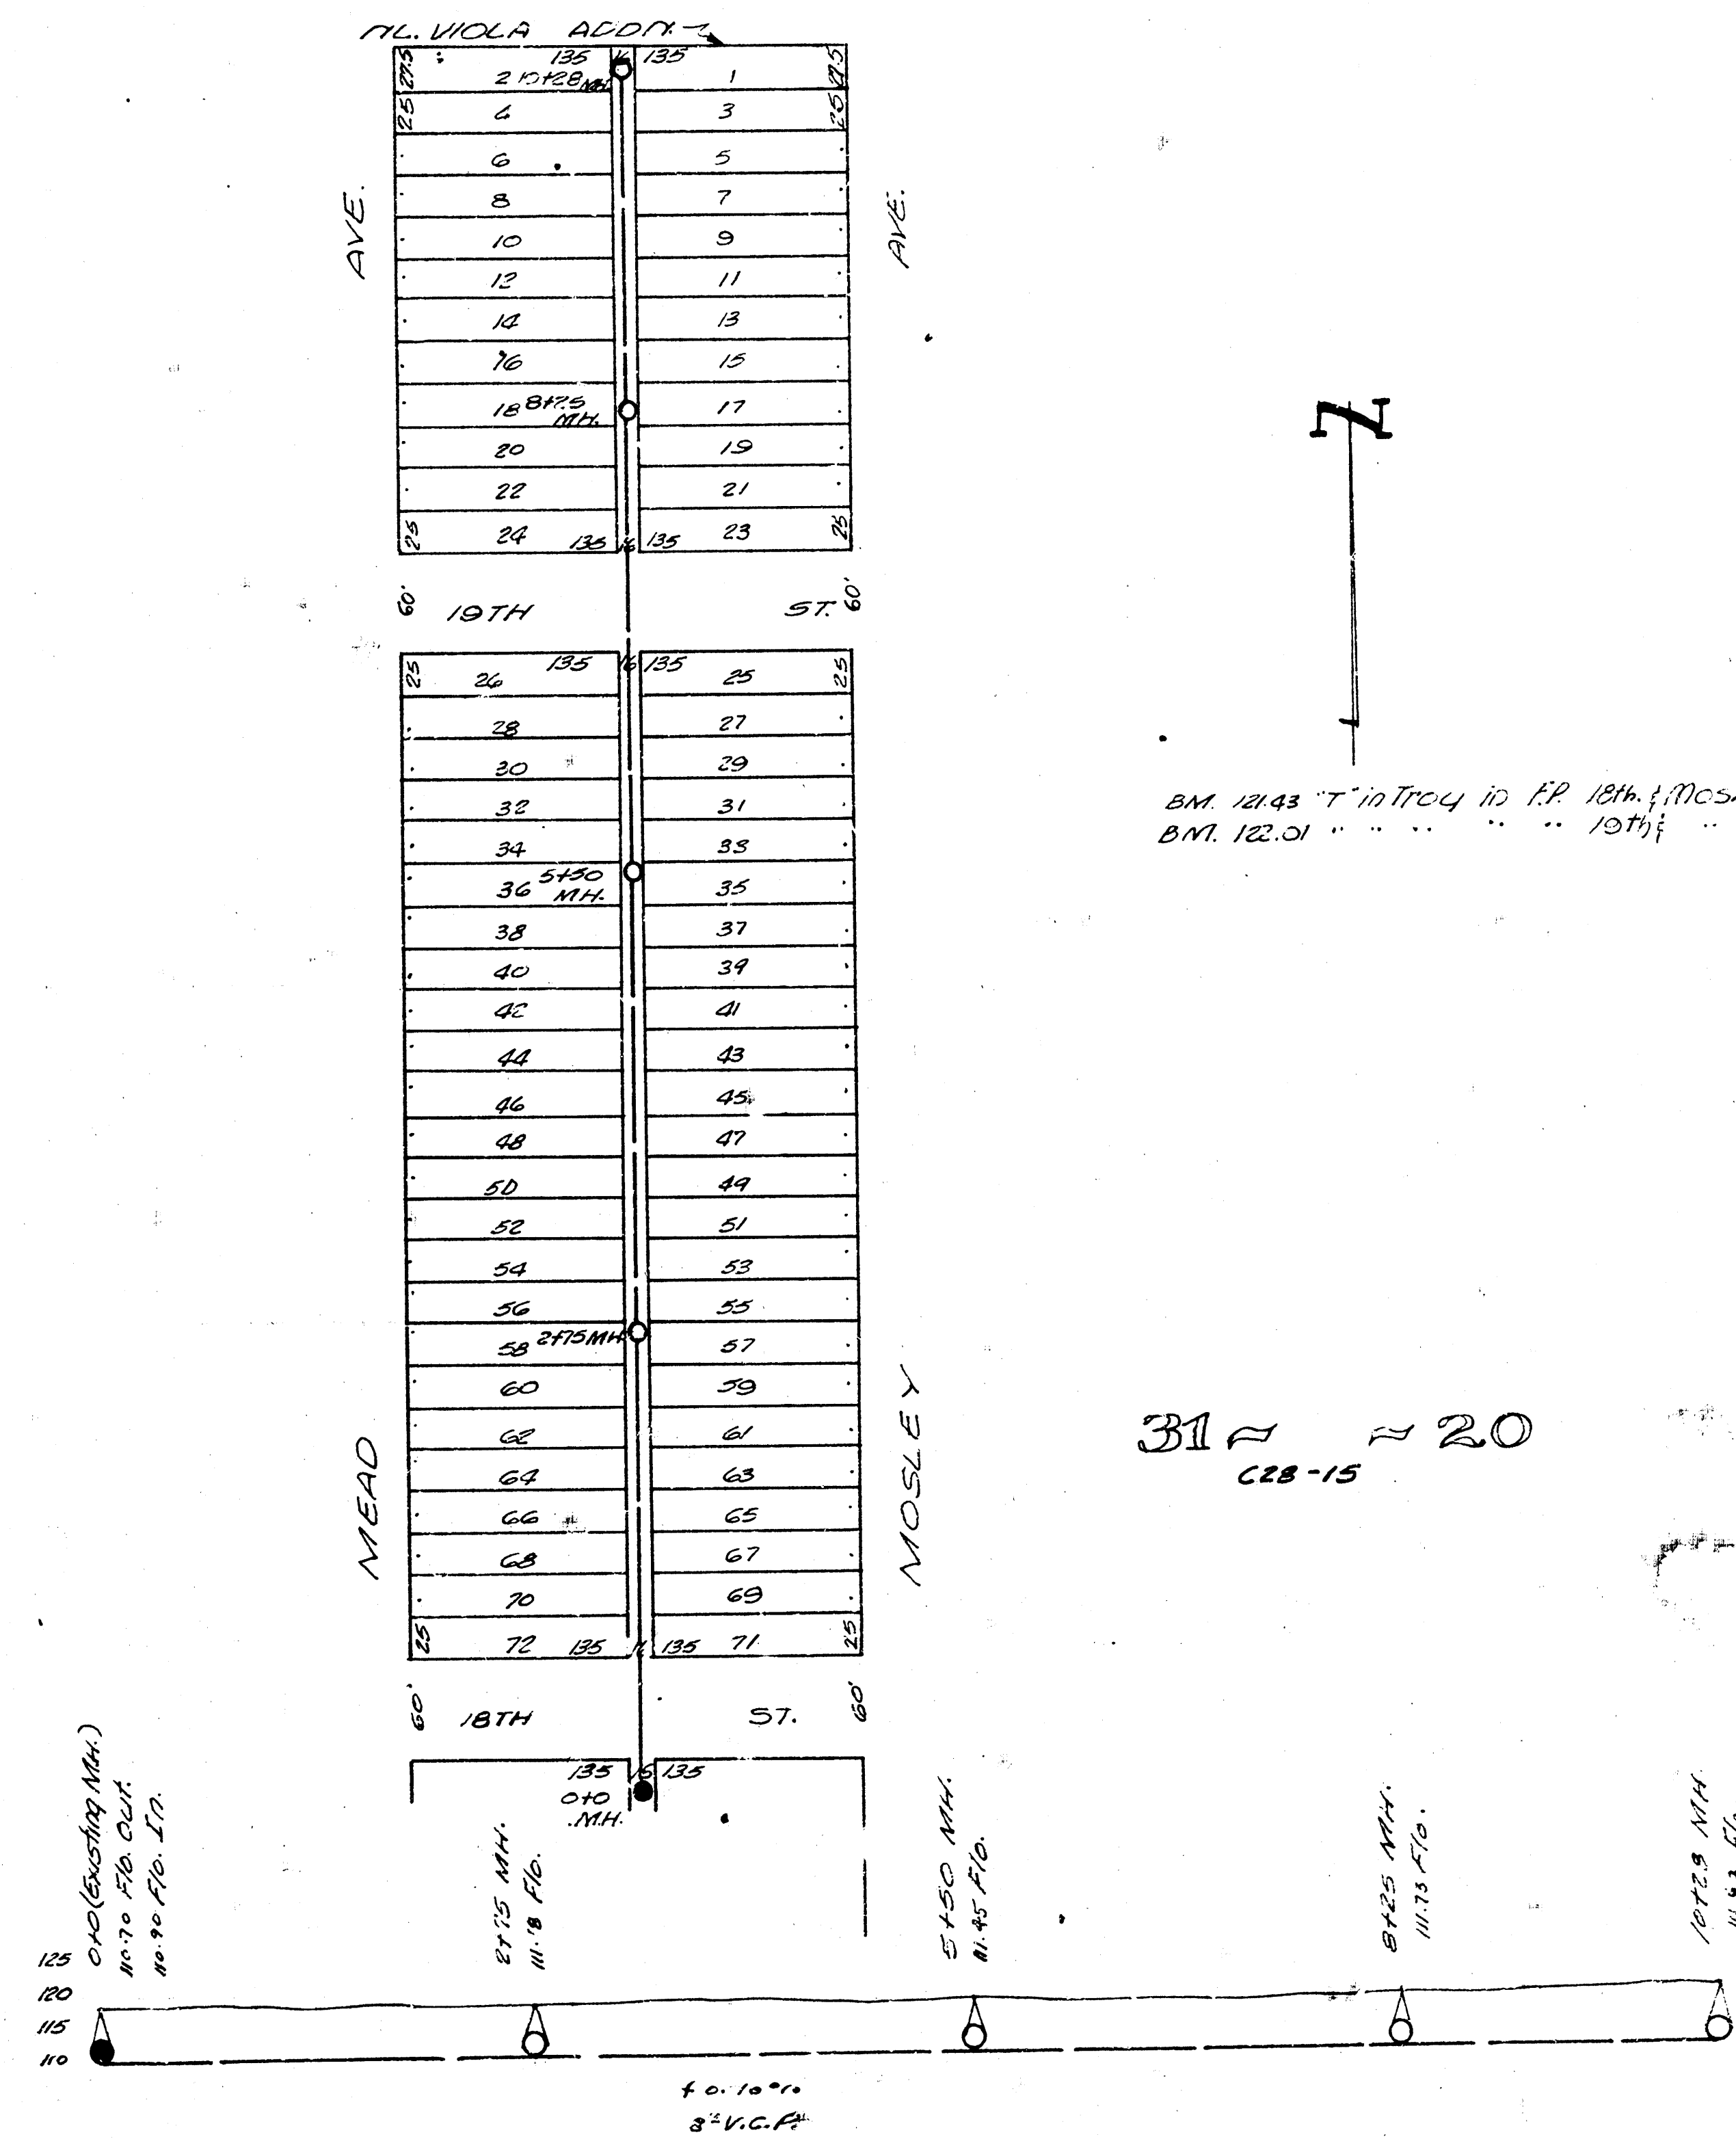


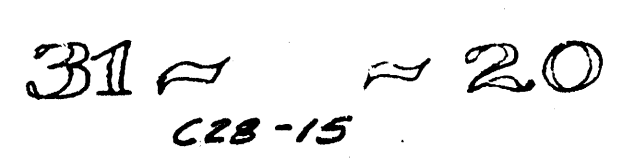

LAT. 9, DIST. A, MAIN 20
LAT. 31, DIST. MAIN 20
CITY OF WICHITA, KANS.
L.R. WHITE City Engineer.
JUNE 1948 Proj. Nos. C28-15410