



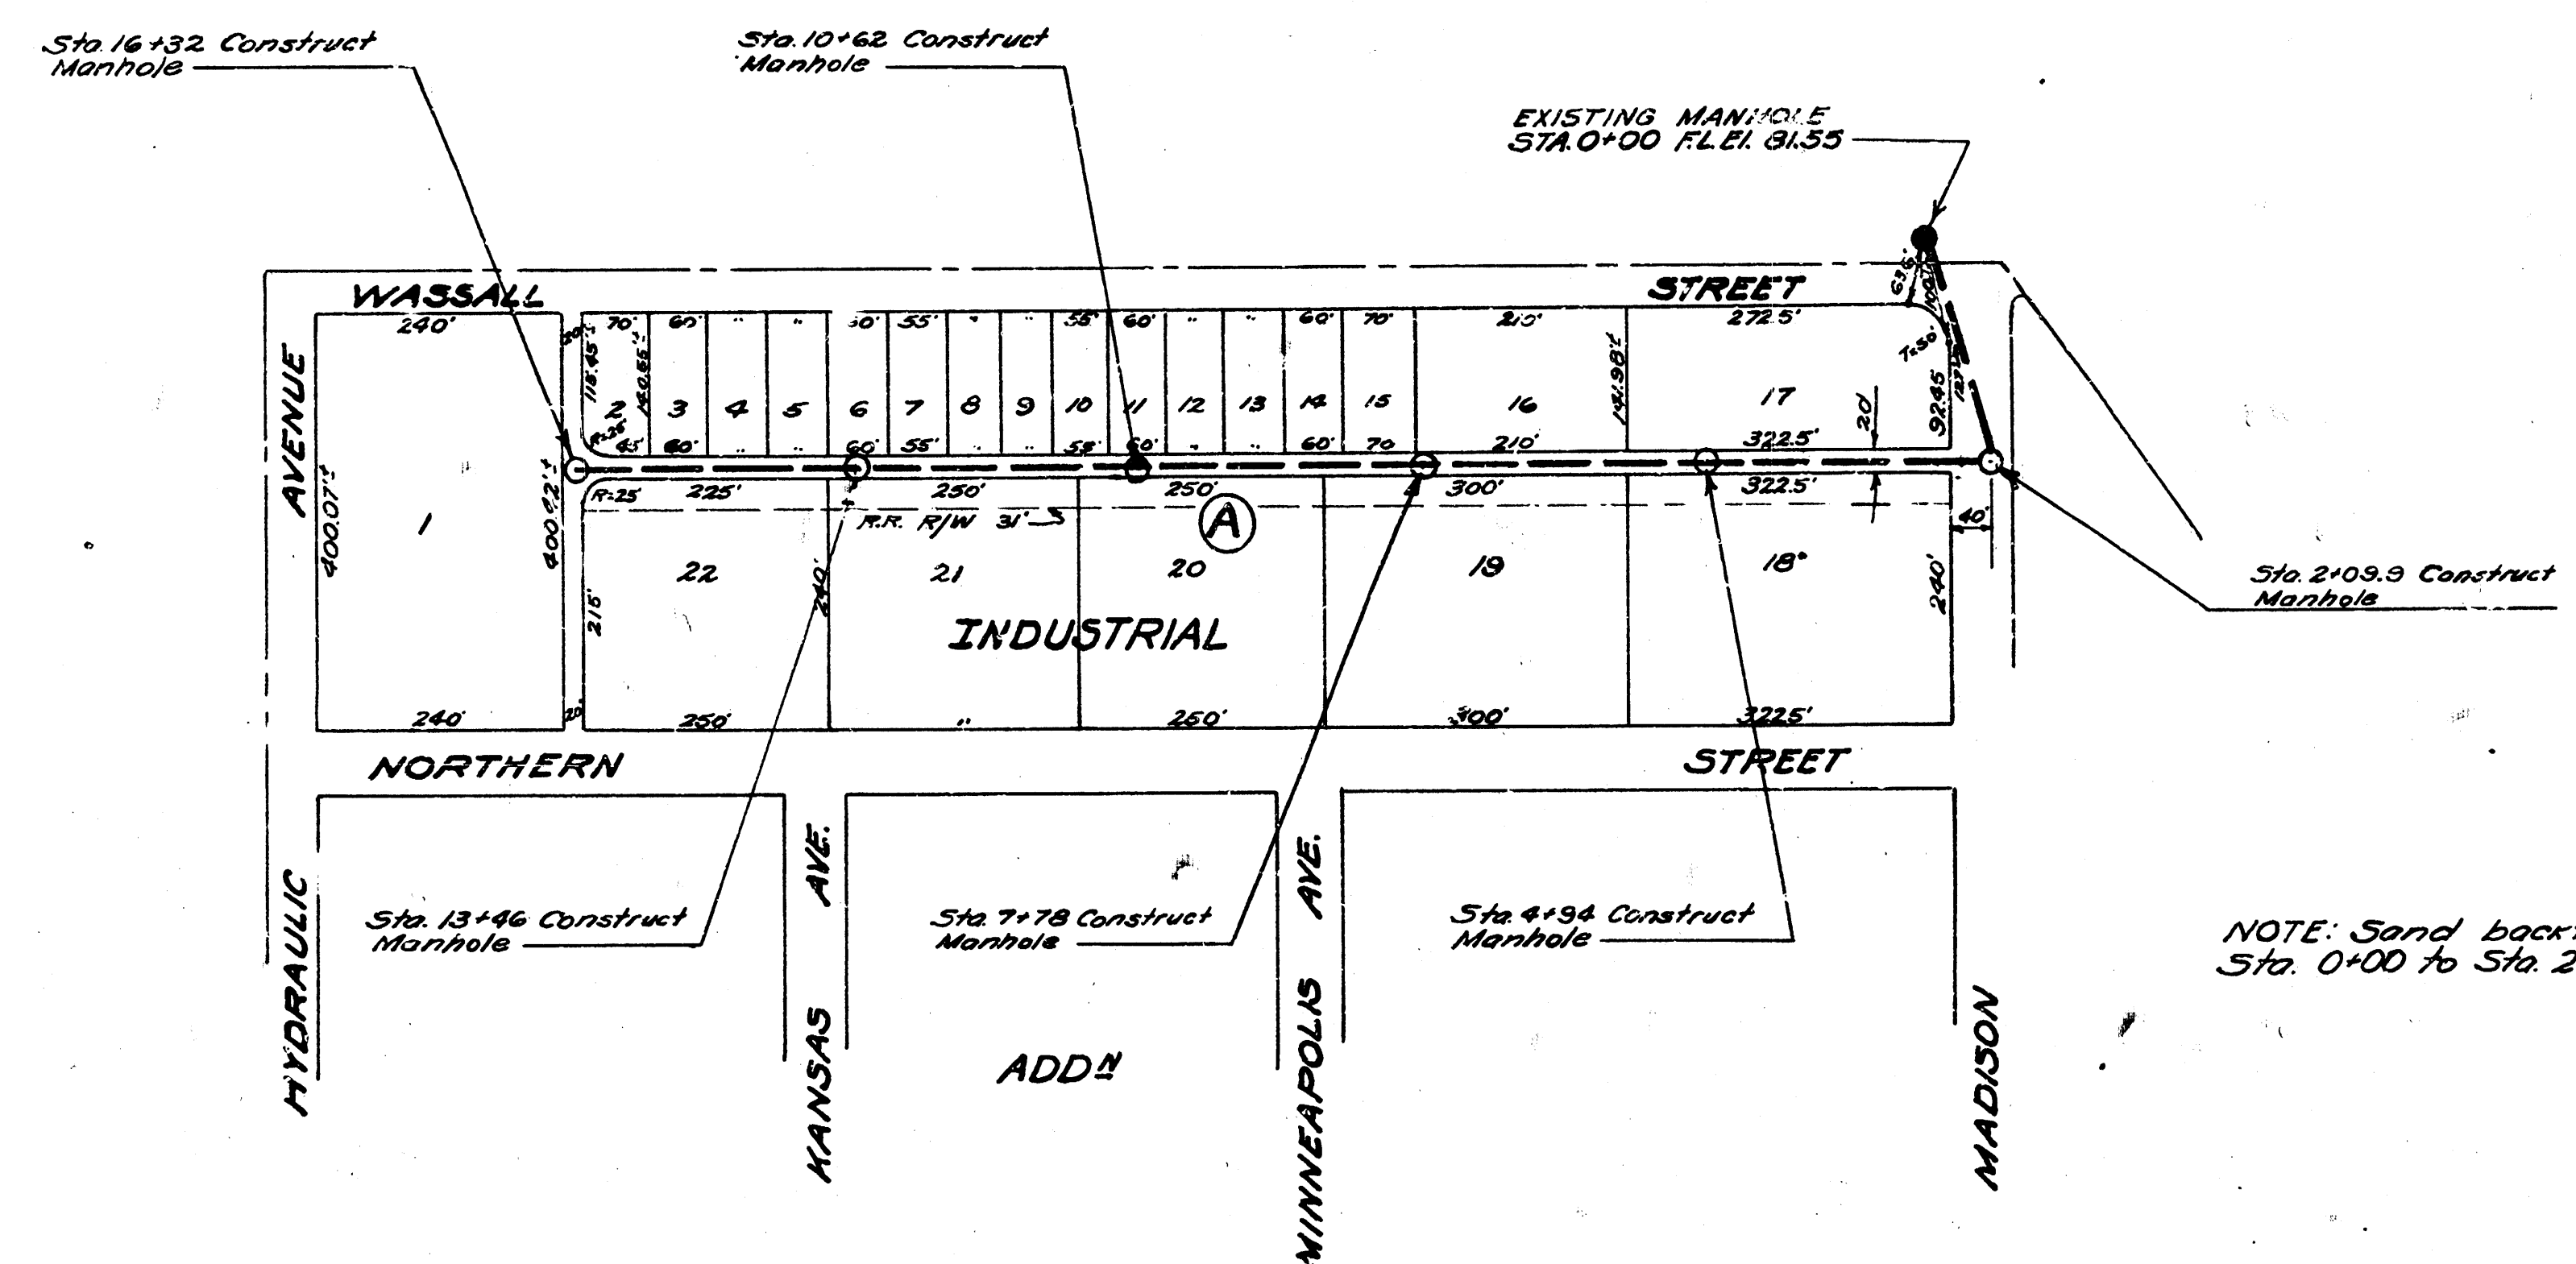

Scale: 1" = 150'

B.M. 5 Rim Manhole
Sta 0+00, El. 94.31

Scale: 1" = 60' Horiz.
1" = 4' Vert.

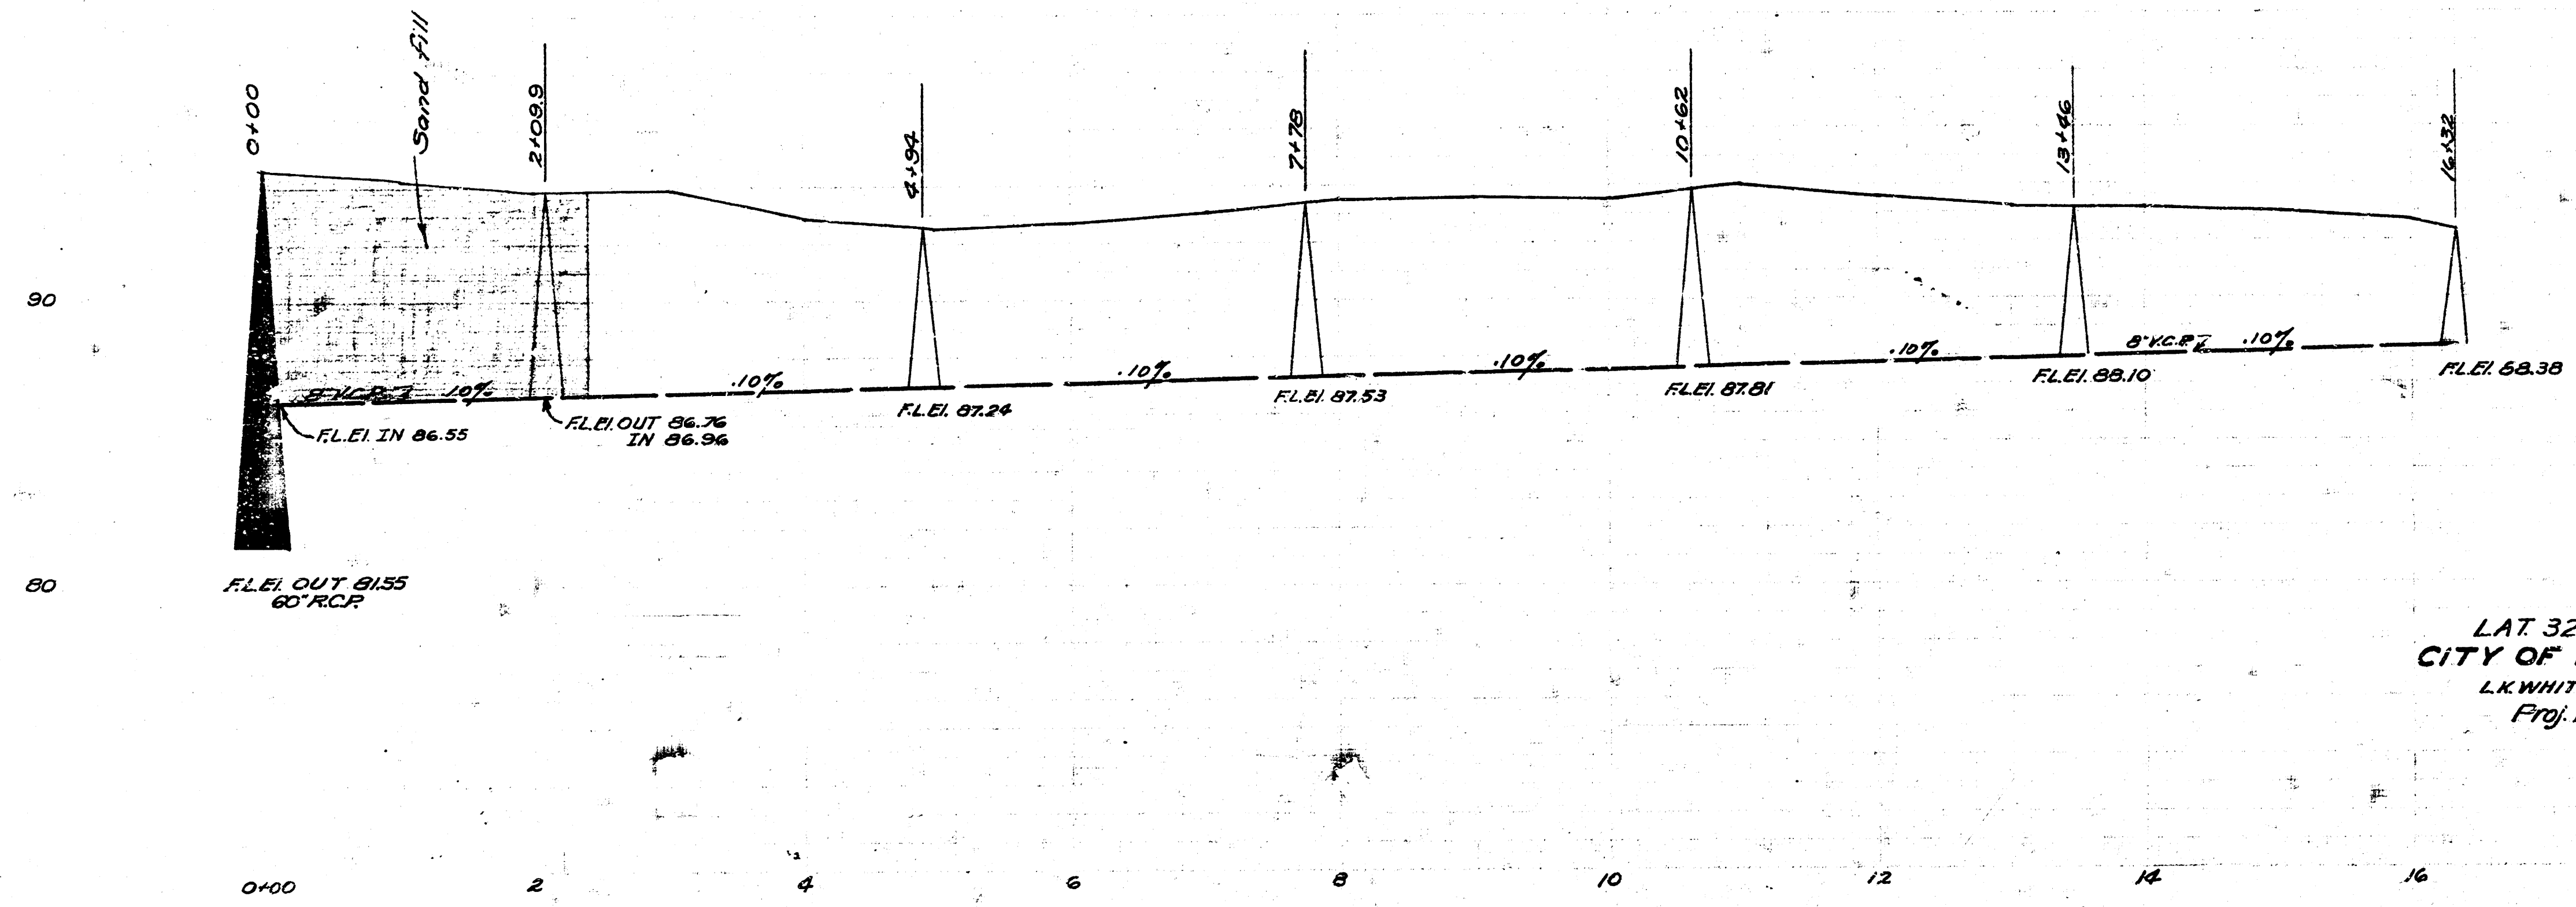

12/16 8-24-51
Drawn by J.L.A.
Checked by
Note Book No. 56

LAT 32 MAIN 20
CITY OF WICHITA KANSAS
L.K. WHITE CITY ENGINEER
Proj. No. C21-34

