


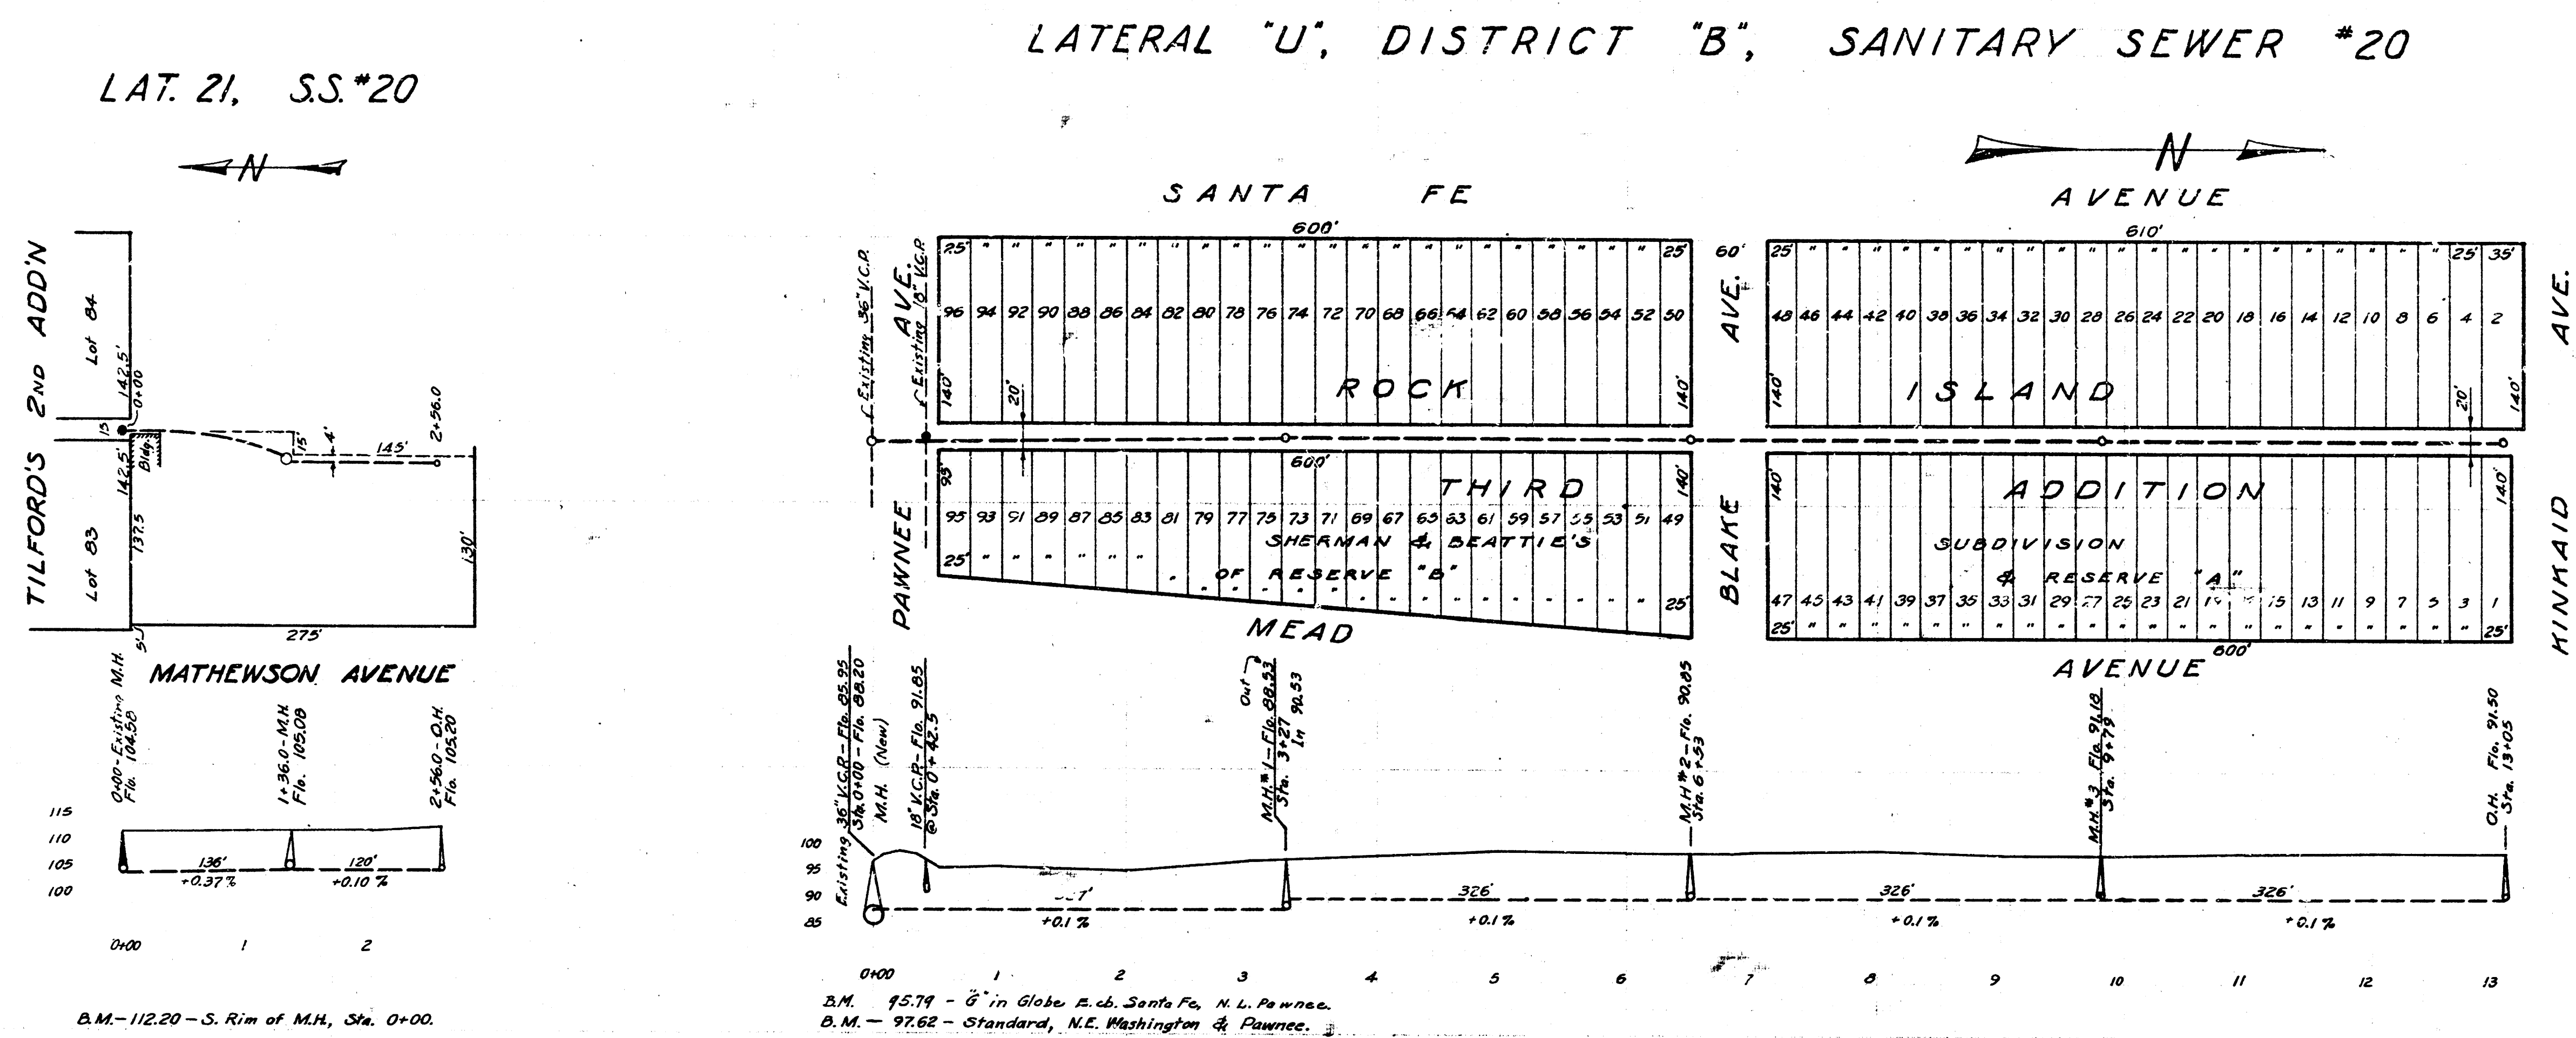

CITY OF WICHITA, KANSAS
PUBLIC SERVICE DEPARTMENT
ENGINEERING DIVISION
L.K. WHITE, CITY ENGINEER.
DR. BY B. MILLER, JUNE, 1945.