
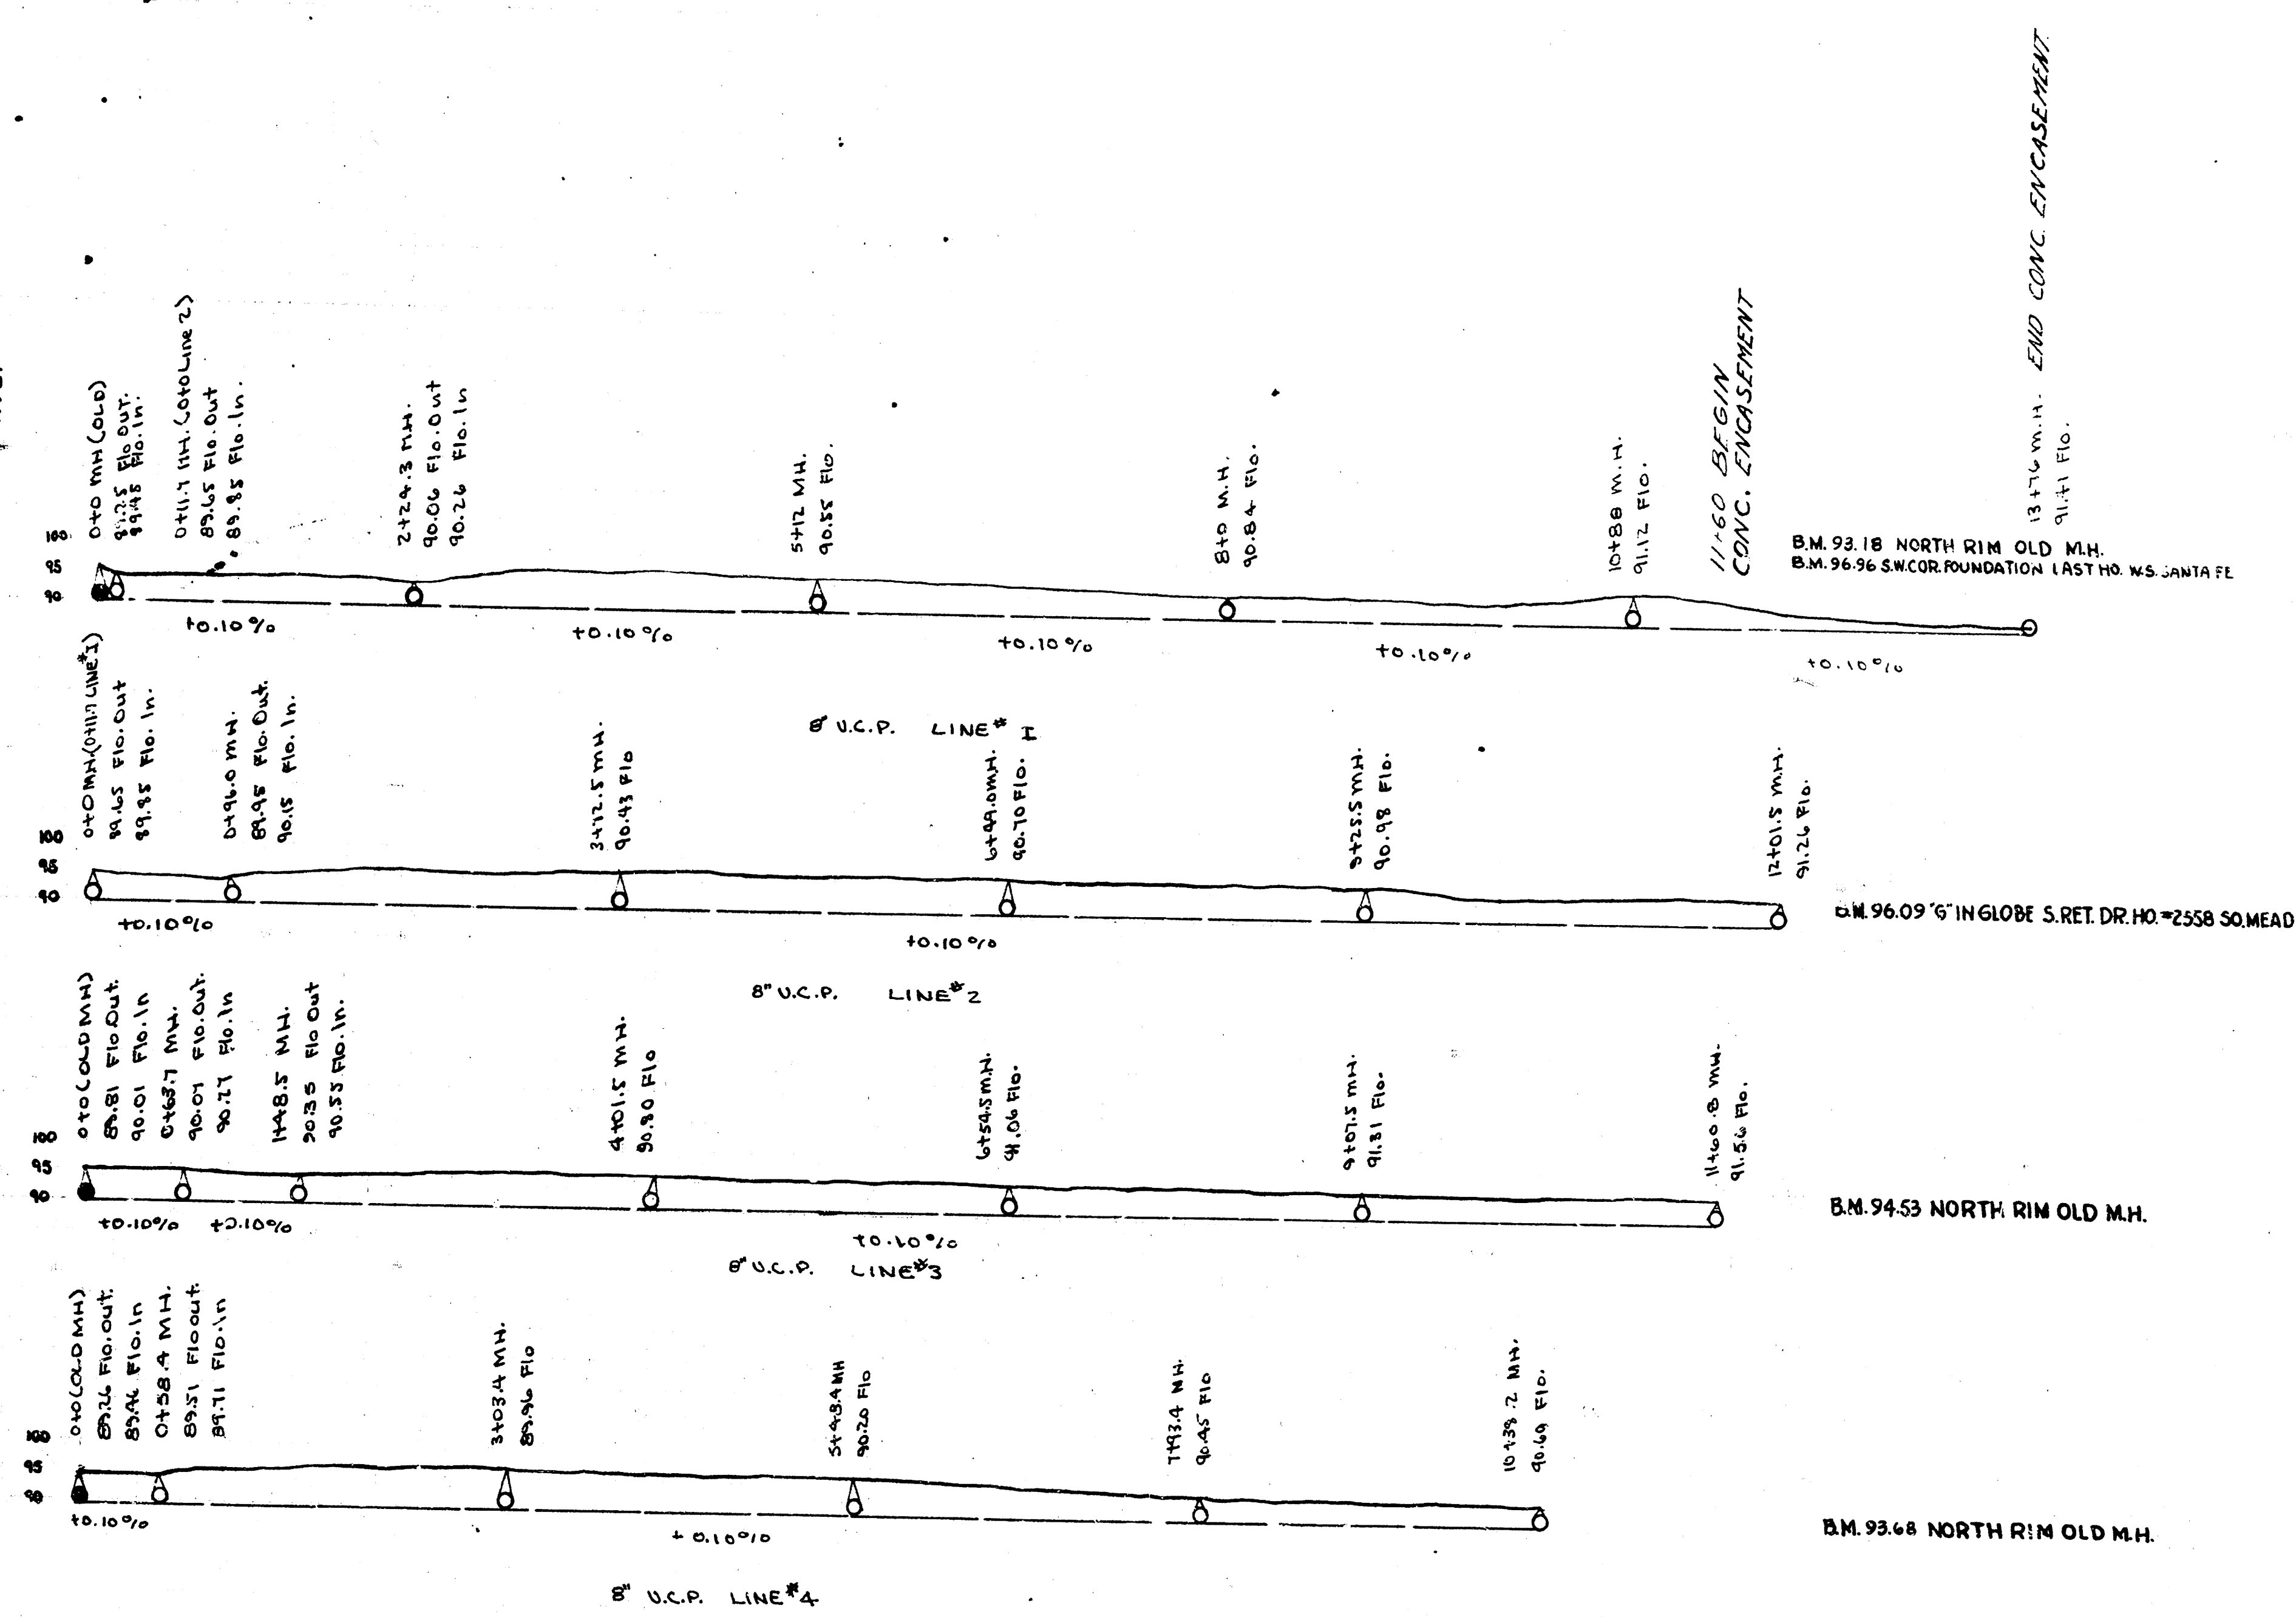


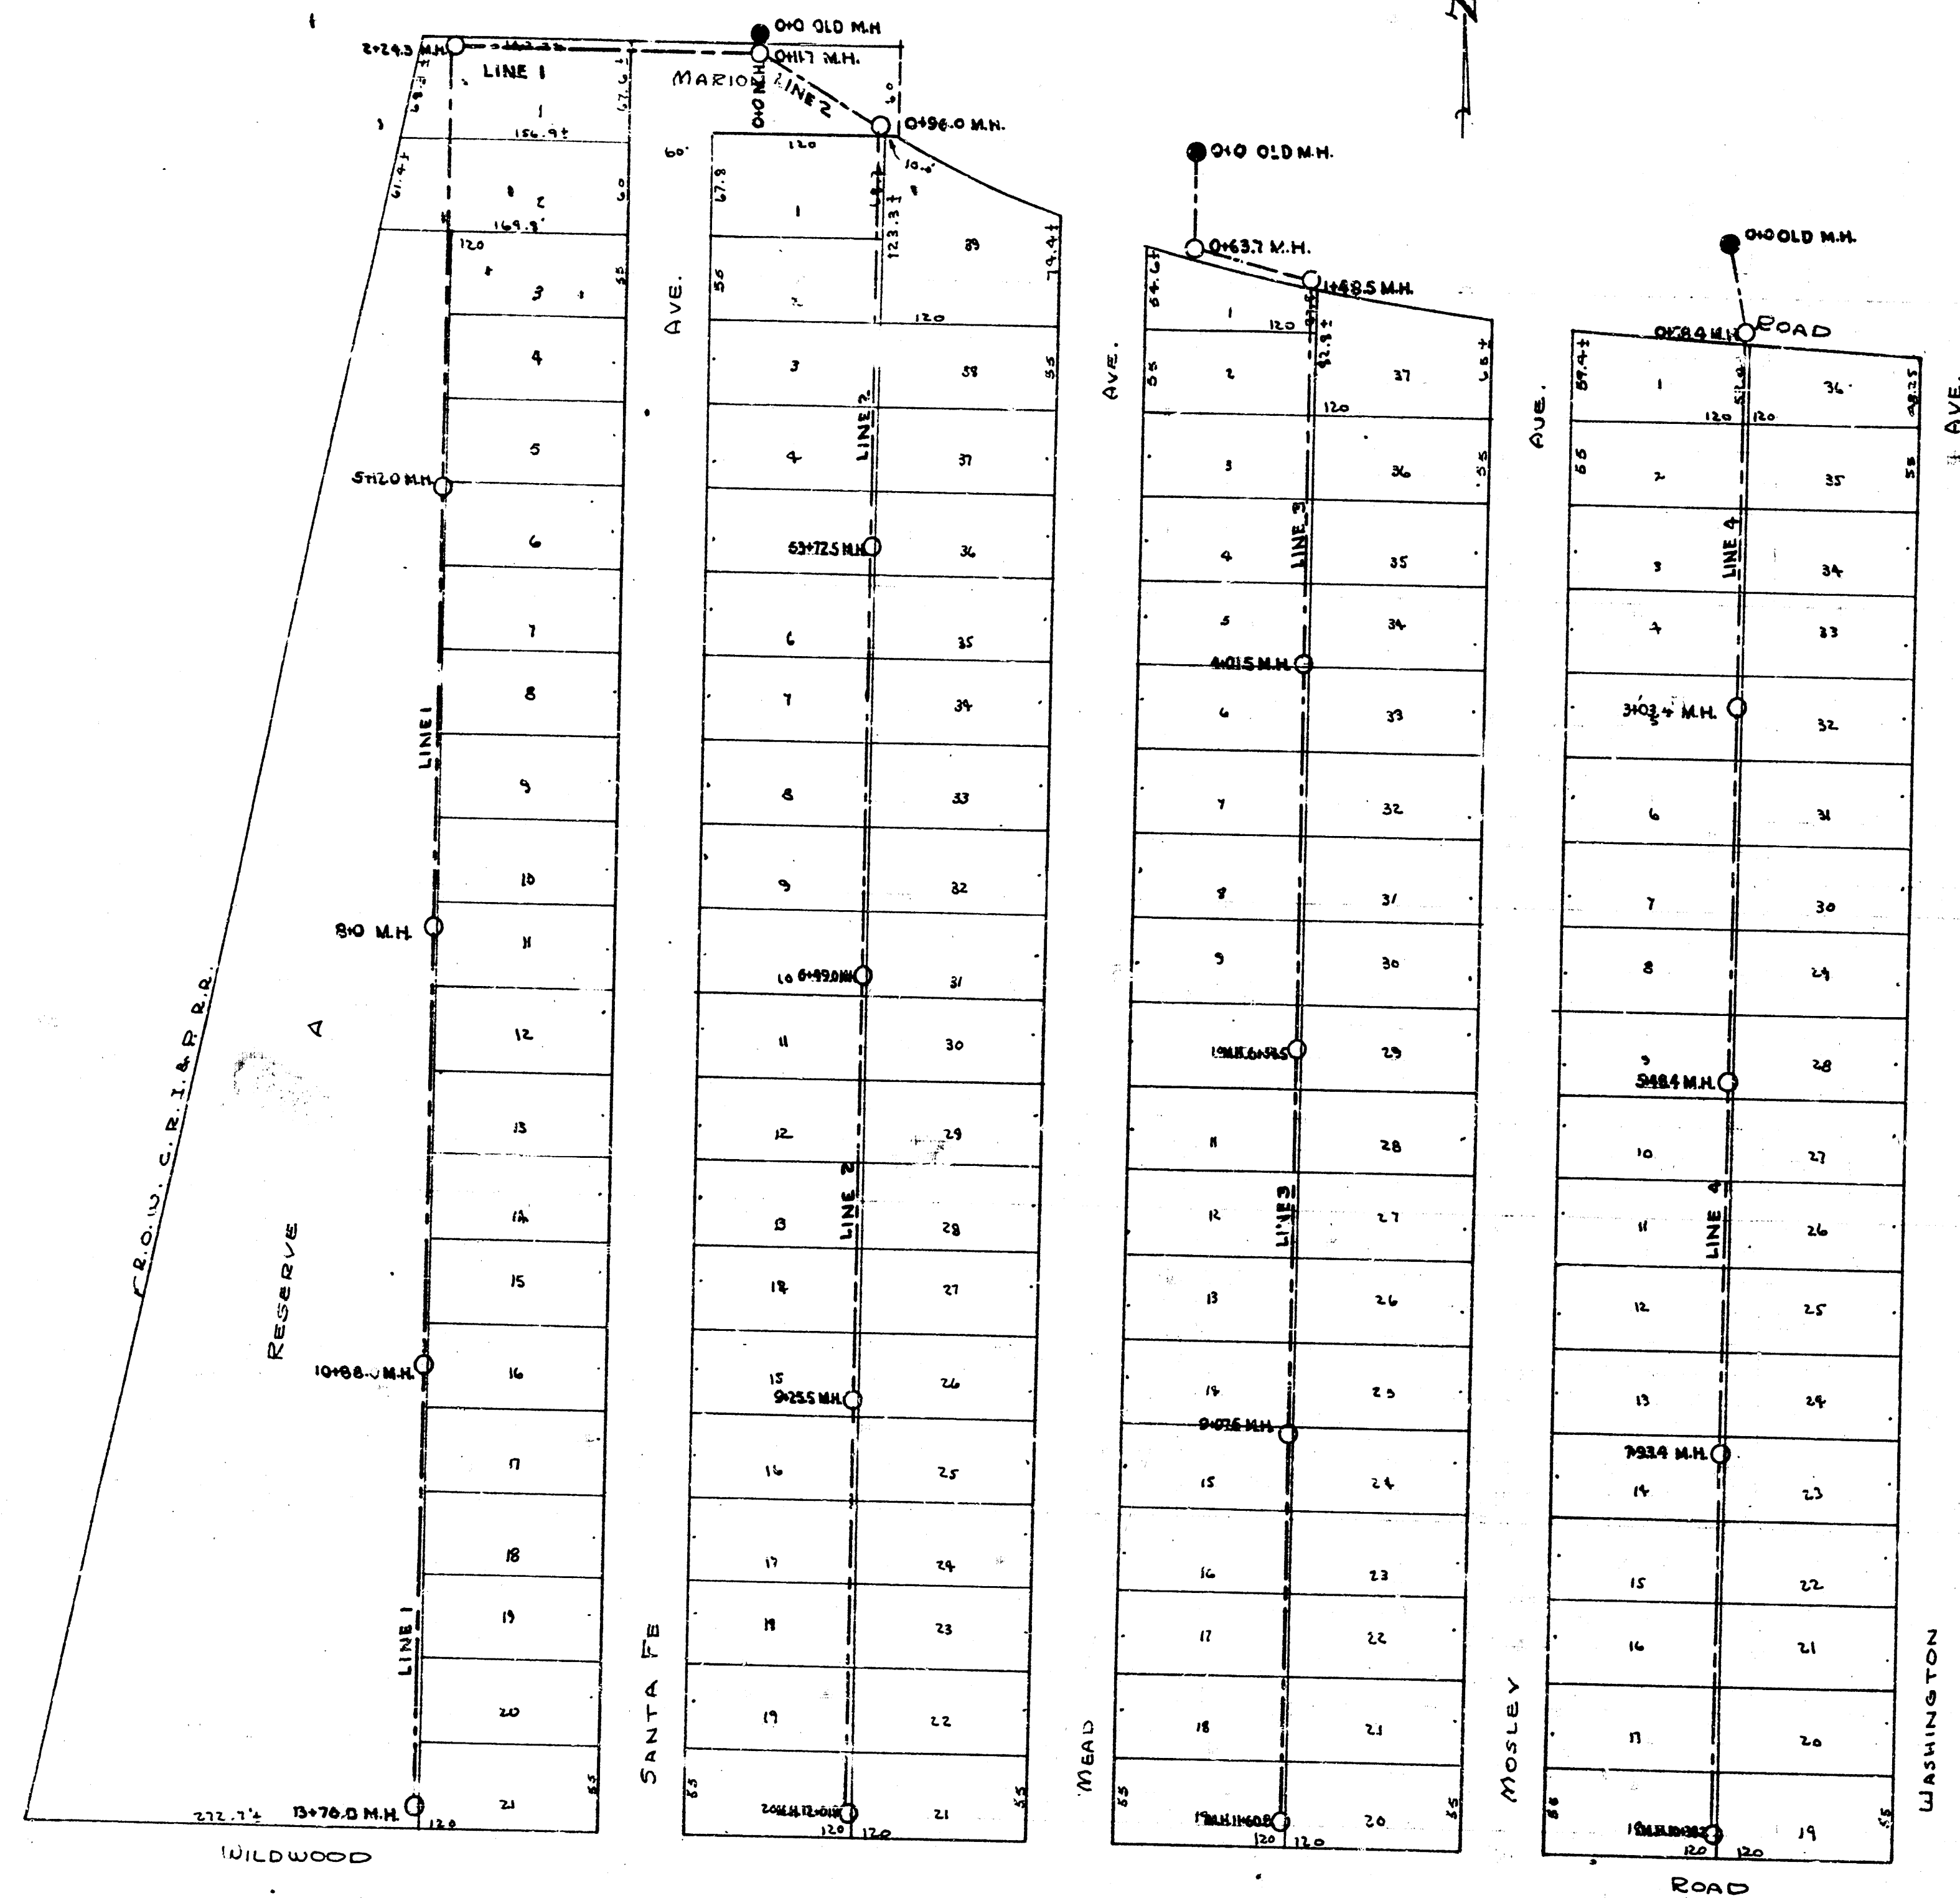

LAT. 8 DIST. A MAIN 20
CITY of WICHITA, KANSAS
L.K. WHITE CITY ENGINEER
APR. 1948 C-28-8