
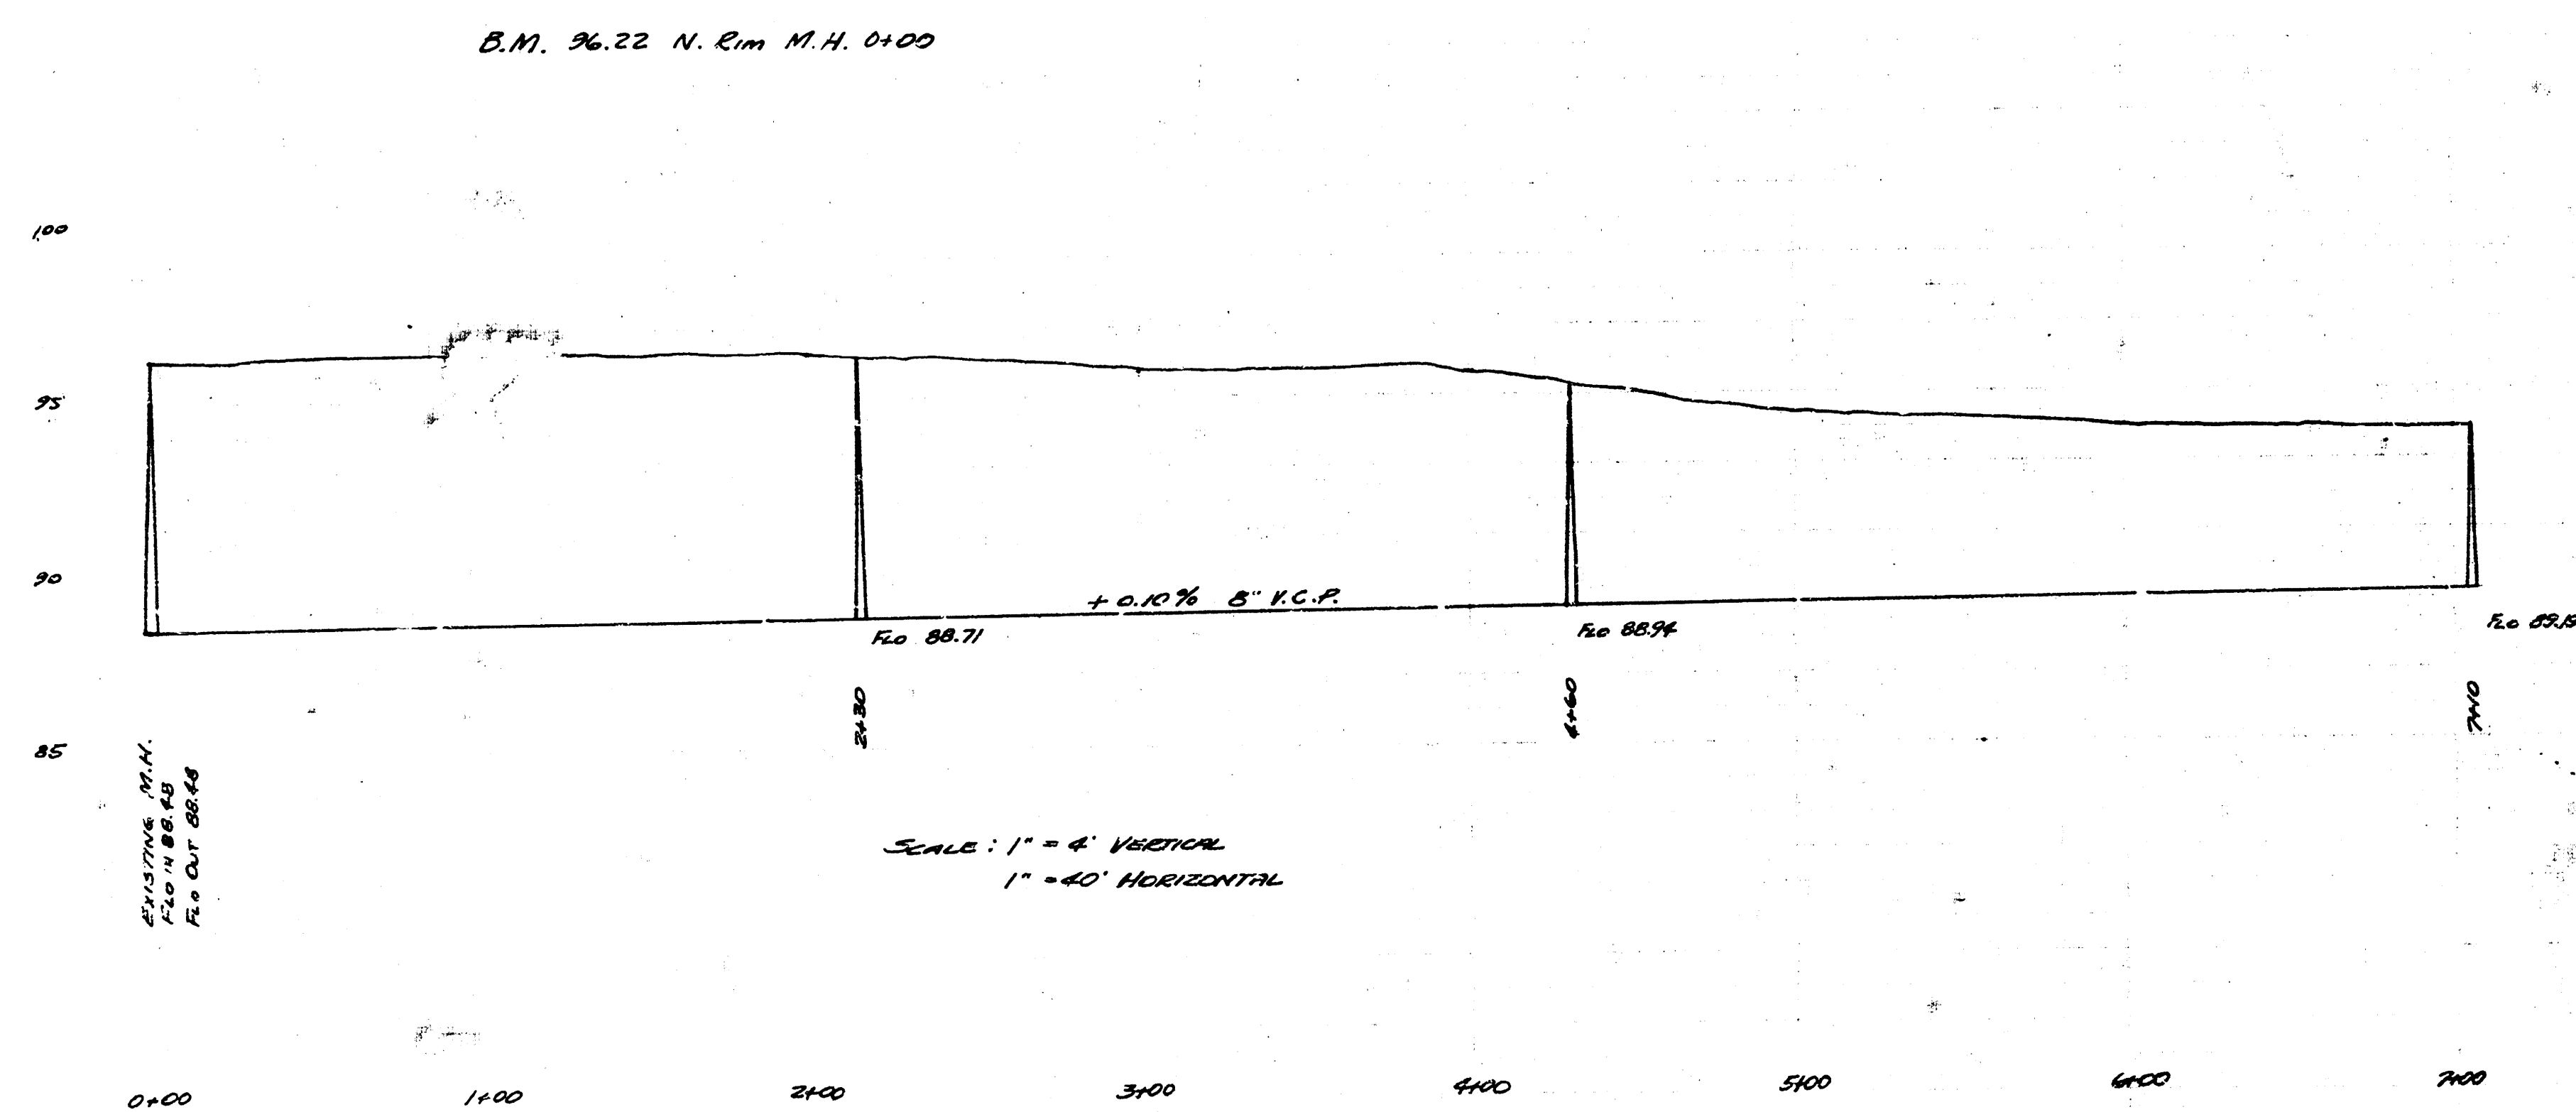


LAT. 17, DIST. A, S.S. 20  
CITY OF WICHITA, KANSAS  
L.K. WHITE - CITY ENGINEER  
JULY, 1951 PROJ. C20-50

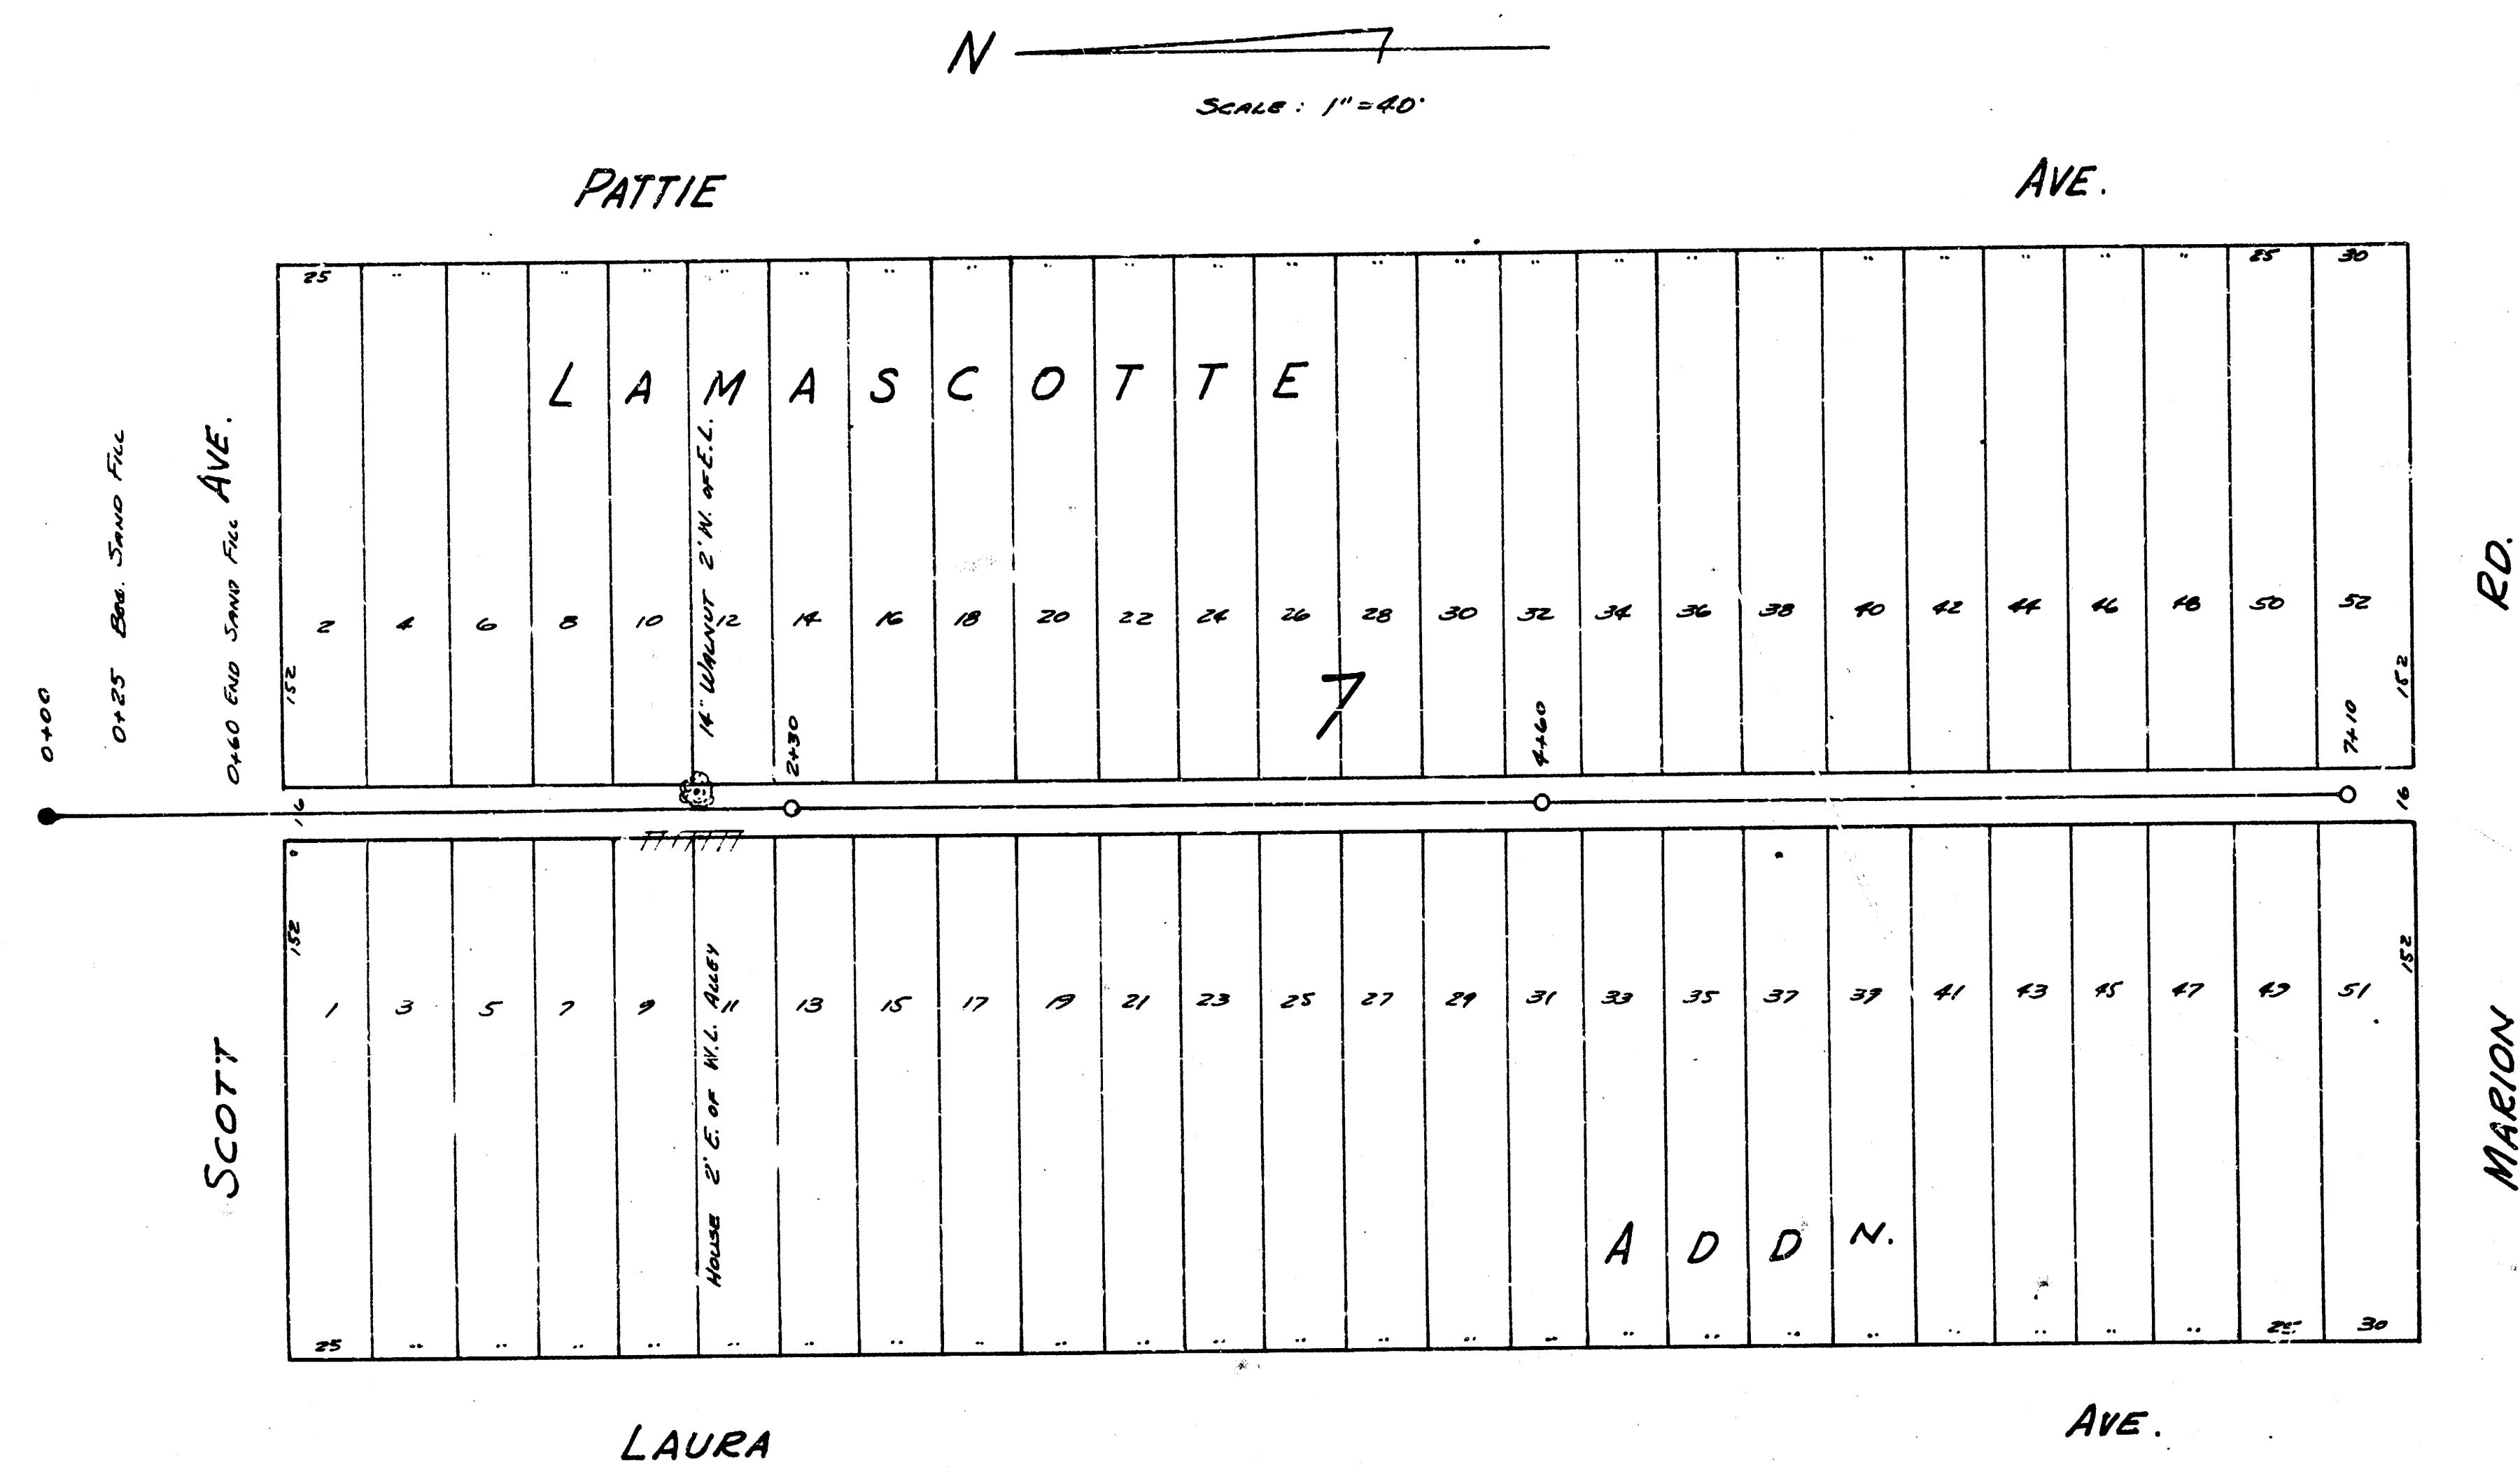