
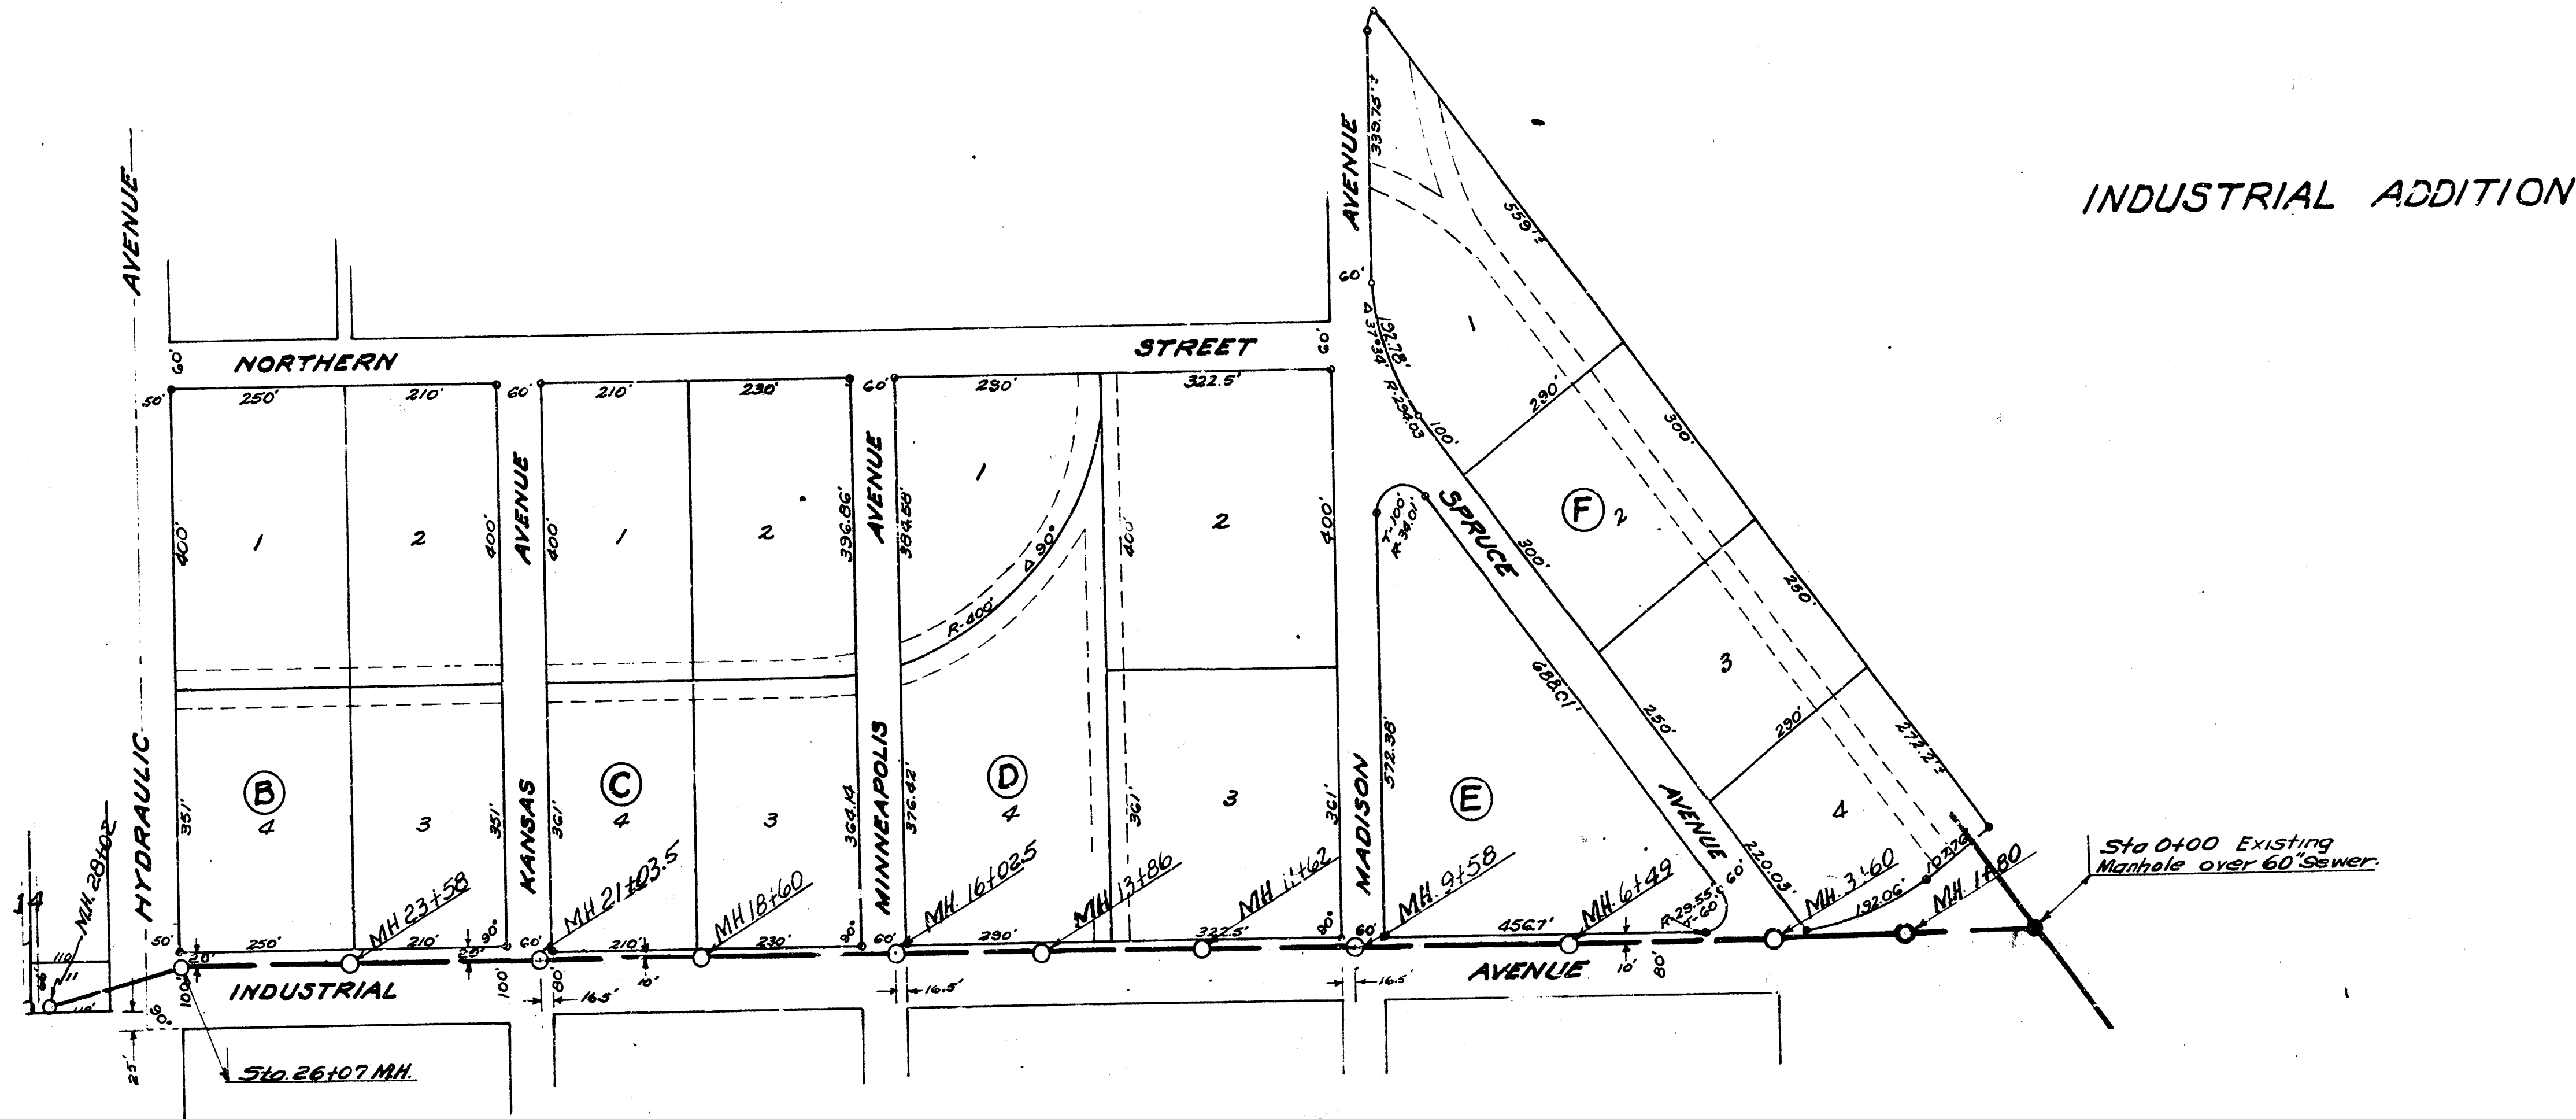



SCHROEDER BRO'S 3RD.

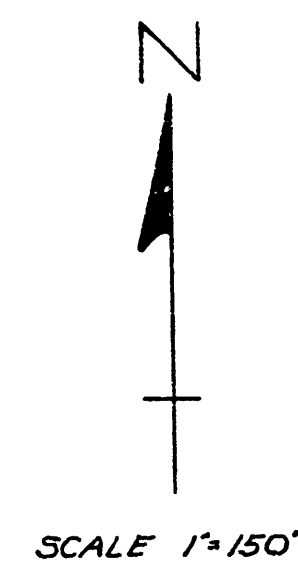

INDUSTRIAL ADDITION

BM. 98.16 4" CONCR. BRIDGE ON TUB GAUGE 150' SE of iron
SL Industrial West E. W. RT. E. S. R. W.

BM. 94.90 60" Spike S.S. HLP of NE Corner Hydraulic & Industrial

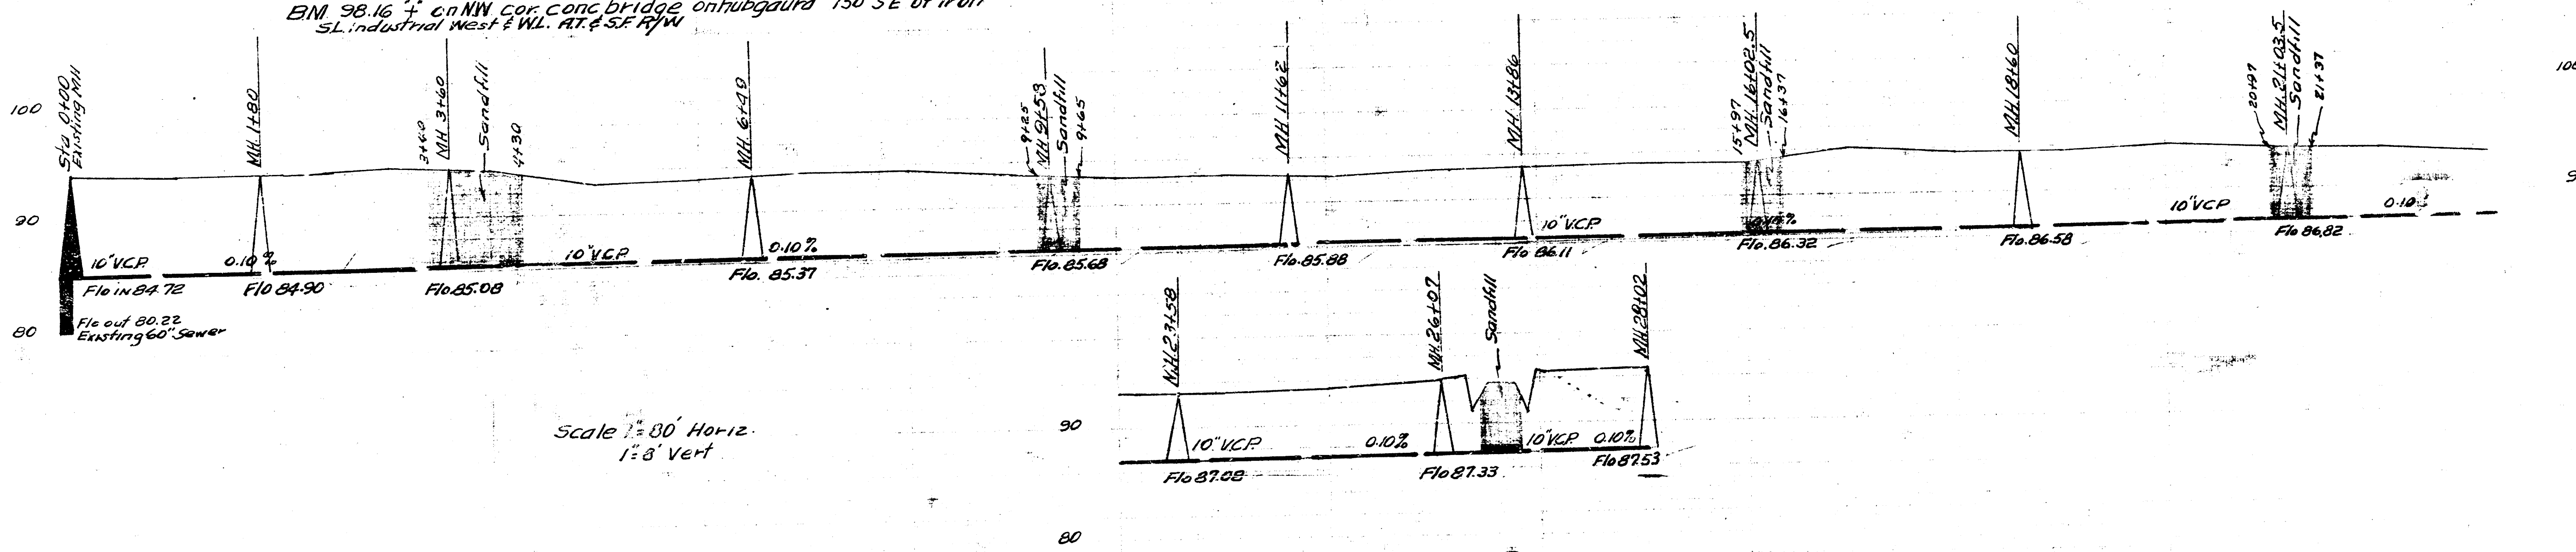

Scale 1"=30' Horiz.
1"=8' Vert.

Date 7-15-52
Drawn by L. McClain
Checked by
Not to Scale

DIST. AA - MAIN 20
CITY OF WICHITA KANSAS
L. K. WHITE CITY ENGINEER
Proj. No. C-21-49

