
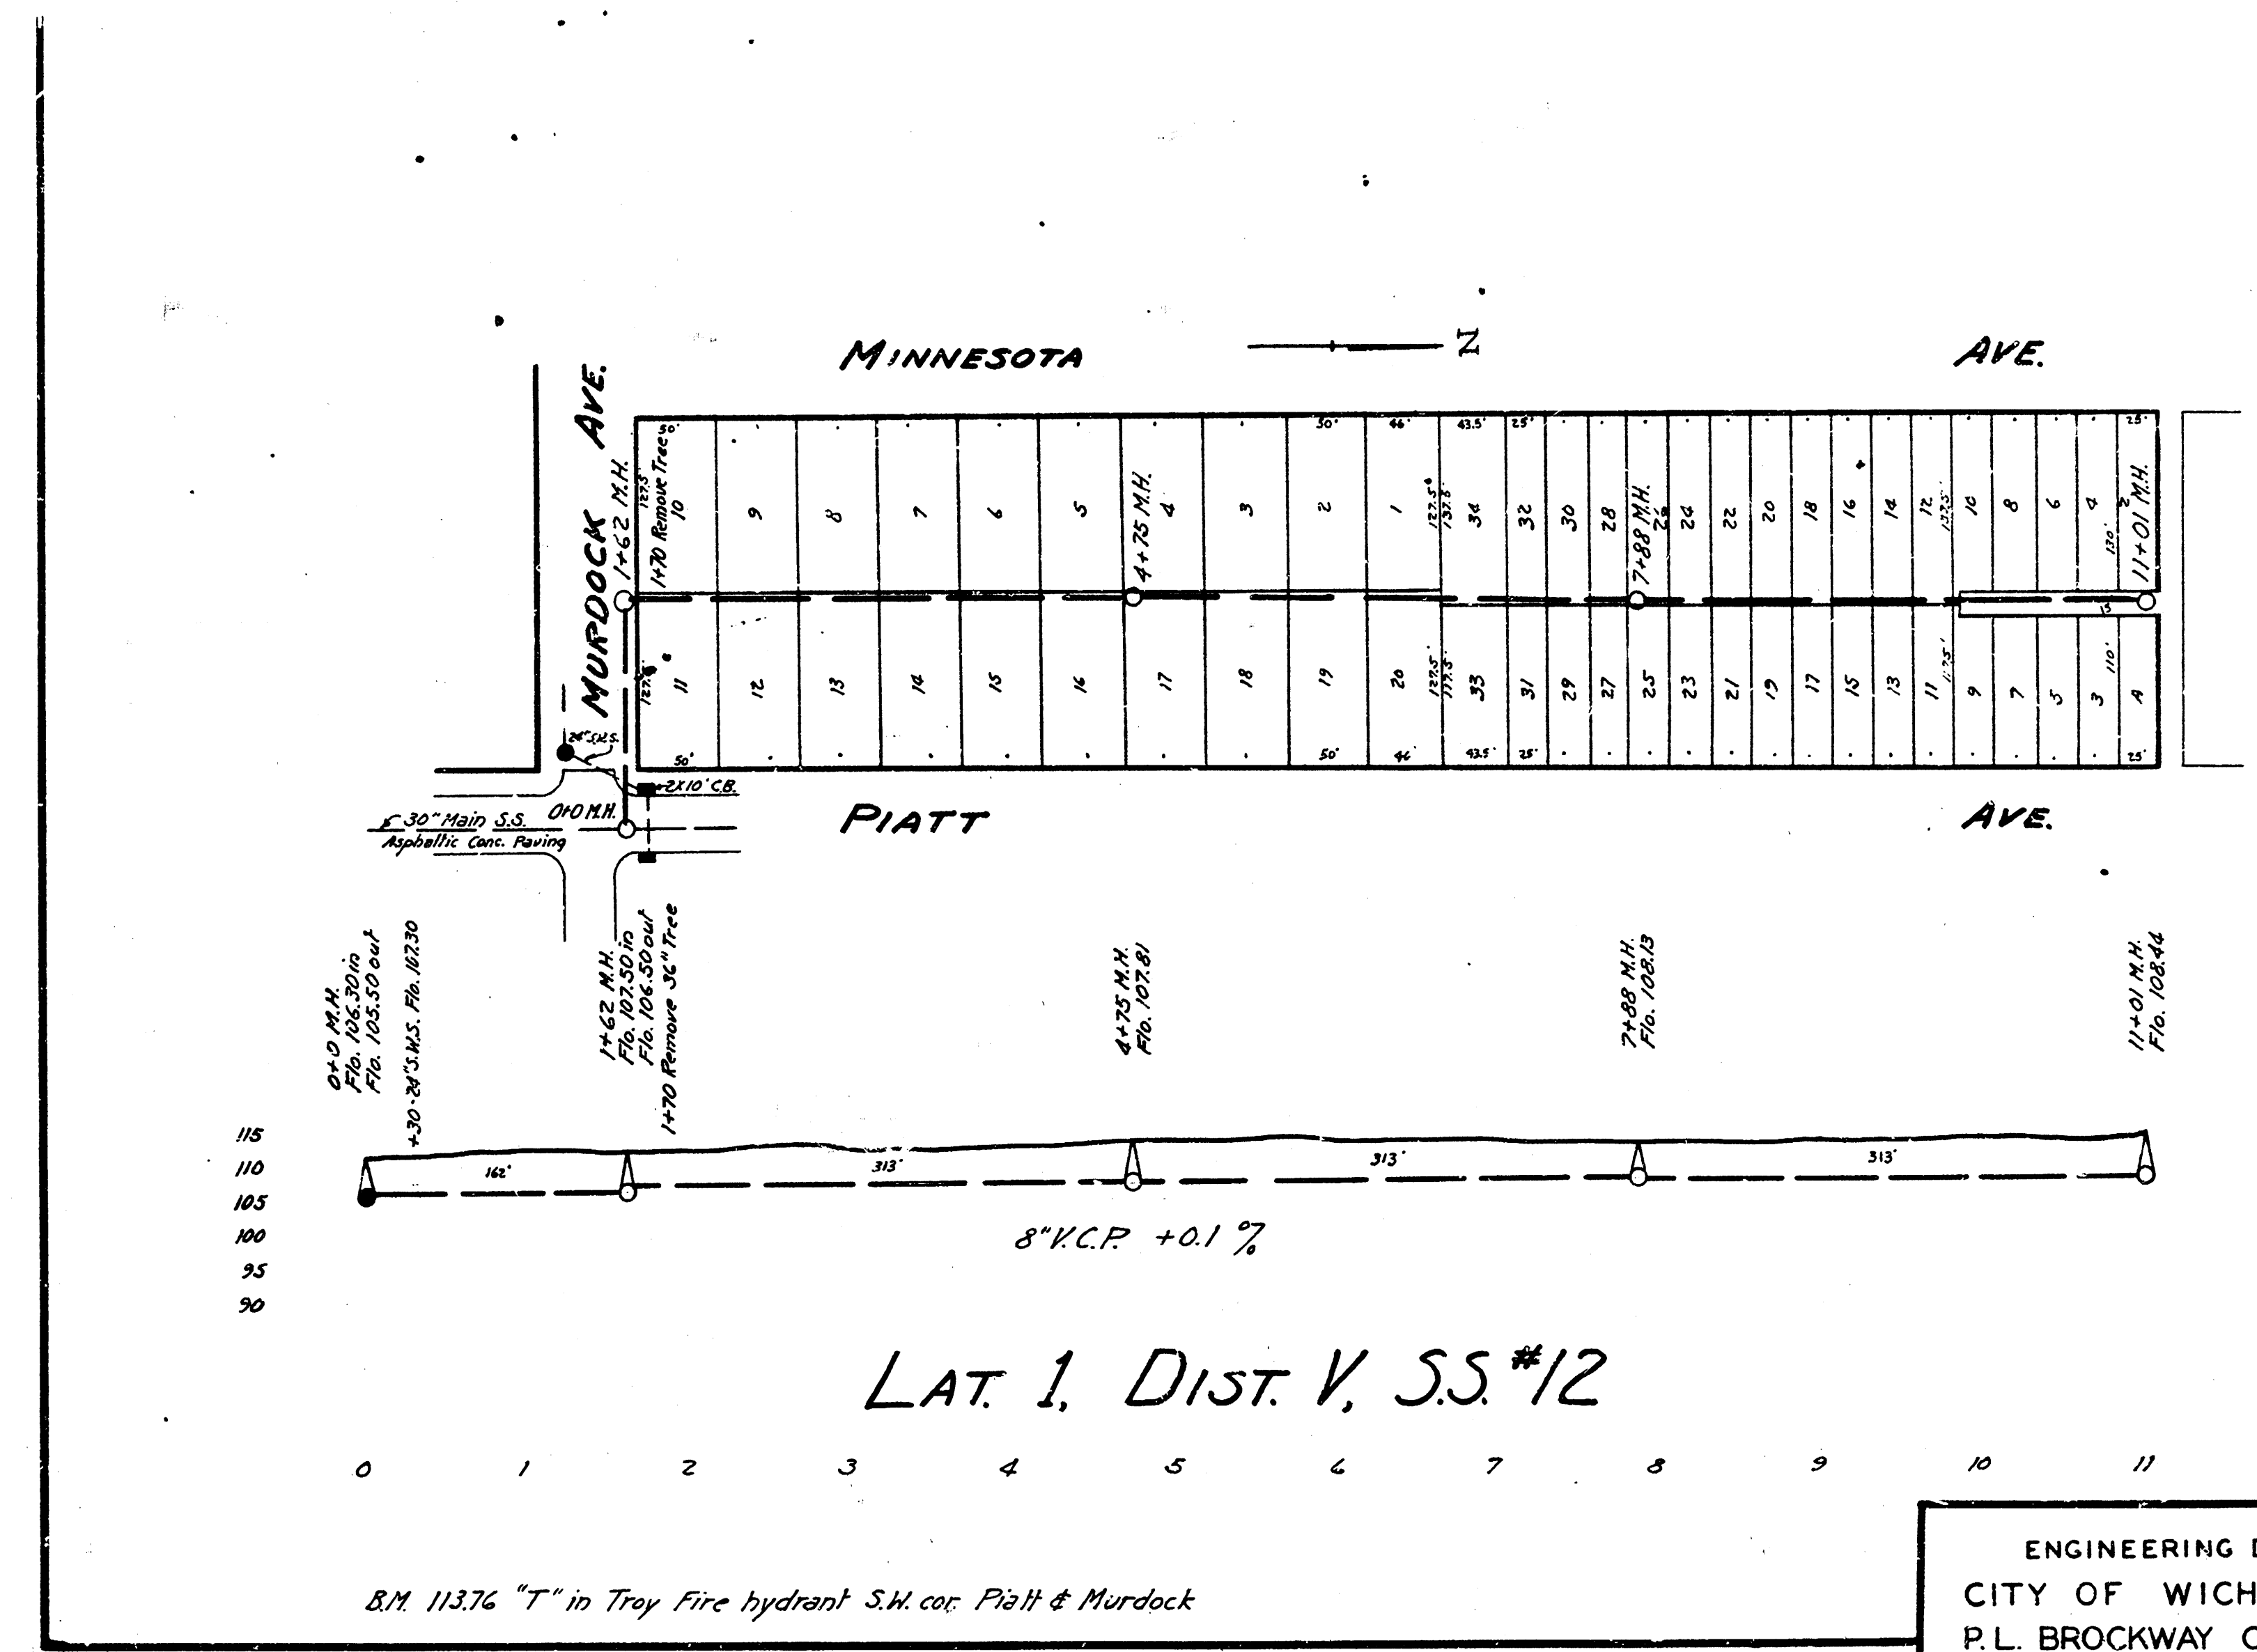
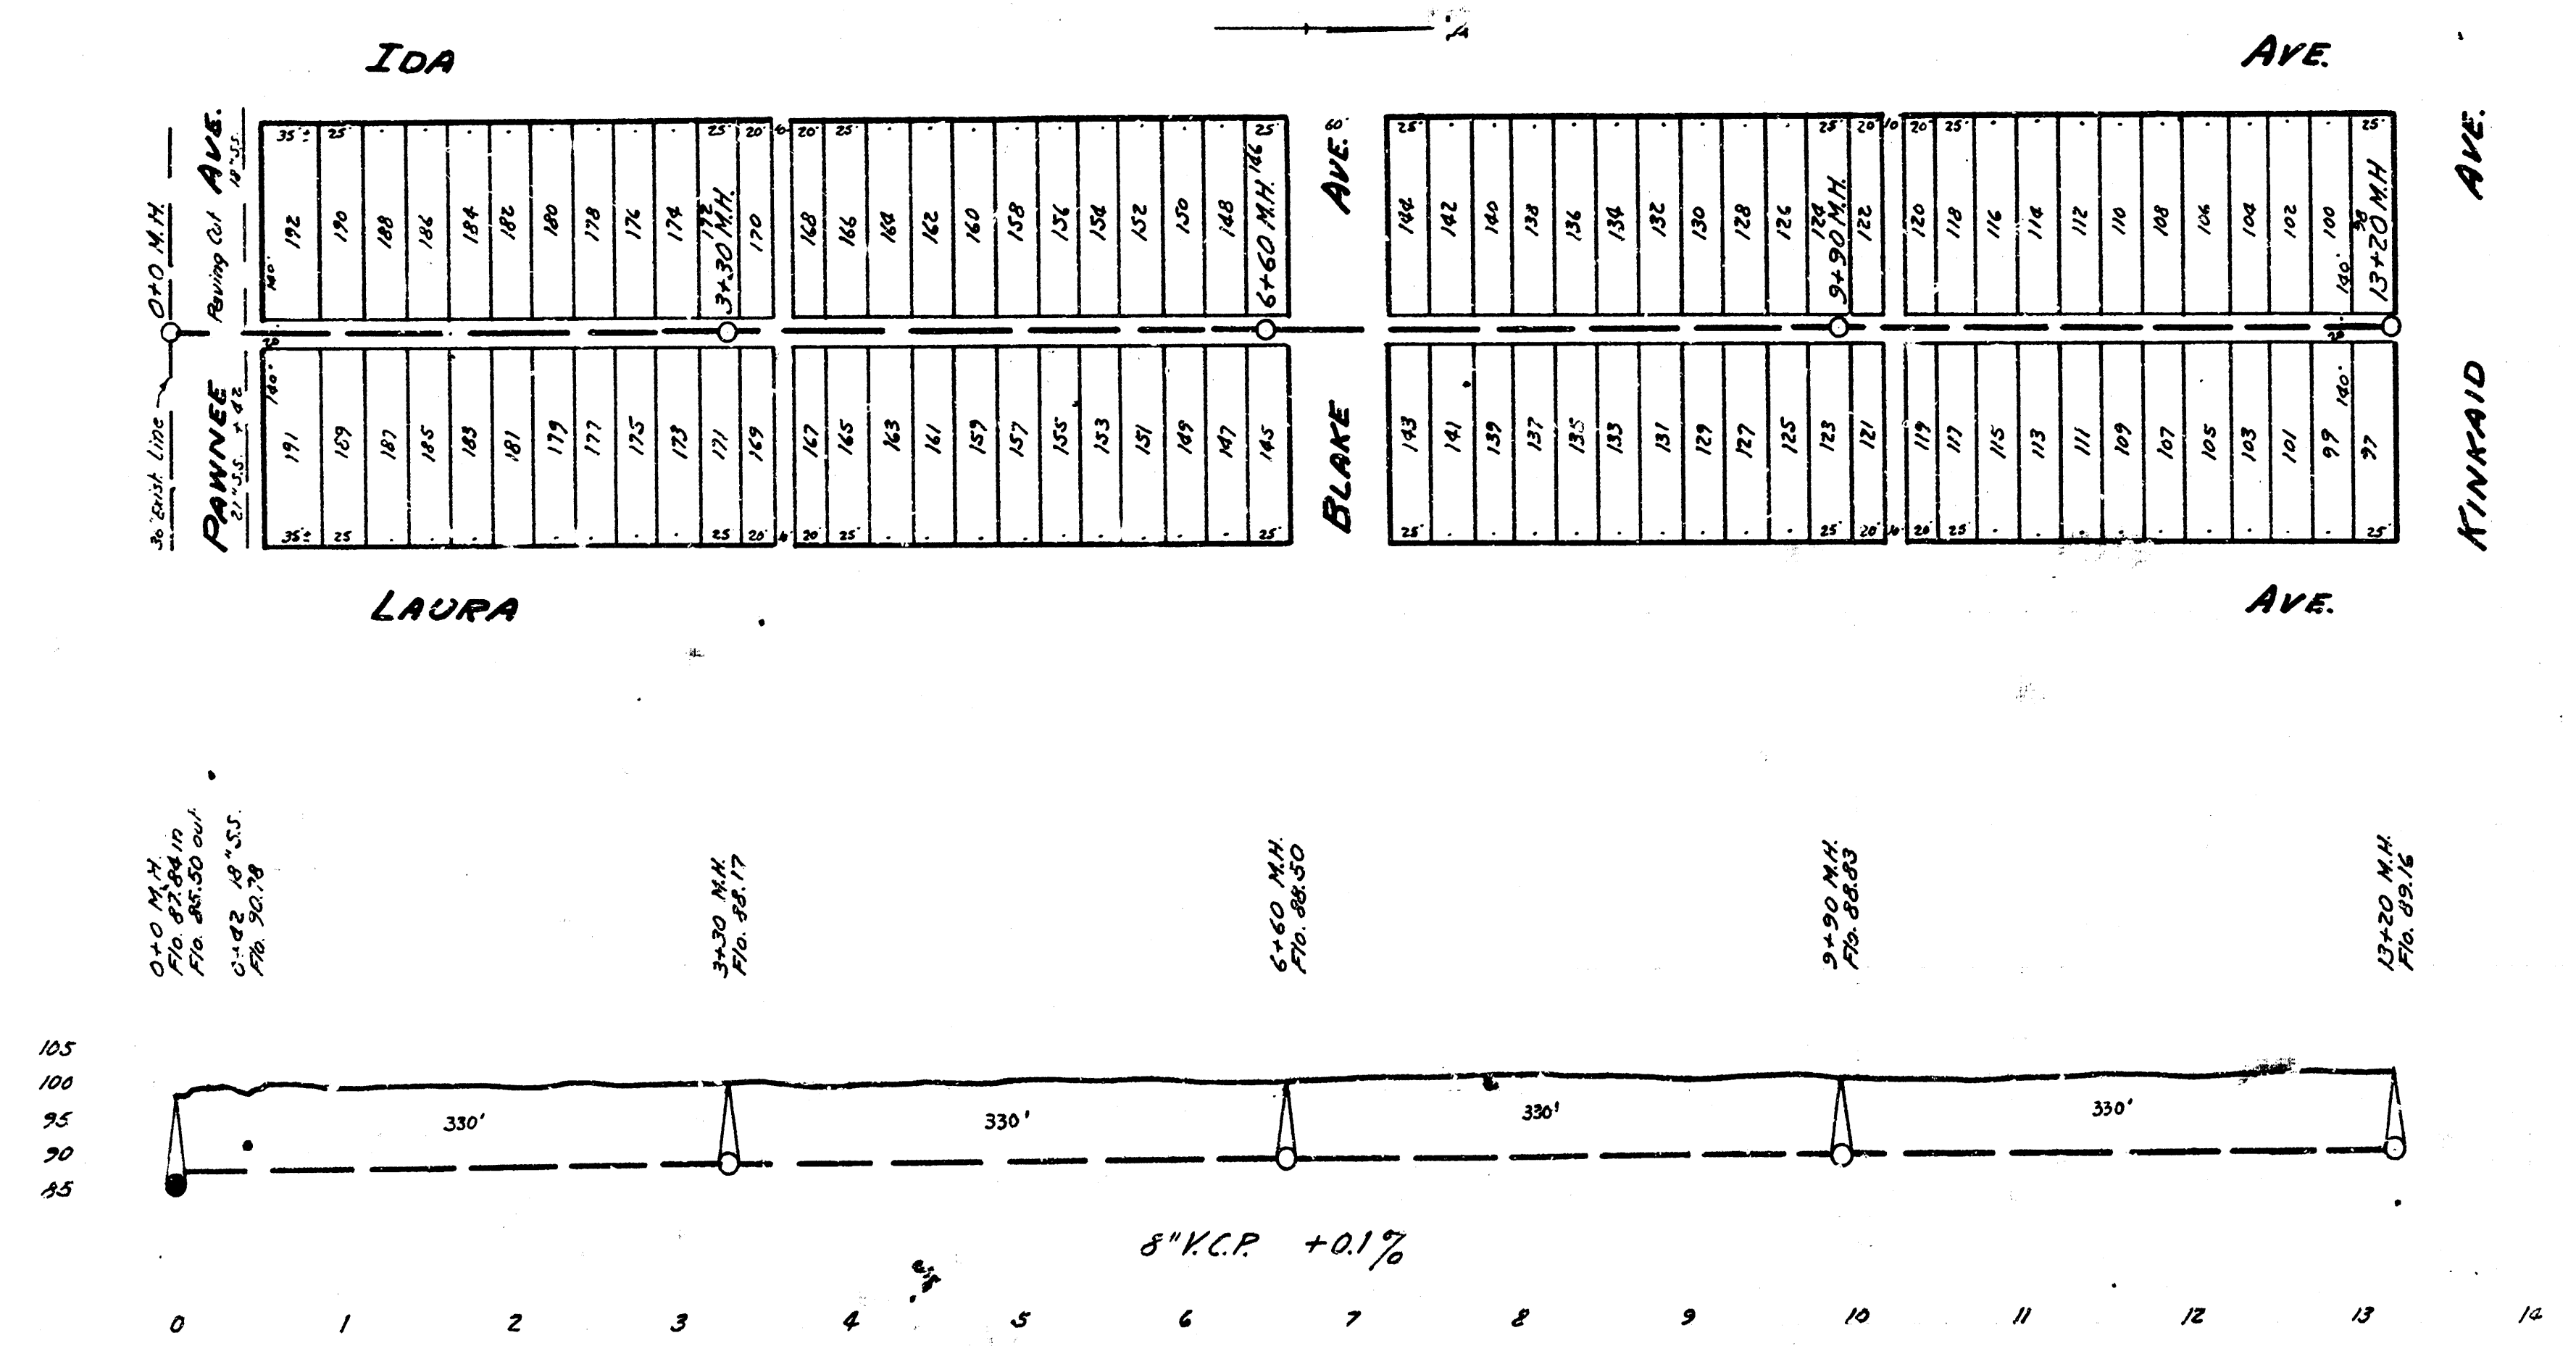


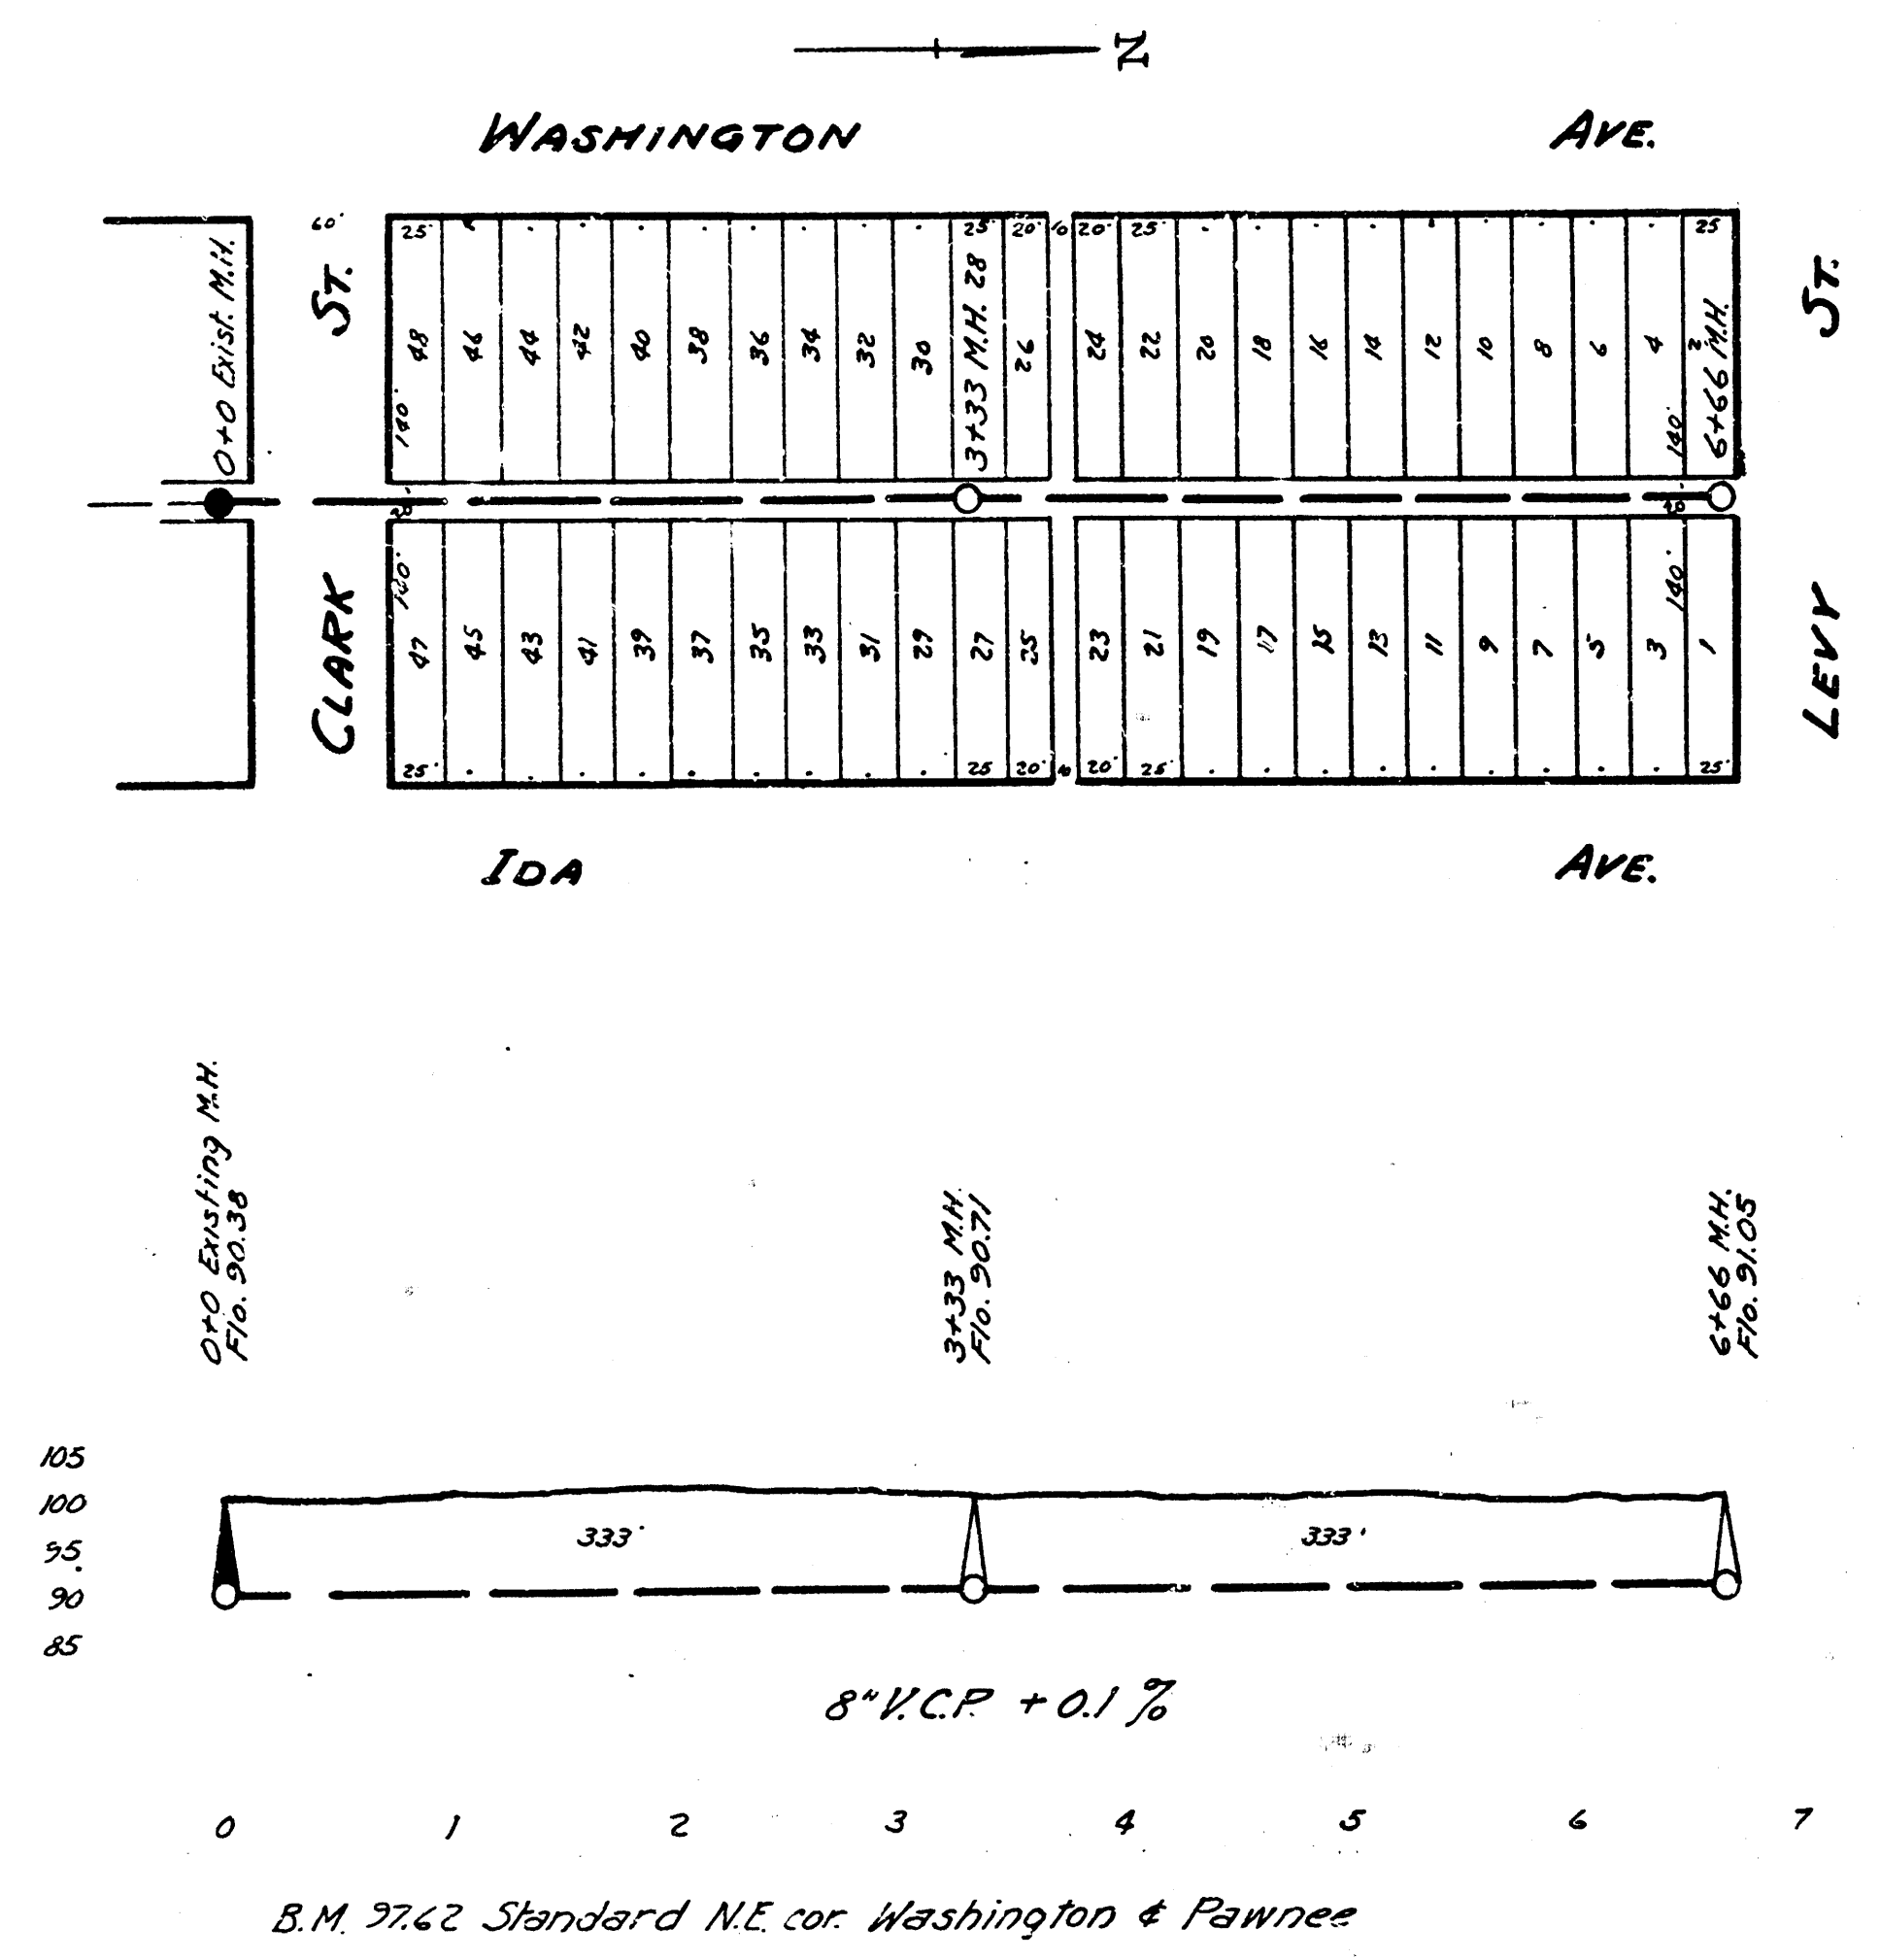

ENGINEERING DEPARTMENT
 CITY OF WICHITA, KANSAS
 P.L. BROCKWAY CITY ENGINEER
 B.E. SMITH ENGINEER OF DESIGN
 MARCH 1942 SCALE 1"=80'

LAT. 0, DIST. B, S.S. #20