



Date 12-10-54
 Plan by McCham
 Checked by K-23

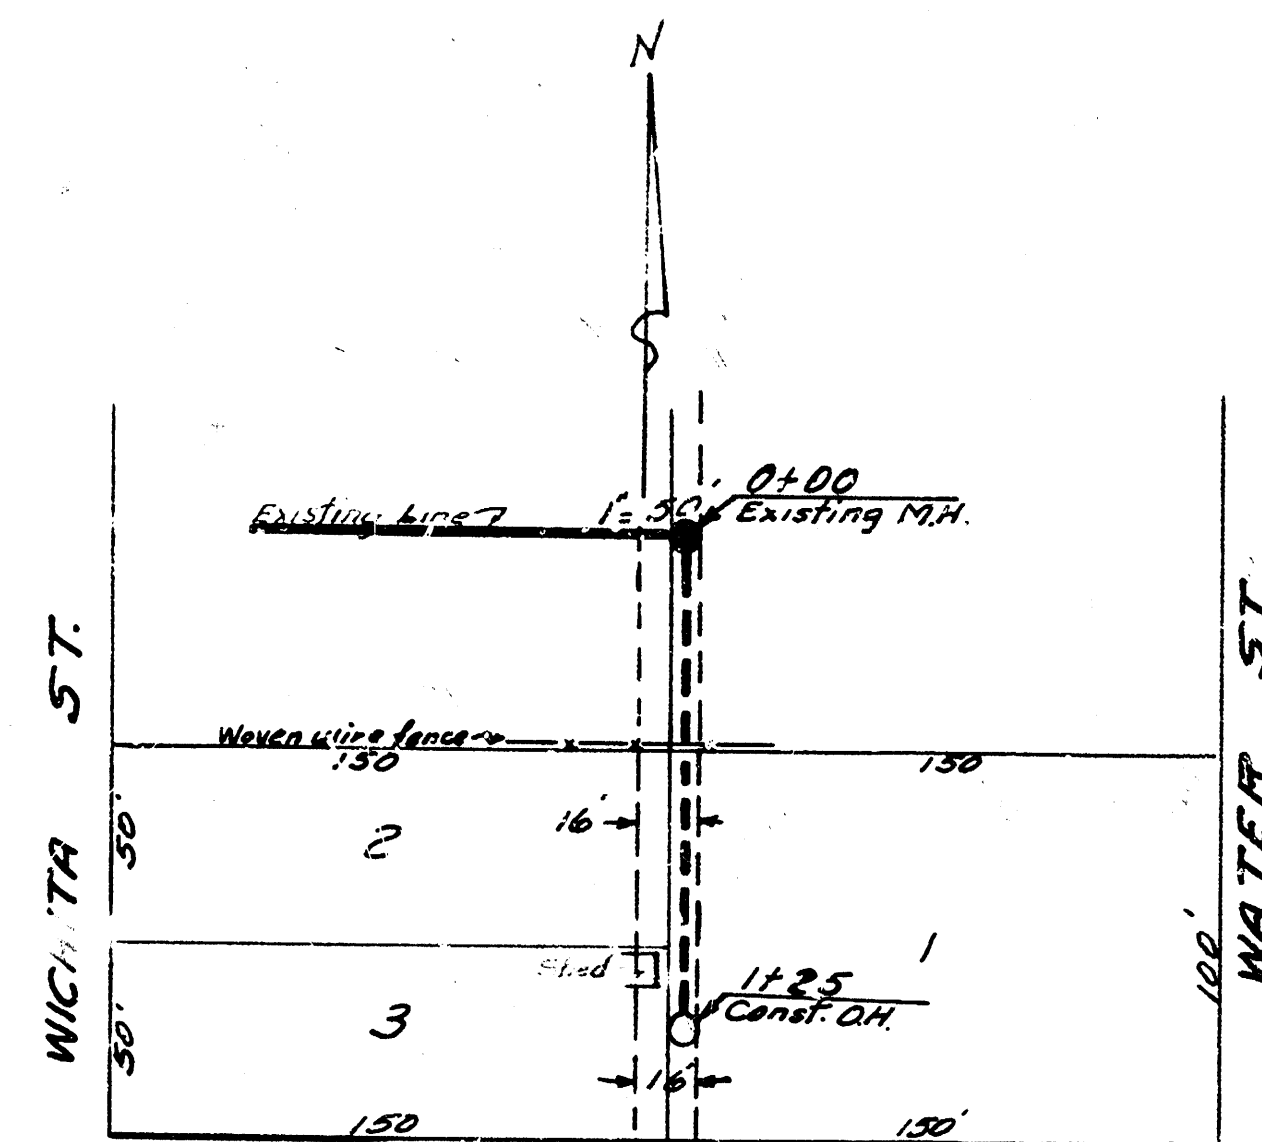


CHRISTENSEN ADD

B.M. 96.89 W rim M.H. 0+00

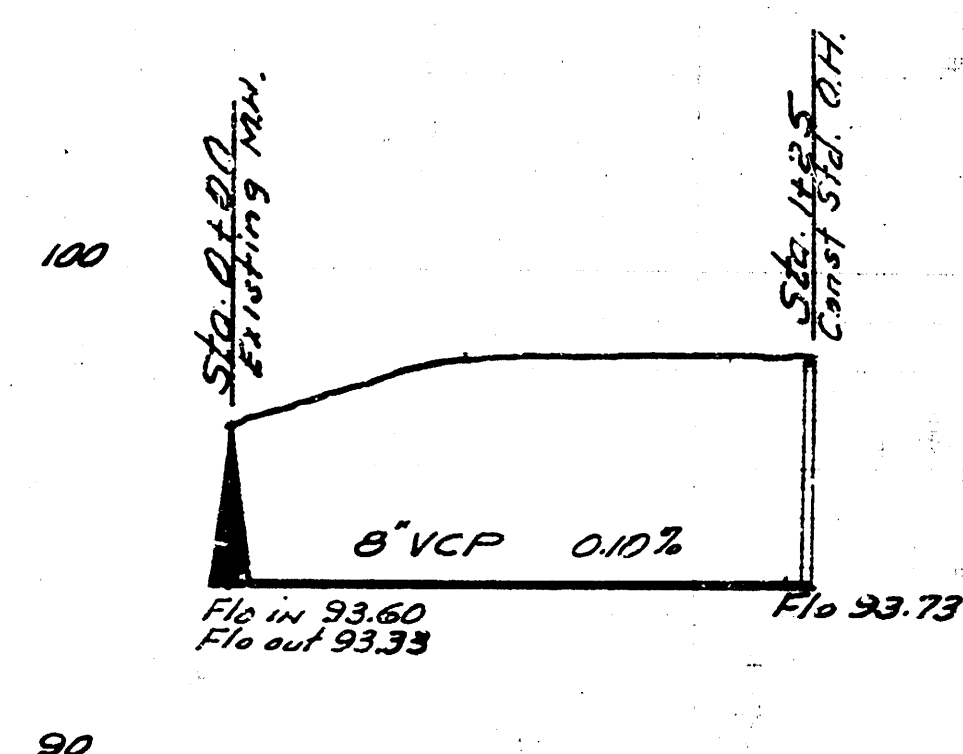


EXT. LAT. 25 DIST. B 5.5.20
 CITY OF WICHITA KANSAS
 BE SMITH CITY ENGINEER
 Private Contract

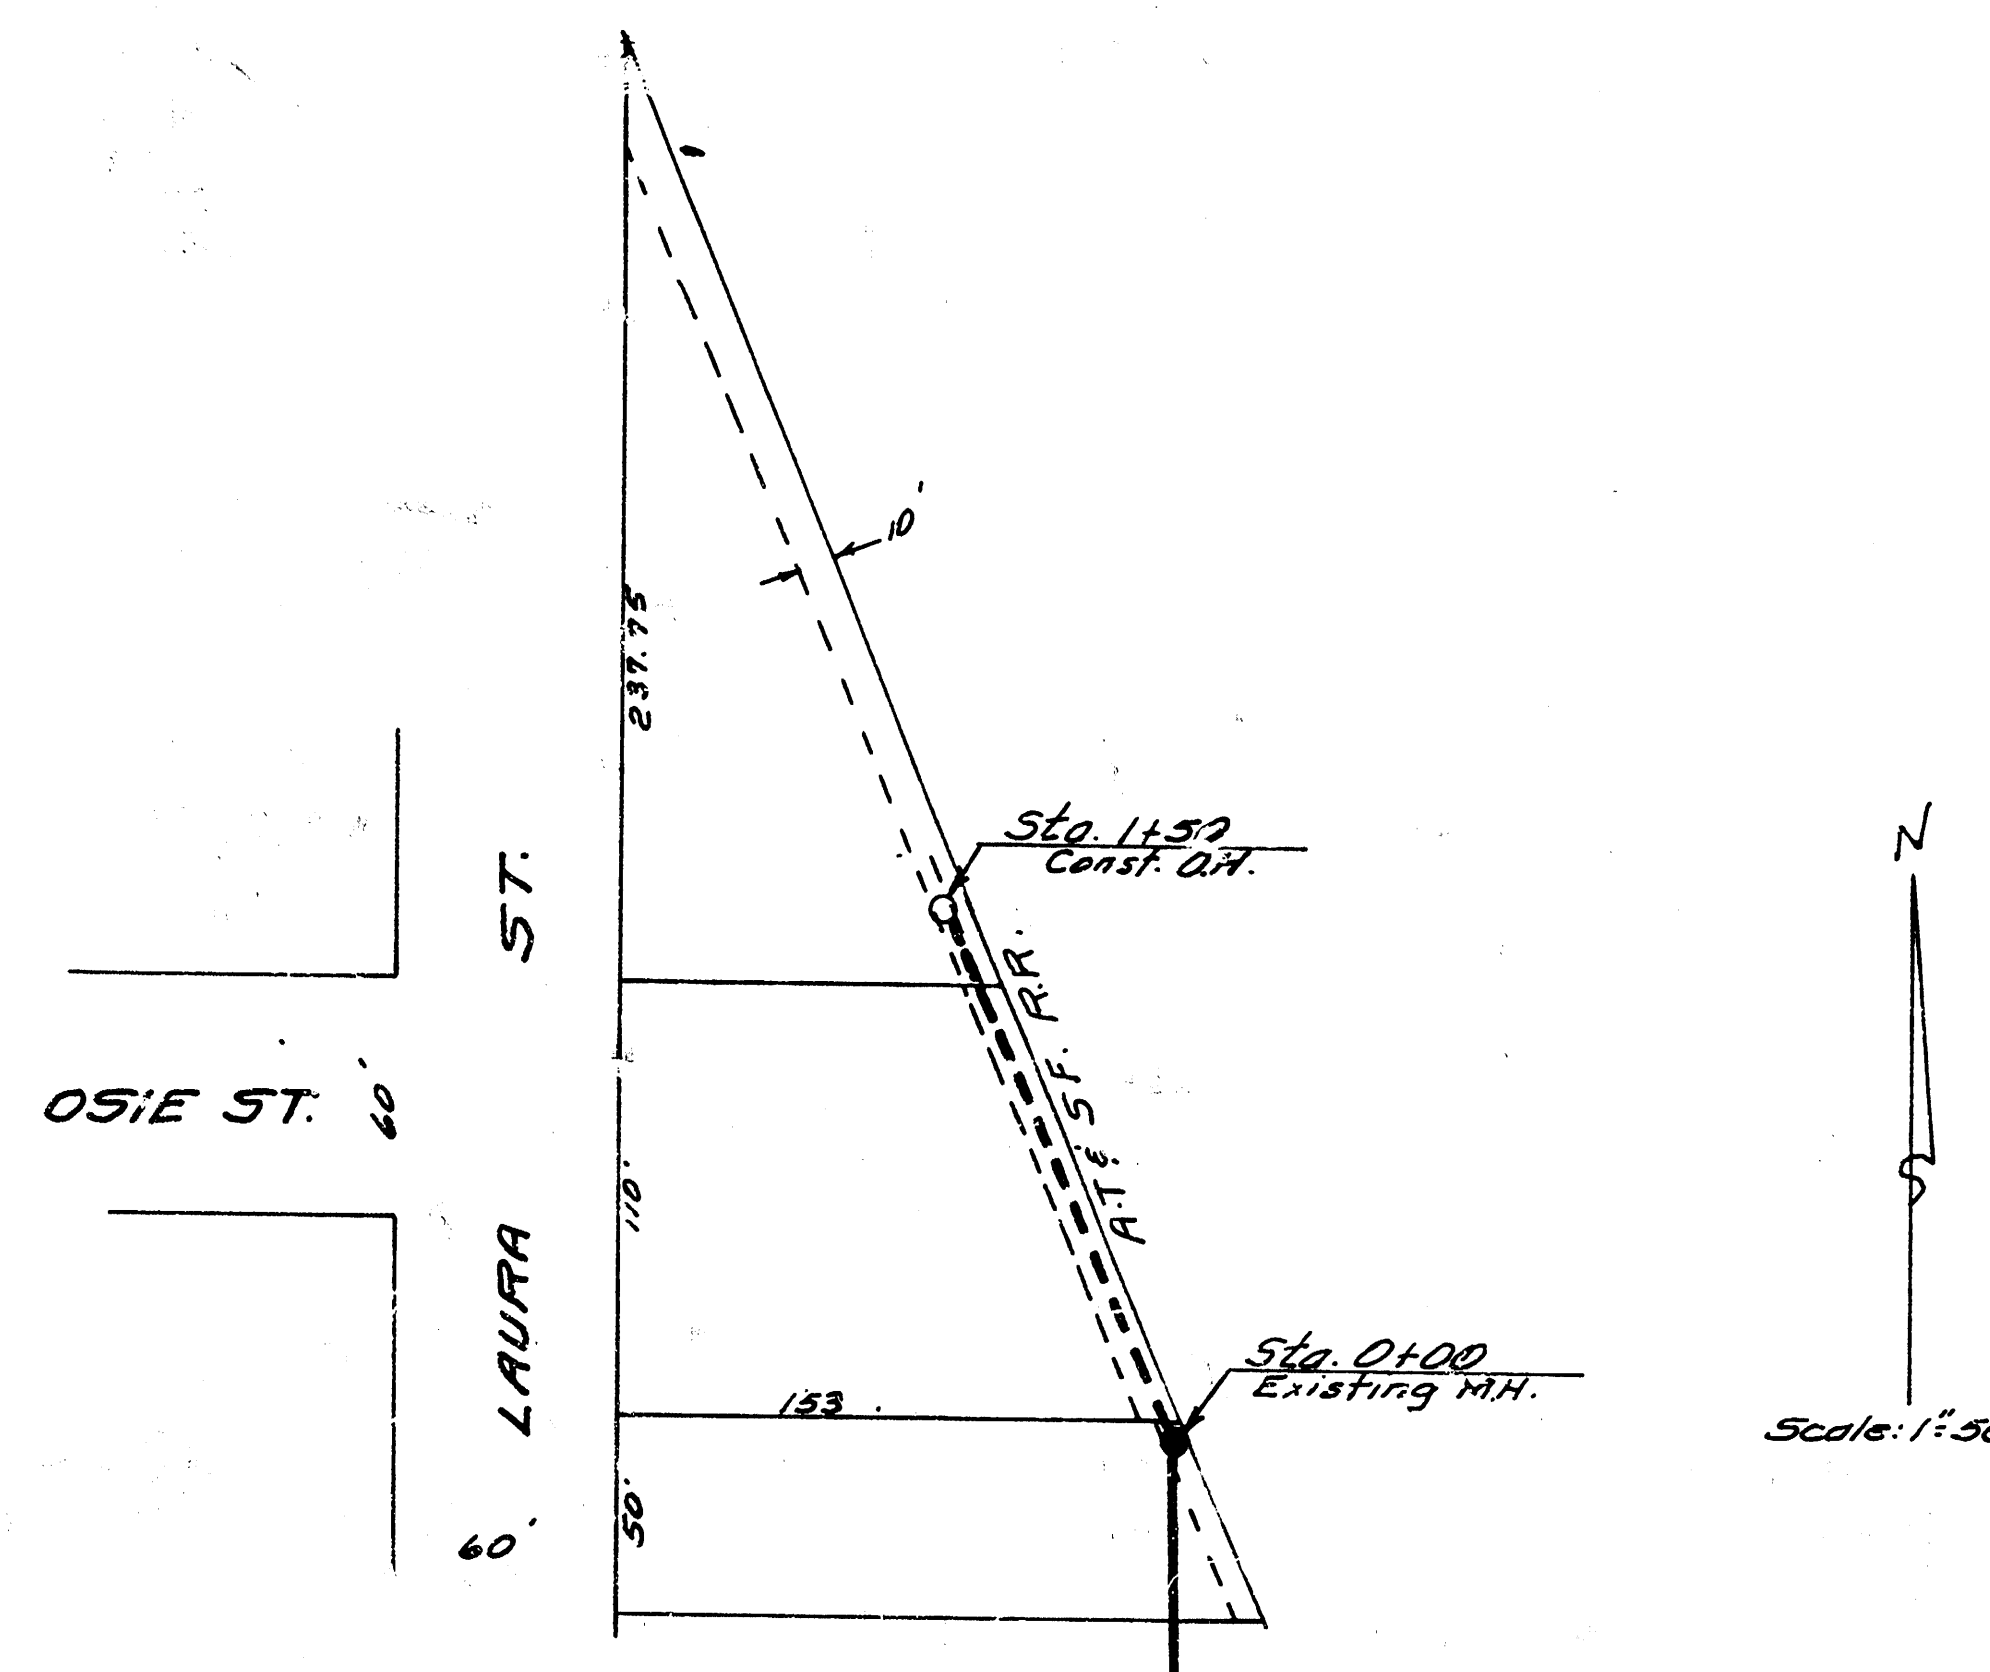

B.M. 104.19 M in Mueller FP NW Cor. Laura & Osie

Date 12-10-54
 Plan by McCham
 Checked by K-23

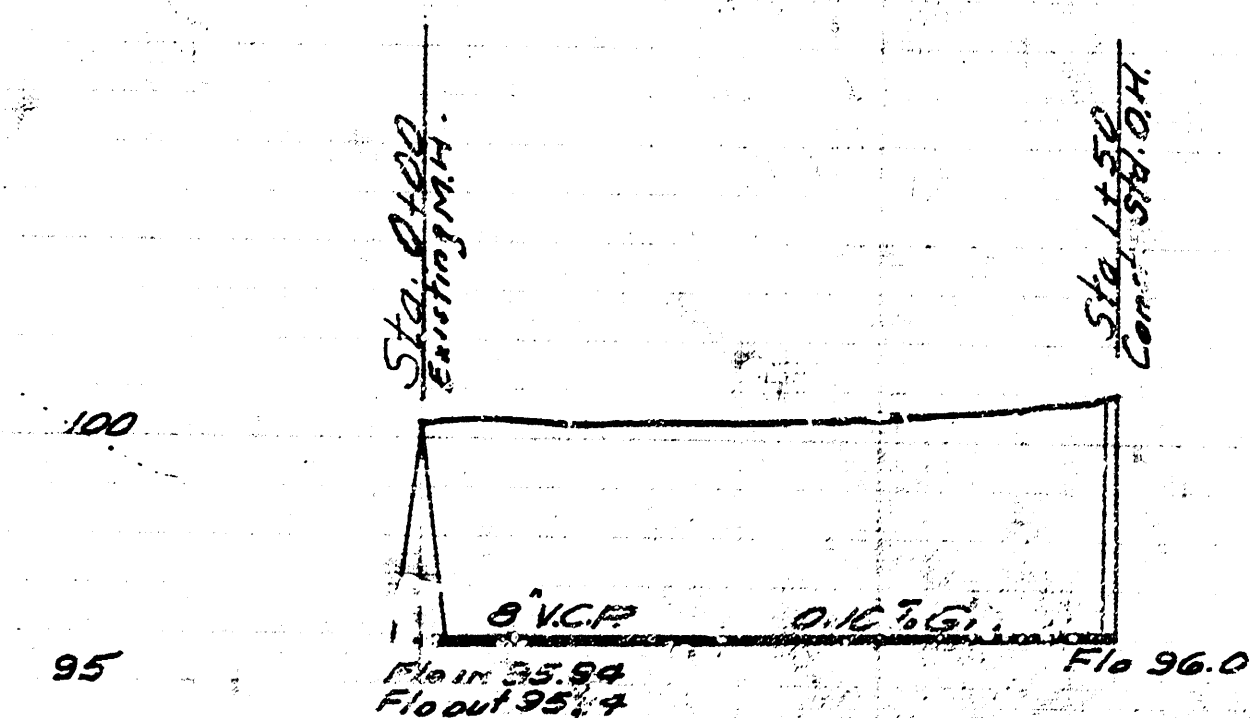

EXT. LAT. 19 DIST. C 5.5.20
 CITY OF WICHITA KANSAS
 BE SMITH CITY ENGINEER
 Private Contract