




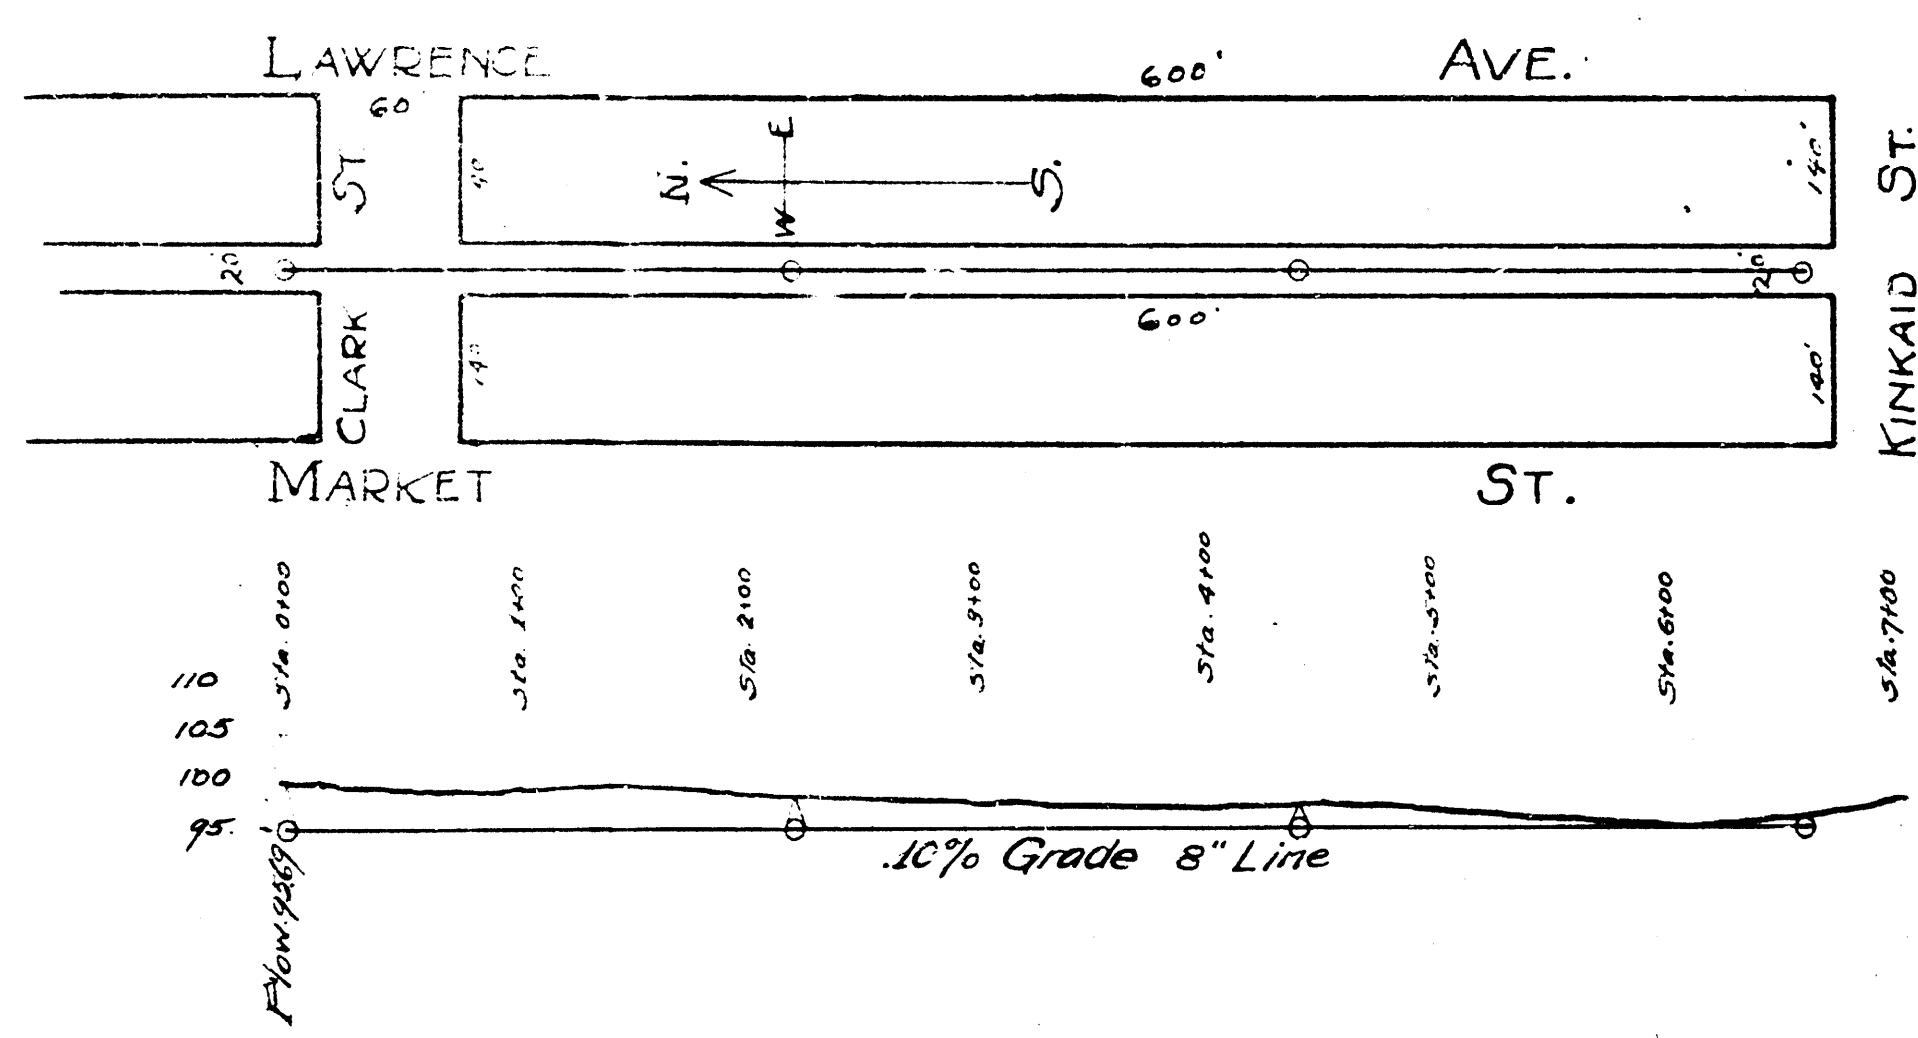


LATERAL 'I' DISTRICT 'C'
SANITARY SEWER NO. 20

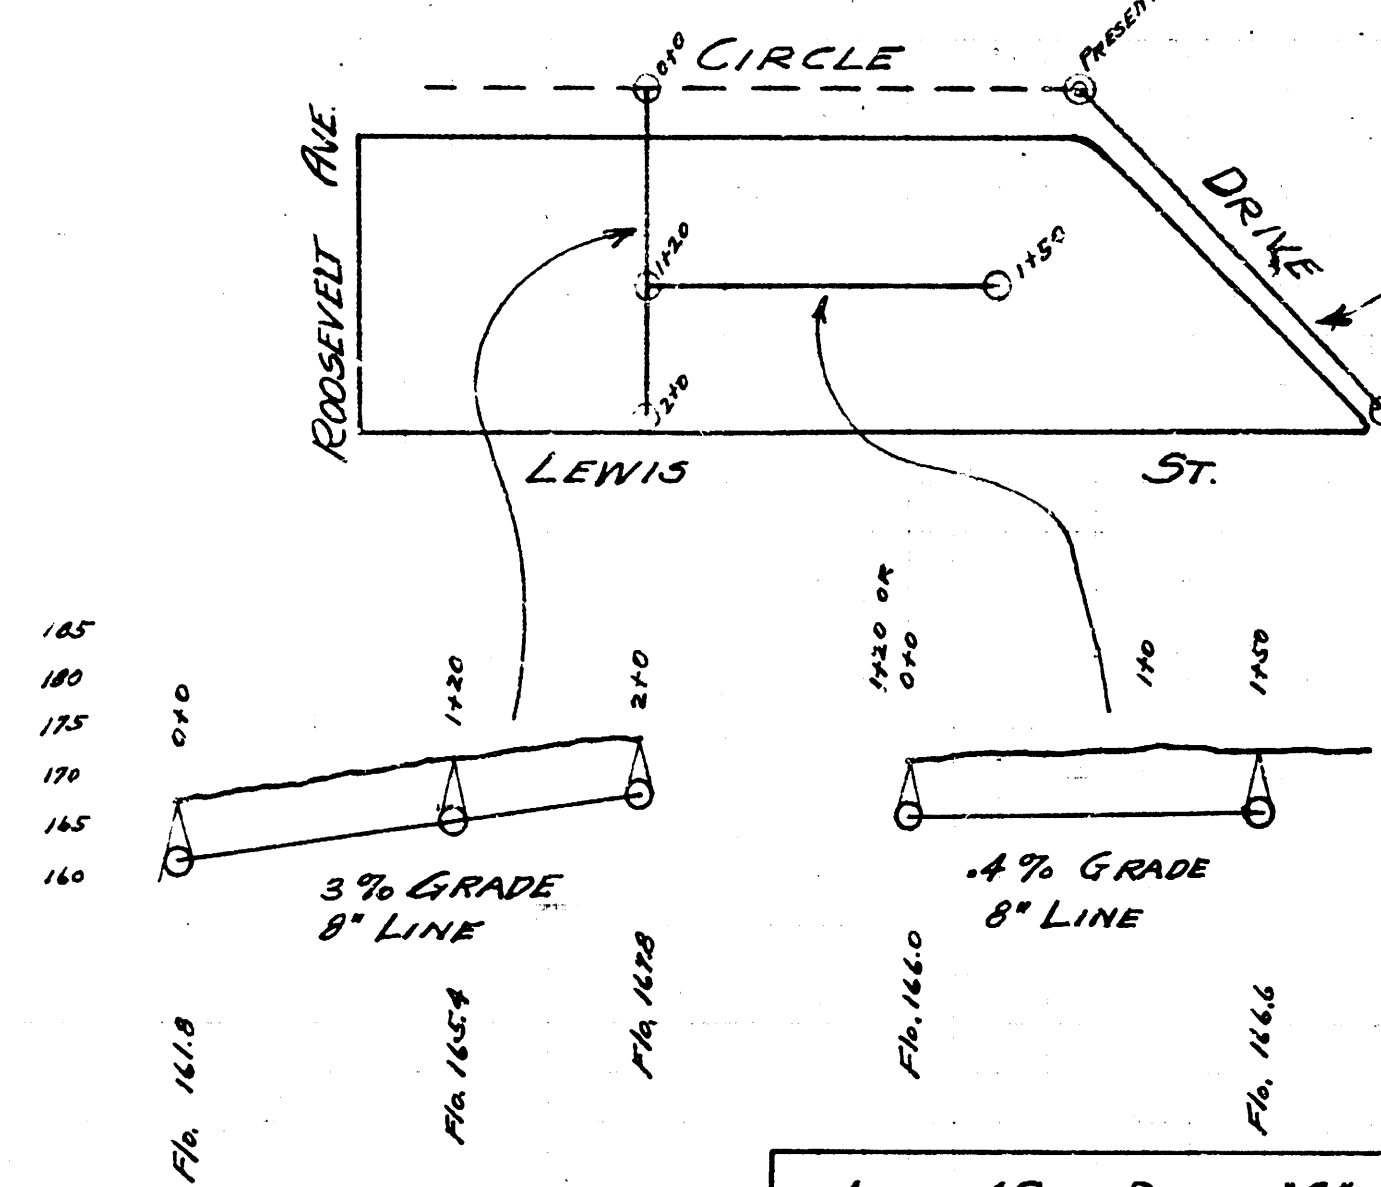

LAT. 16 - DIST. 'A'
S.S. NO. 12

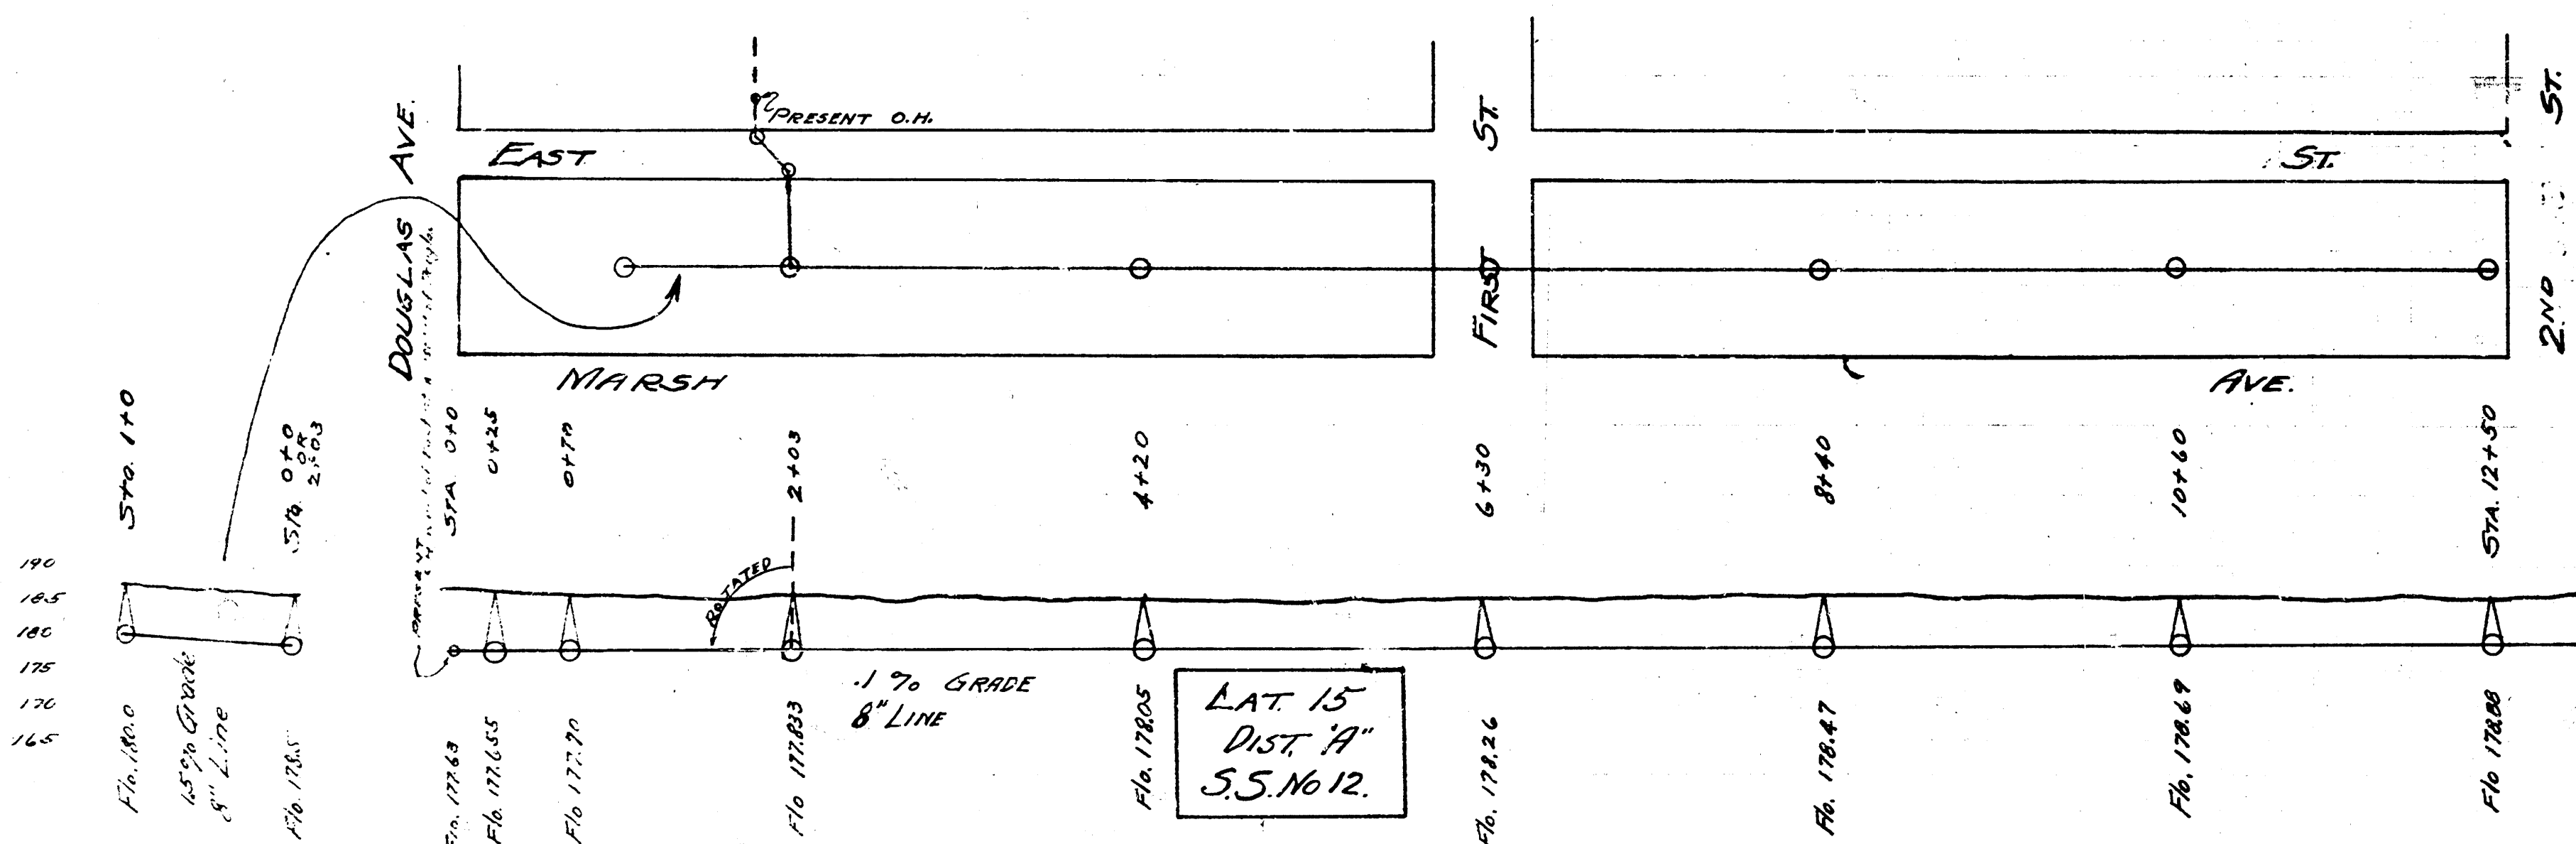


LAT. 15
DIST. 'A'
S.S. NO. 12

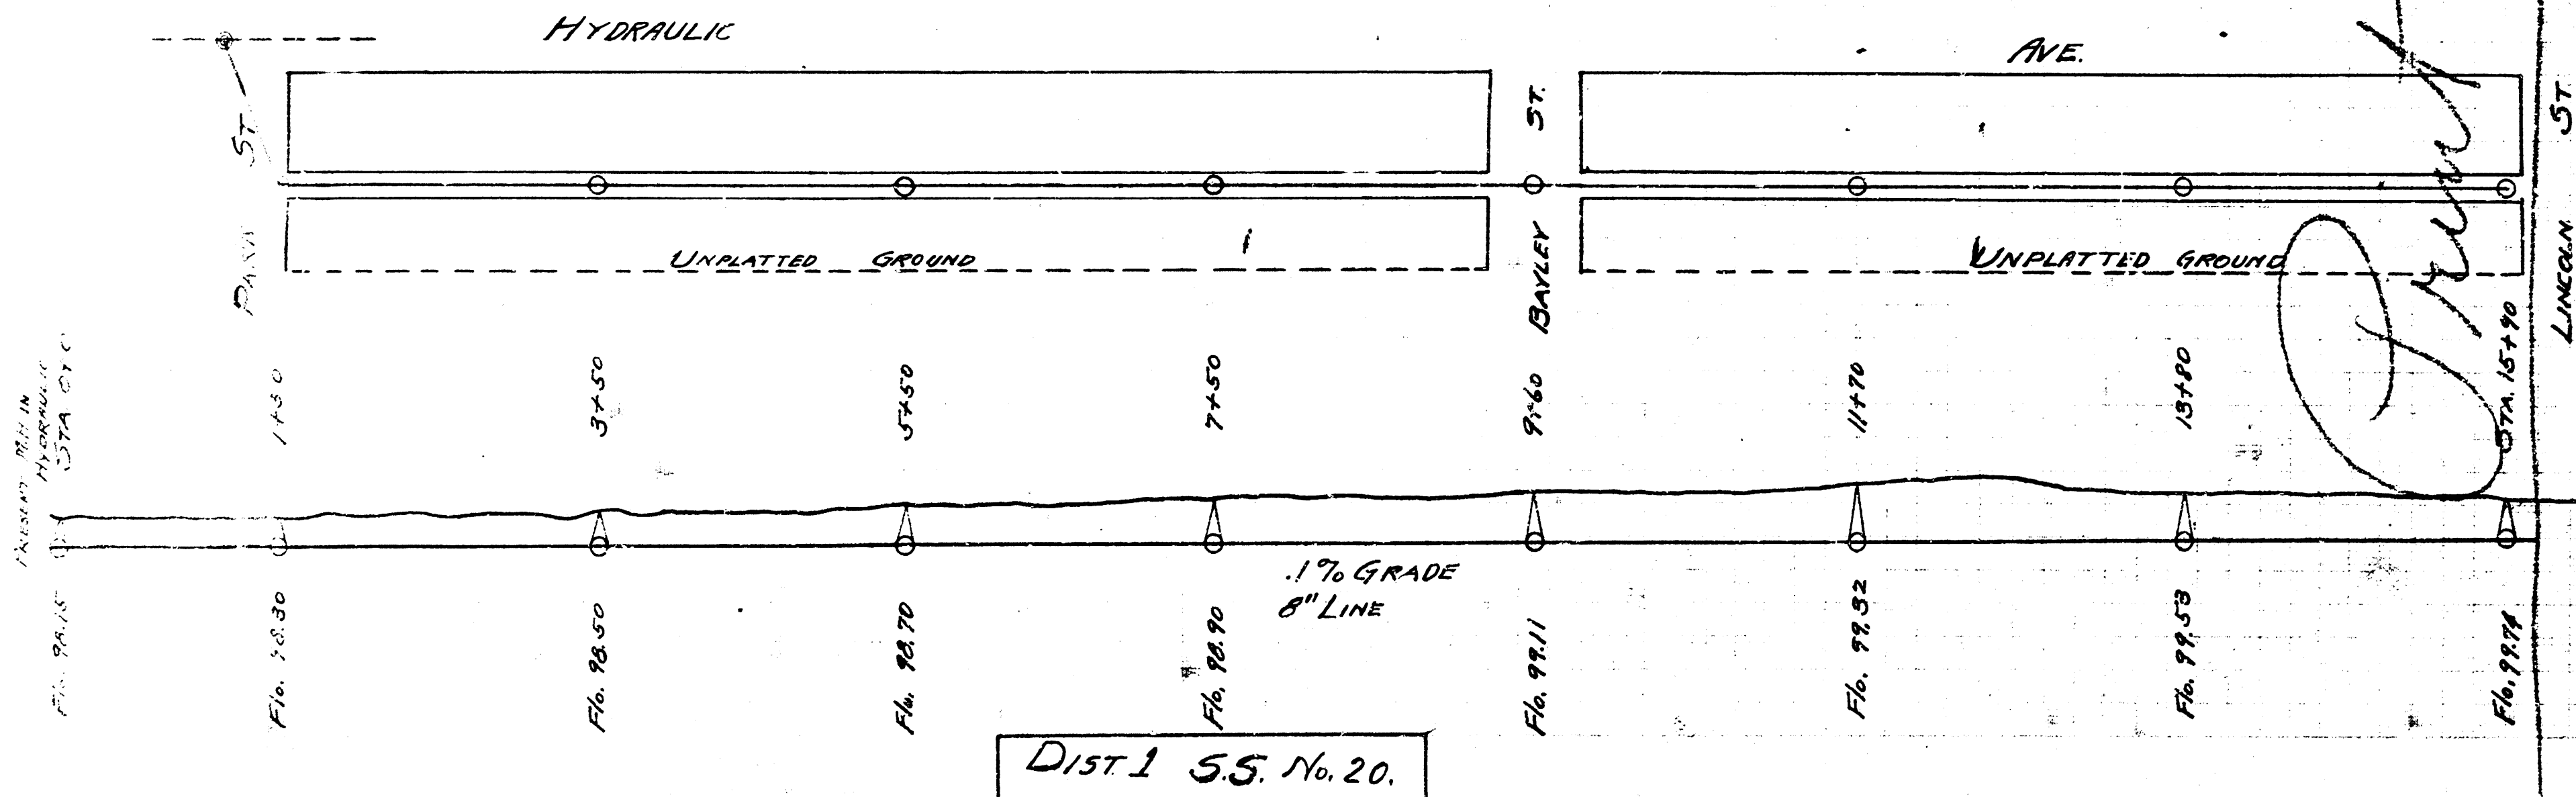

DIST. 1 S.S. NO. 20

Print to right of this line only

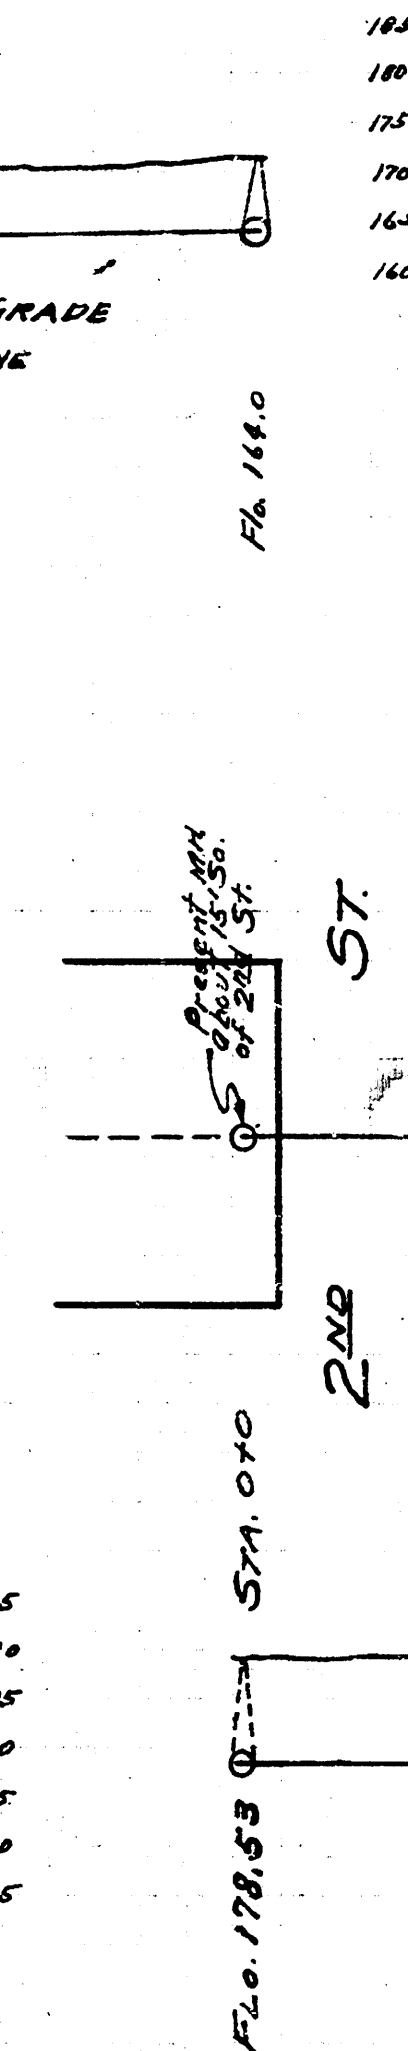

LAT. 2
DIST. 'A-0'
S.S. NO. 20

