
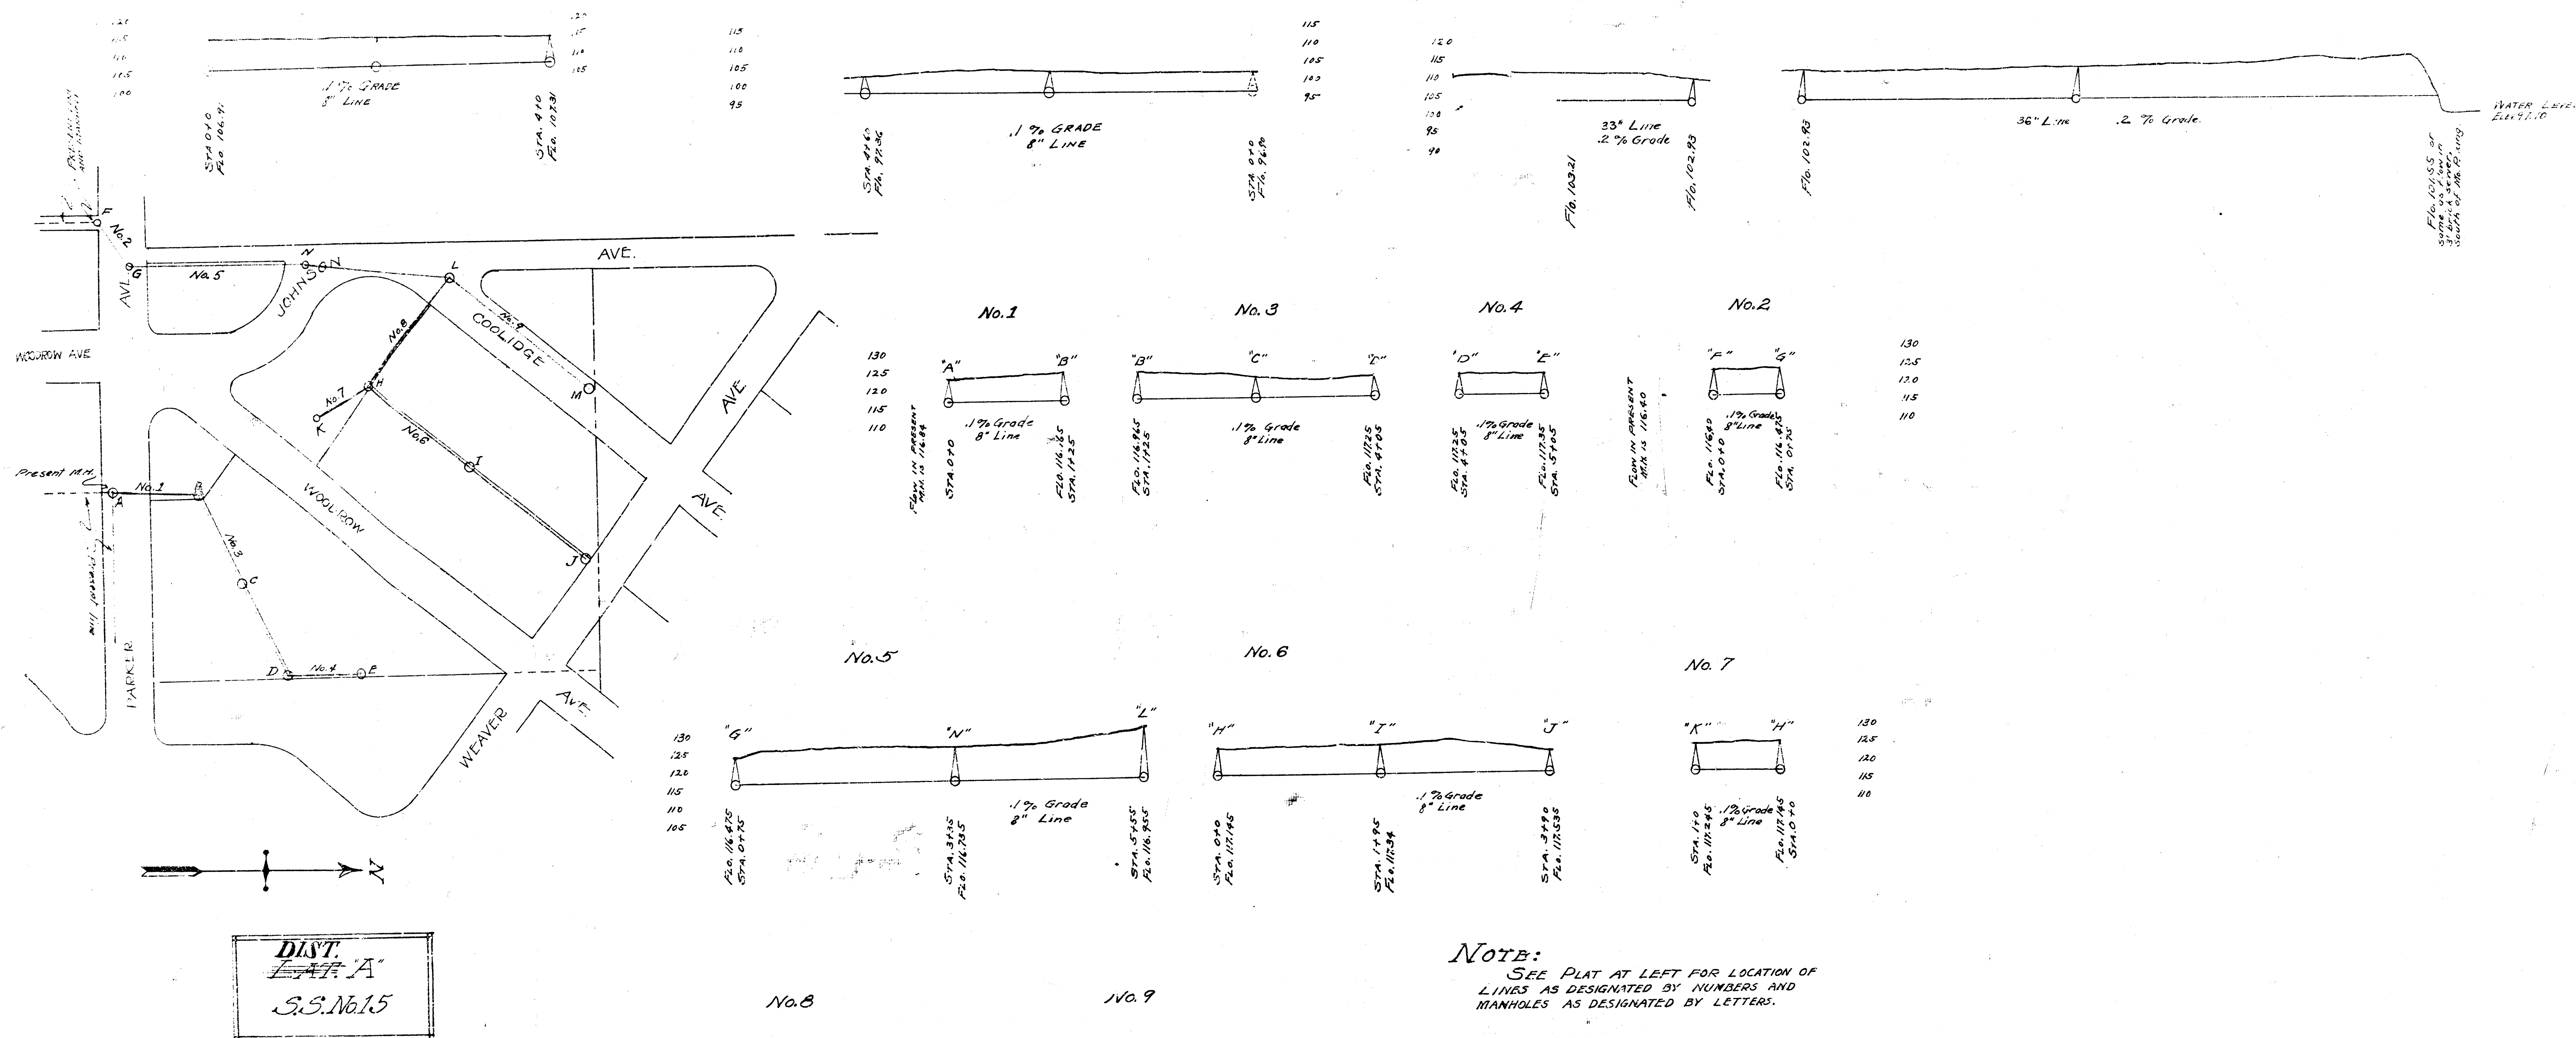
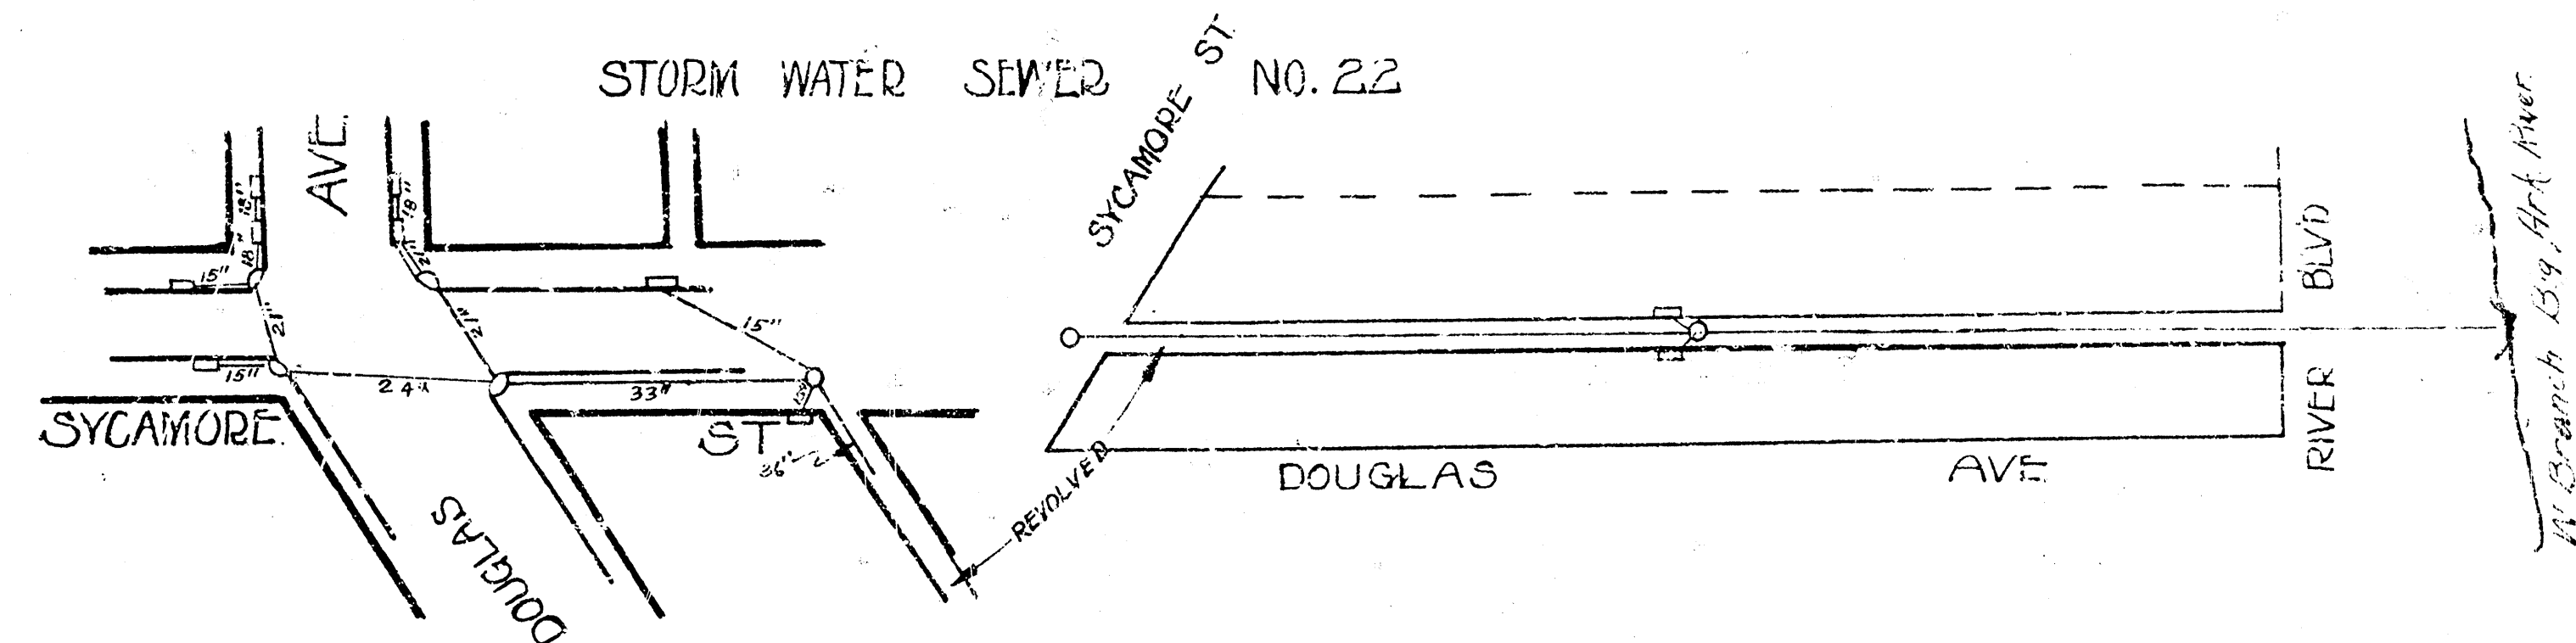
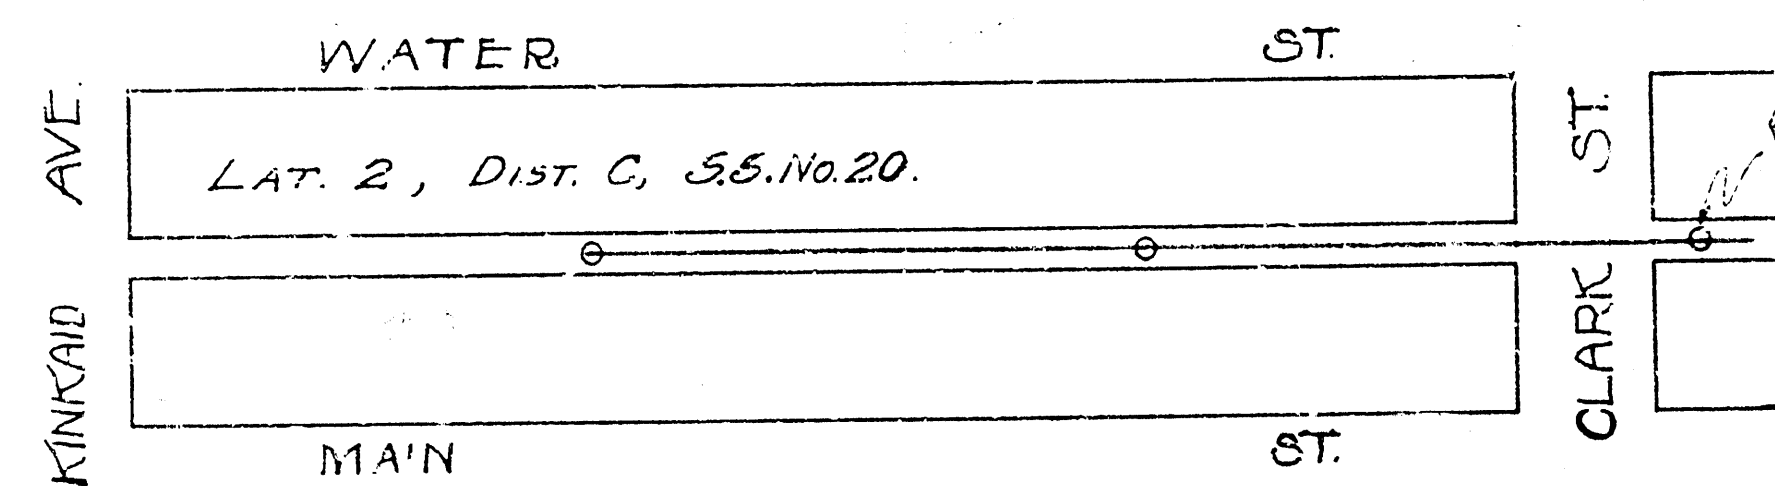


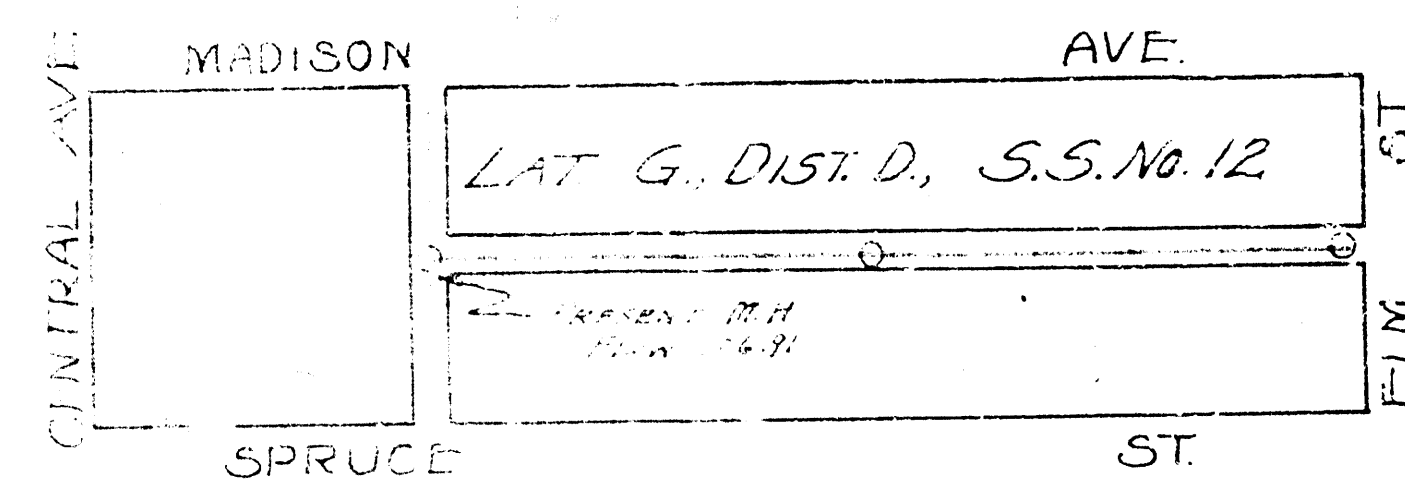

NOTE:
SEE PLAN AT LEFT FOR LOCATION OF
LINES AS DESIGNATED BY NUMBERS AND
MANHOLES AS DESIGNATED BY LETTERS.