

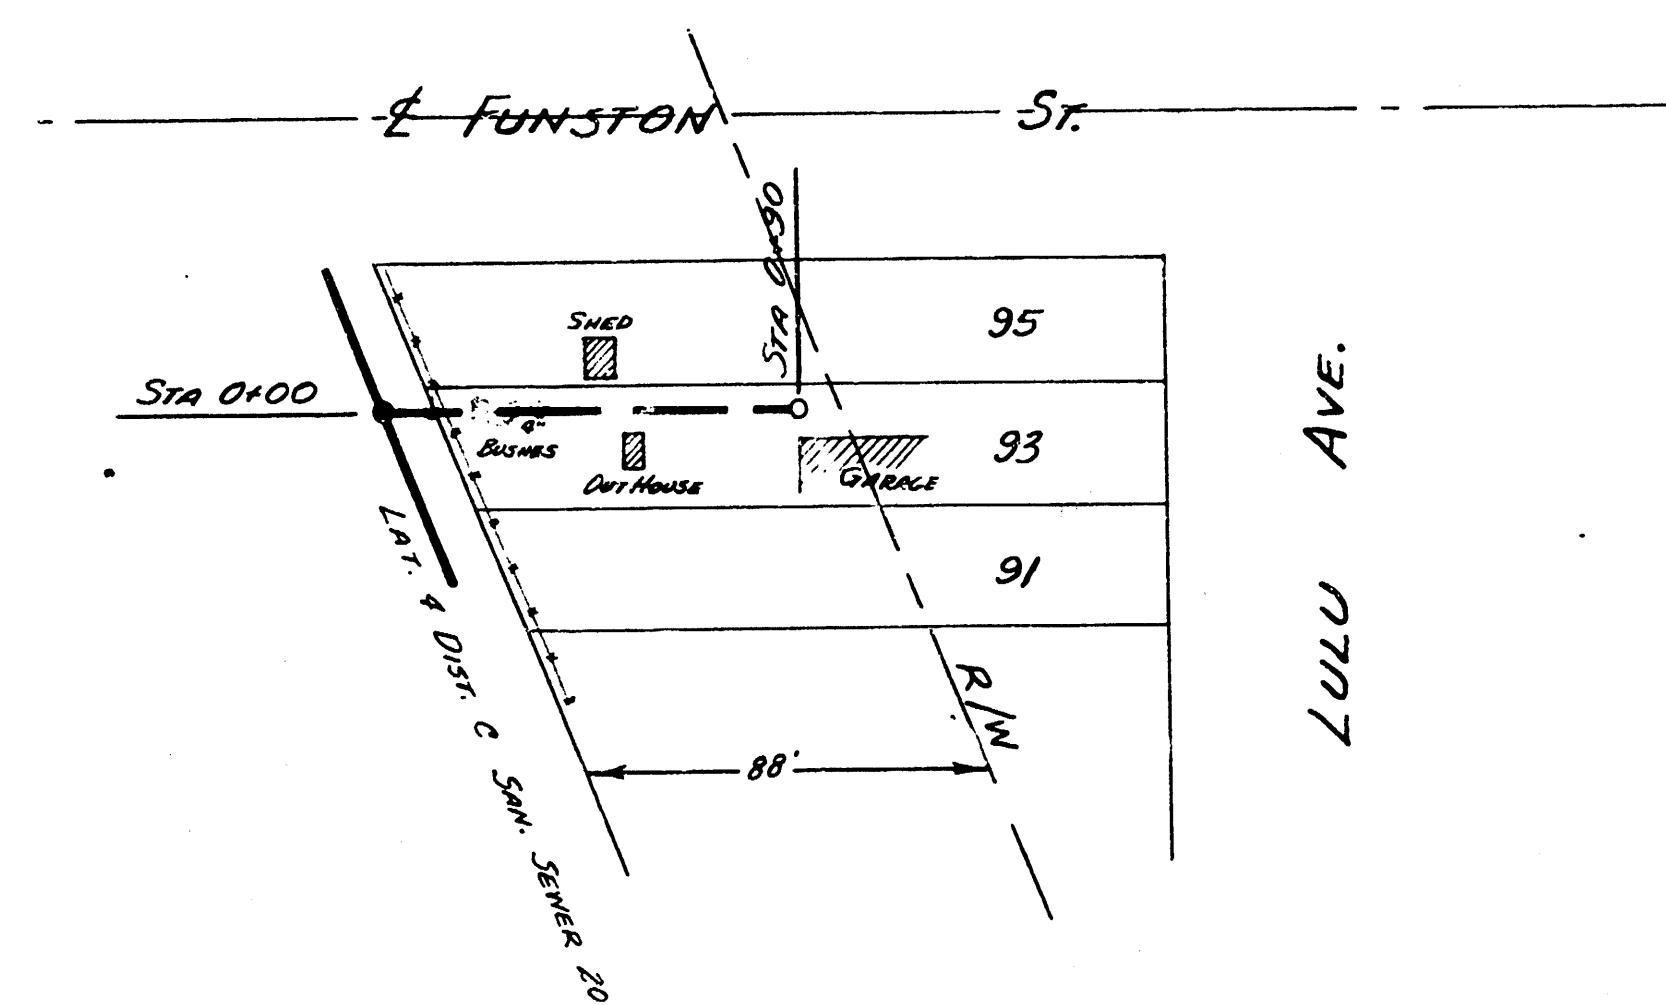


SURVEY BY - KRINGLER BOOK K30
 DRAWN BY - T. DEMEY
 CHECKED BY - MARCH 1956
 DATE

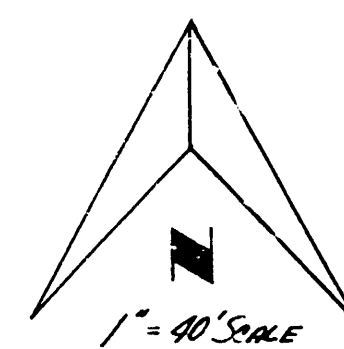

B.M. 98.29 S. Rm. M.H.

PLAN SCALE 1"=40'
 PROFILE SCALE 1"=40' HOR, 1"=4' VERTICAL

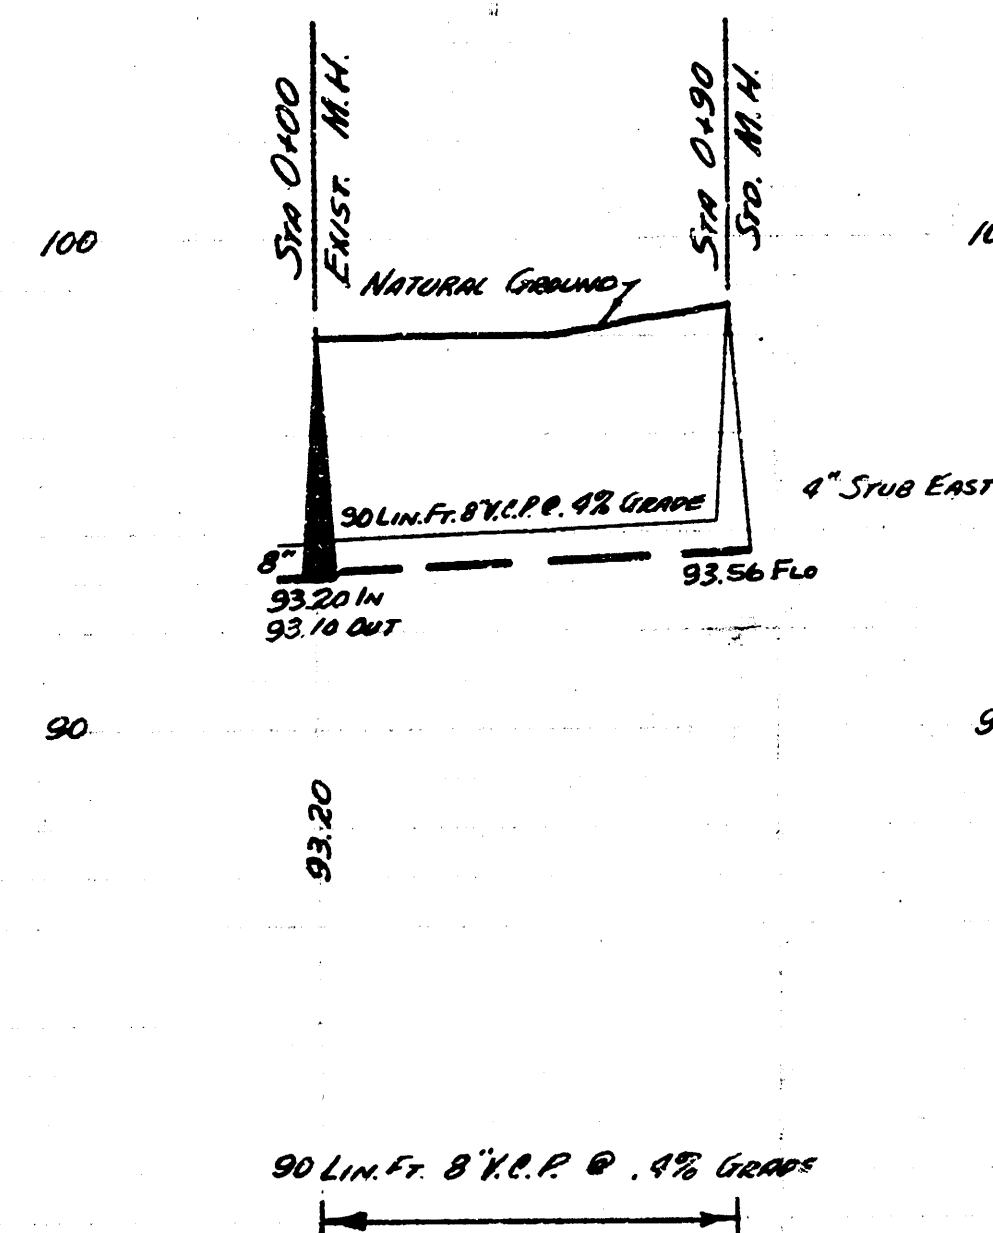

EXT. OF LAT. 4 DIST. C. SAN. SEWER 20
 CITY OF WICHITA KANSAS
 B.E. SMITH CITY ENGINEER
 MARCH 1956 PRIVATE JOB