




LAT. 22, DIST. 'A'
S.S. No. 12

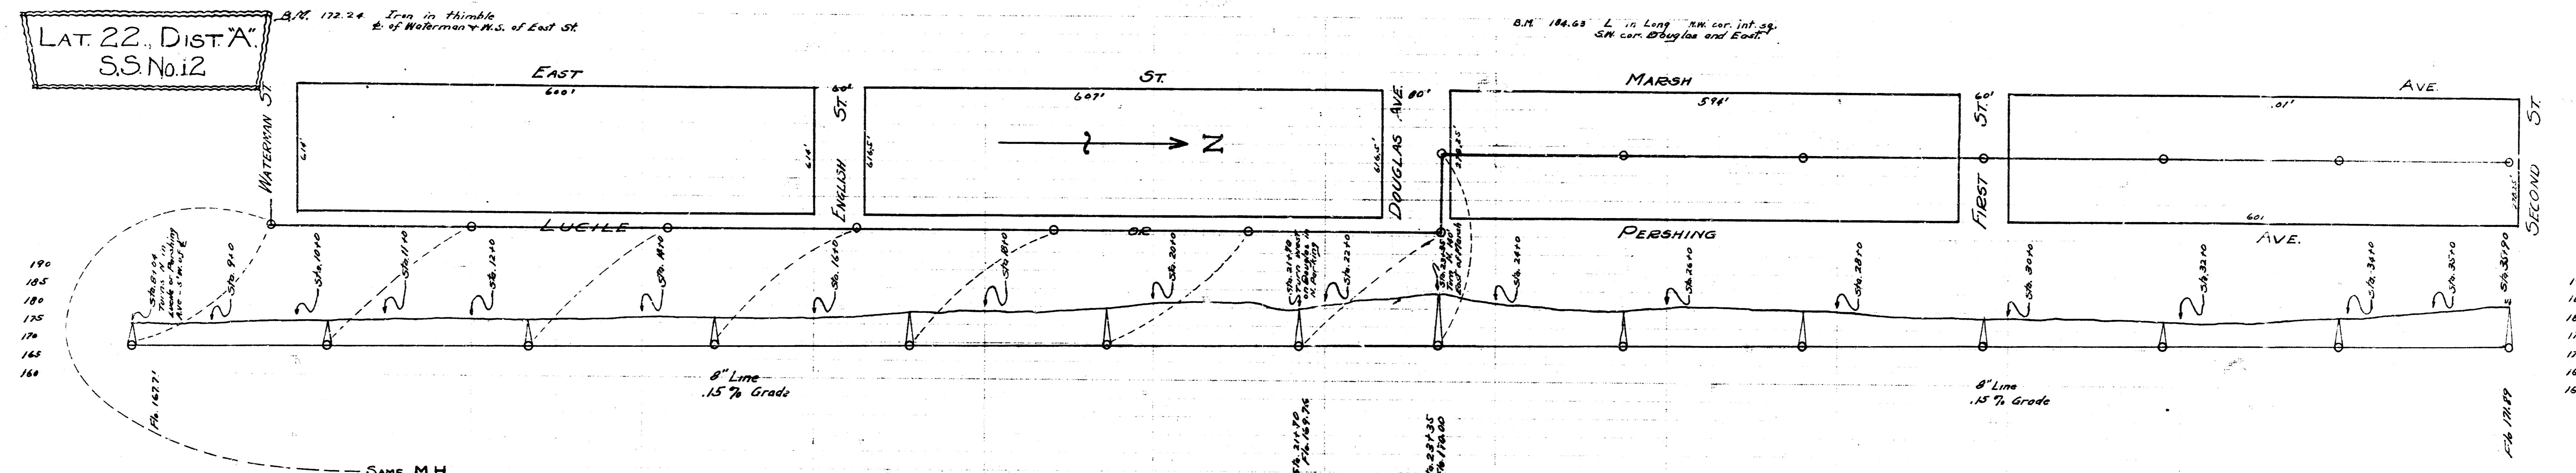

LAT. 'M', DIST. 'D'
S.S. No. 12

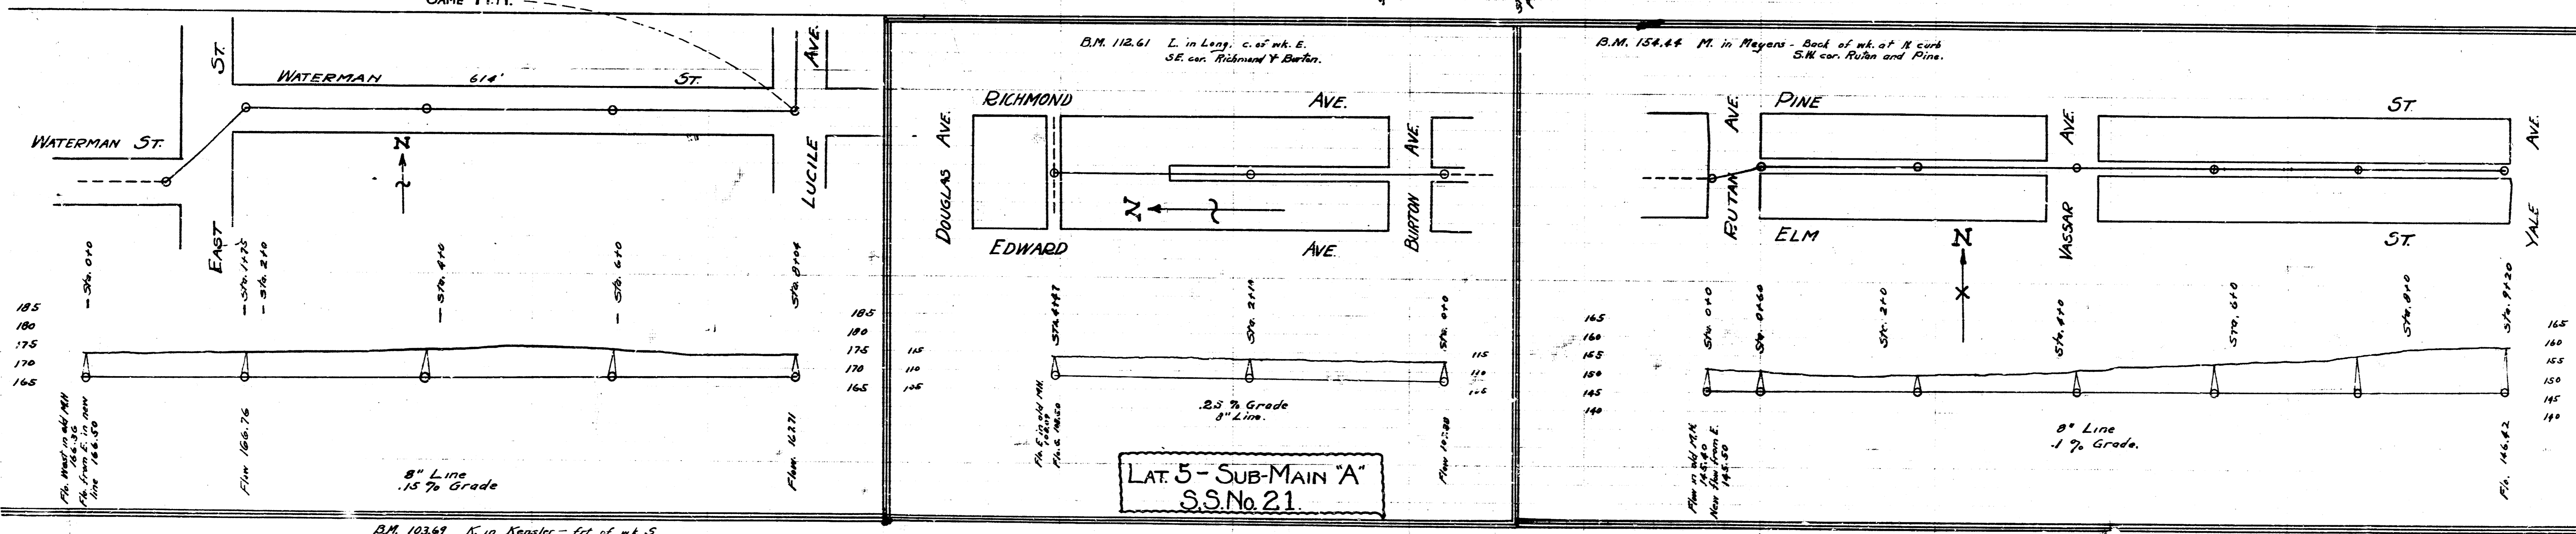

LAT. 5 - SUB-MAIN 'A'
S.S. No. 21

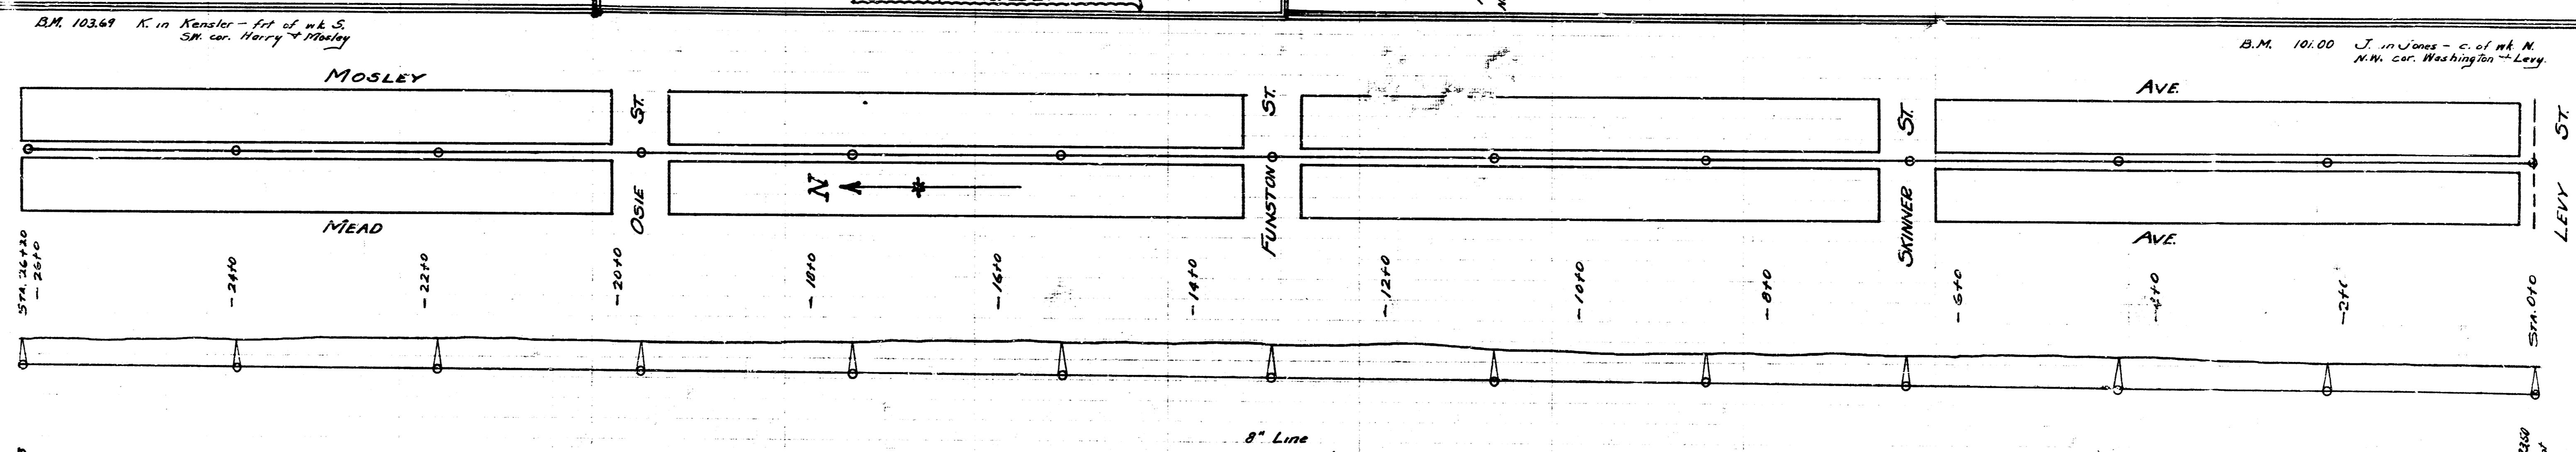

LAT. 5, DIST. 'C'
S.S. No. 20

