
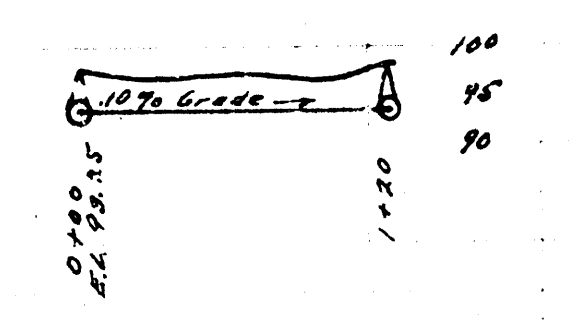
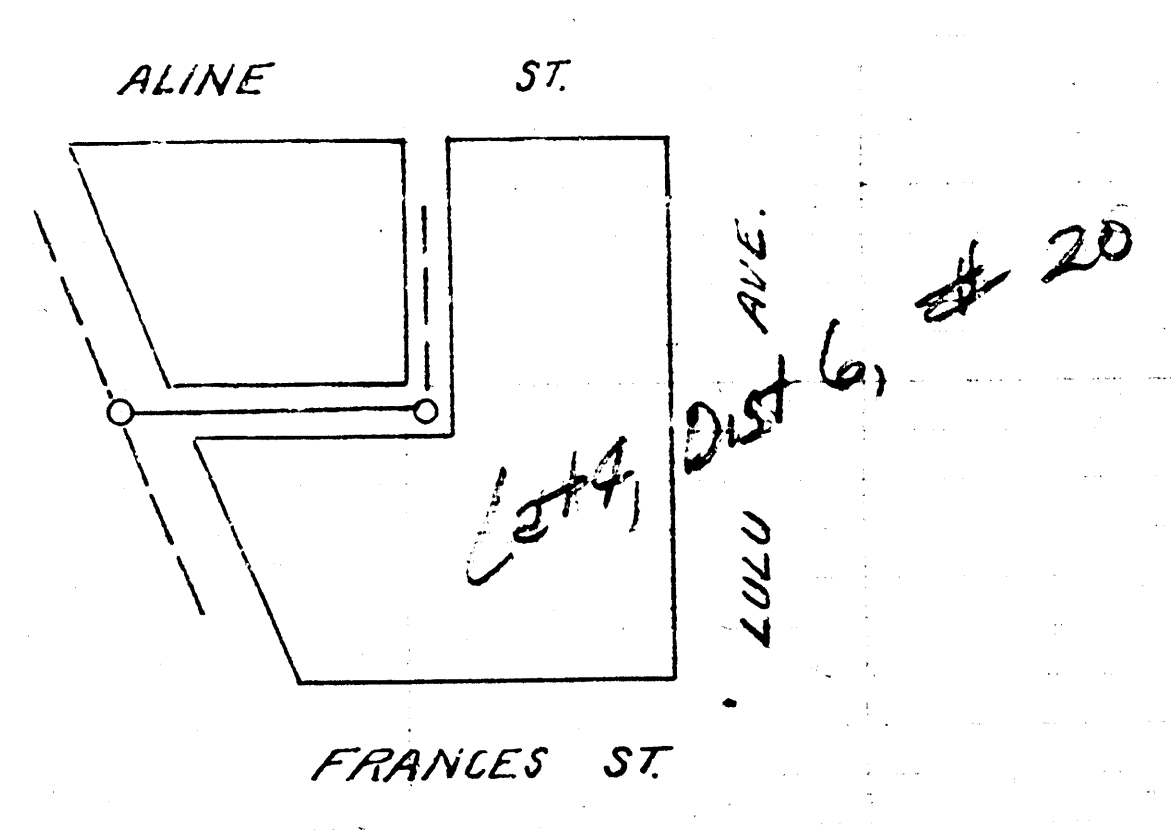


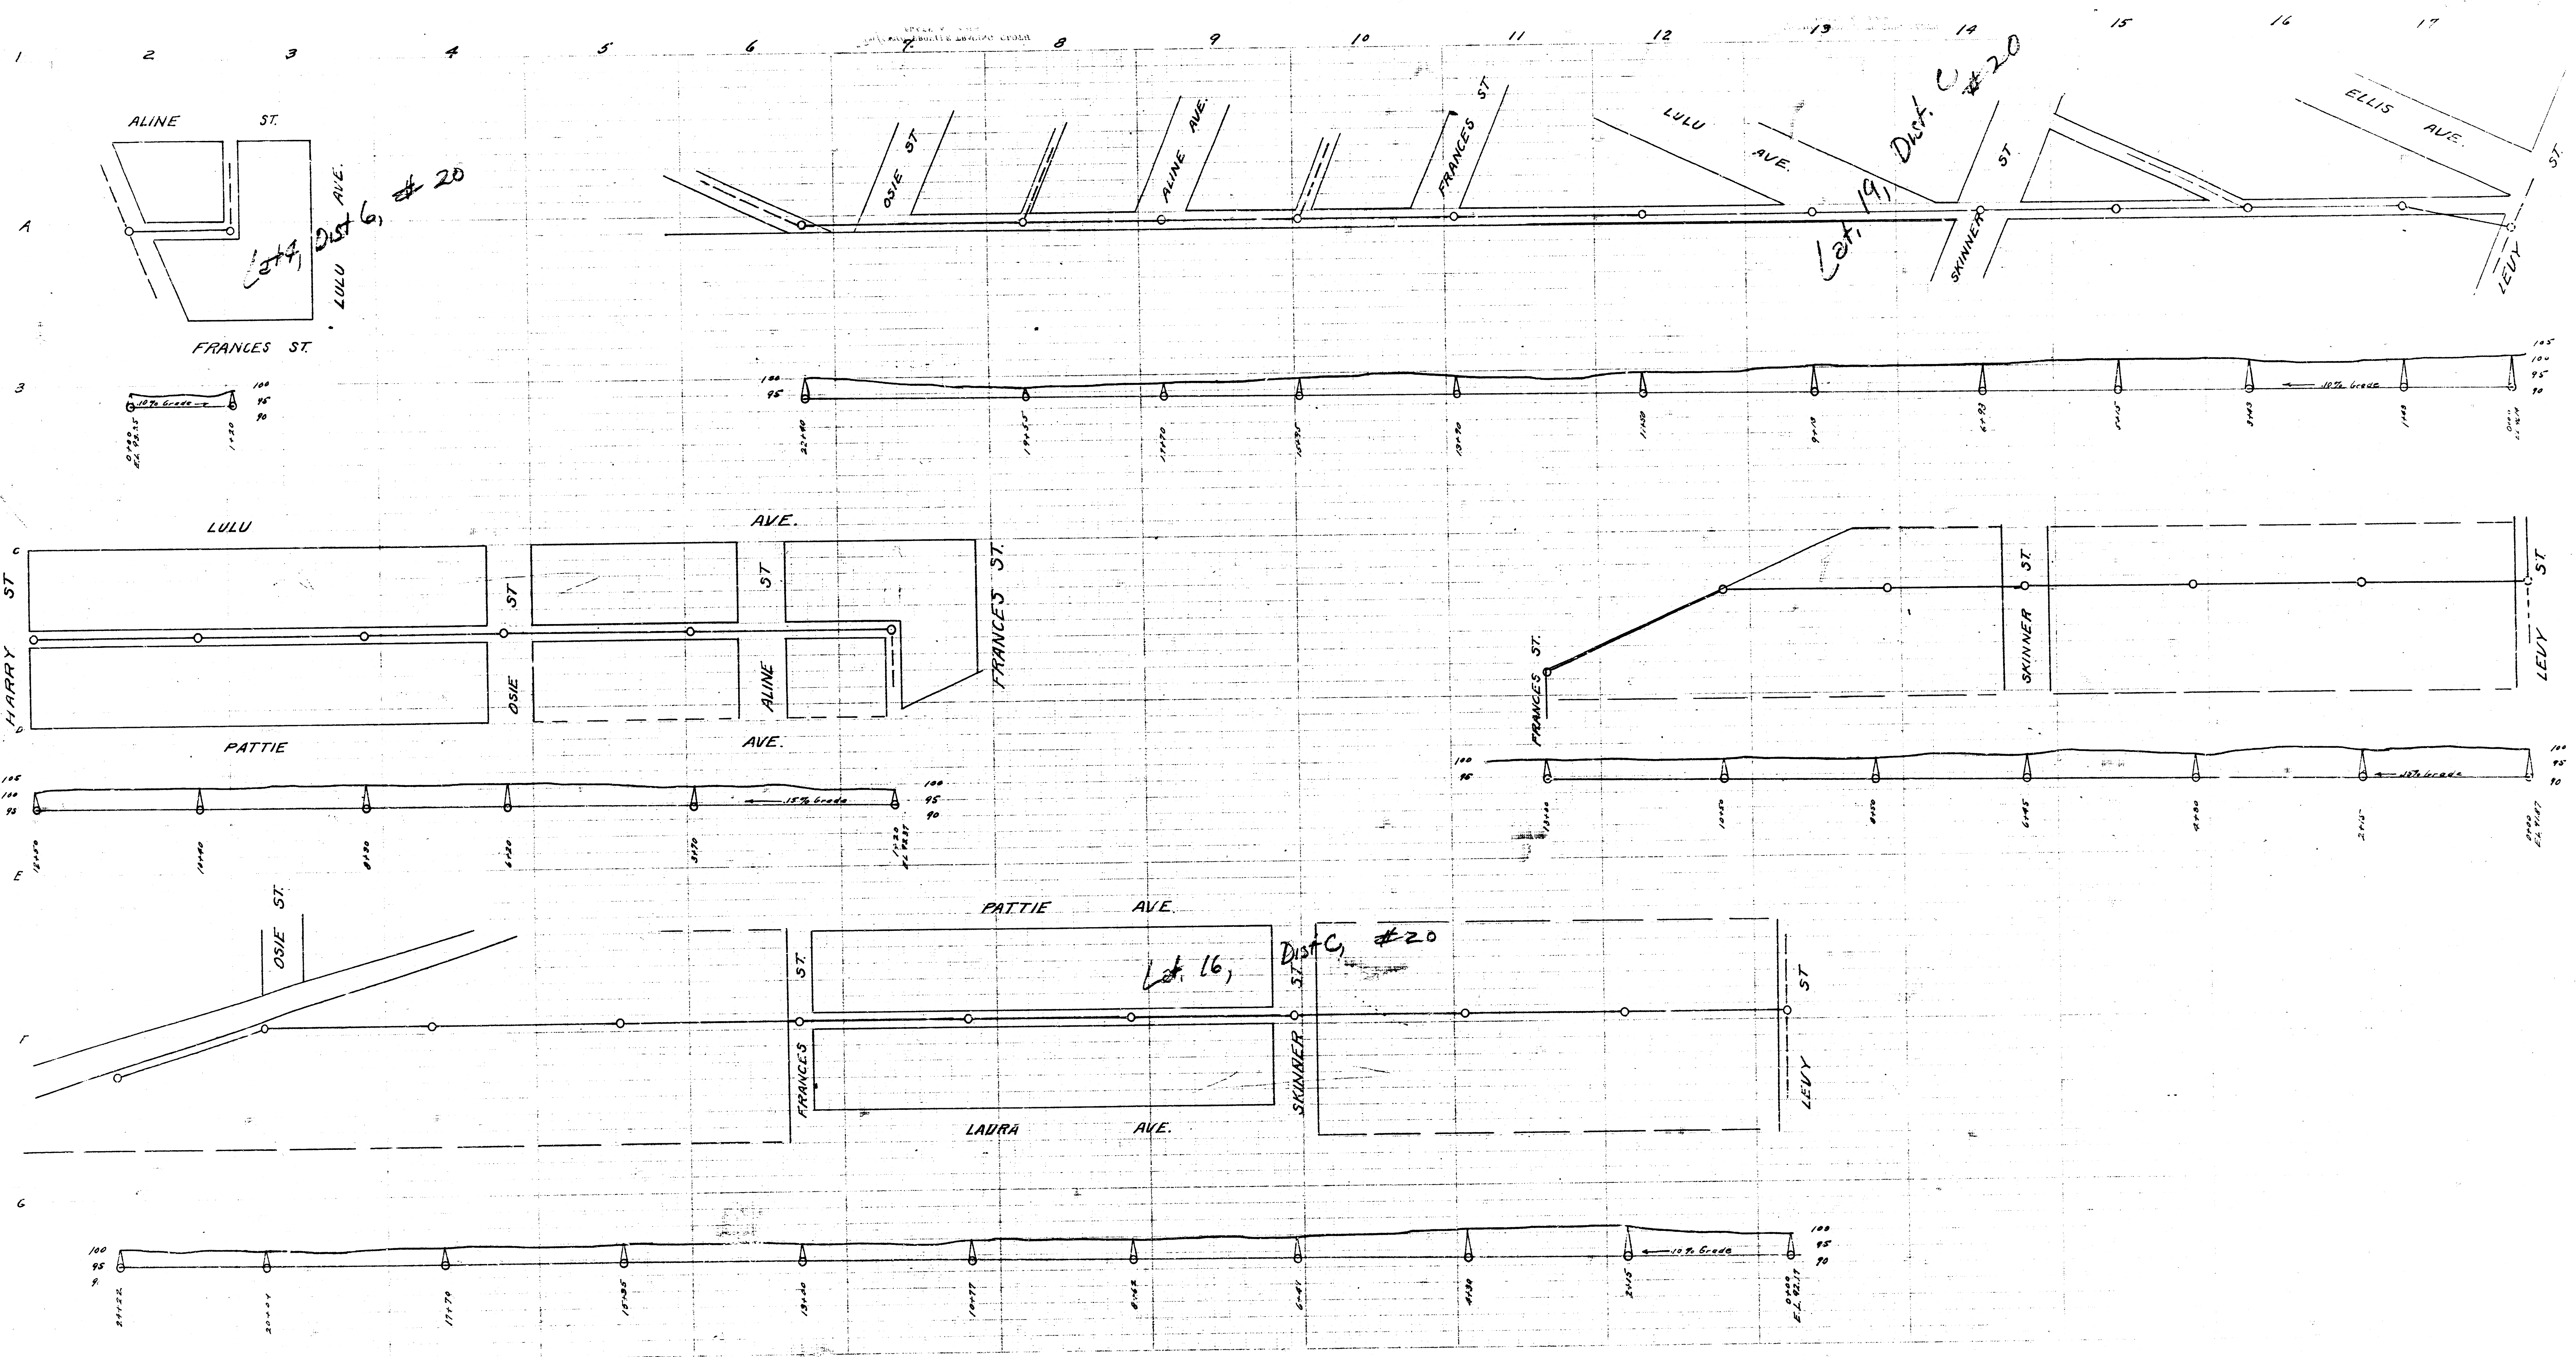

Lot 19, Dist. C #20

Lot 16, Dist. C #20