



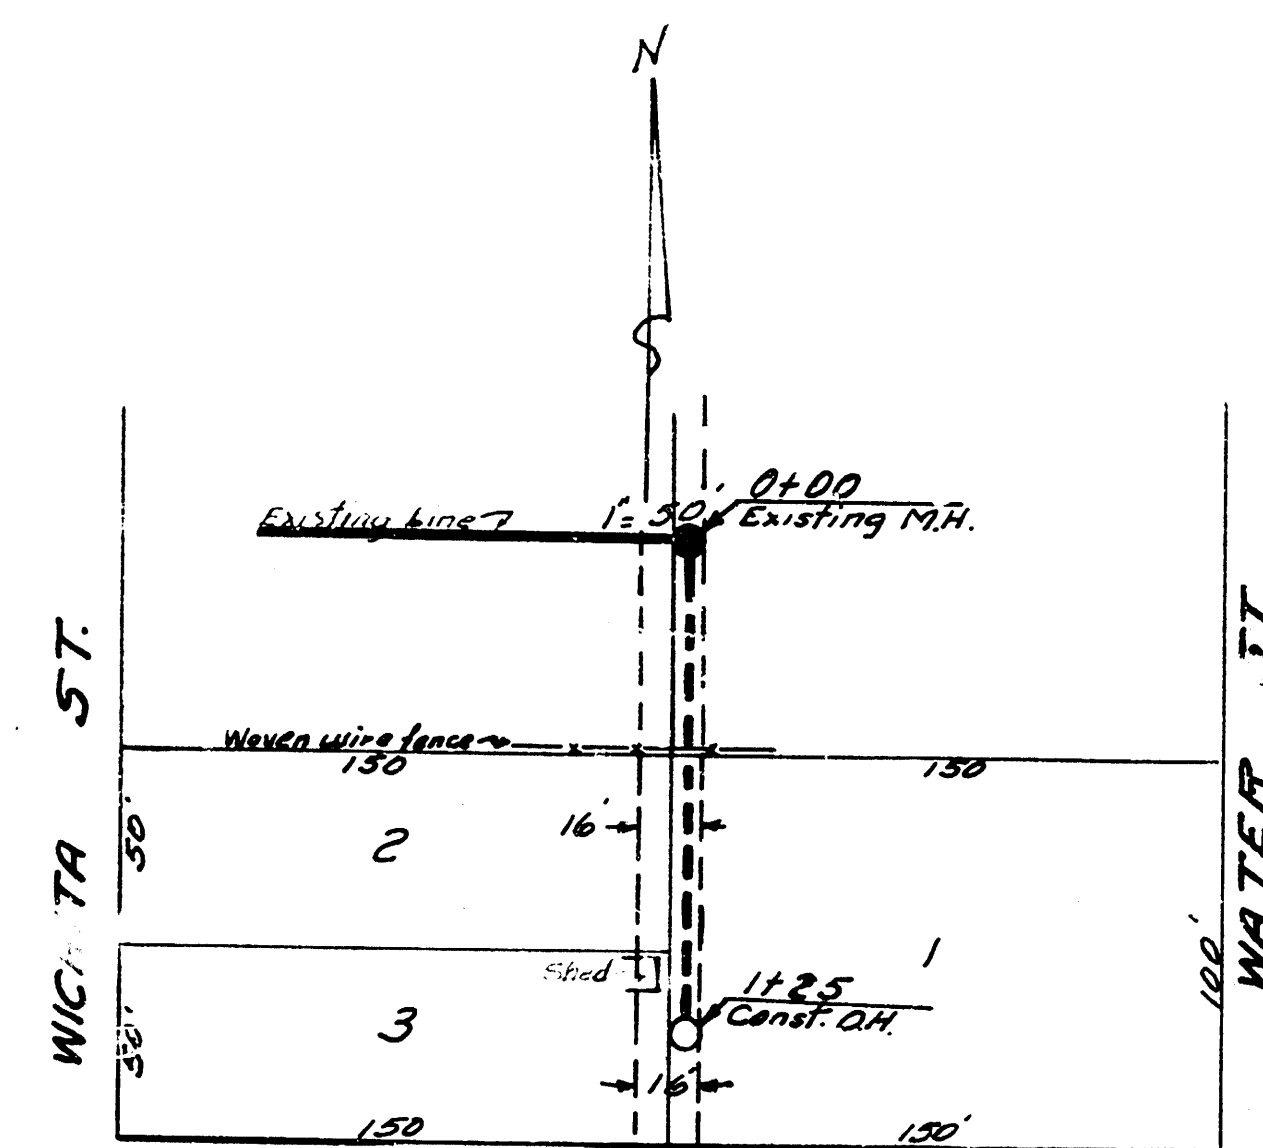


CHRISTENSEN ADD

B.M. 96.89 W. rim M.H. 0+00

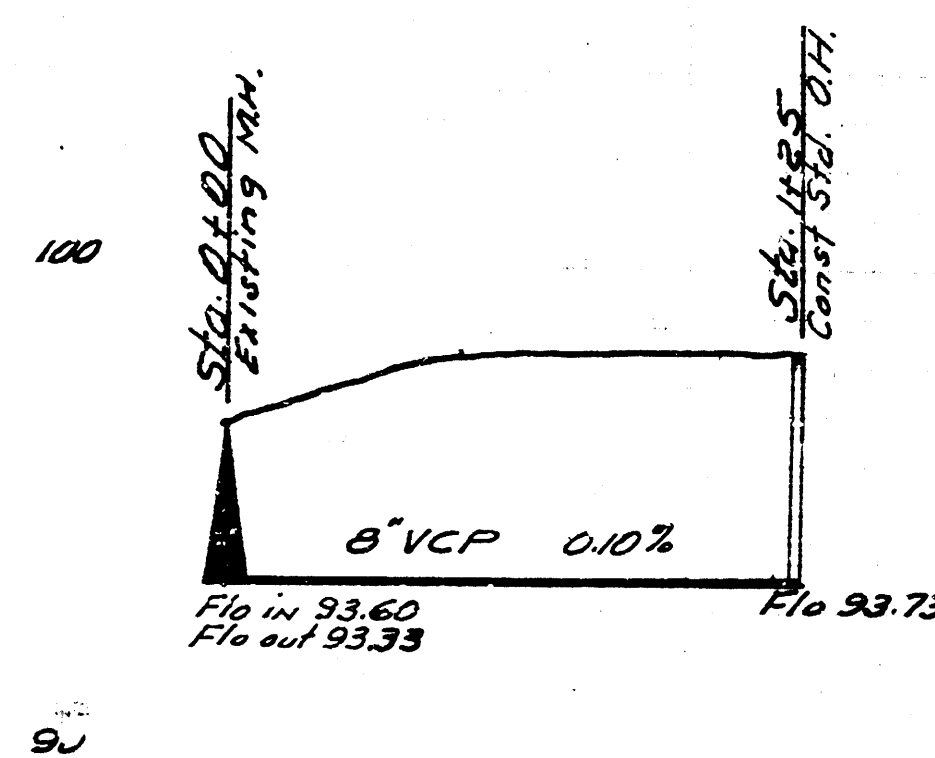


EXT. LAT. 25 DIST. B. S.S. 20
CITY OF WICHITA KANSAS
B.E. SMITH CITY ENGINEER
Private Contract

Date 12-10-54
Plan by M. Olson
Checked by B. E. Smith
Book No. K-23

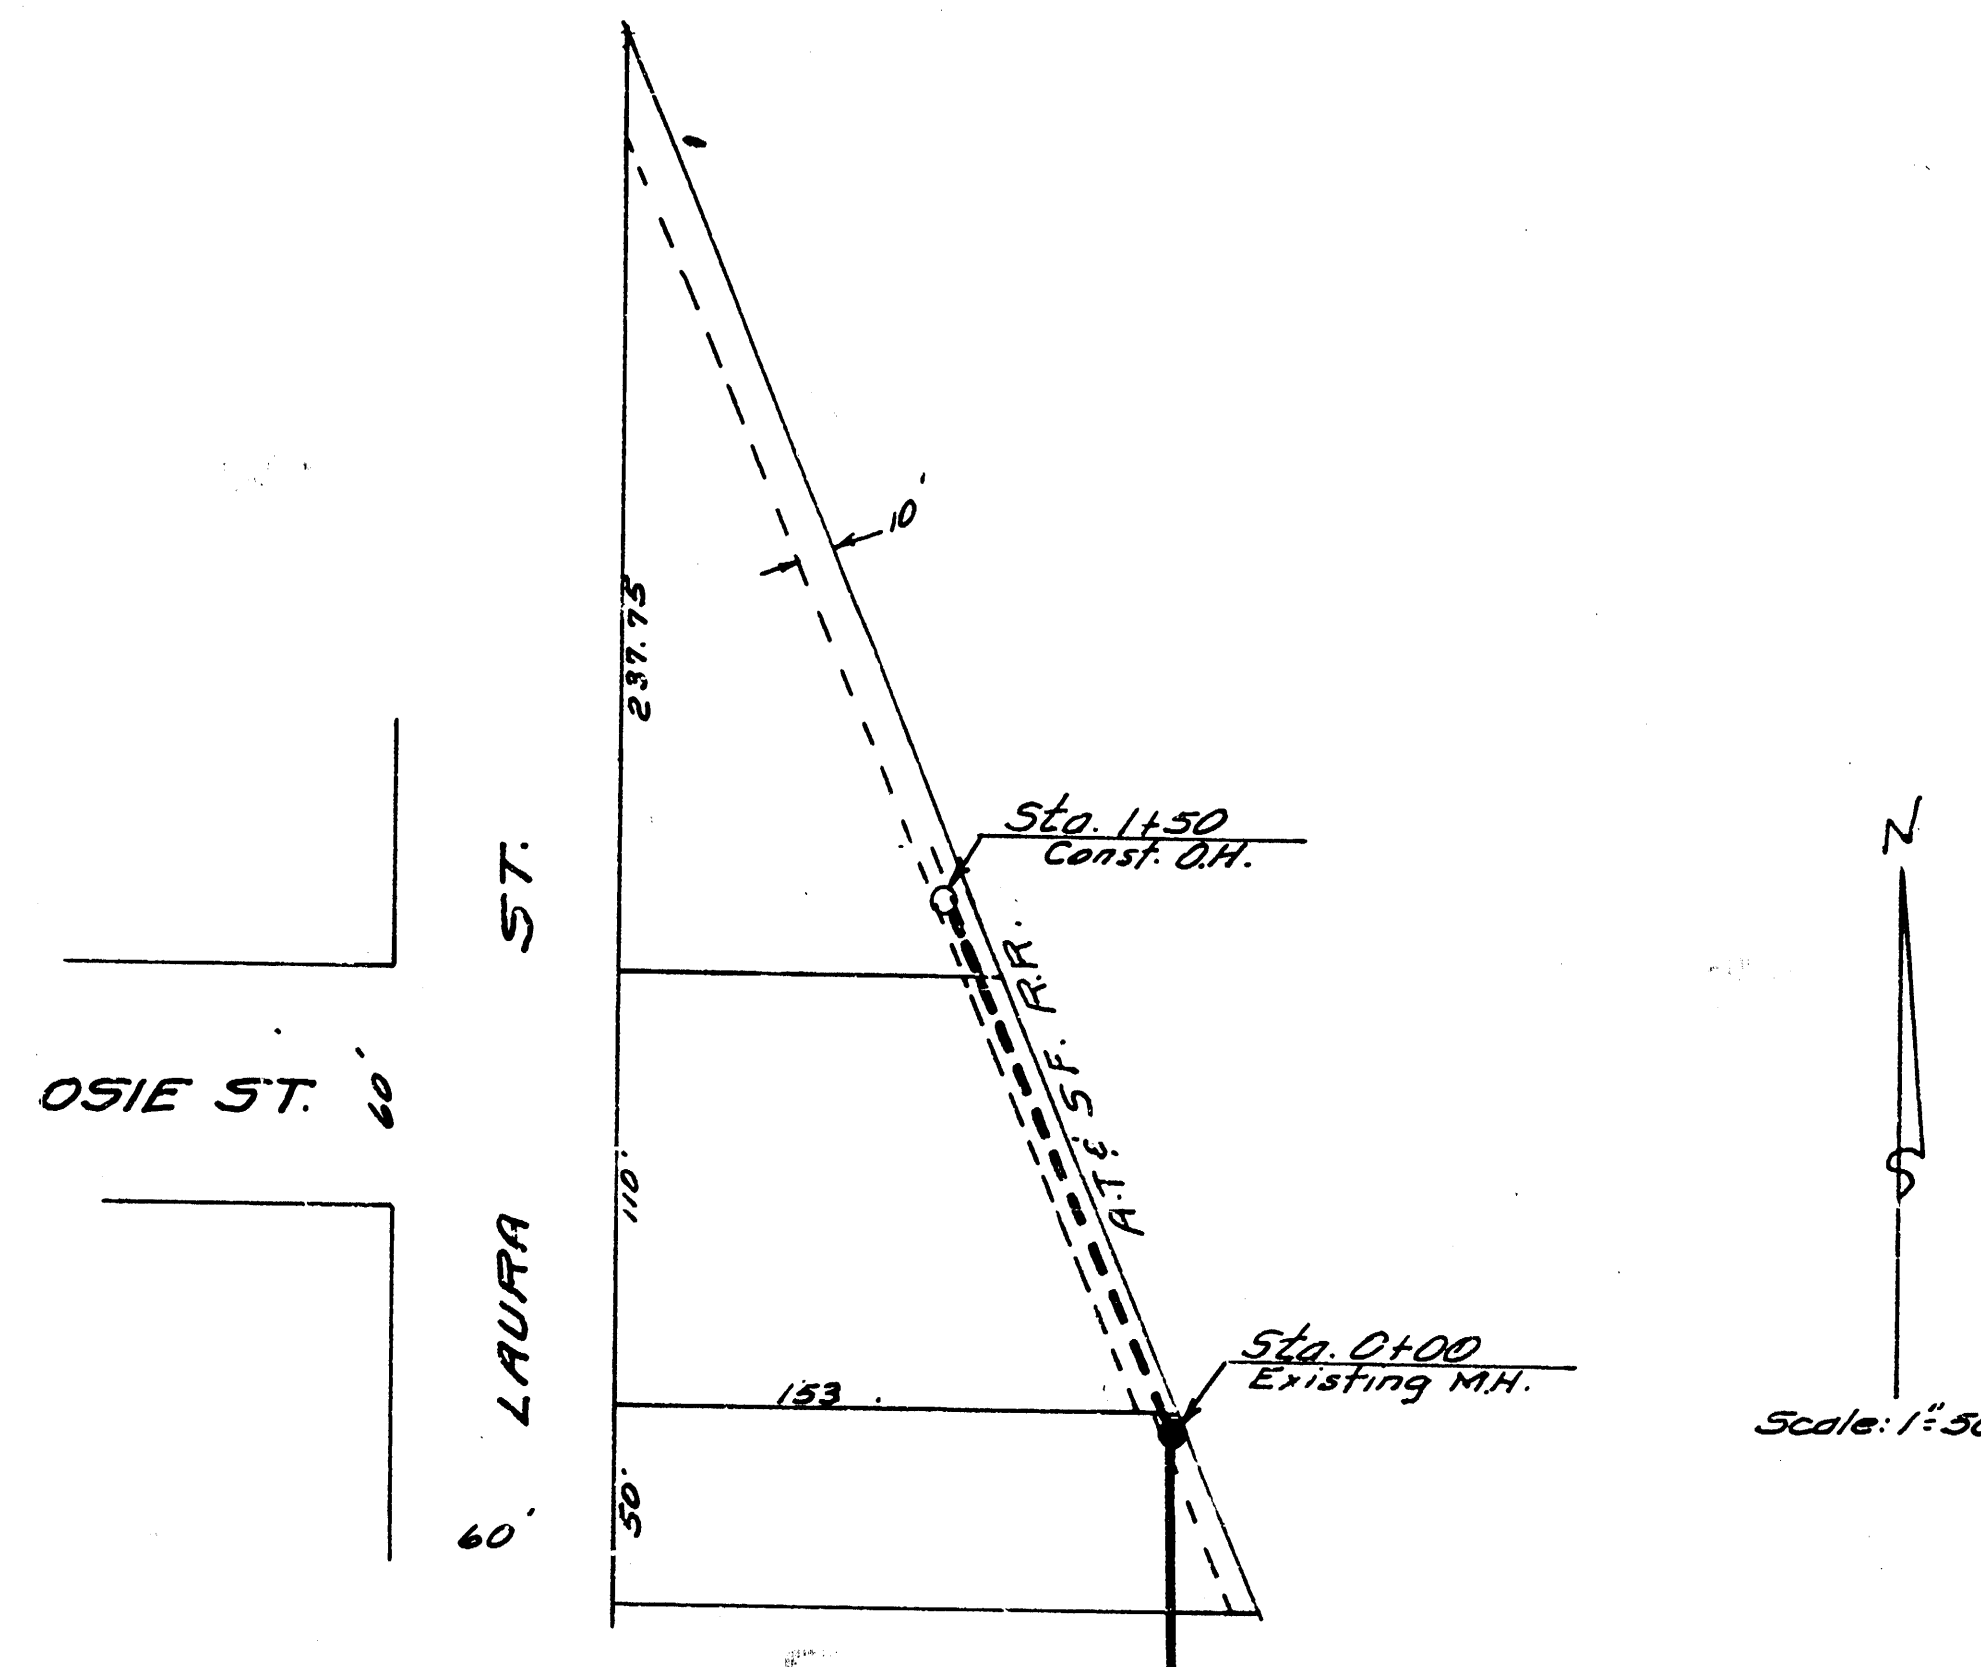

B.M. 105.19 "M" in Mueller F.P. NW cor. Laura & Osie

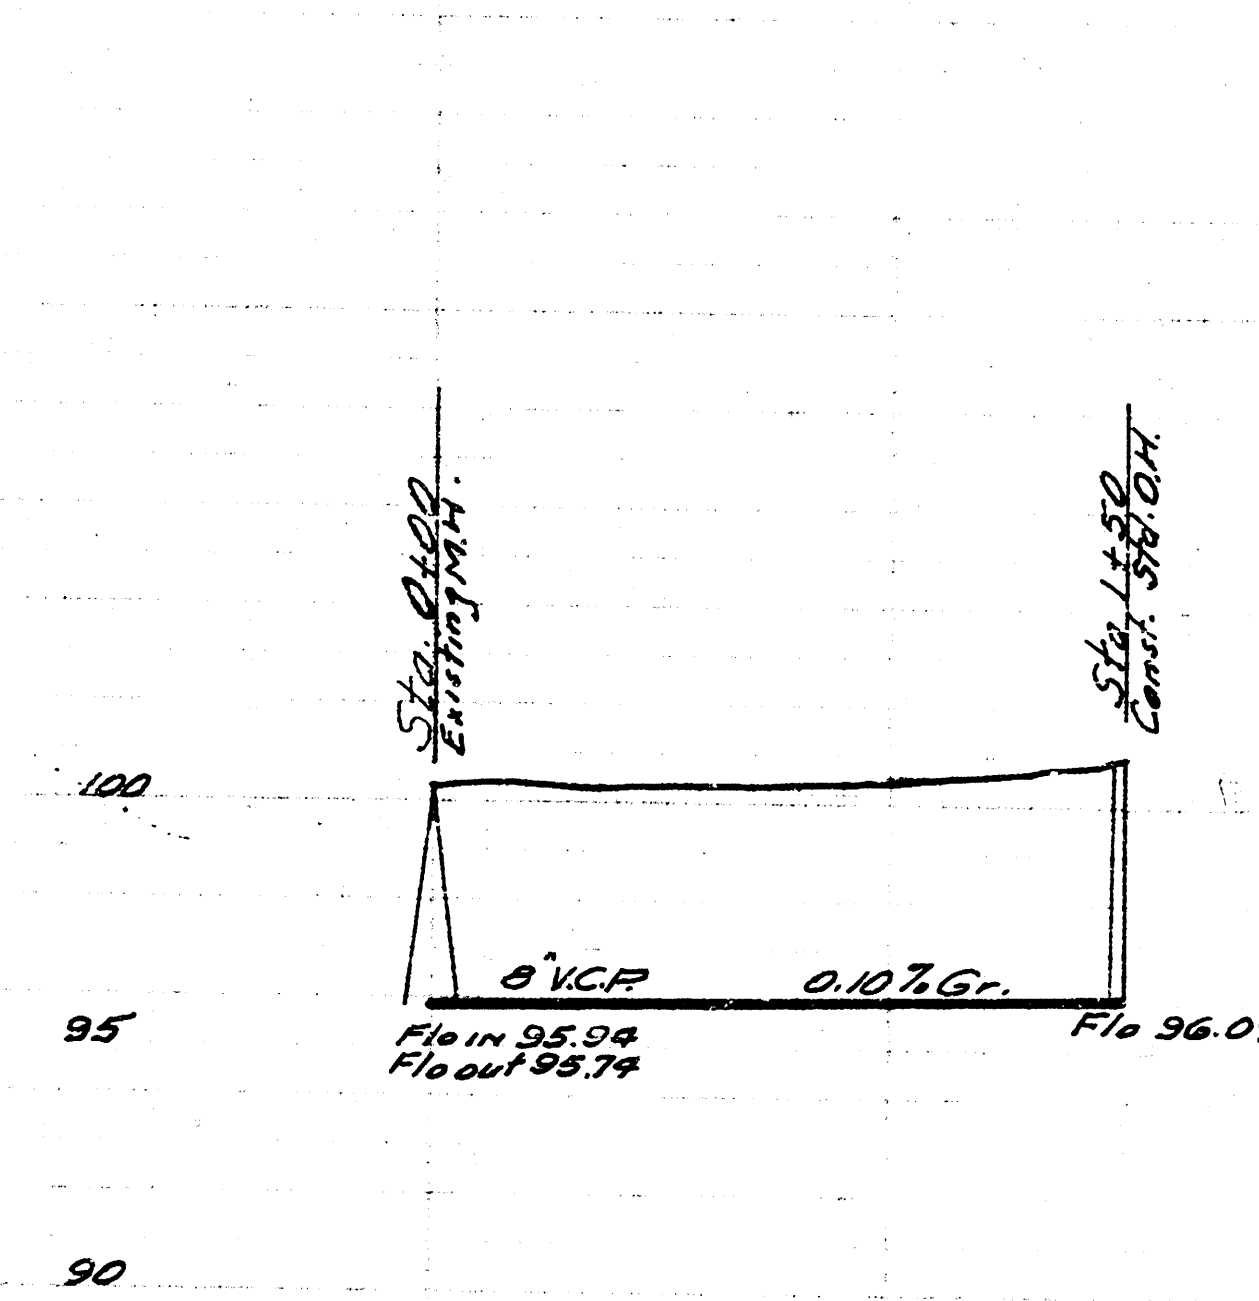

EXT. LAT. 19 DIST. C. S.S. 20
CITY OF WICHITA KANSAS
B.E. SMITH CITY ENGINEER
Private Contract

Date 12-13-54
Plan by M. Olson
Checked by B. E. Smith
Book No. K-23