

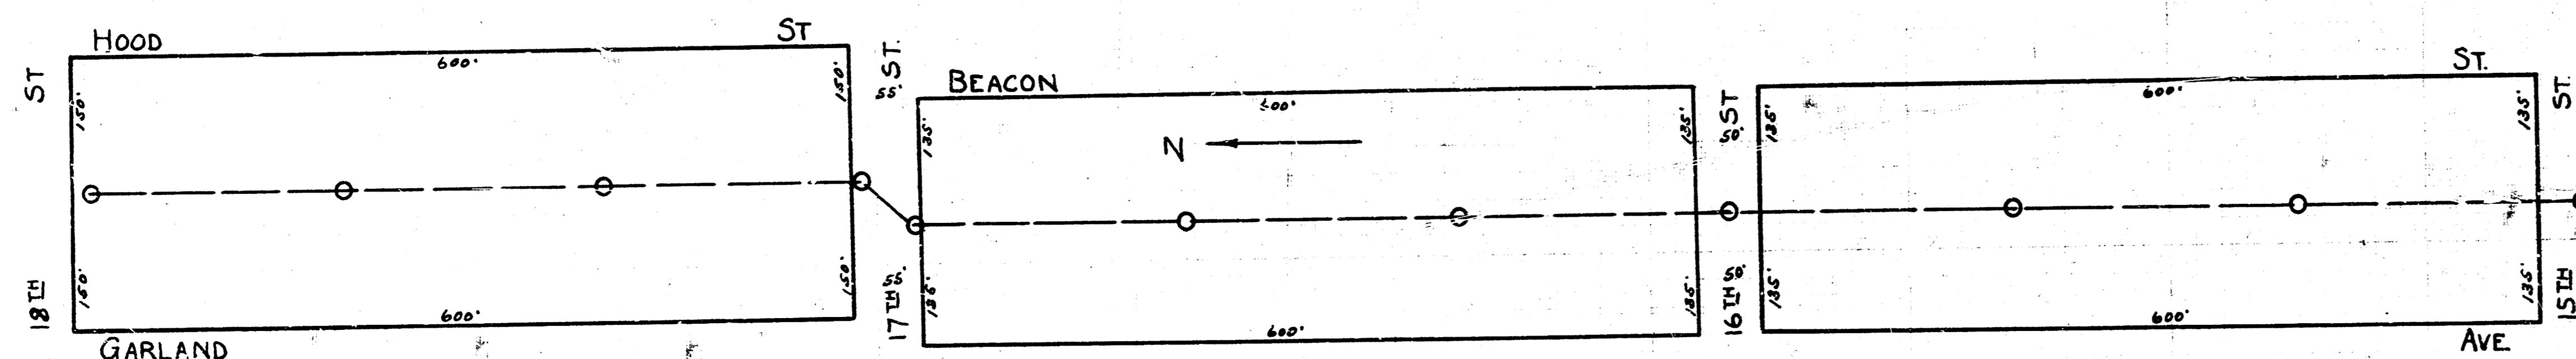
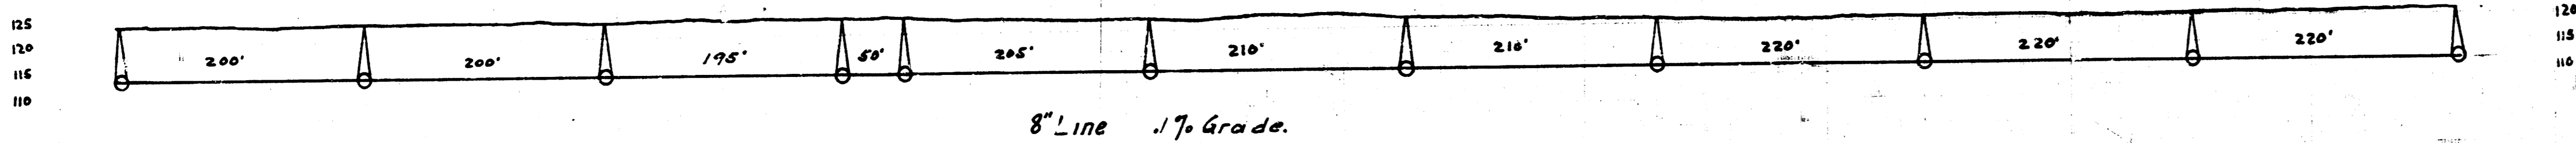





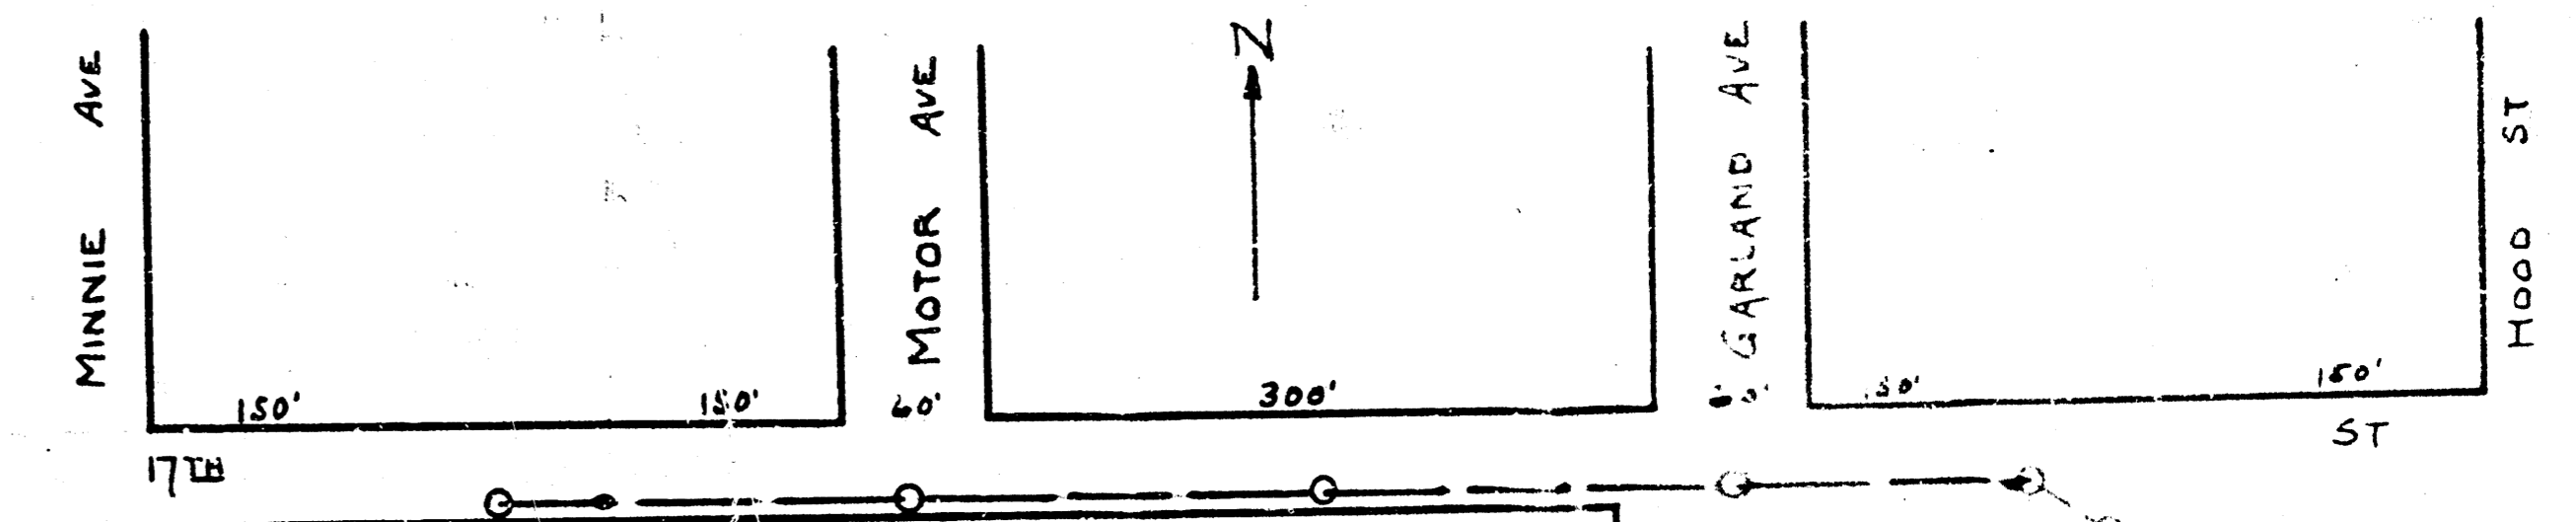




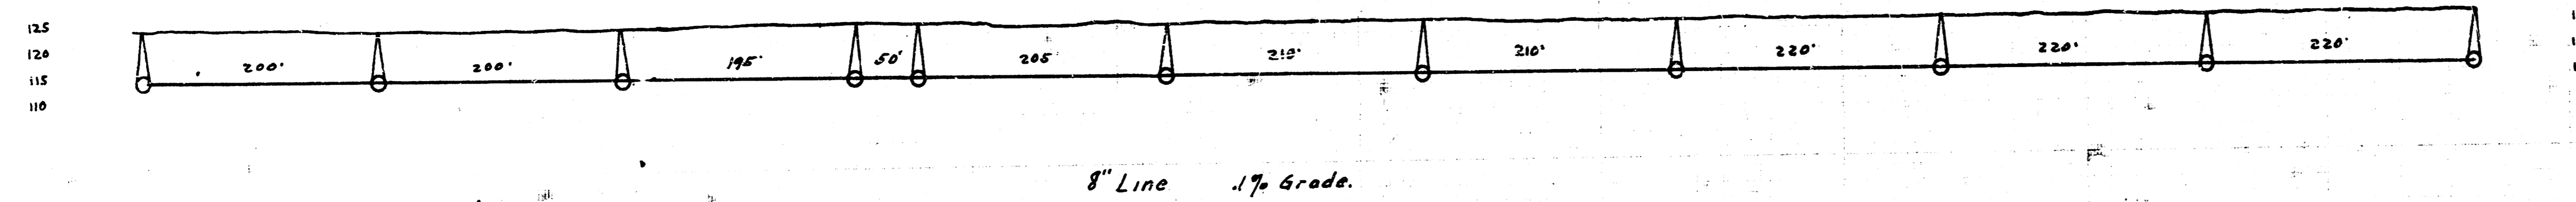


STA 7+20 PI 113.72
 STA 5+35 PI 113.74
 STA 3+60 PI 113.36
 STA 1+75 PI 113.38
 STA 0+00 PI 113.24

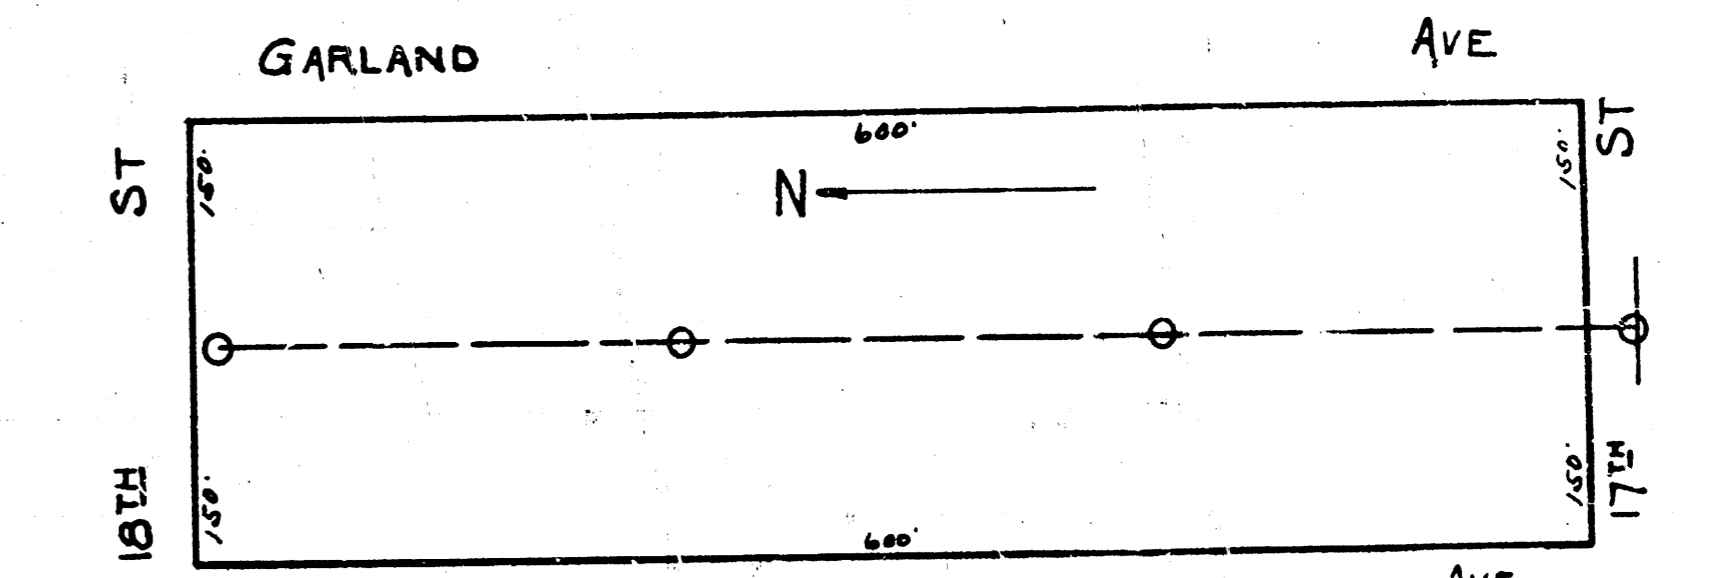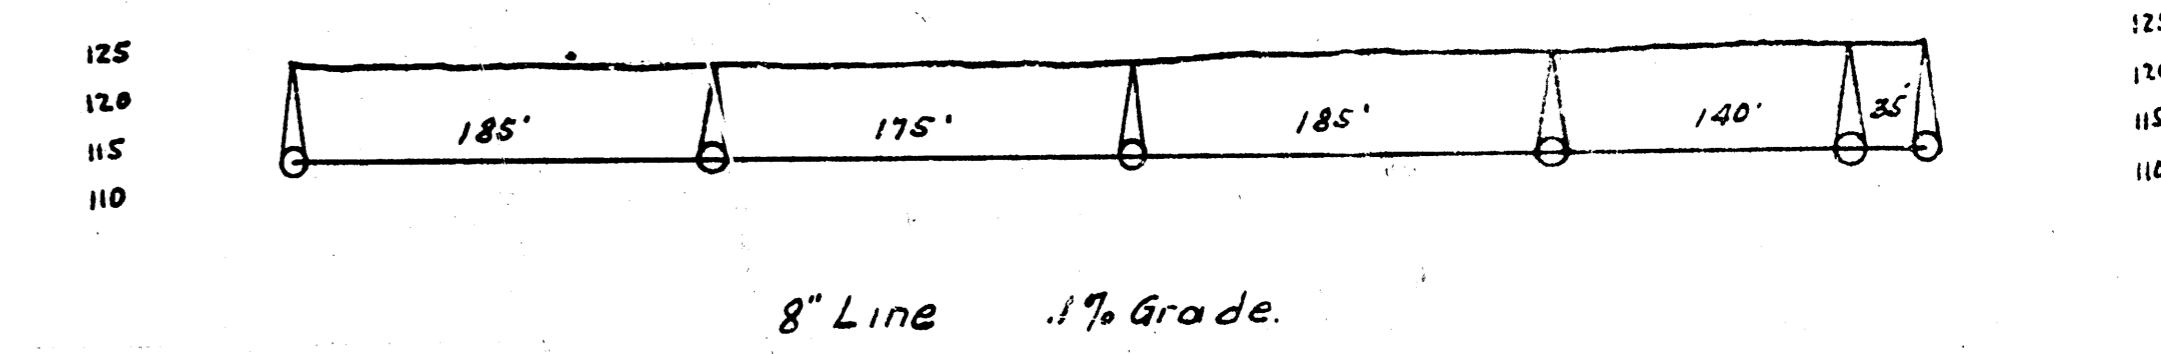

STA 6+10 PI 114.61
 STA 4+10 PI 114.21
 STA 2+05 PI 114.21
 STA 0+00 PI 114.00

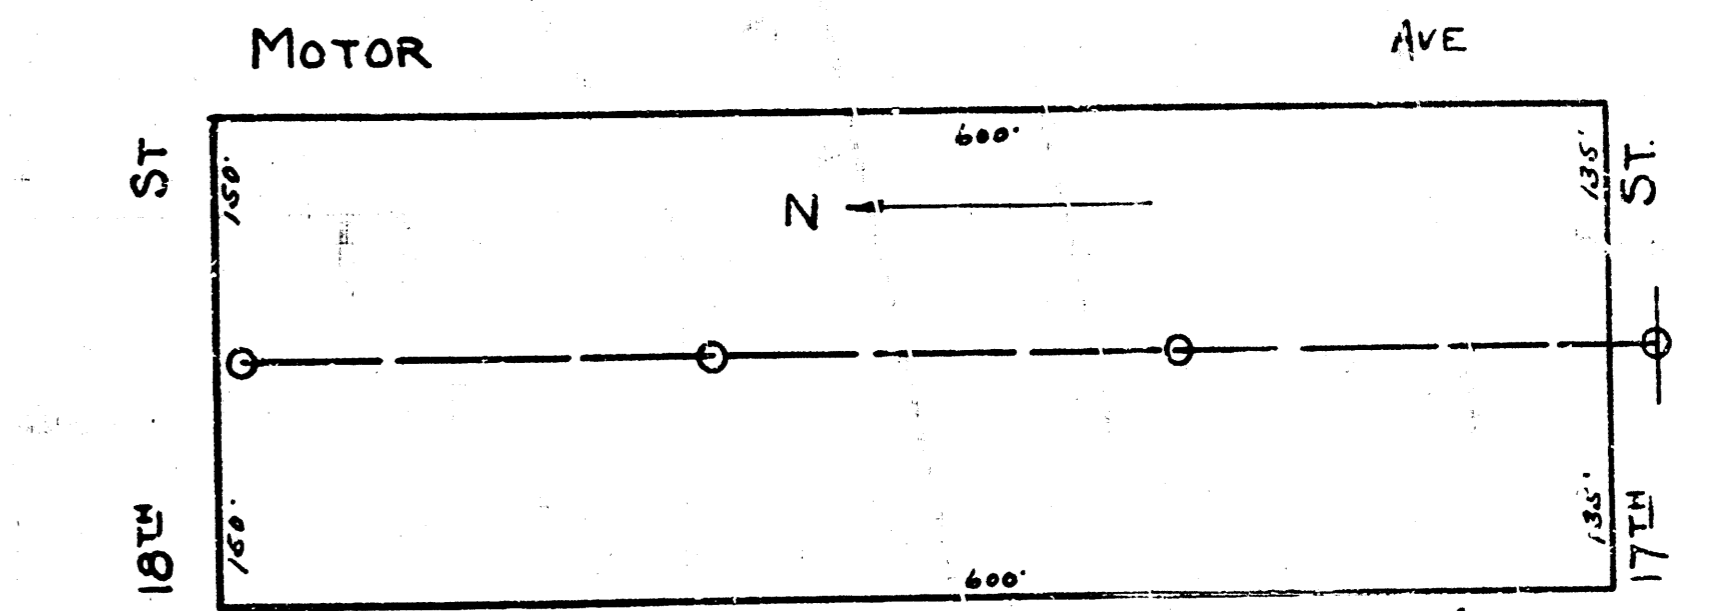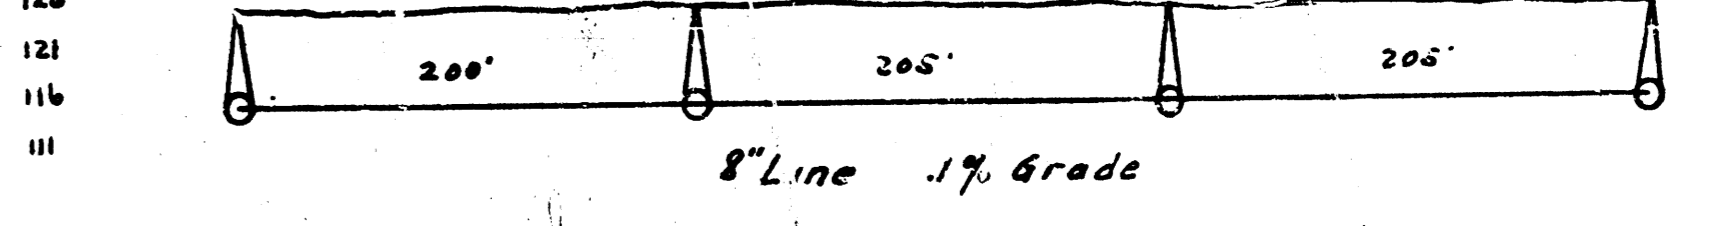

STA 6+10 PI 114.61
 STA 4+10 PI 114.21
 STA 2+05 PI 114.21
 STA 0+00 PI 114.00

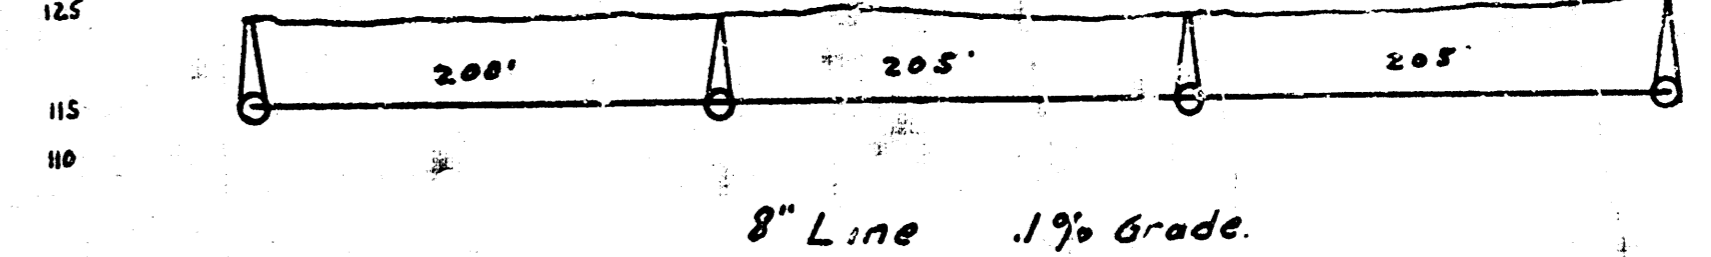

LAT O, DIST R, S.S. NO. 20.