




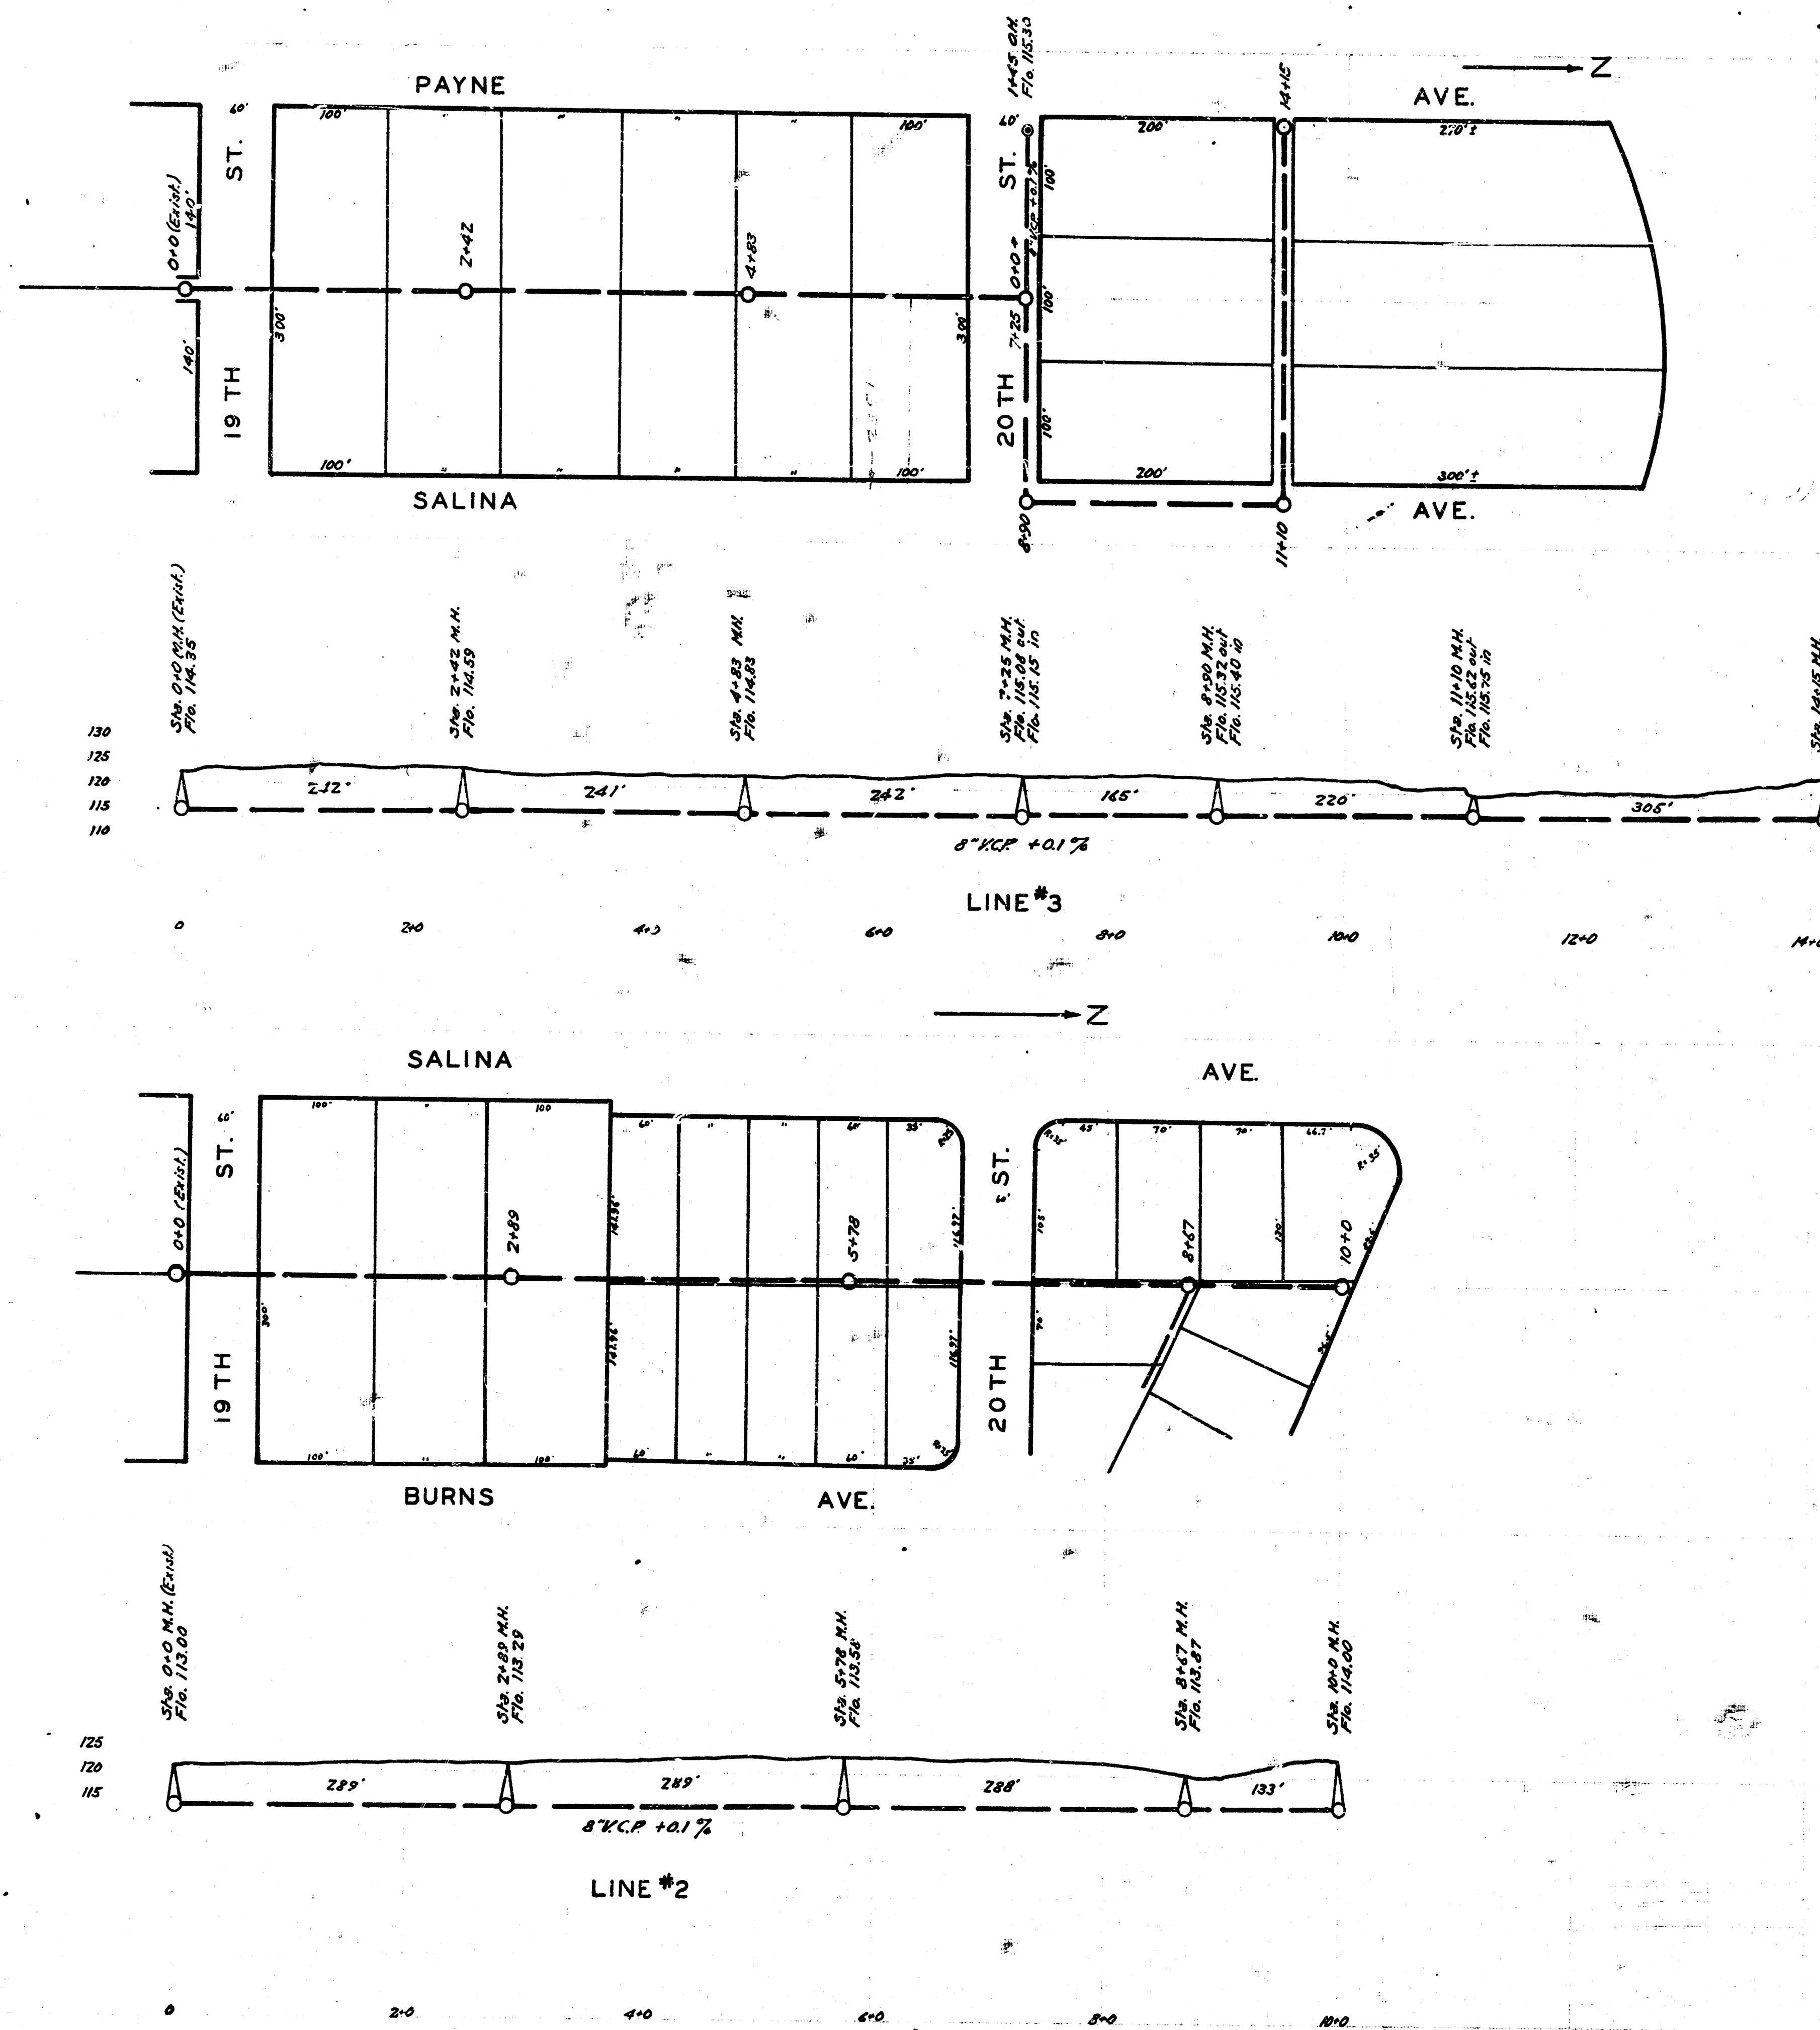

LAT. T. DIST. R, S.S.20
WICHITA, KANSAS

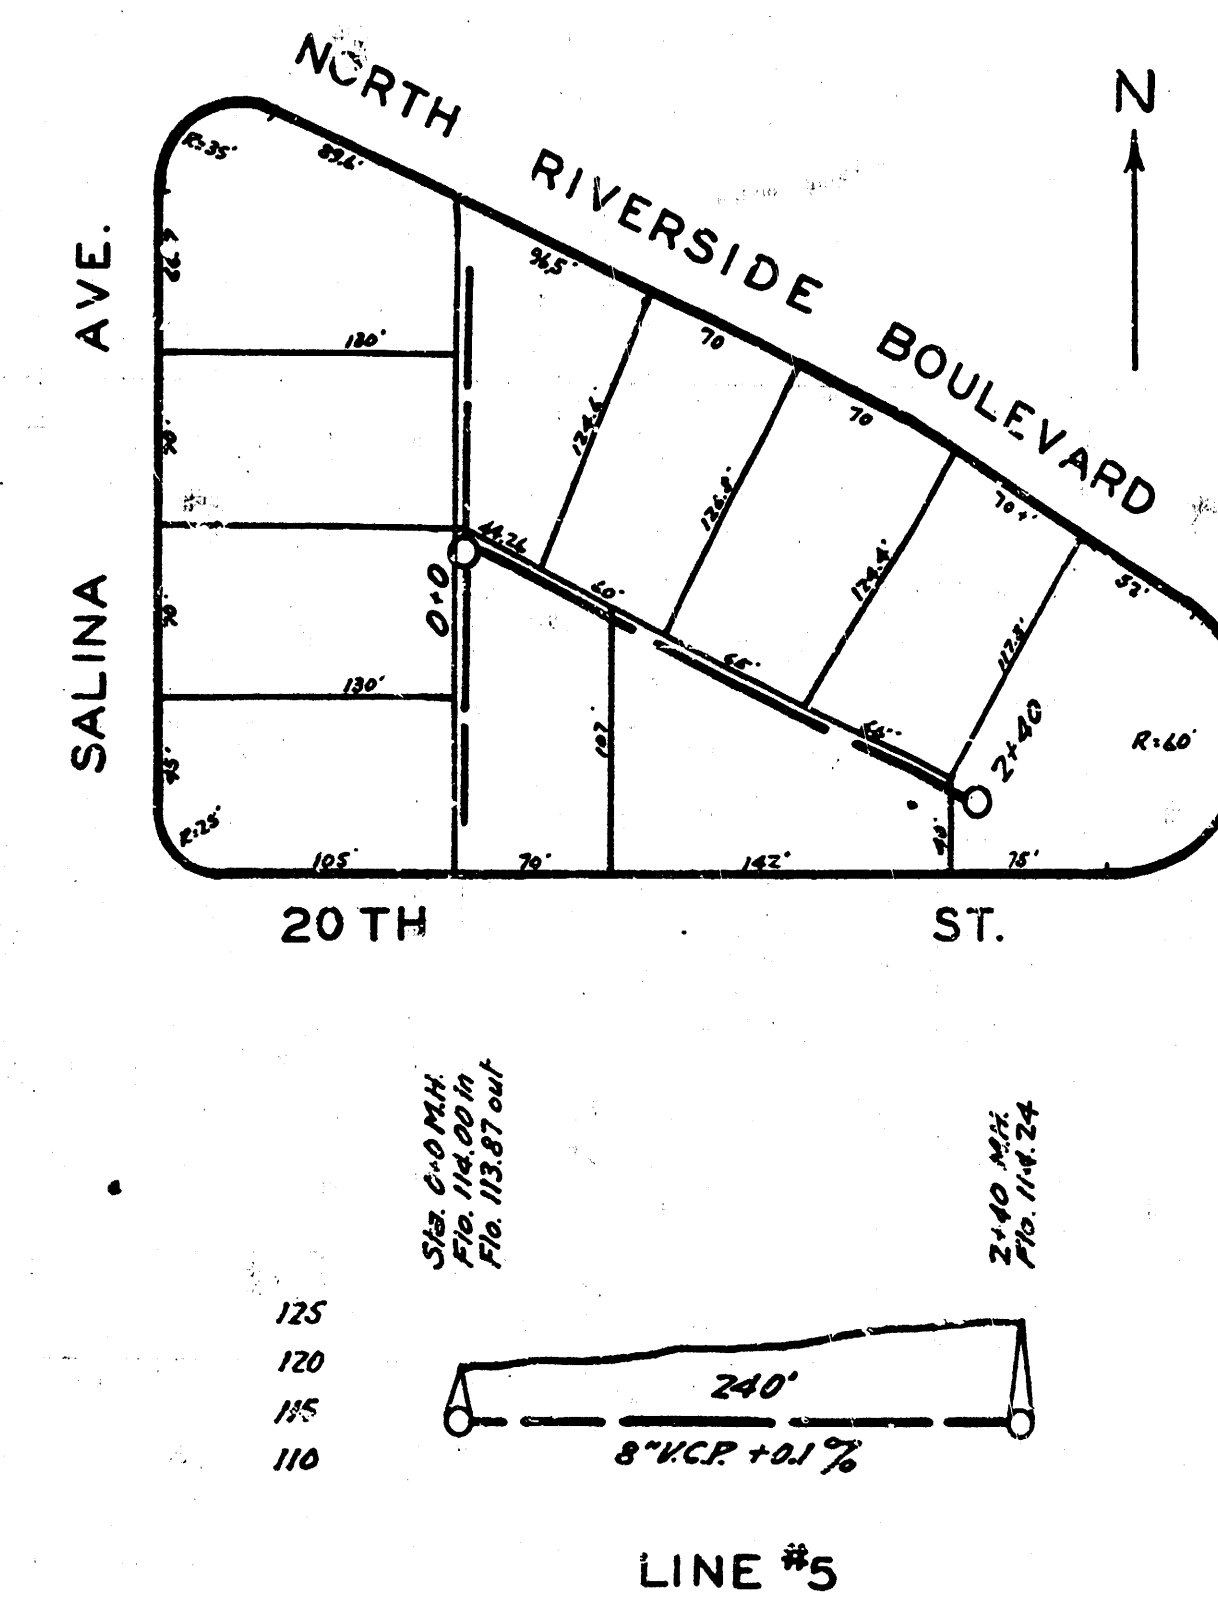


LAYOUT PLAN LAT. T. DIST. R. S.S. 20 WICHITA, KANSAS

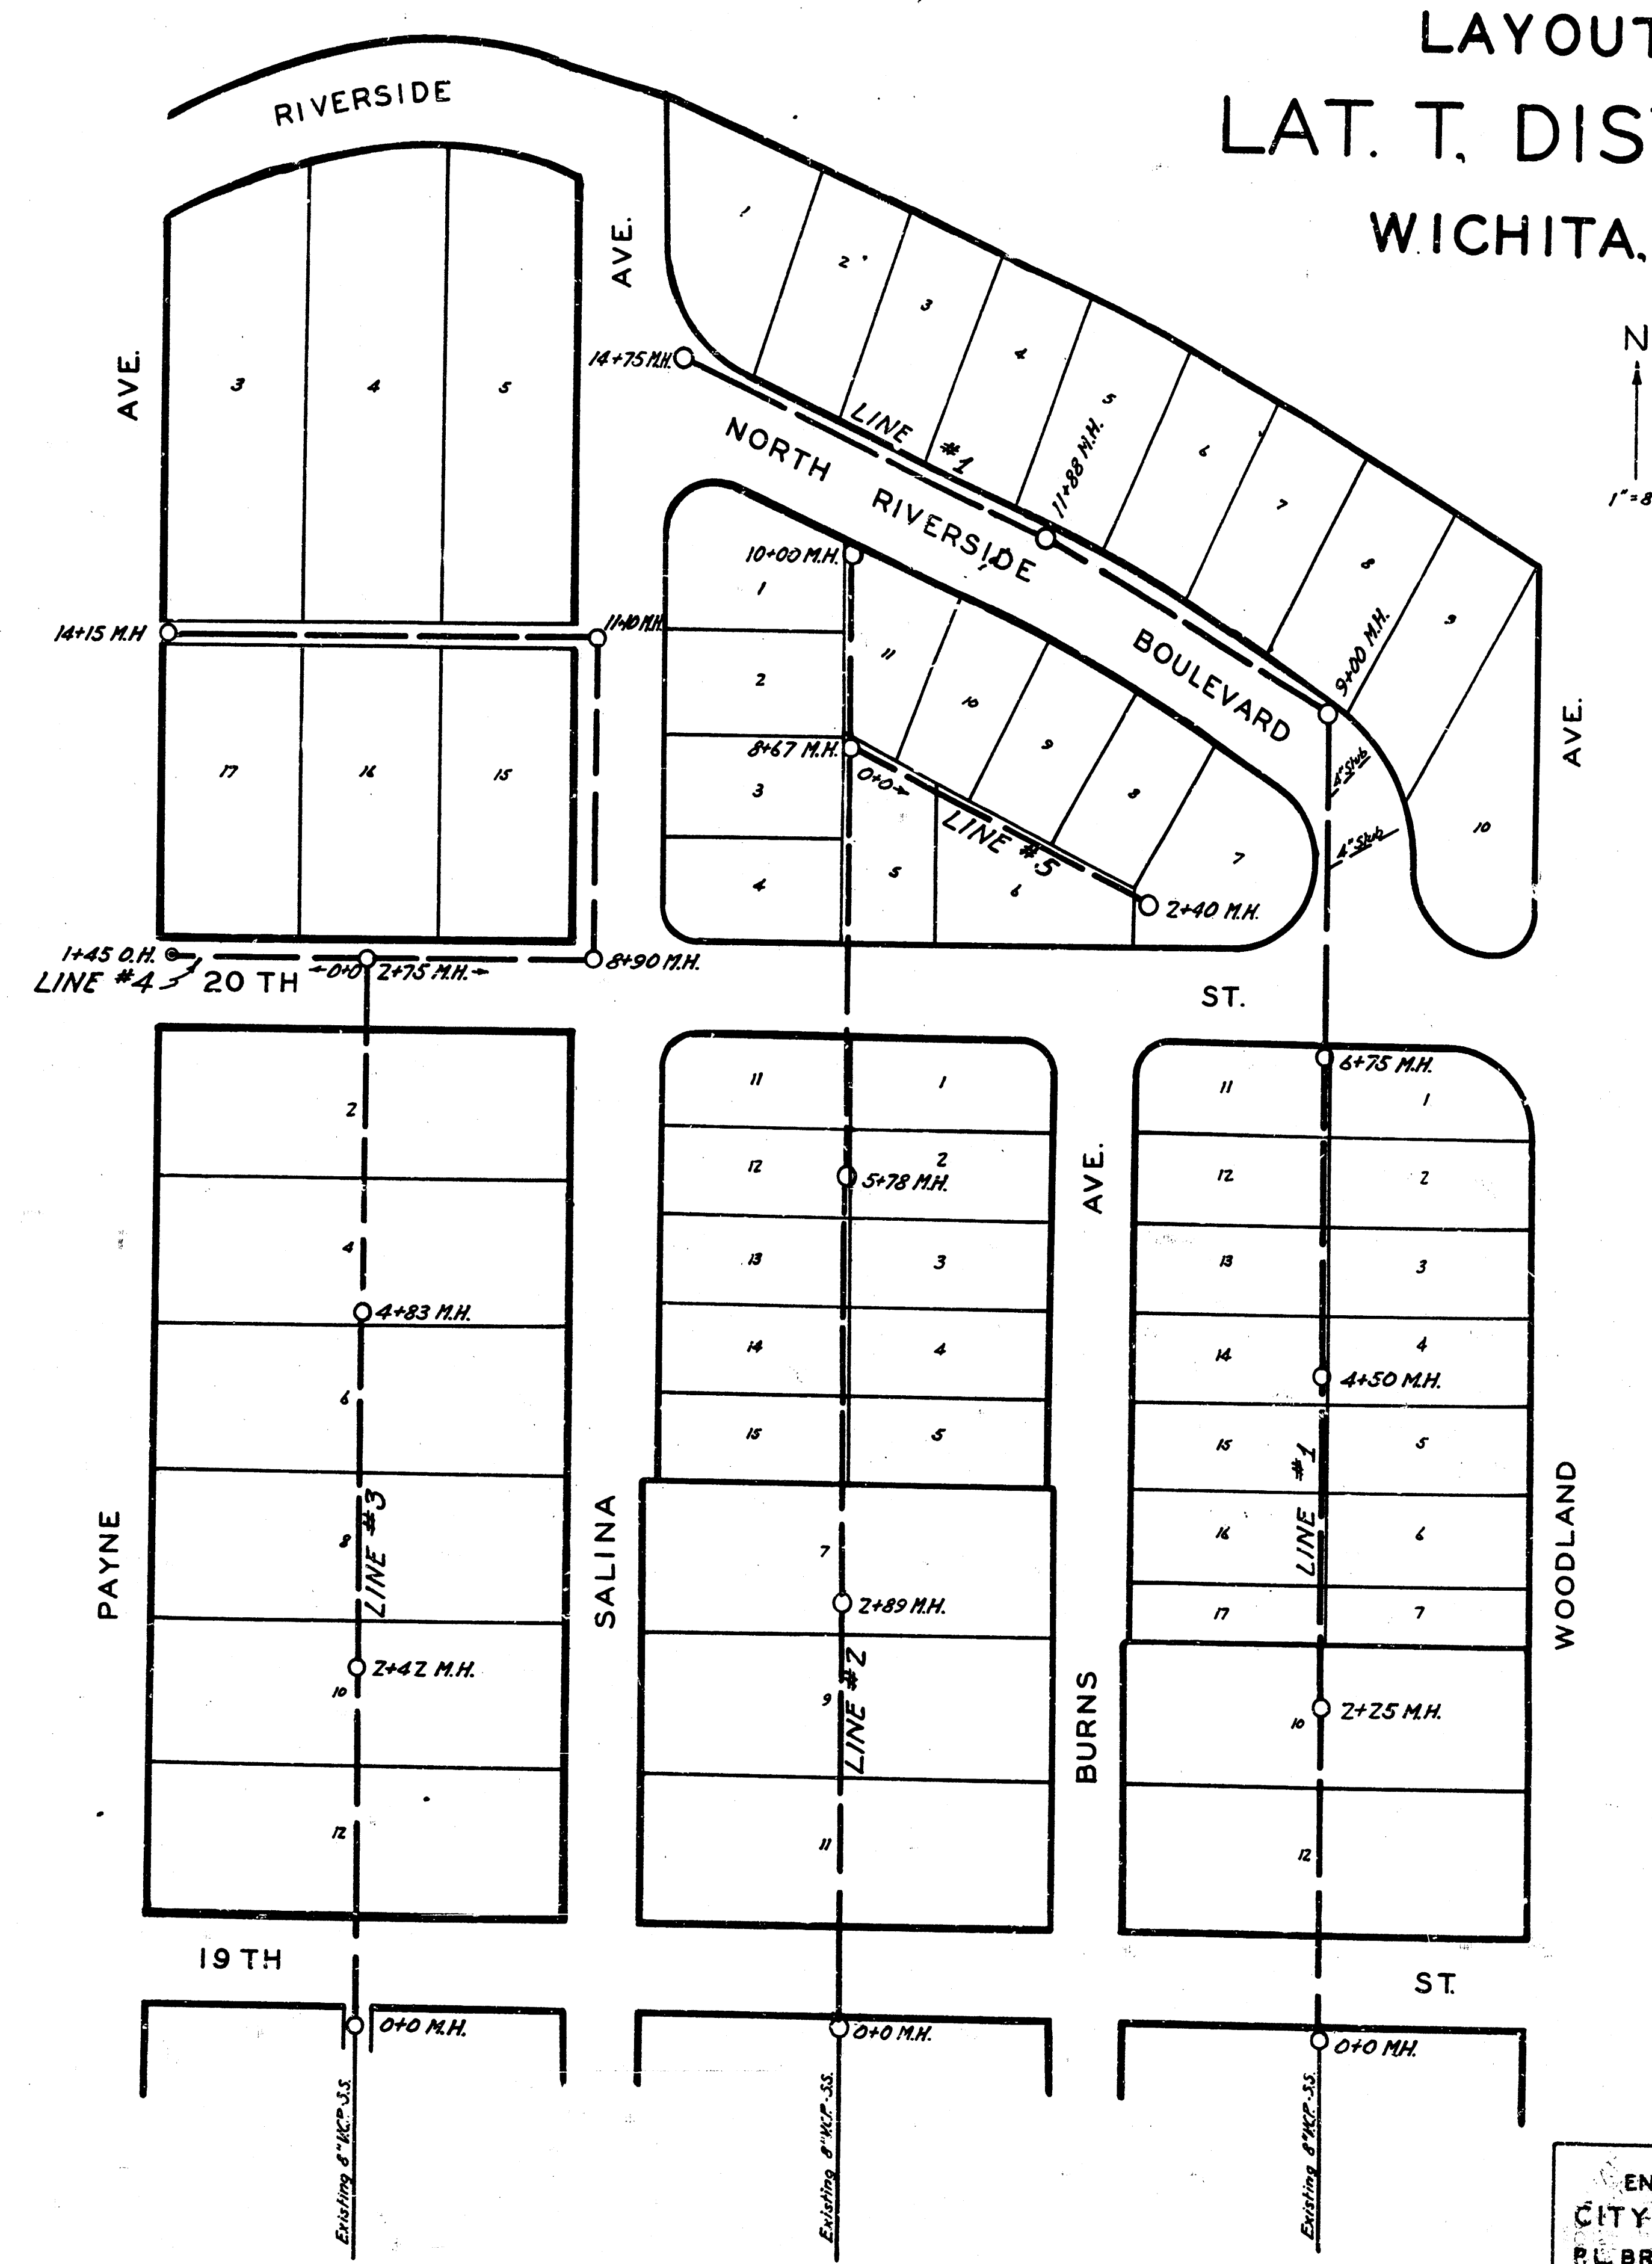

ENGINEERING DEPARTMENT
CITY OF WICHITA, KANSAS
R.L. BROCKWAY CITY ENGINEER
JAN. 1941 DRAWN BY B.S. BROWN

LAT. T, DIST. R, S.S. 20
WICHITA, KANSAS

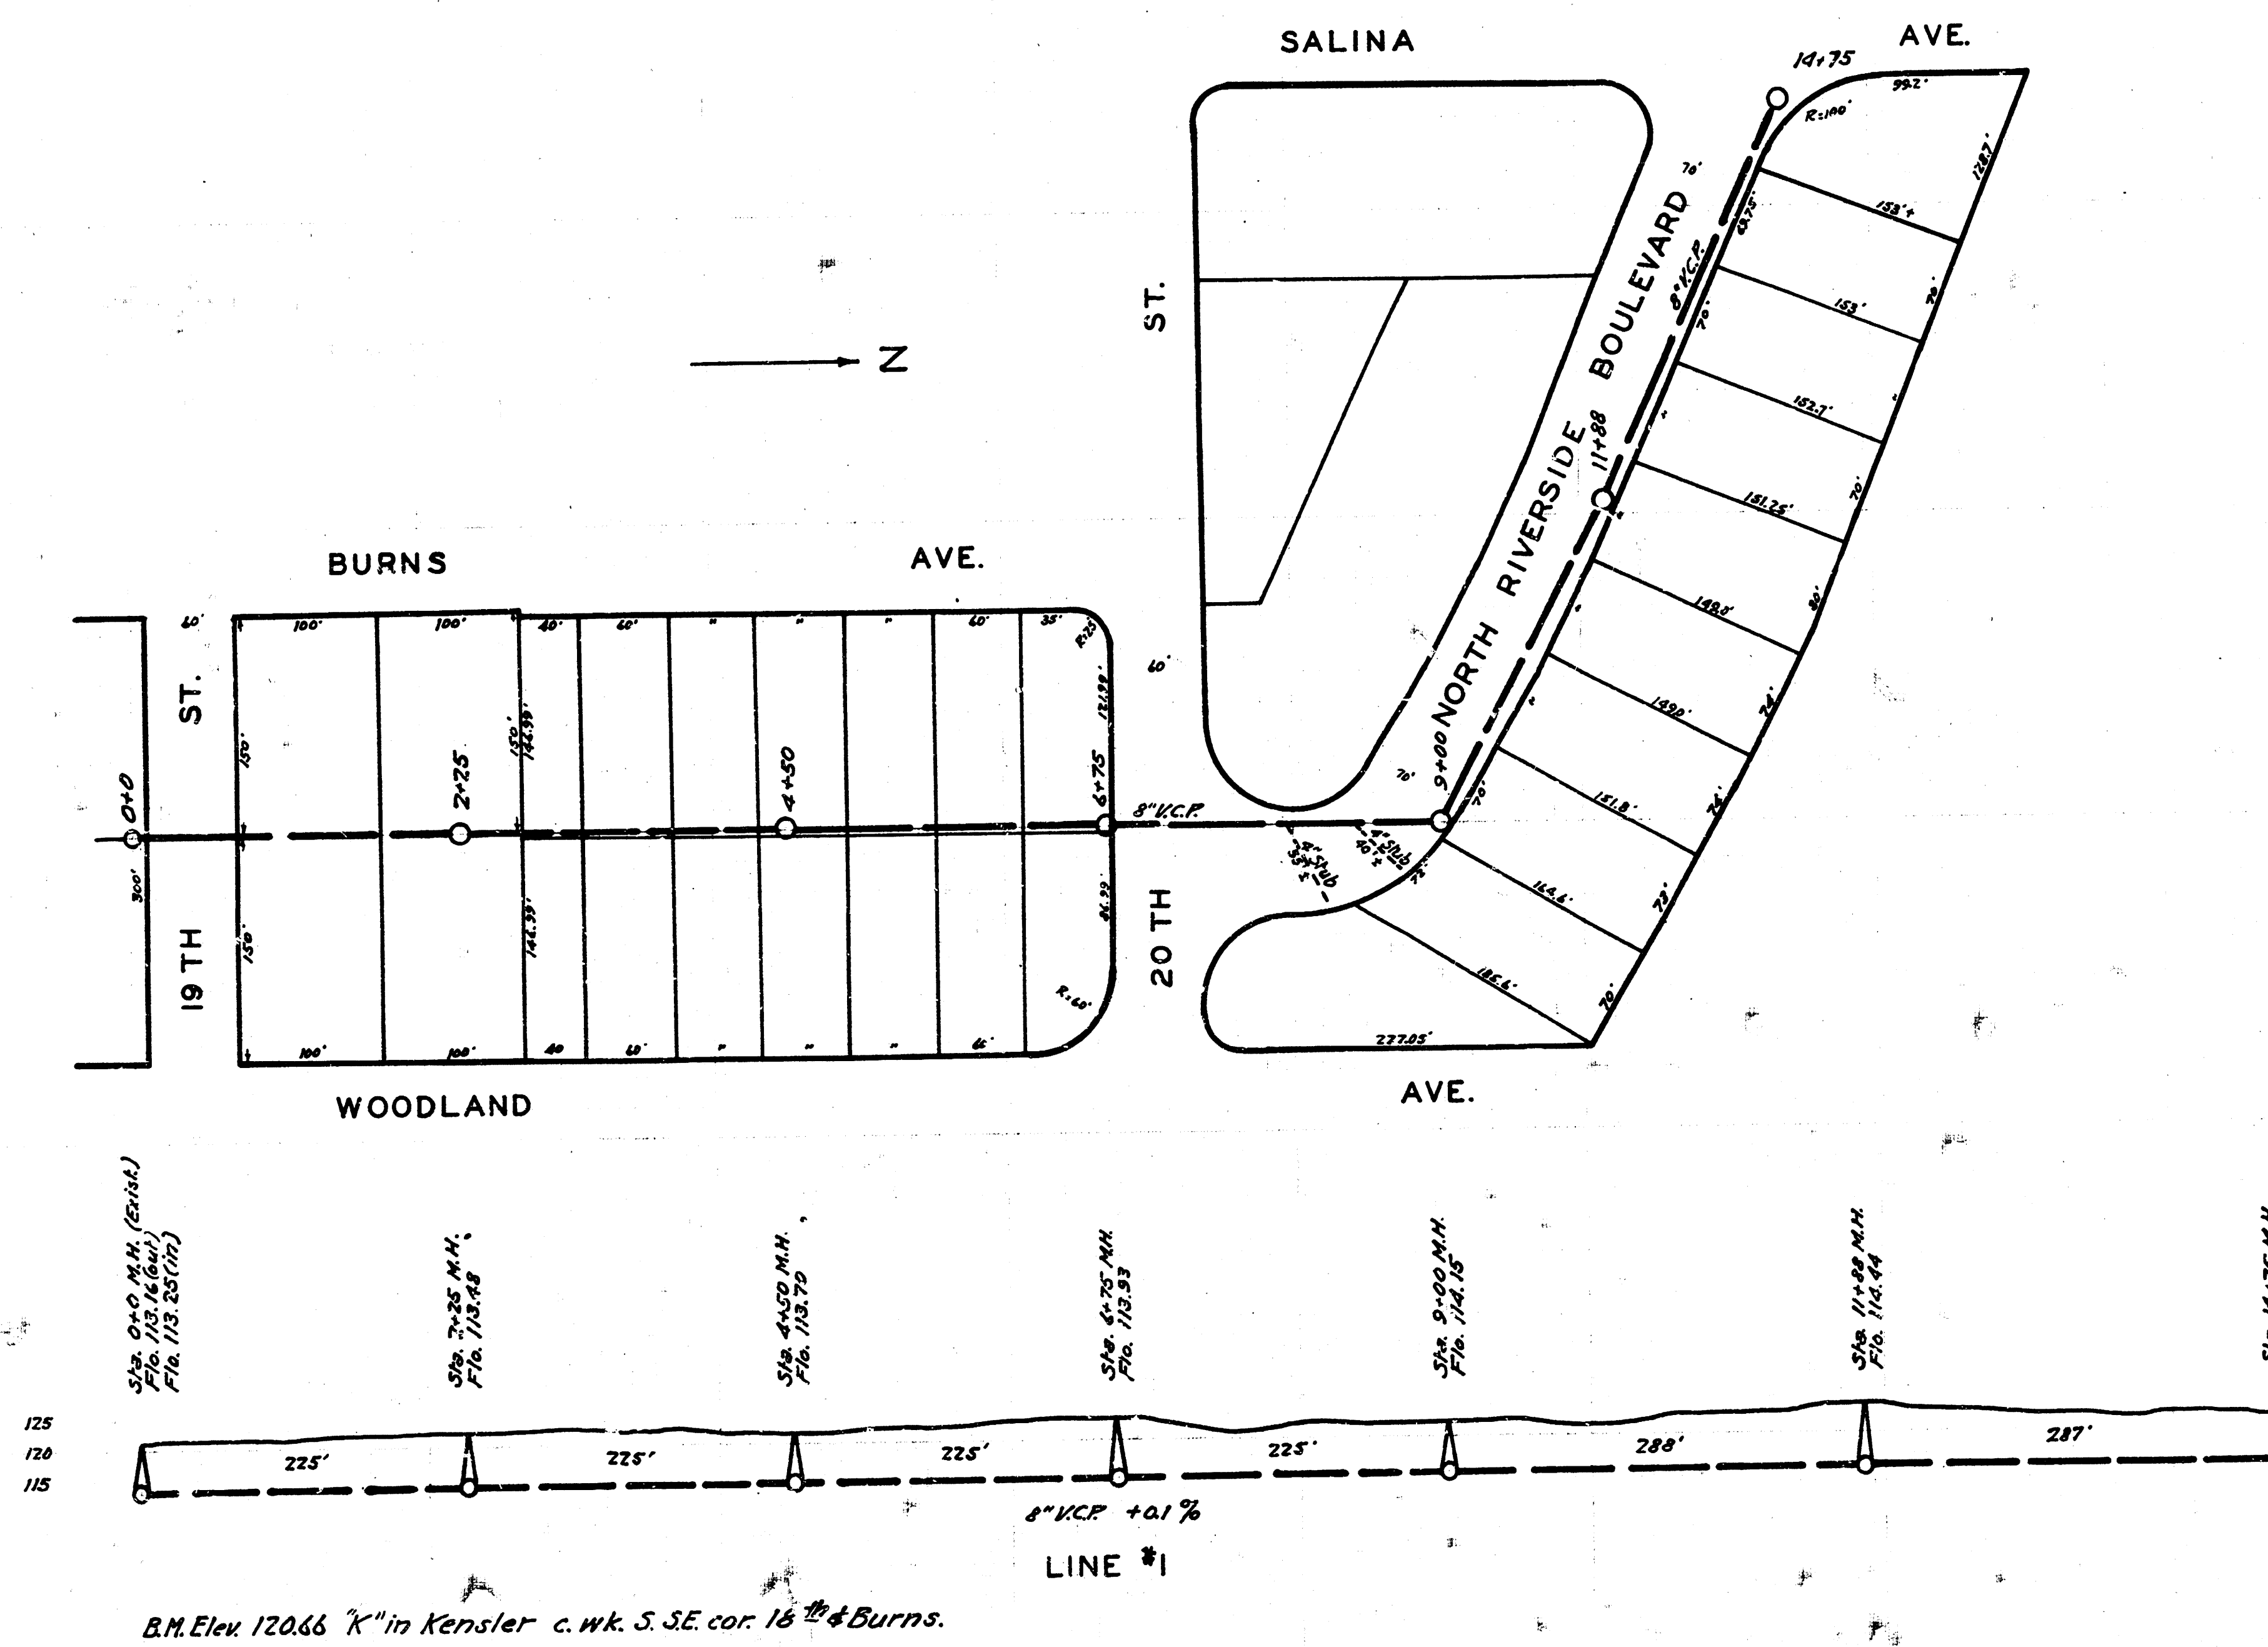

ENGINEERING DEPARTMENT
CITY OF WICHITA, KANSAS
P.L. BROCKWAY CITY ENGINEER
JAN. 1941 DRAWN BY *[Signature]*

000 20