
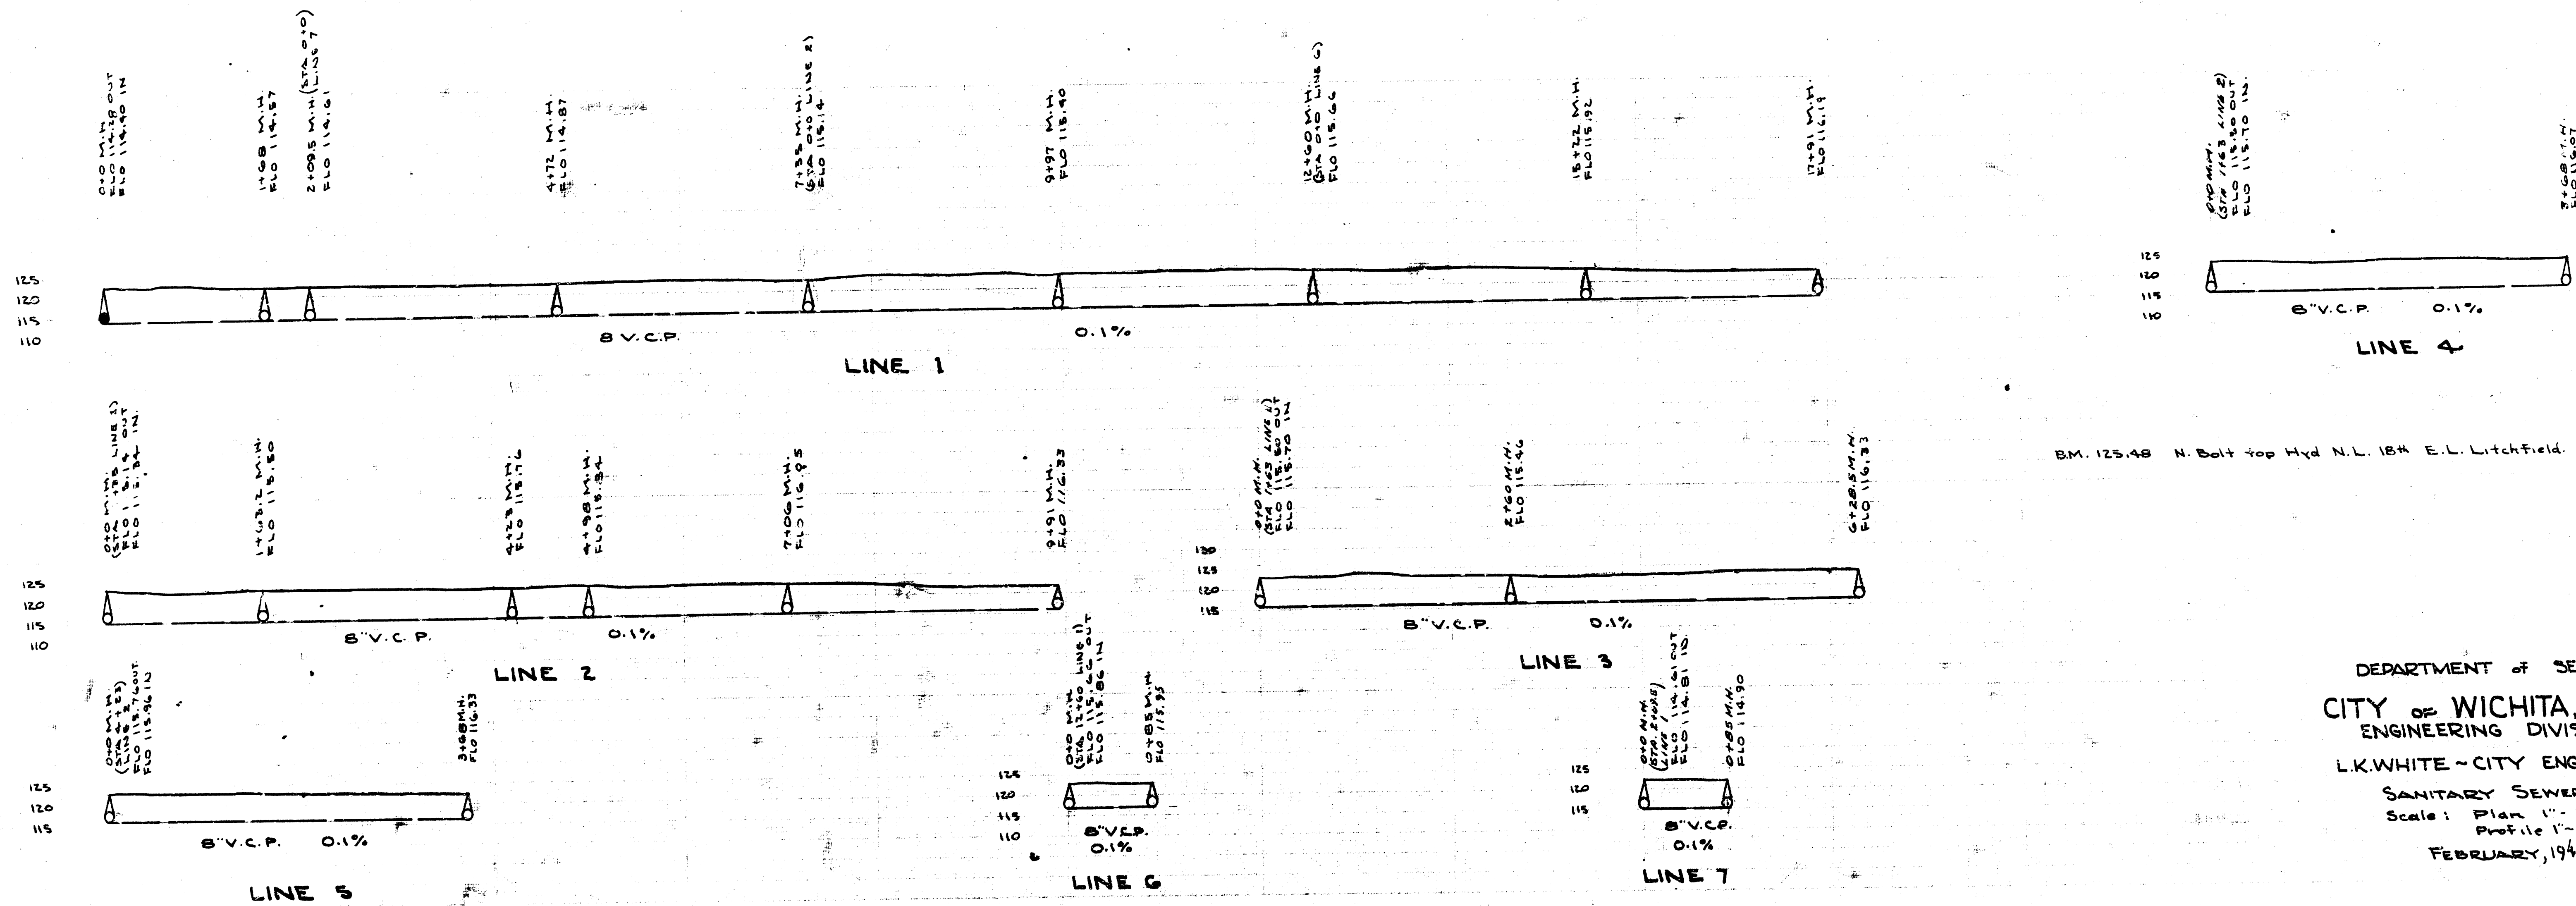


LAT. Y, DIST. R, S.S. 20

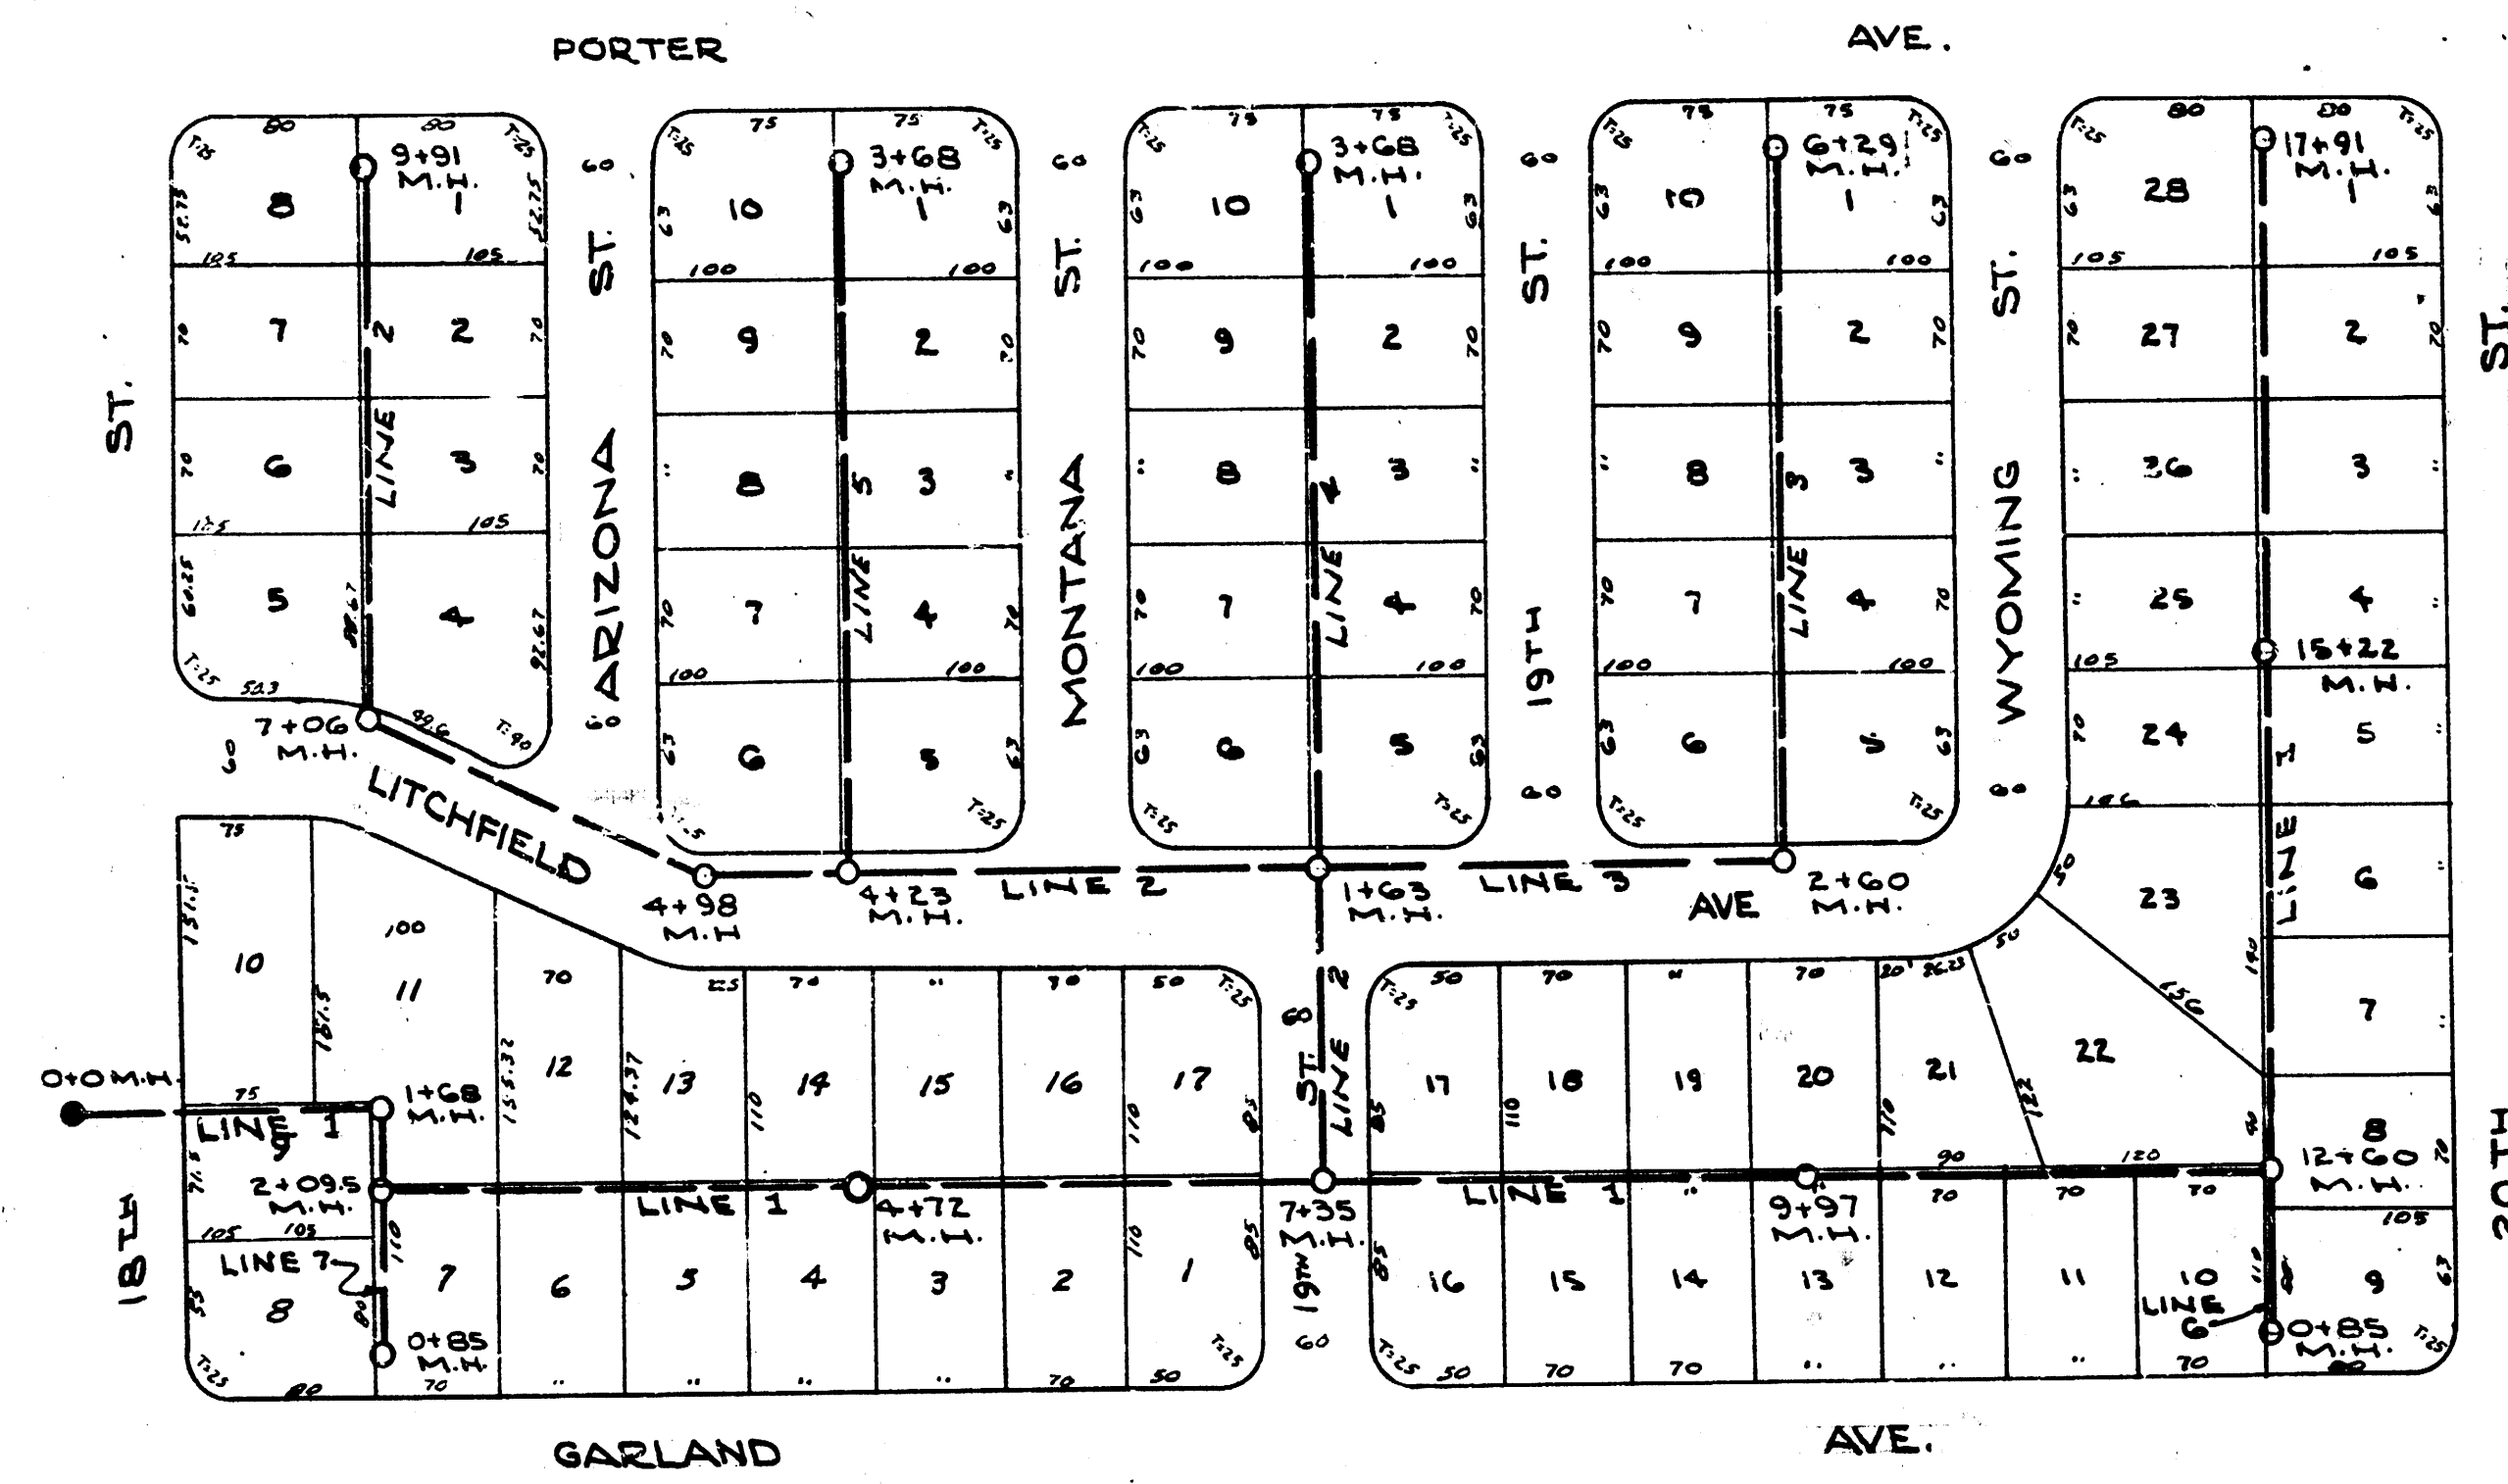

DEPARTMENT OF SERVICE
CITY OF WICHITA, KANSAS
ENGINEERING DIVISION
L.K. WHITE - CITY ENGINEER
SANITARY SEWER
Scale: Plan 1" = 100'
Profile 1" = 80'
FEBRUARY, 1947