

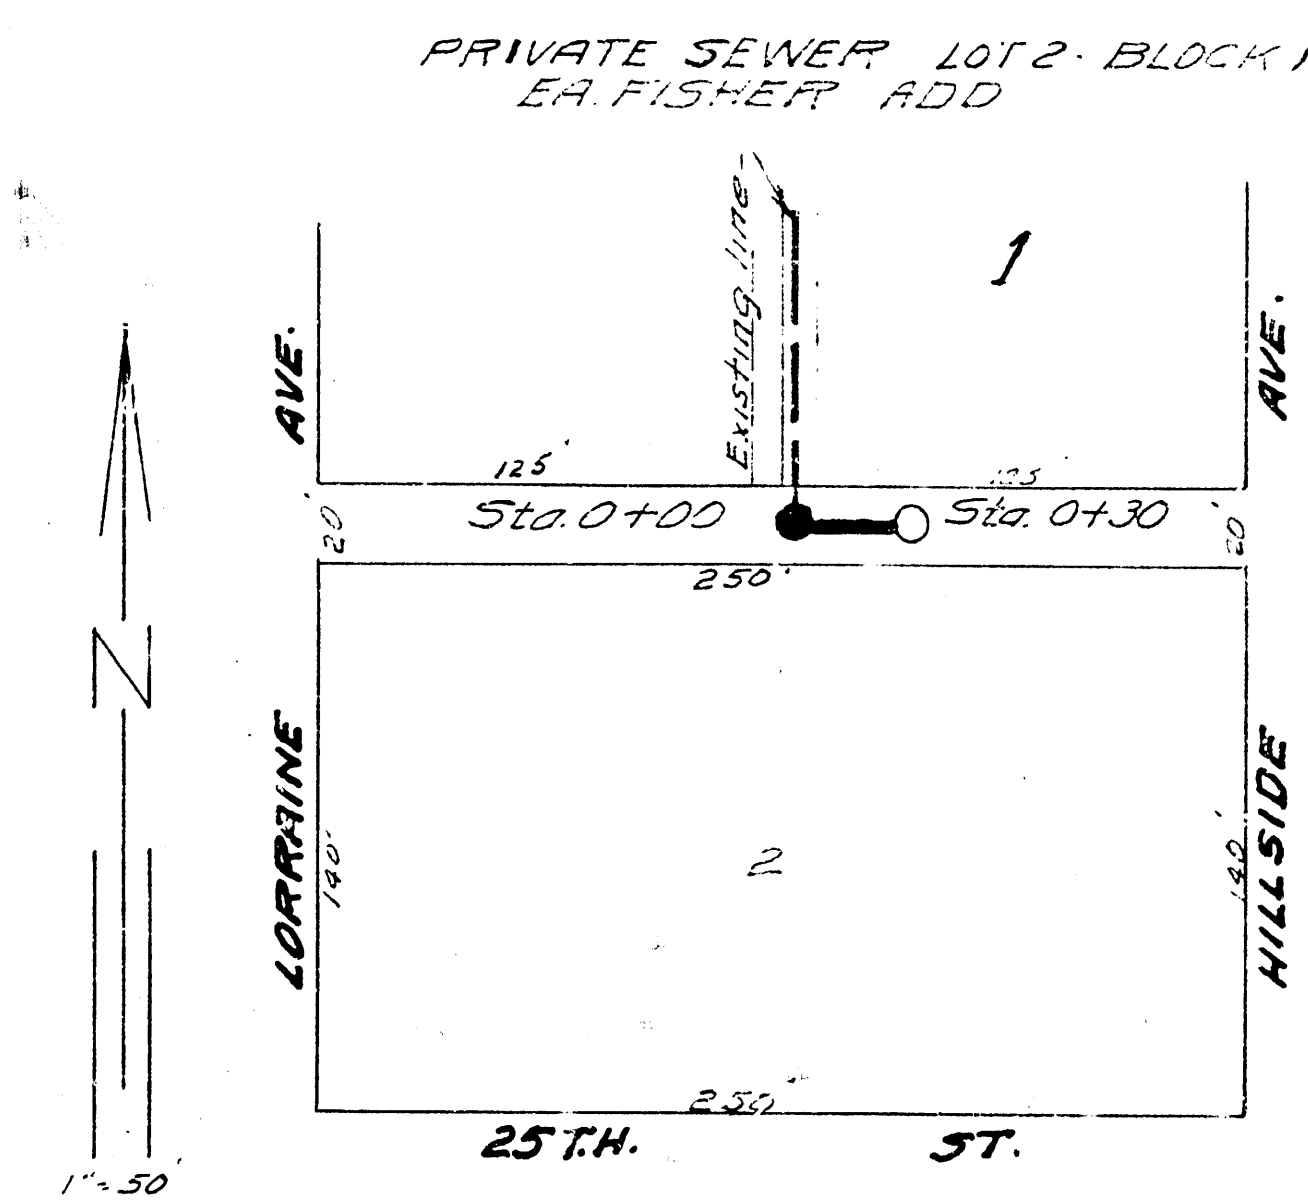
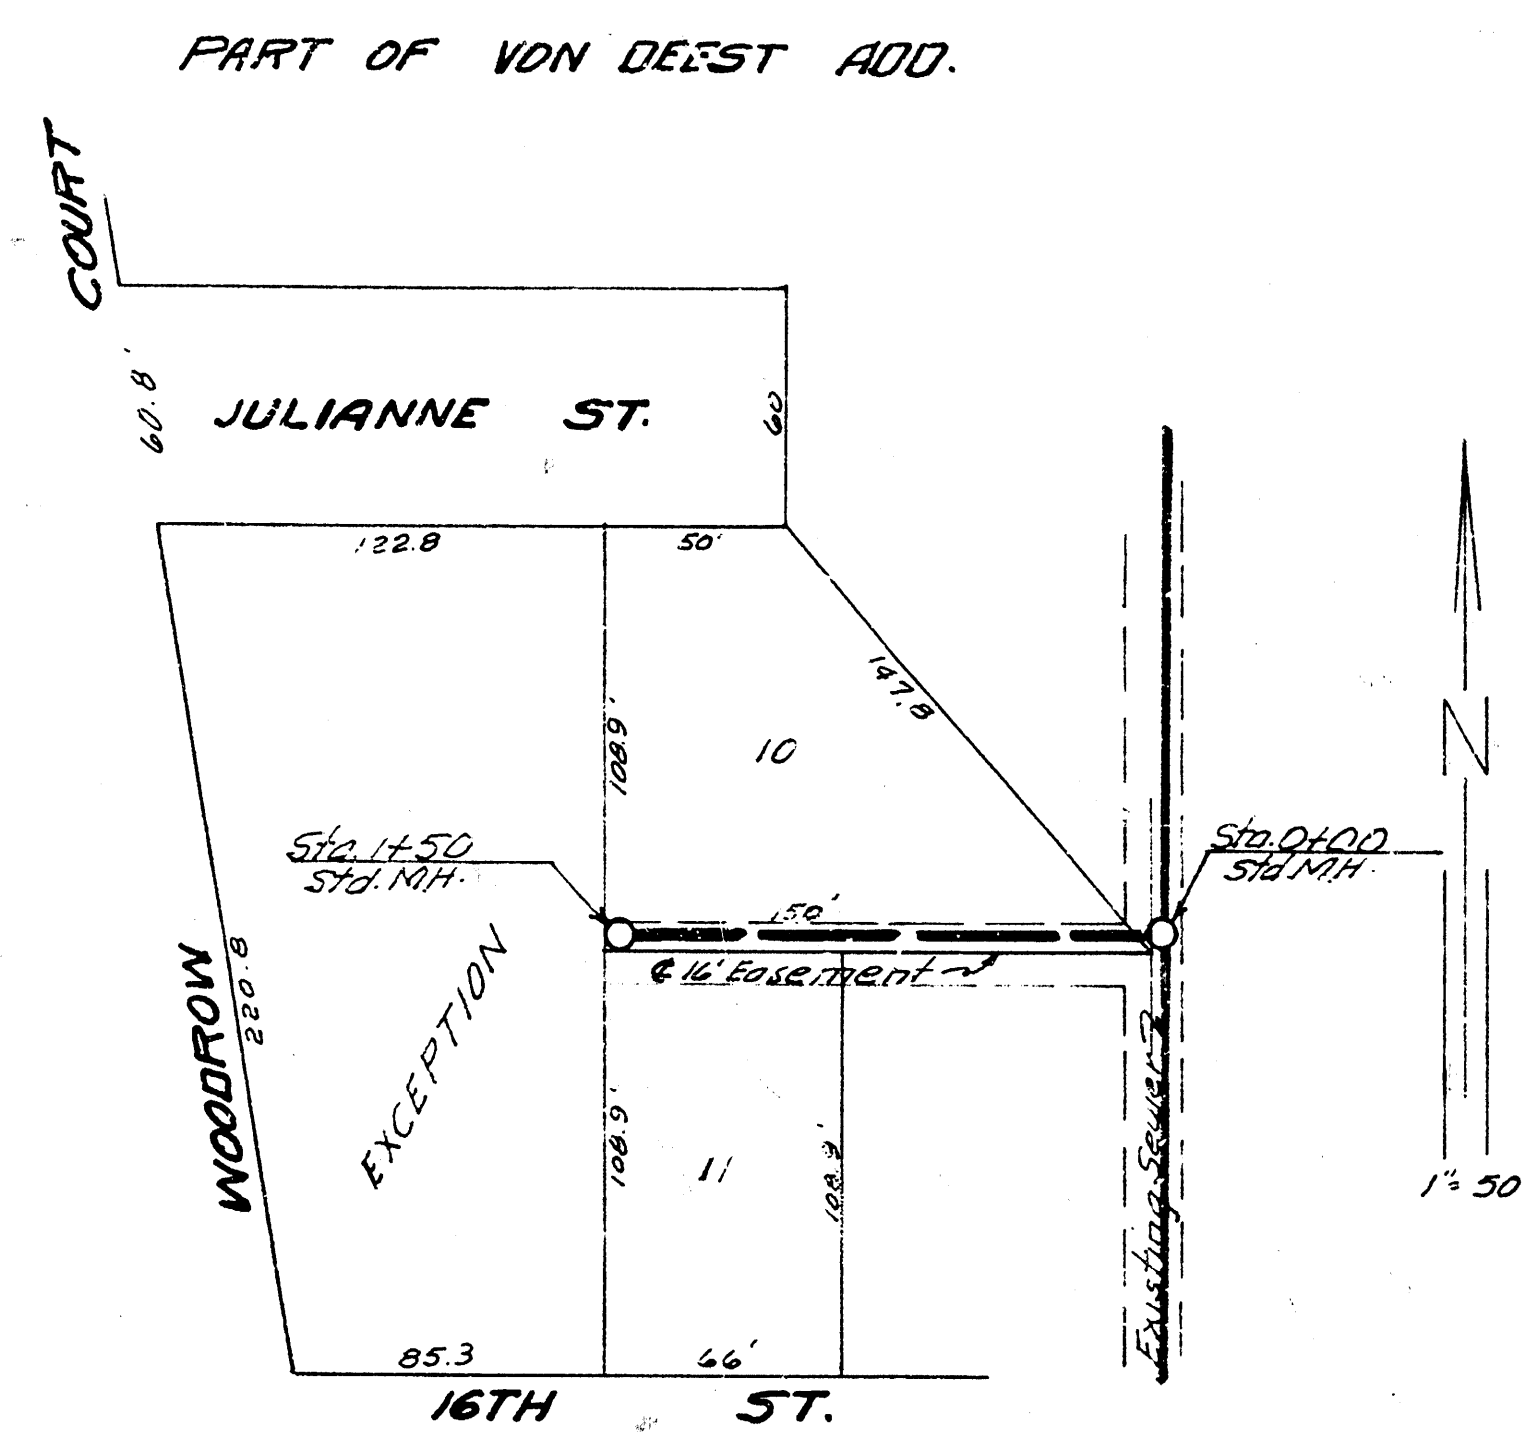


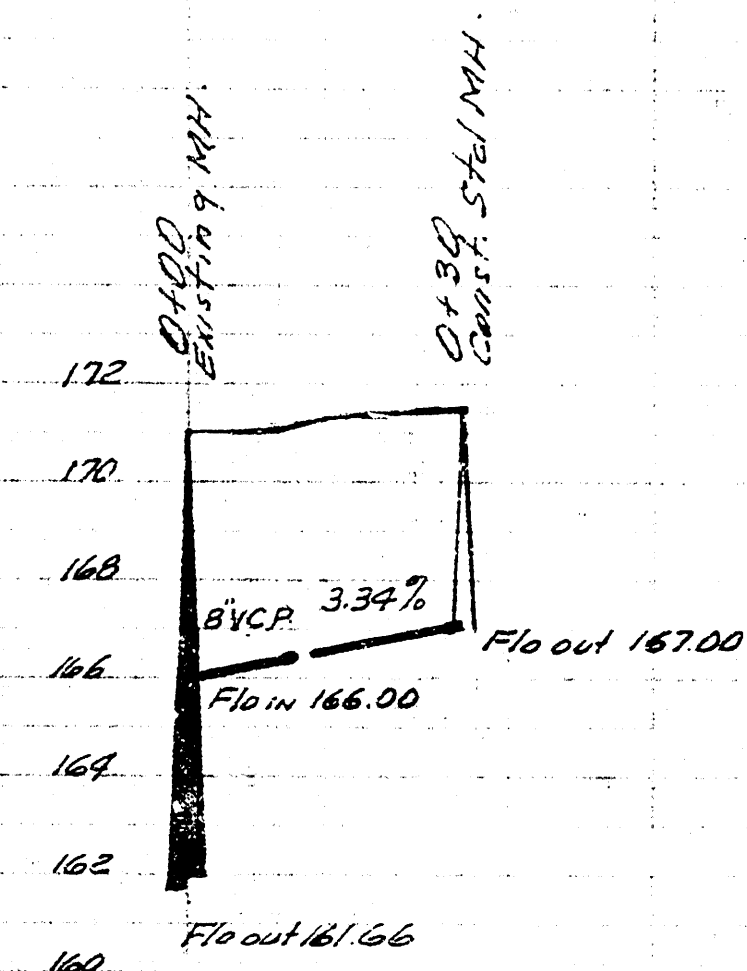

NOTE TO OWNER:

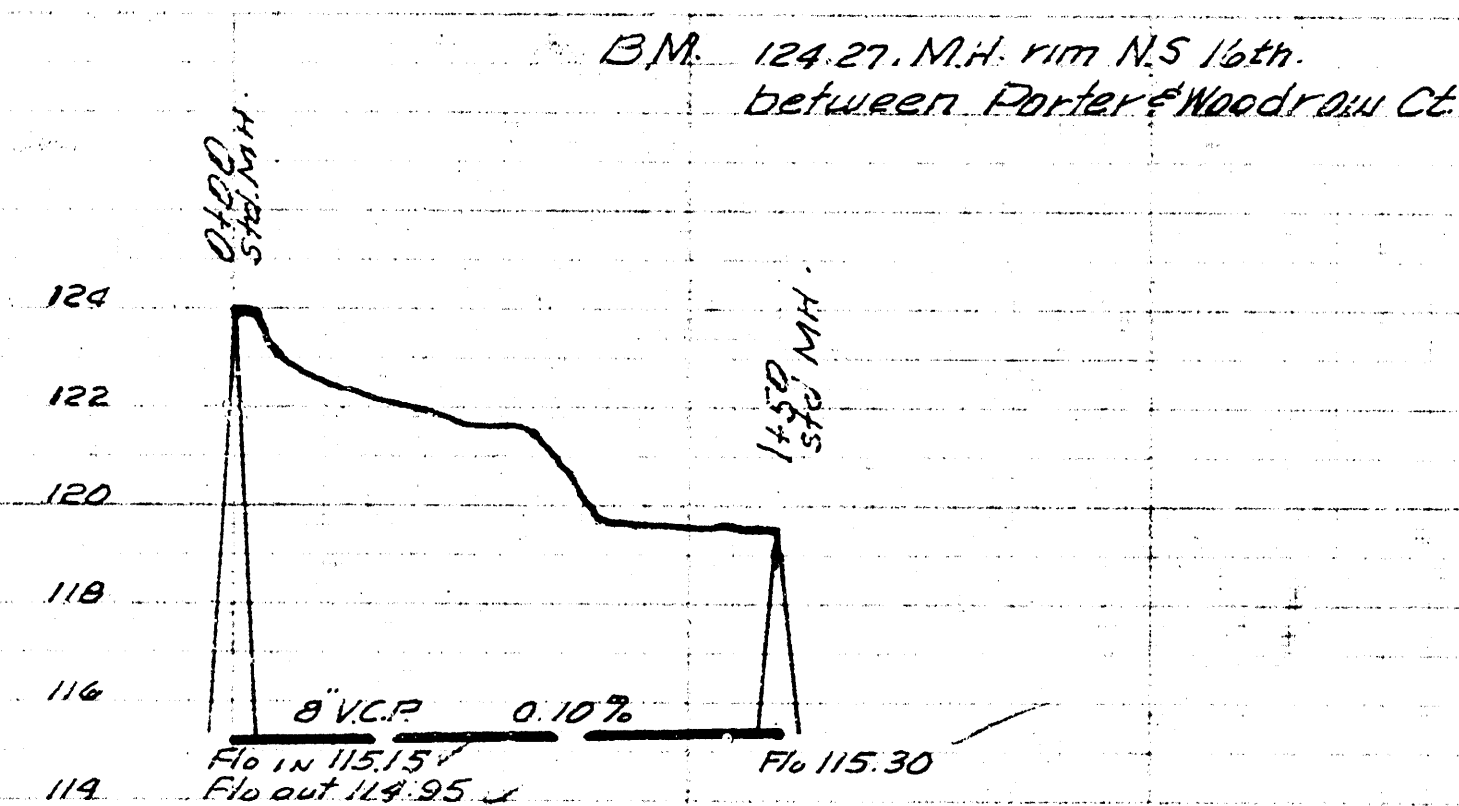

LAT. 6 DIST. P. 55.20
CITY OF WICHITA KANSAS
G.E. SMITH CITY ENGINEER
Proj. No. C24-40

PRIVATE SEWER
LOT 2 - BLOCK 1
EA FISHER ADD
CITY OF WICHITA KANSAS
G.E. SMITH CITY ENGINEER

6-21-54
Drawn by
Checked by
Sheet No.

5-22-54
Drawn by
Checked by