

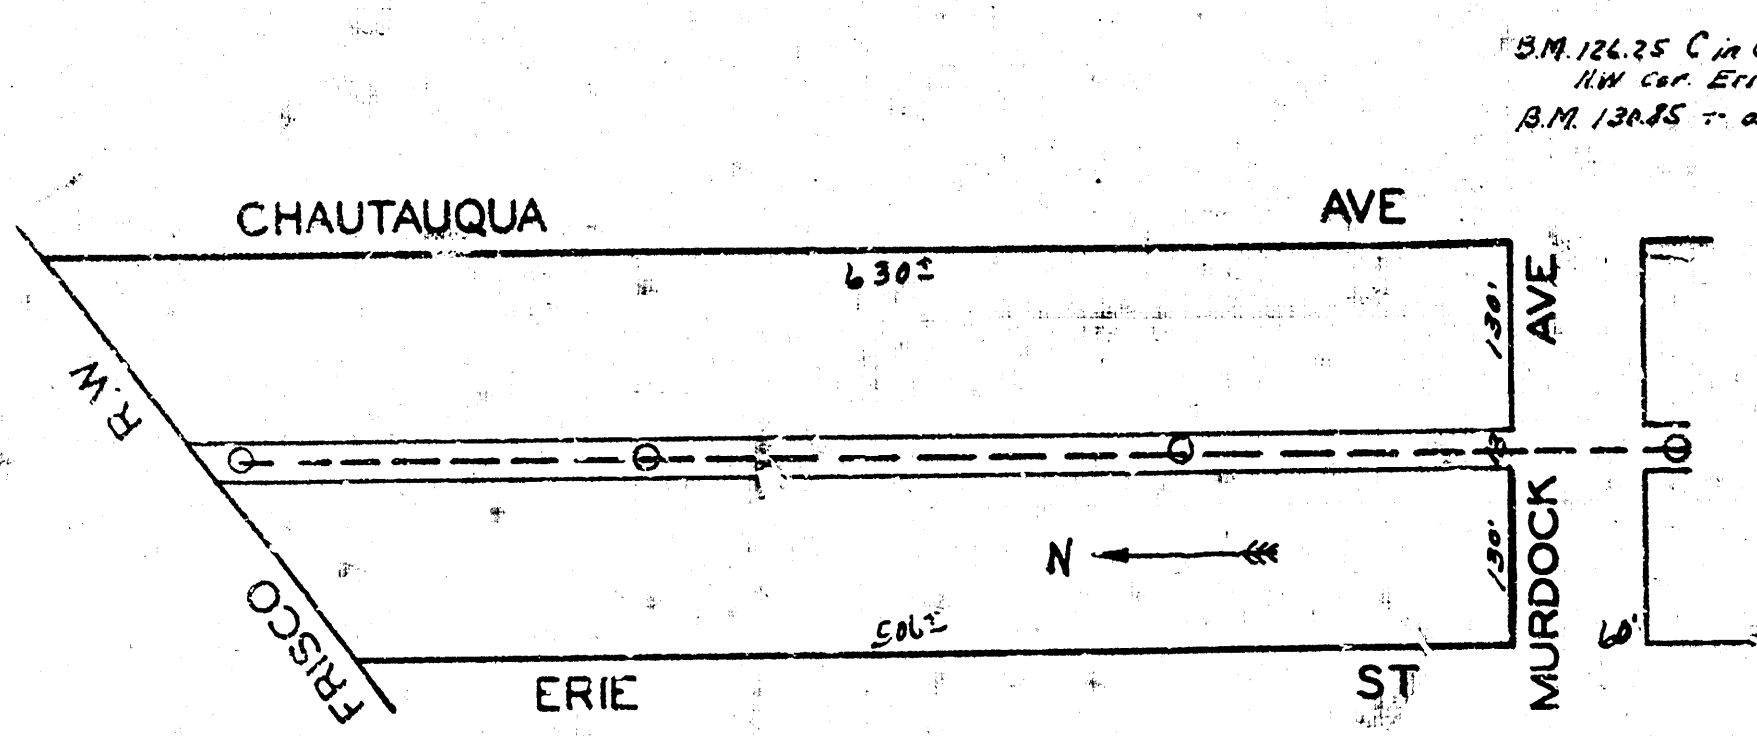
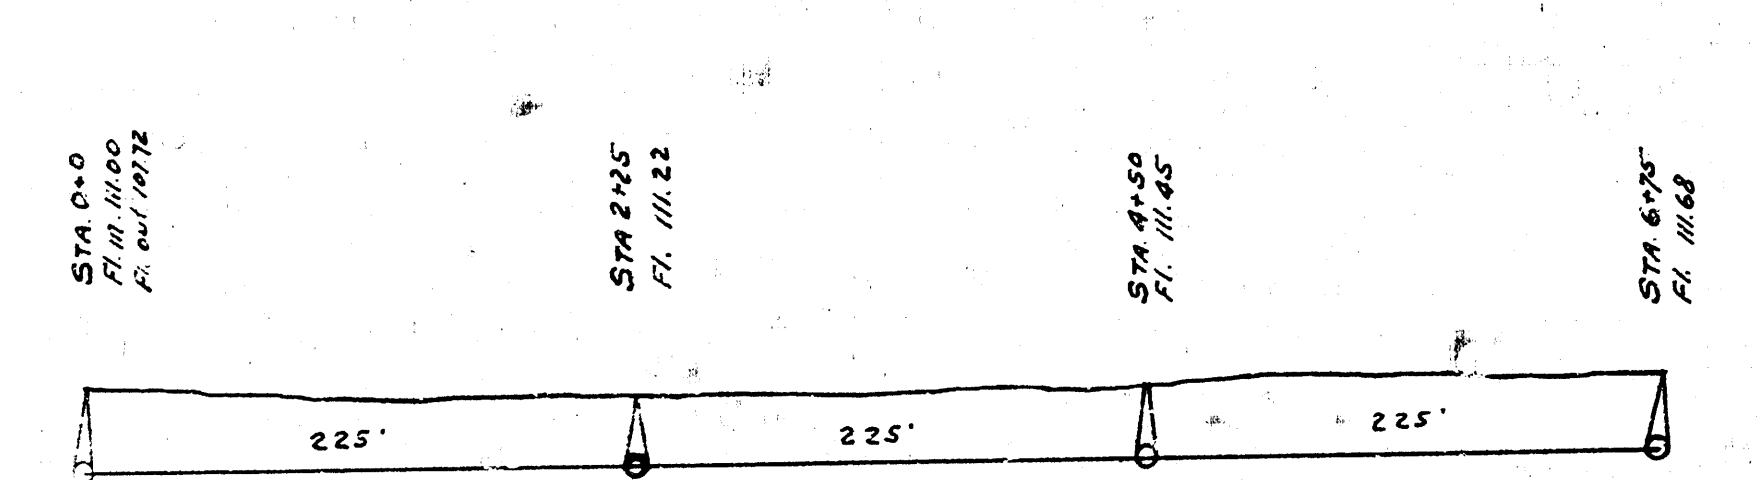
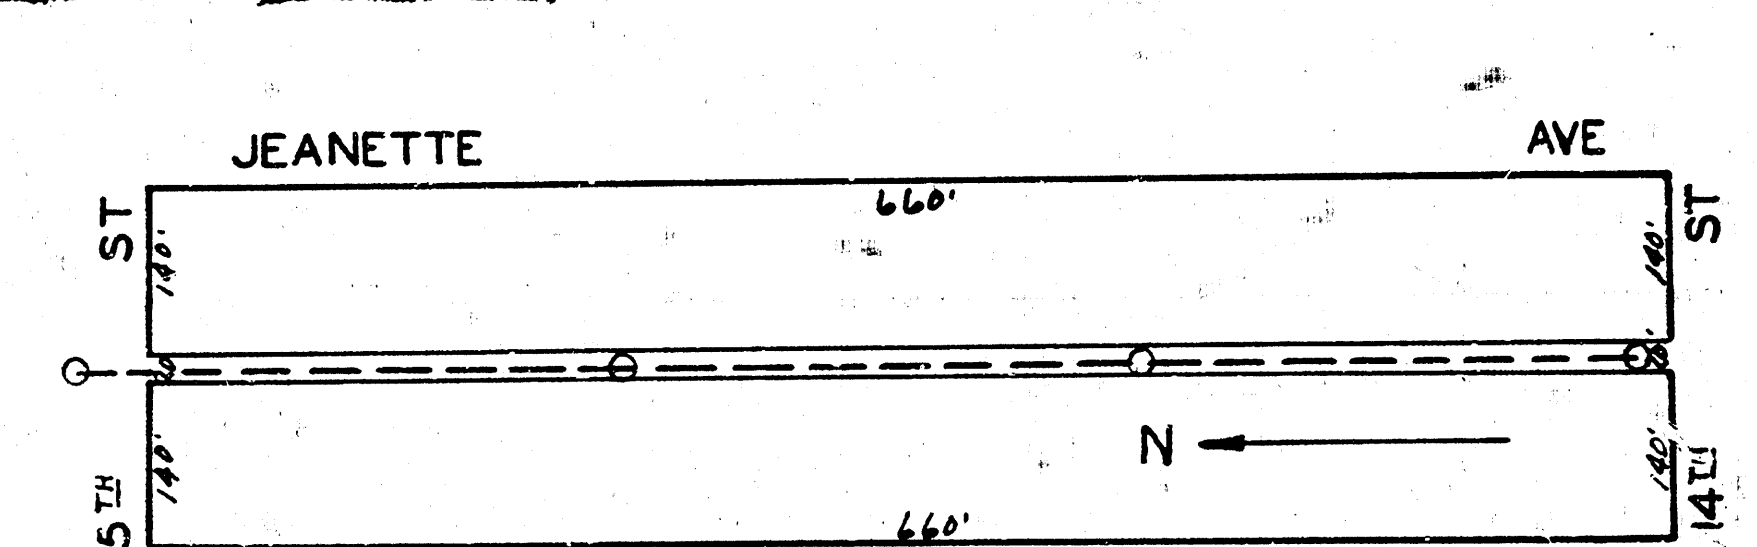
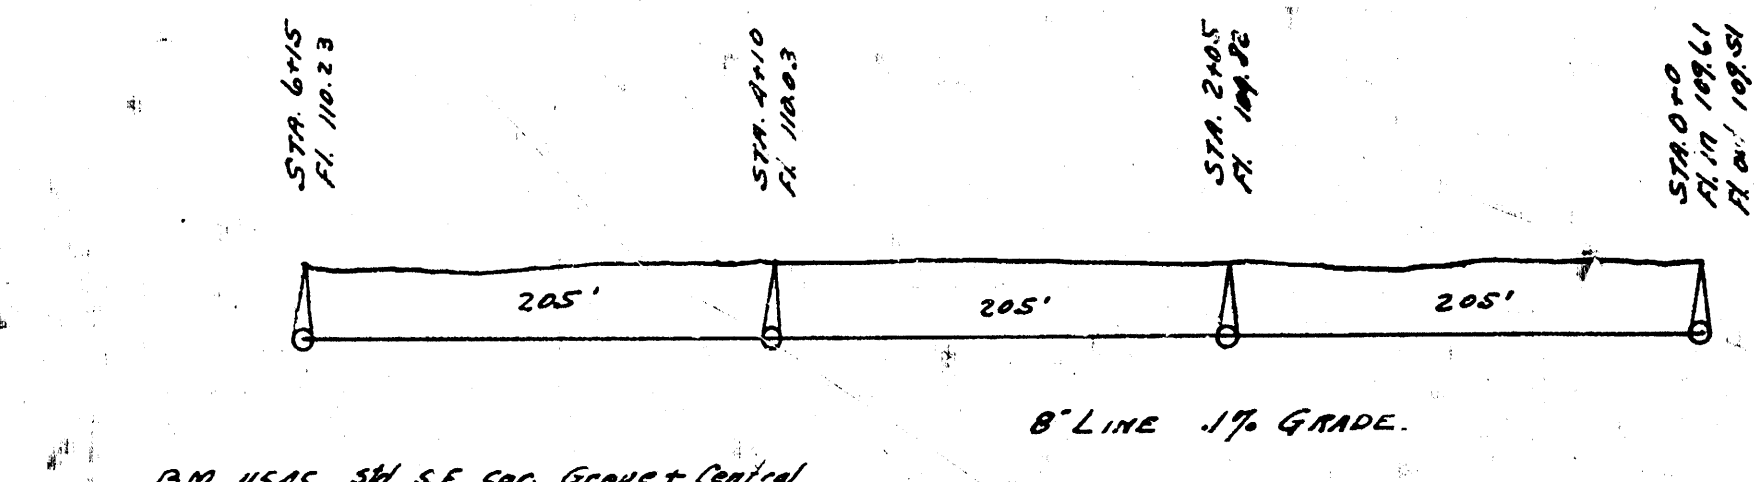


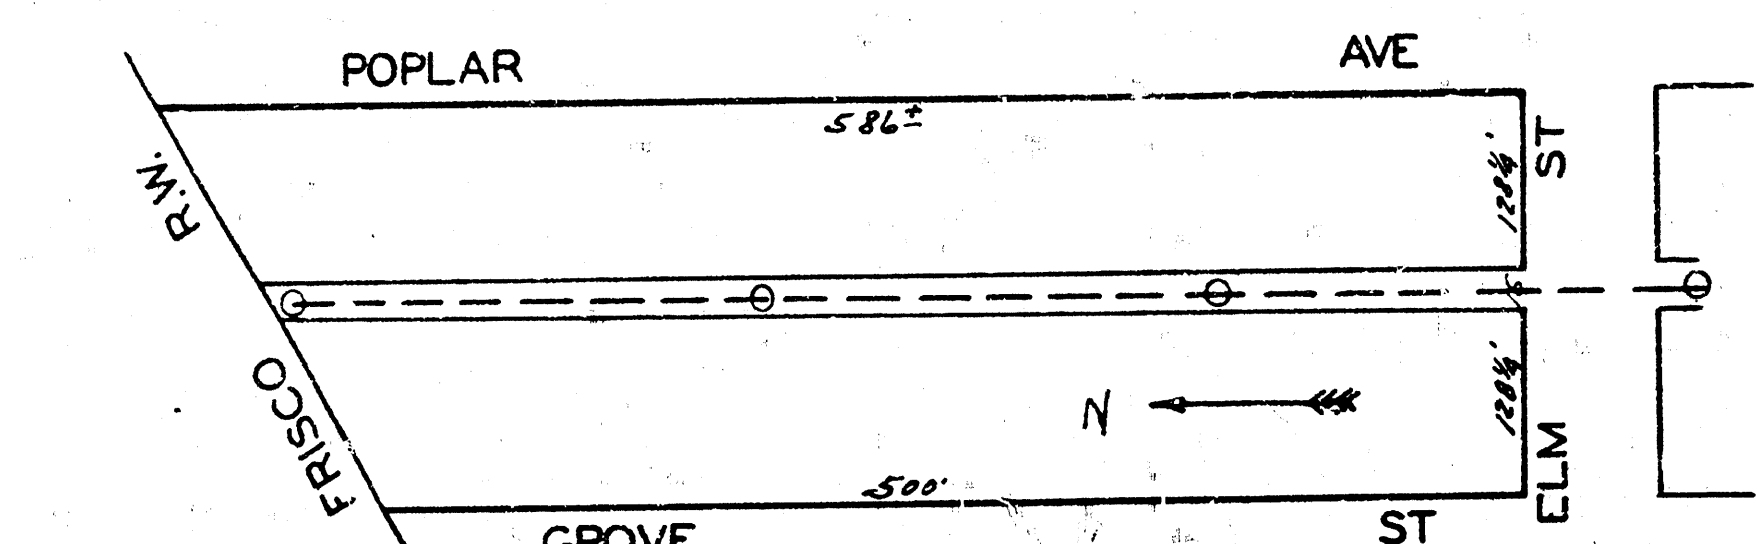









B.M. 126.25 C in Chautauq ch. upper end of prop. line  
 B.M. 134.5 T on E. and 17.5 E. ch. rel. to Erie St.

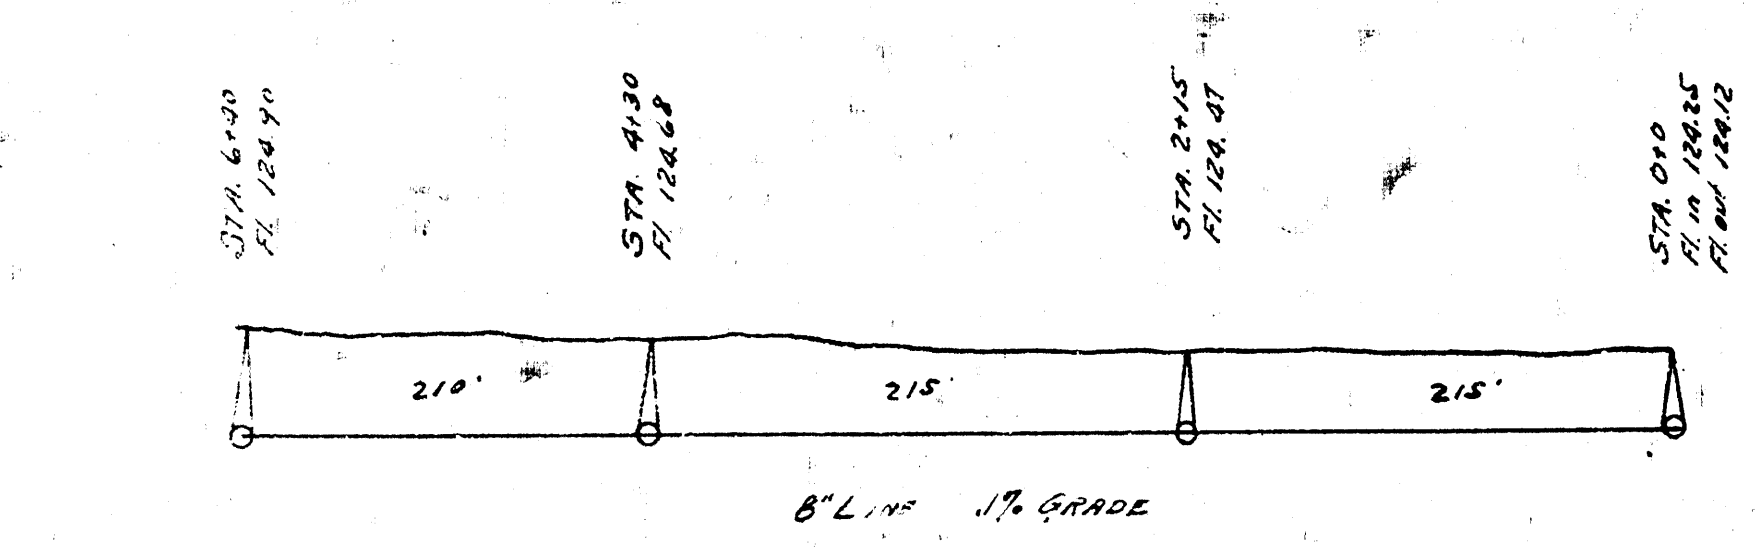

B.M. 114.40 K in Kessler back walk north water Woodland - 15th  
 B.M. 118.13 L in Leiferer ch. walk east N.E. on Woodland - 14th

LAT. 7, DIST. D, S.S. 12.

LAT. N. DIST. R,  
 S.S. 20.

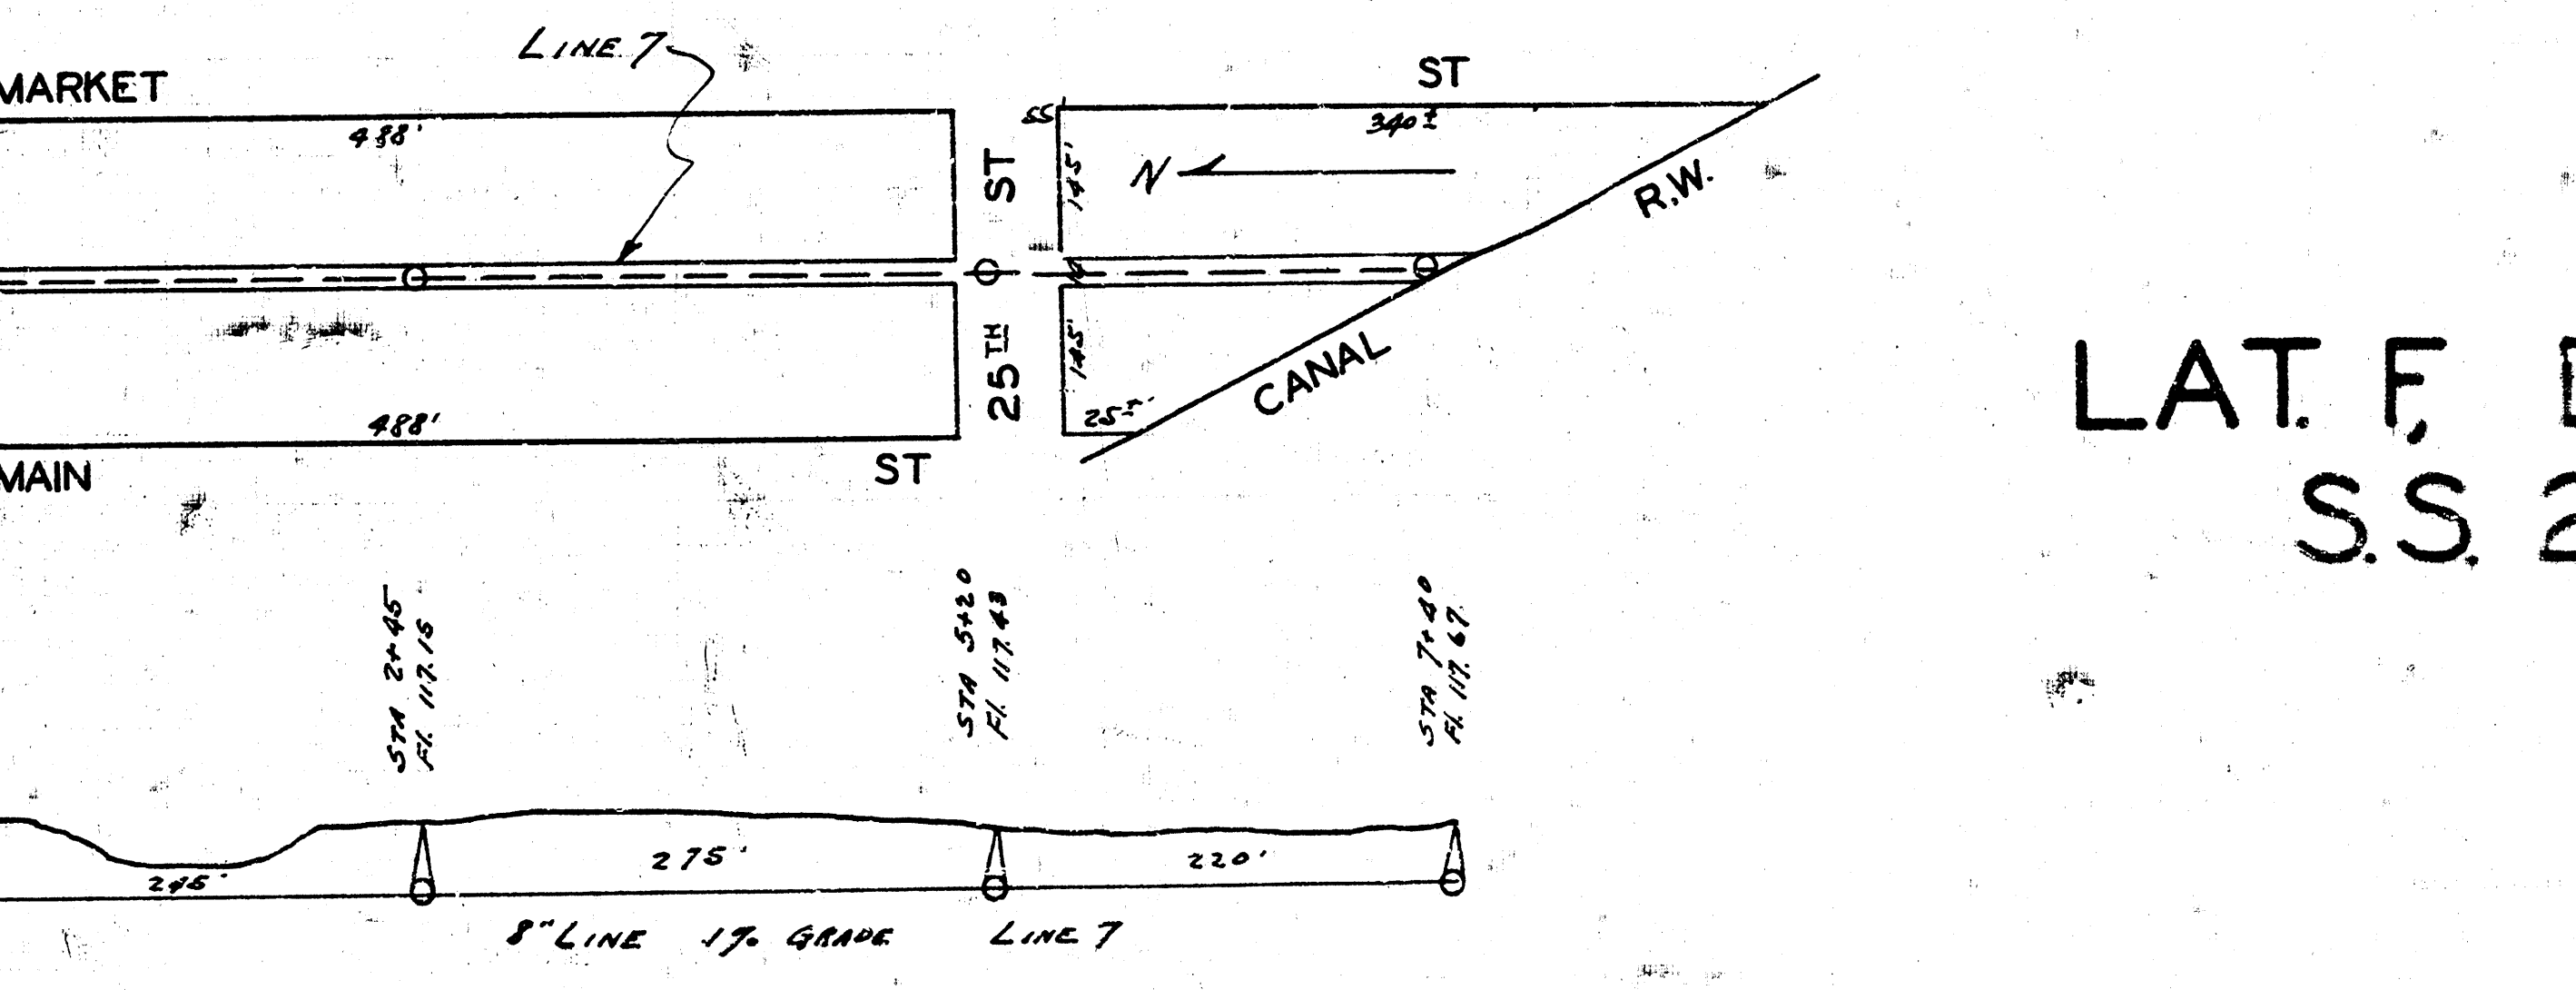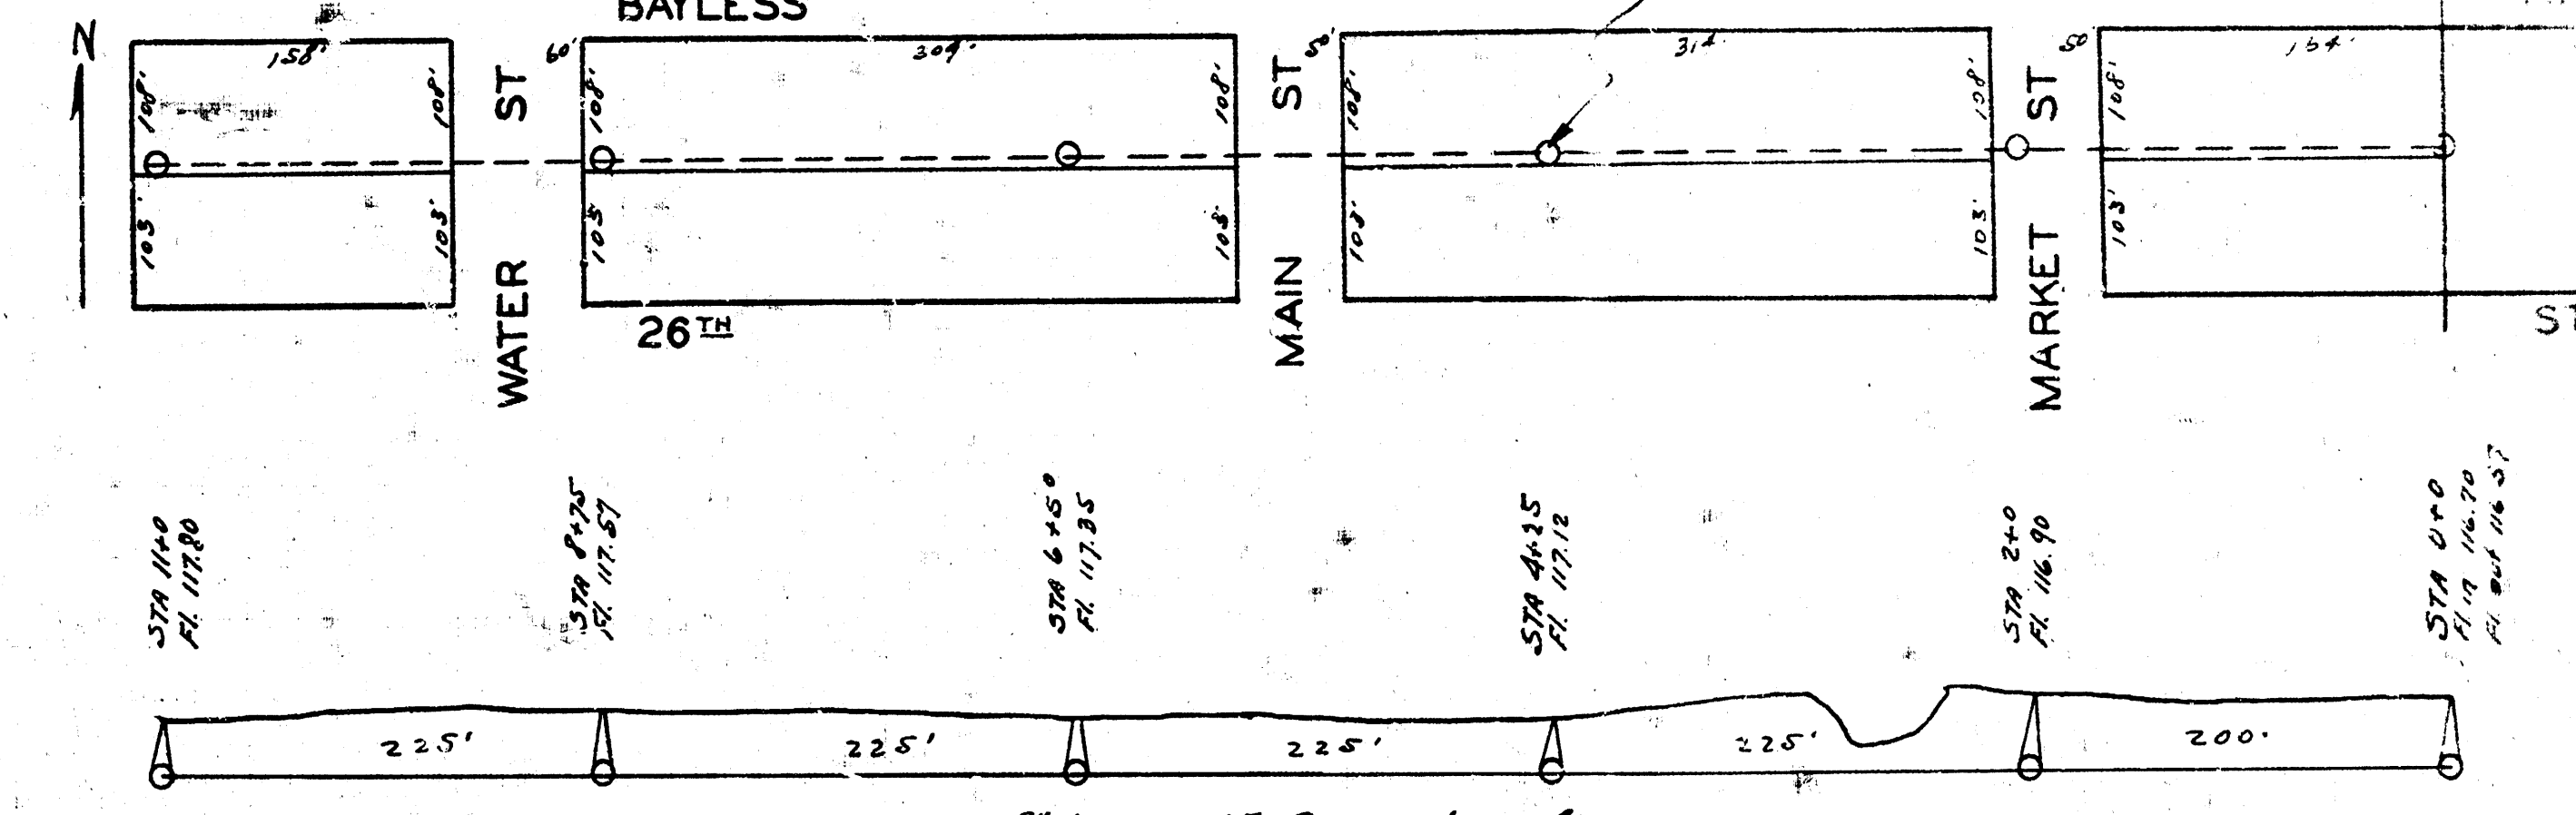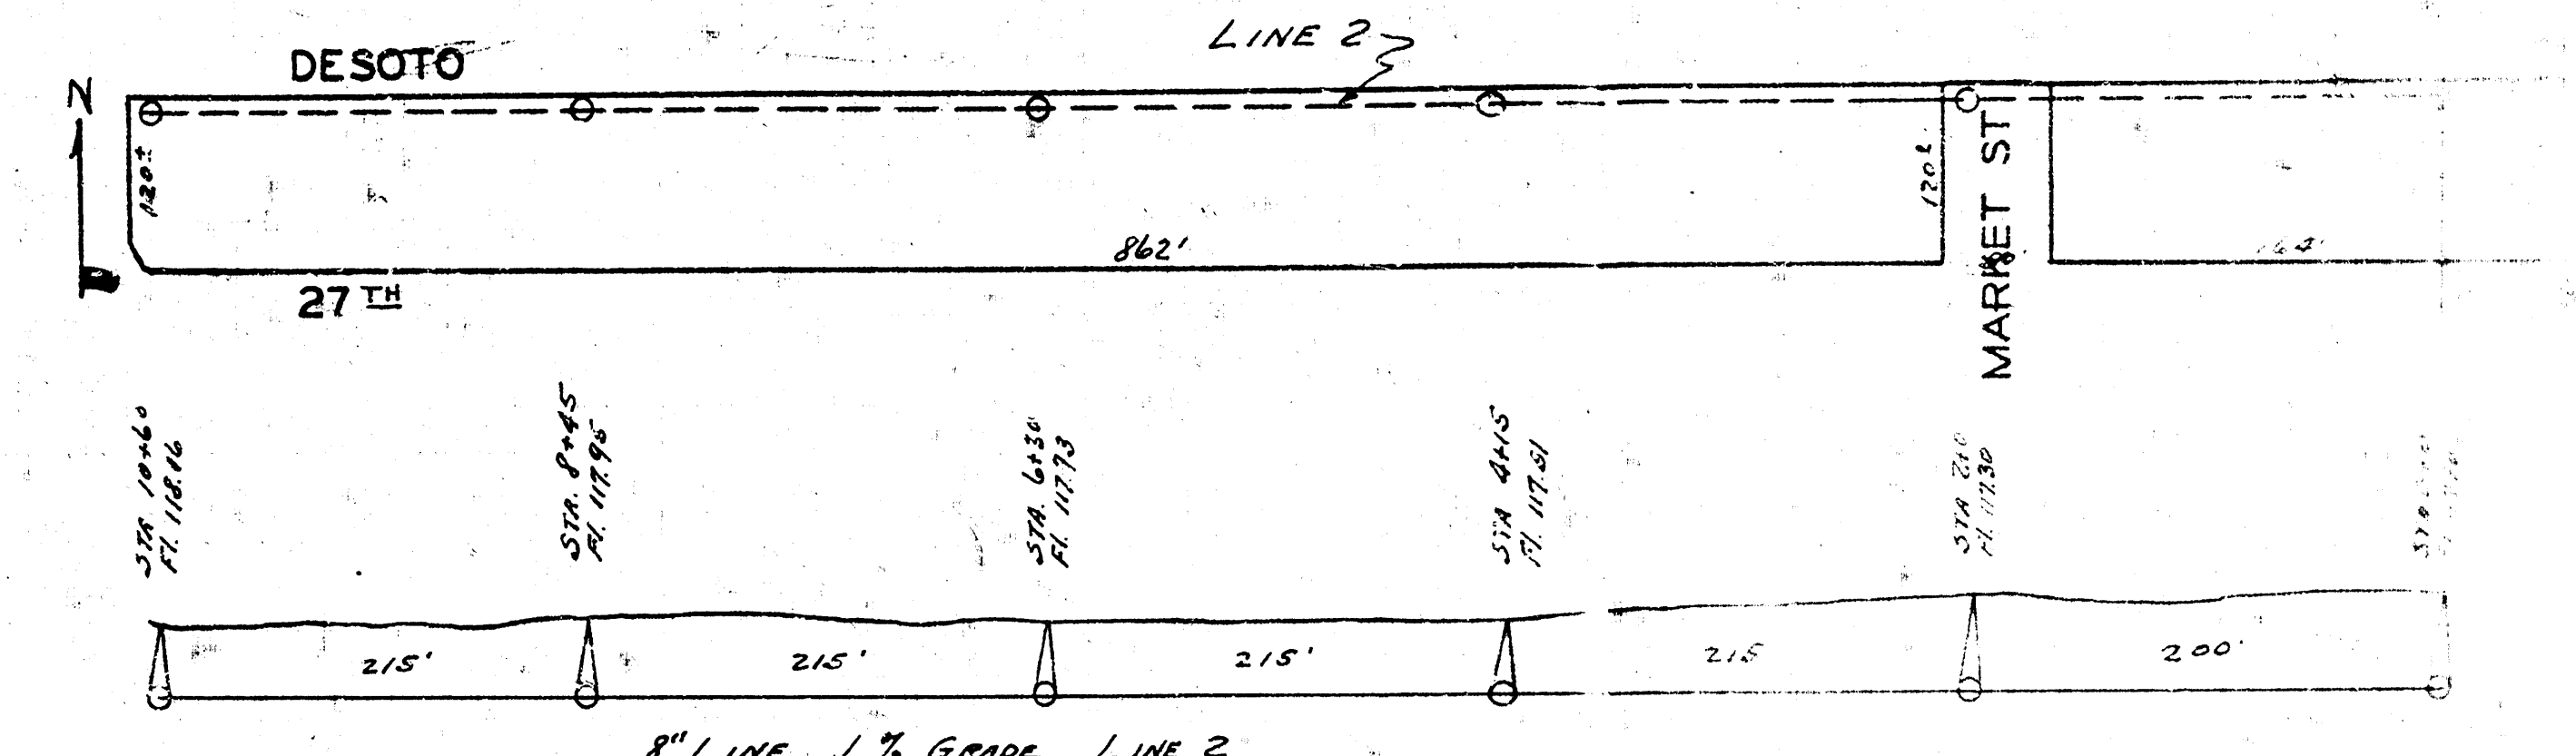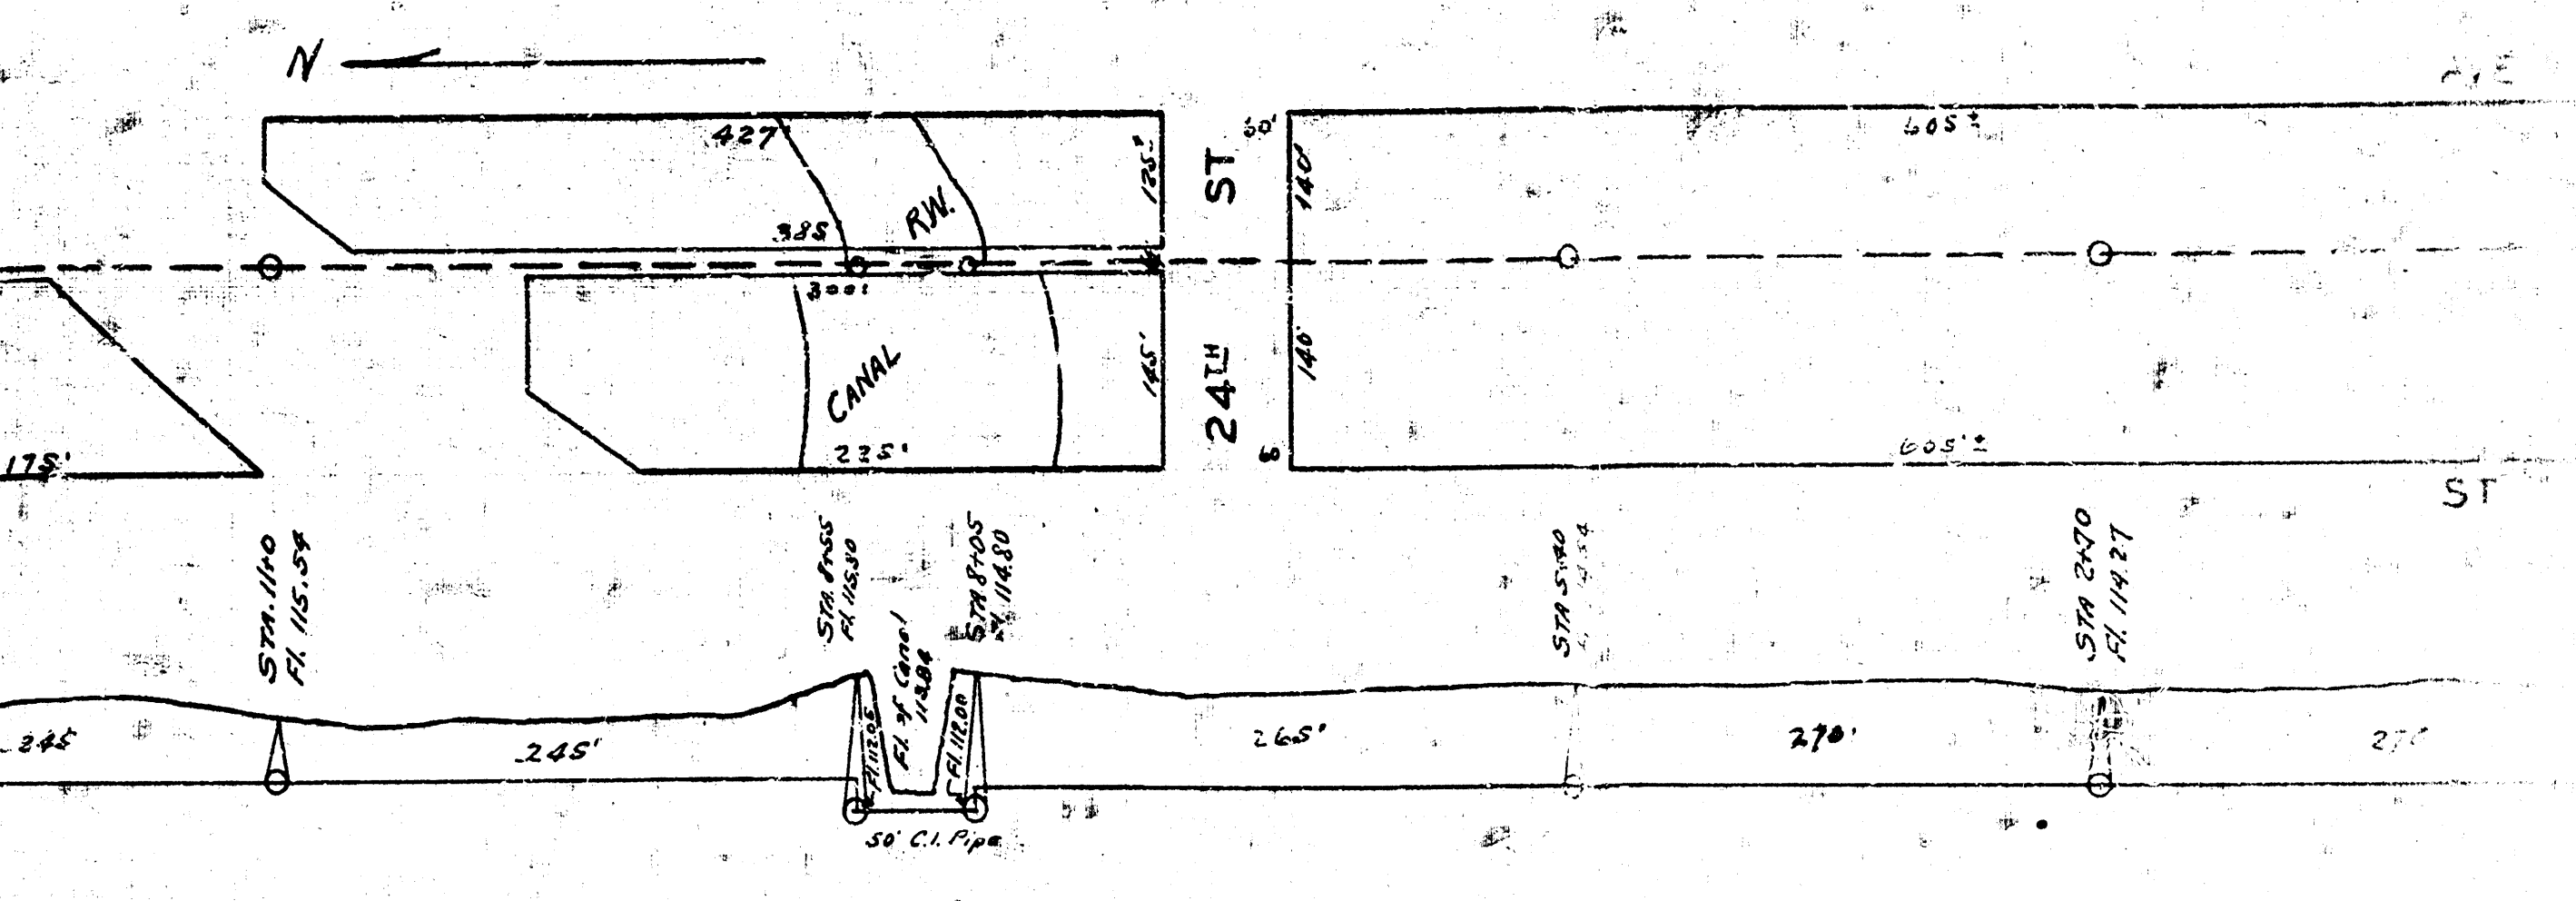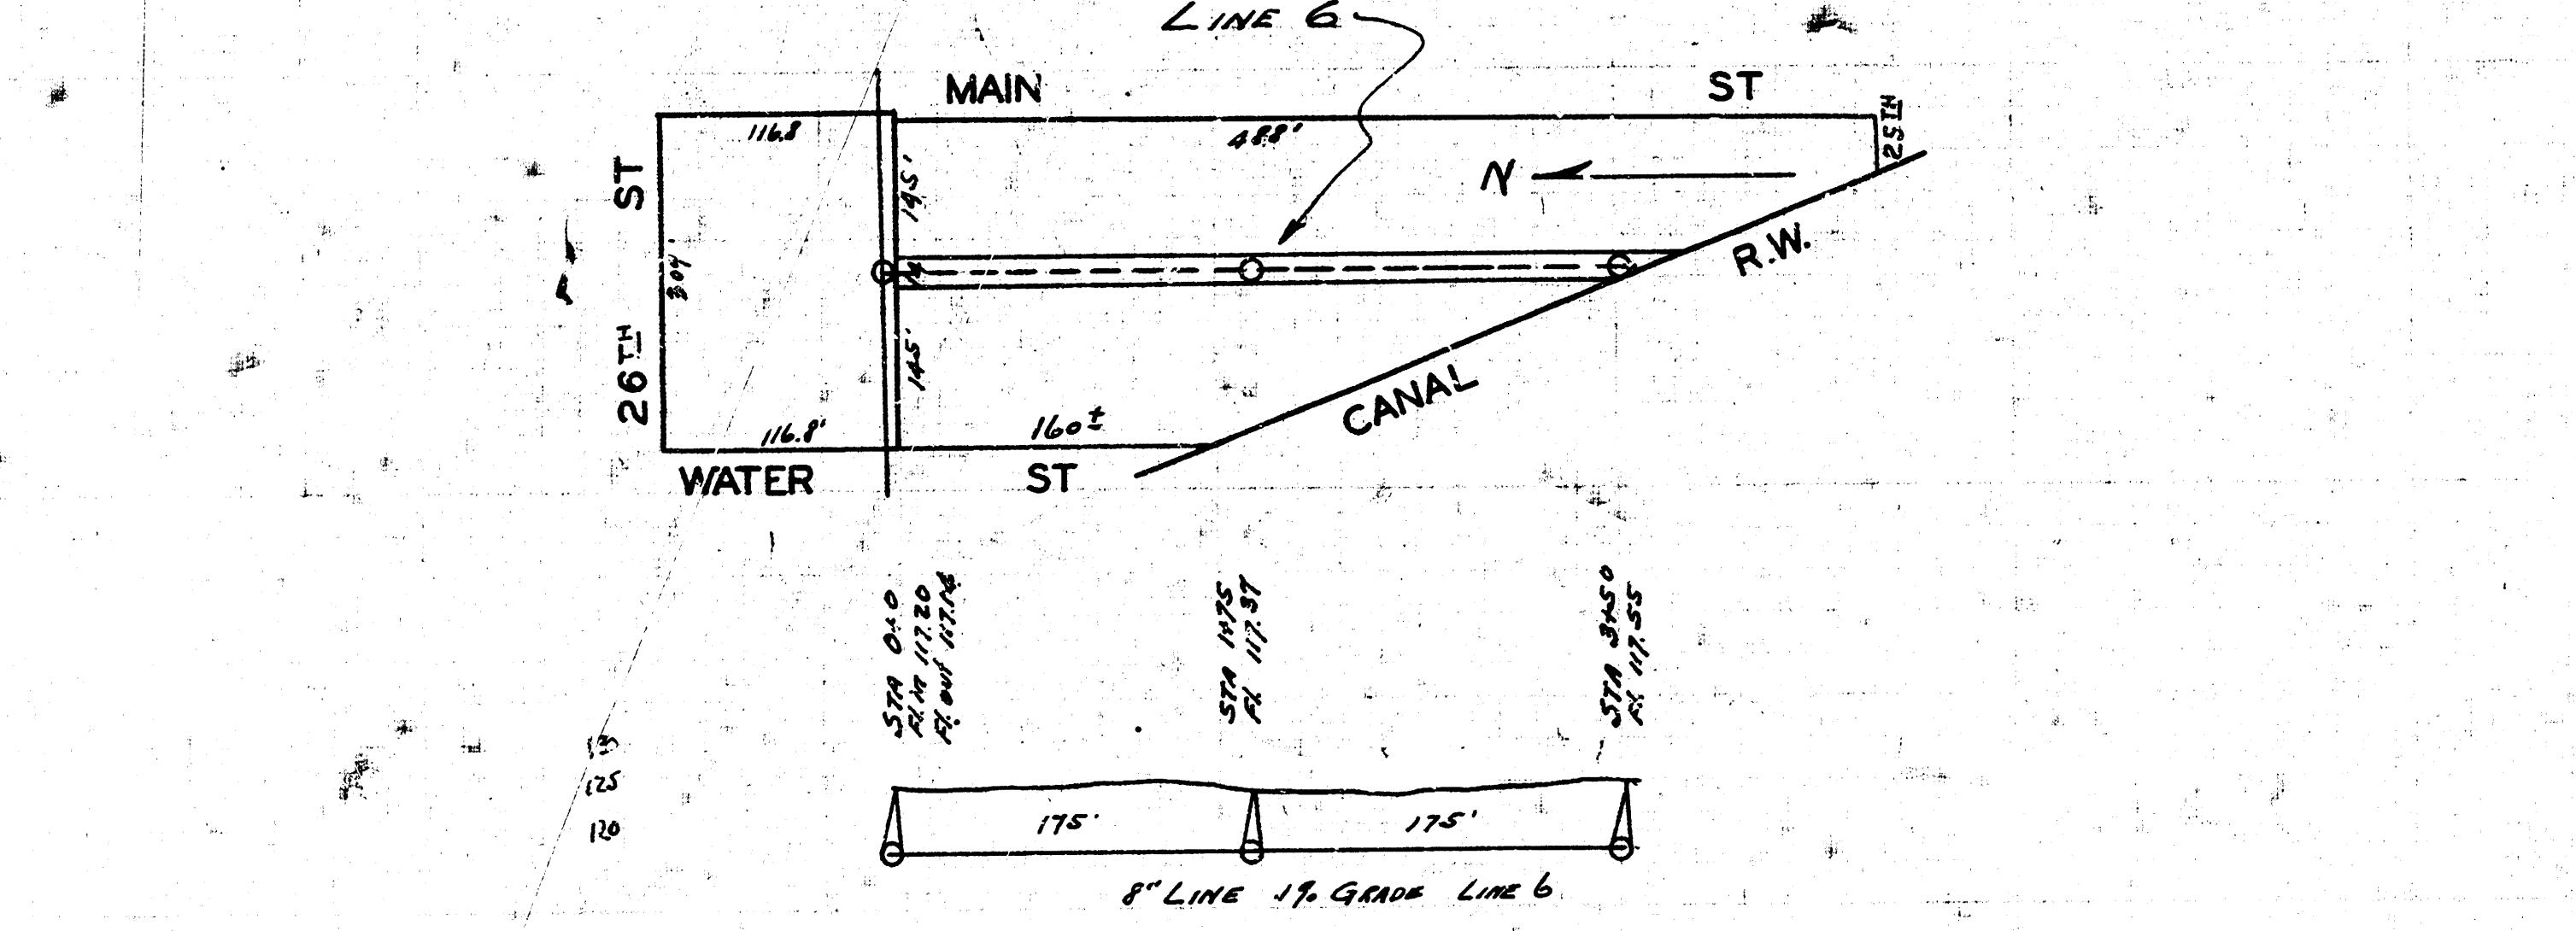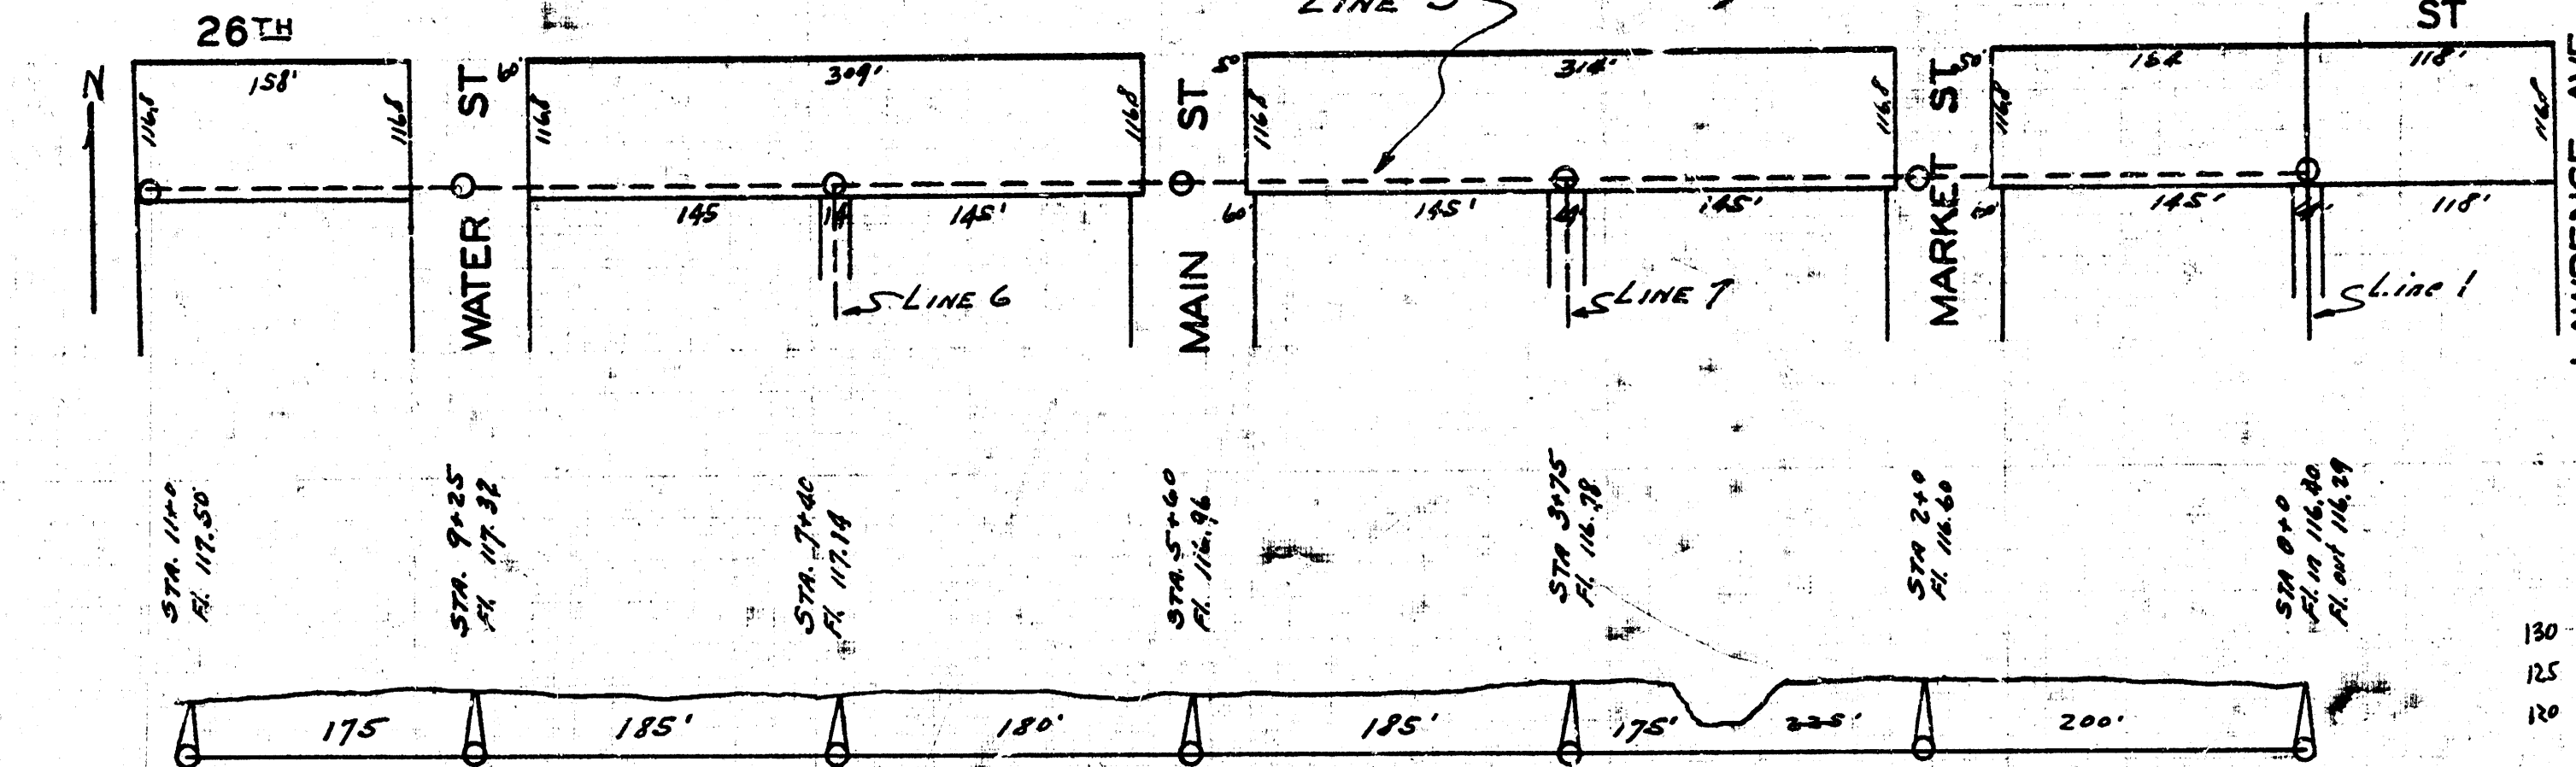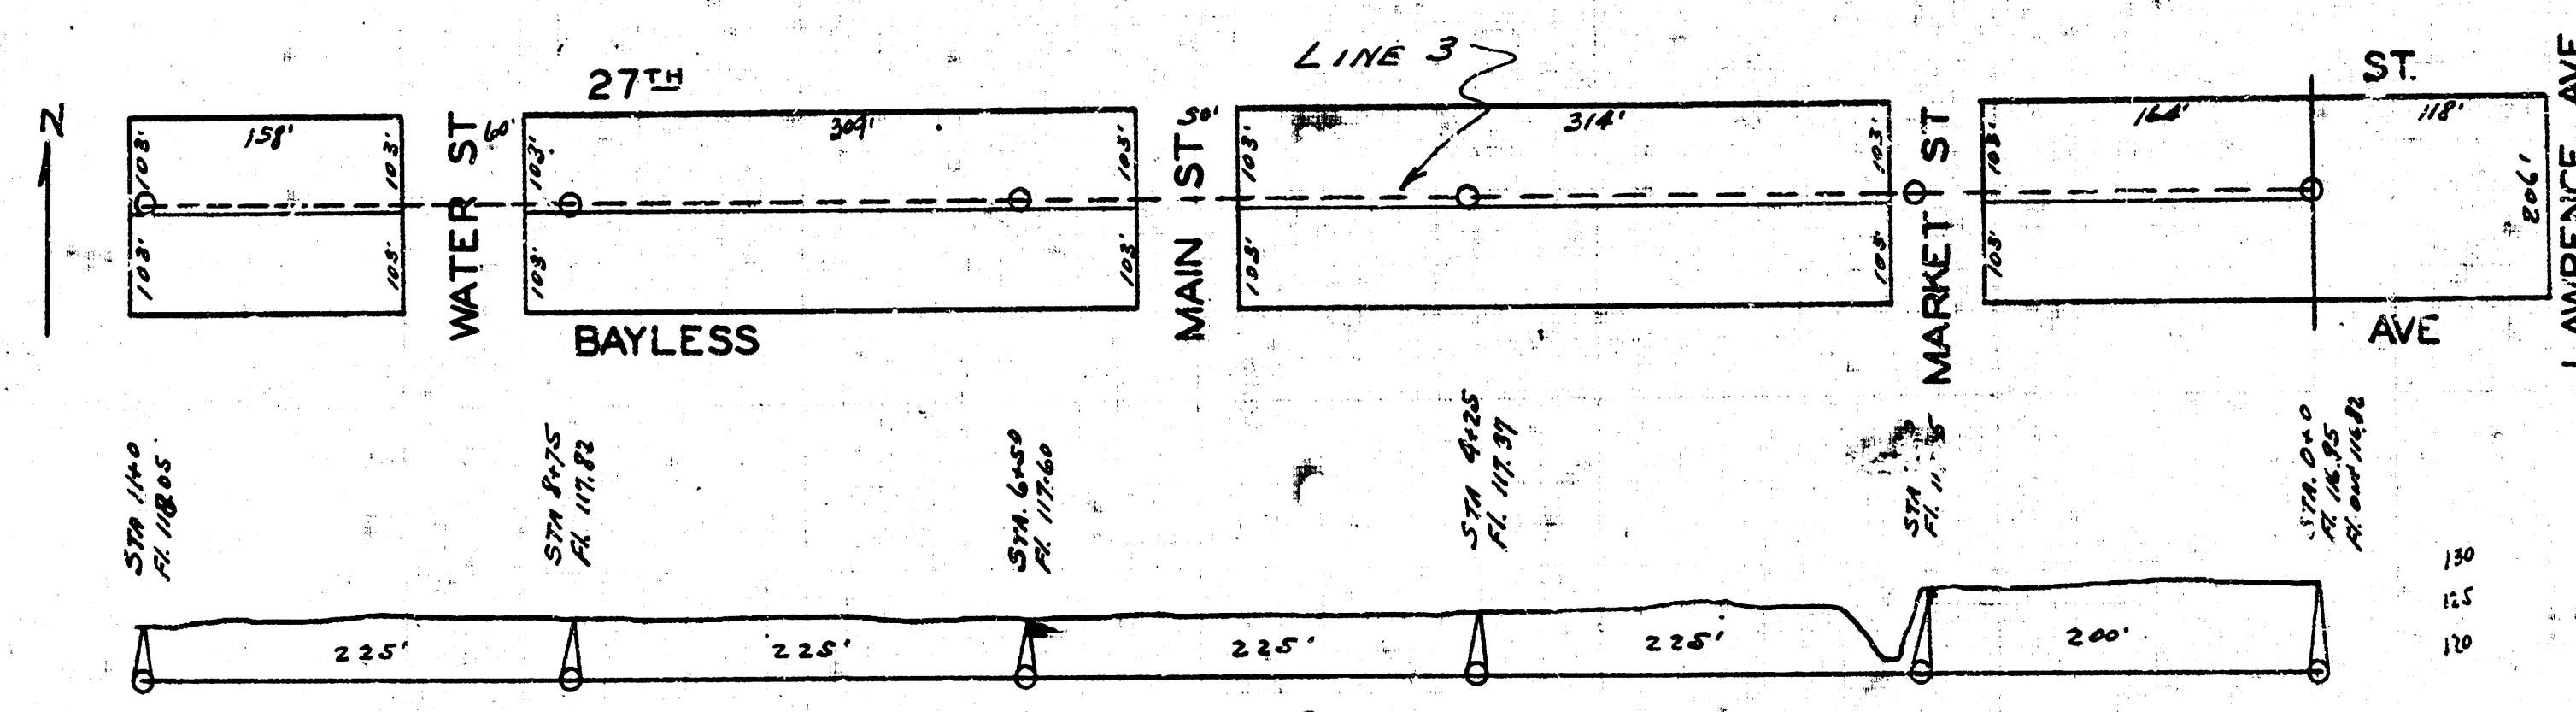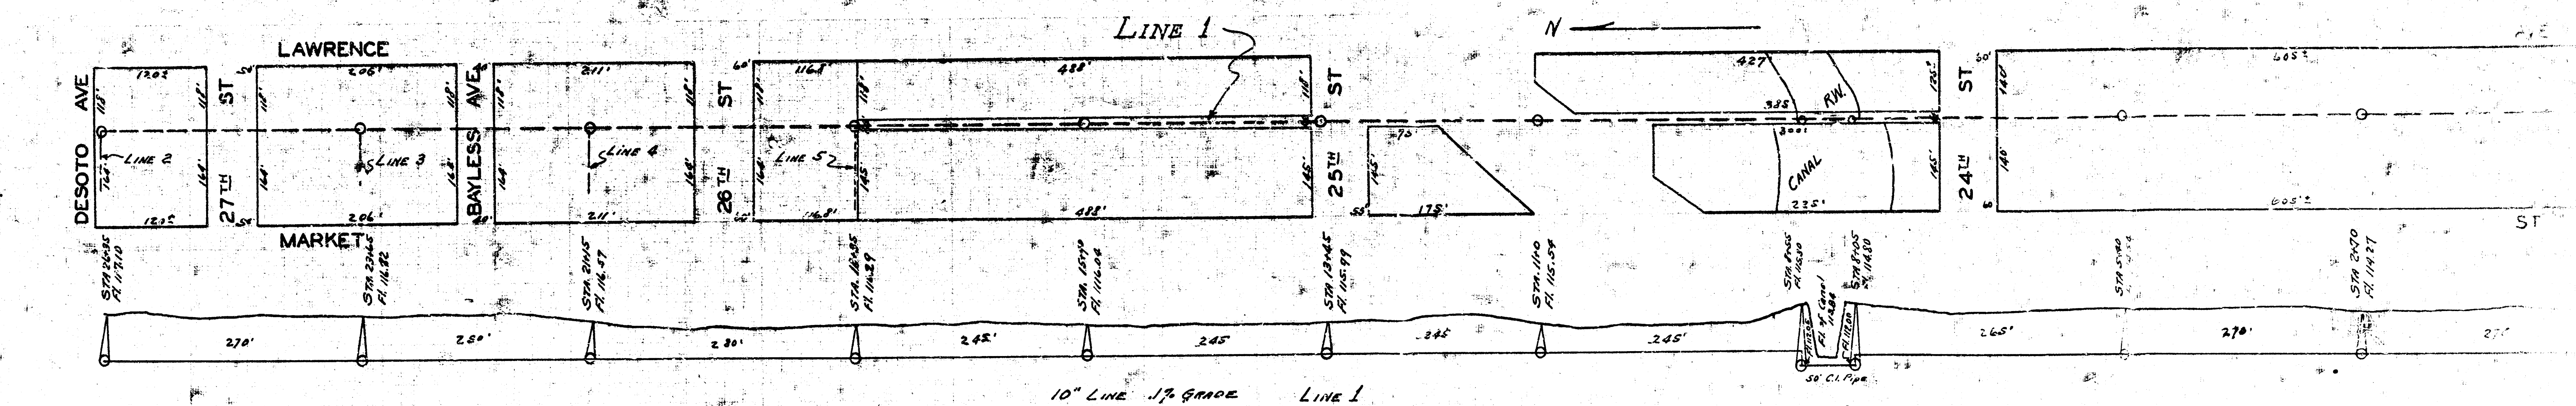

LAT. F, DIS  
 S.S. 20.

LAY-OUT PLAN  
 LAT. F, DIST. T, S.S. 20.

