


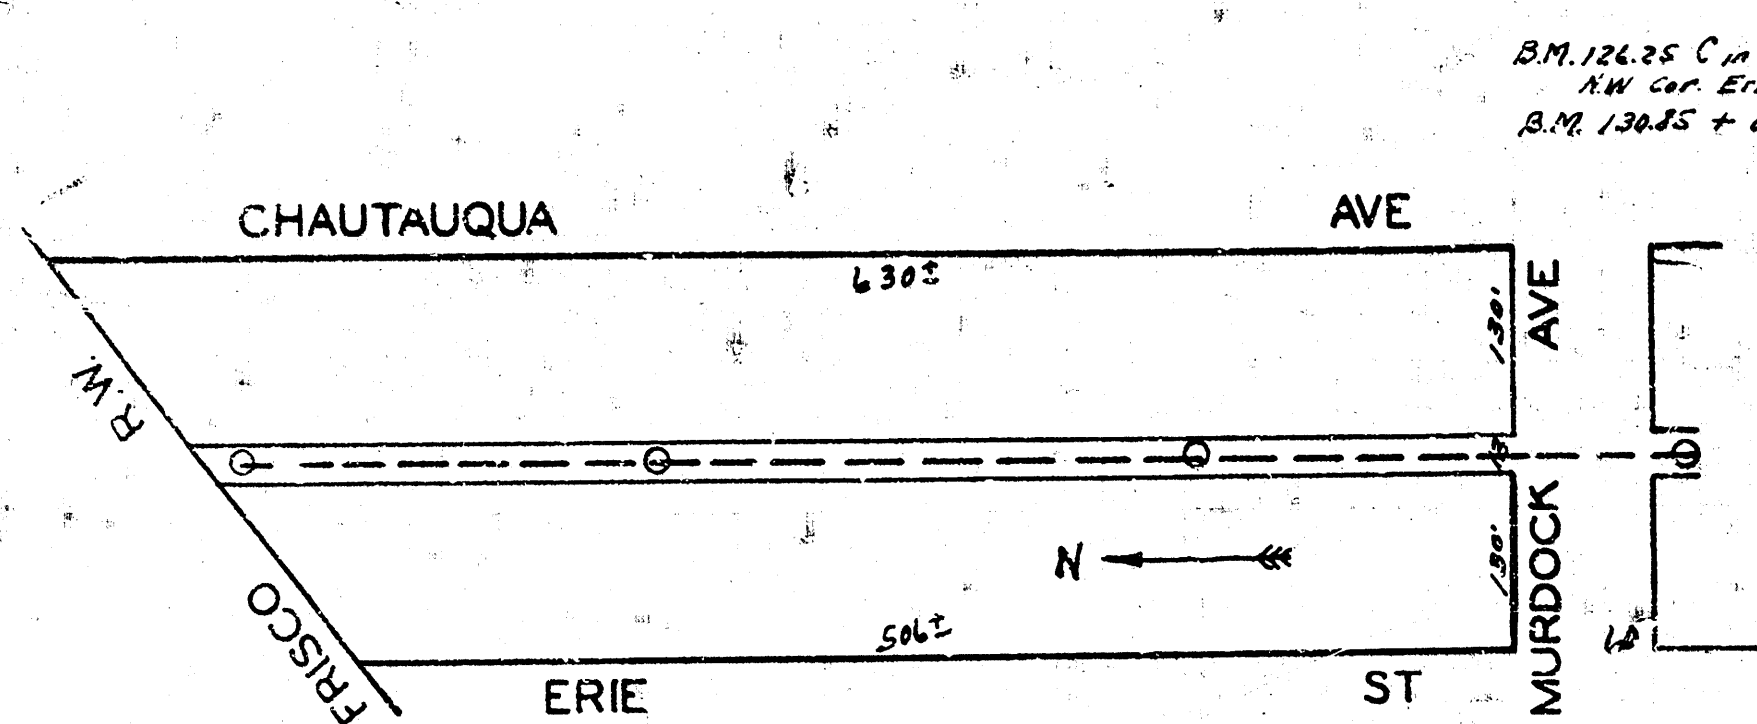
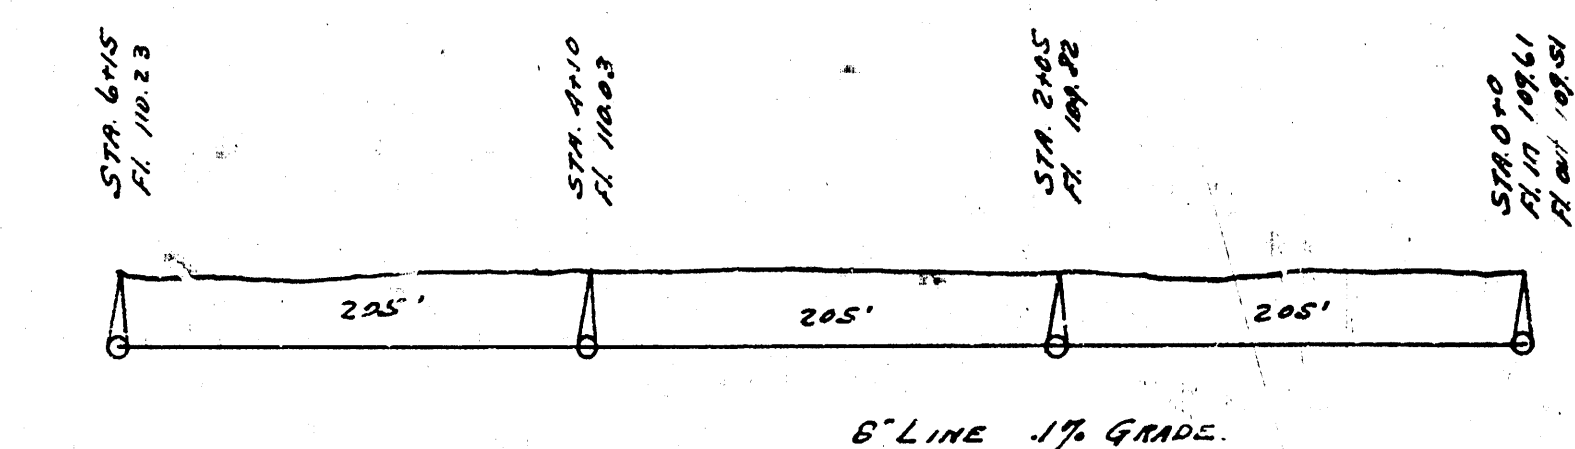
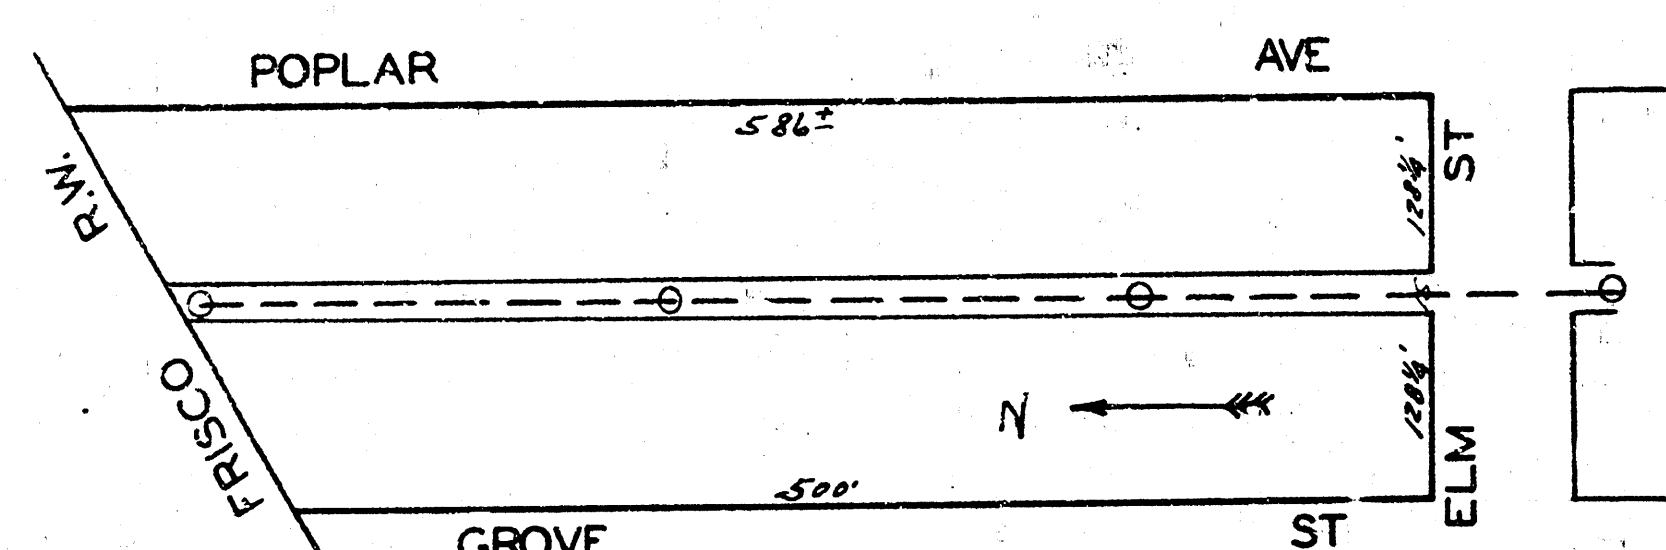


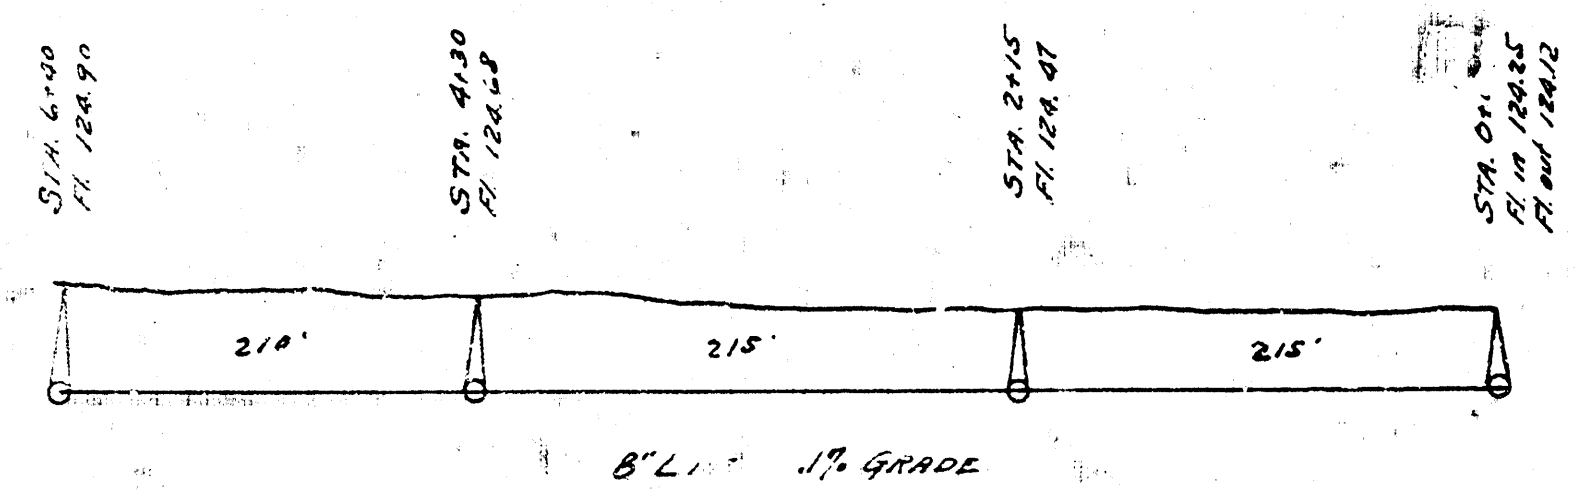

BM. 126.35 C in Campbell ch approx. 40' N of prop. line
NW cor. Erie & Chautauqua
BM. 126.35 + 40' E and 4' S.E. ch. not shown

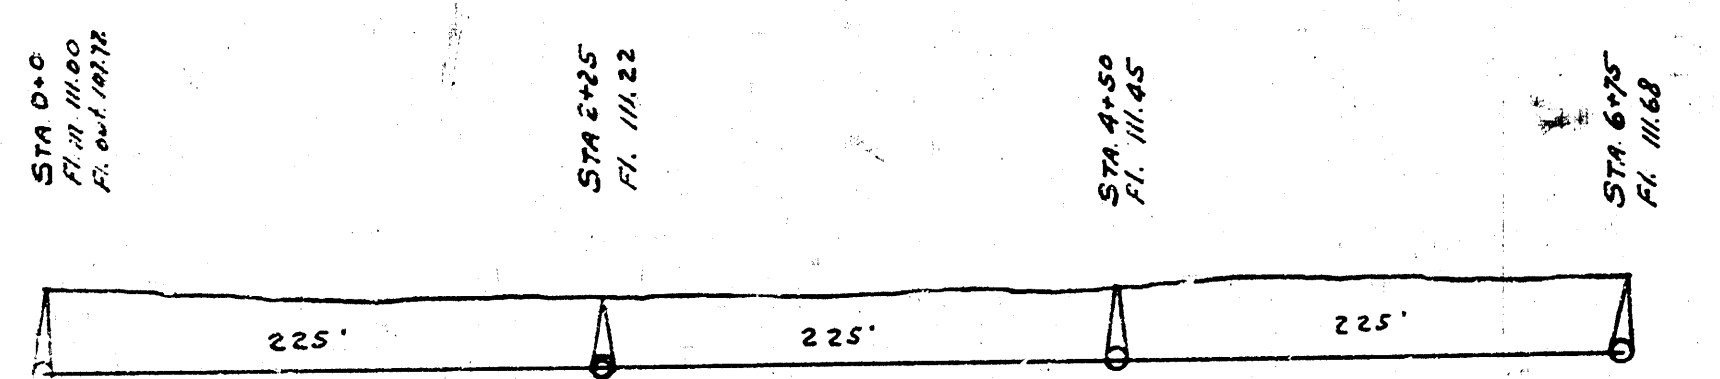



















BM. 115.45 S.W. cor. Grove & Central
BM. 115.45 L in center of NW S.E. corner

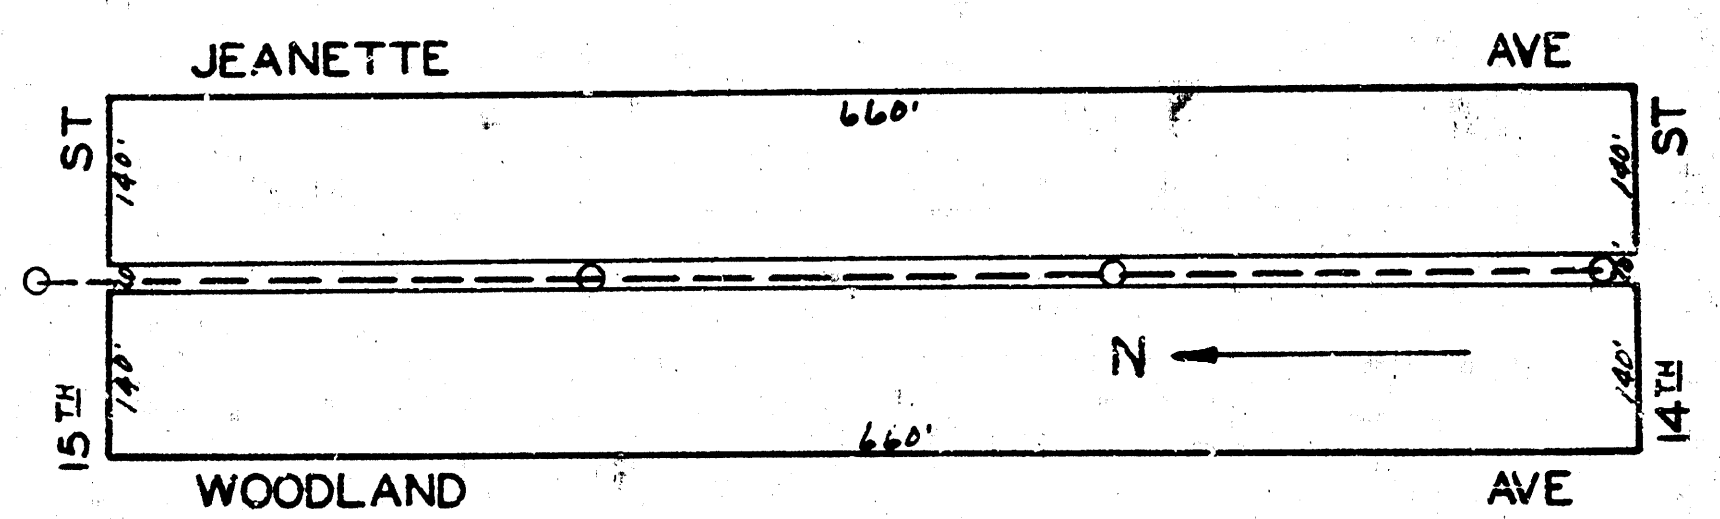

BM. 117.40 N in Kessler but walk north 10' to Woodland - 15' 10"
BM. 116.3 L in center of NW S.E. corner - 10' 10"

LAT. 7, DIST. D, S.S. 12.

LAT. N. DIST. R,
S.S. 20.

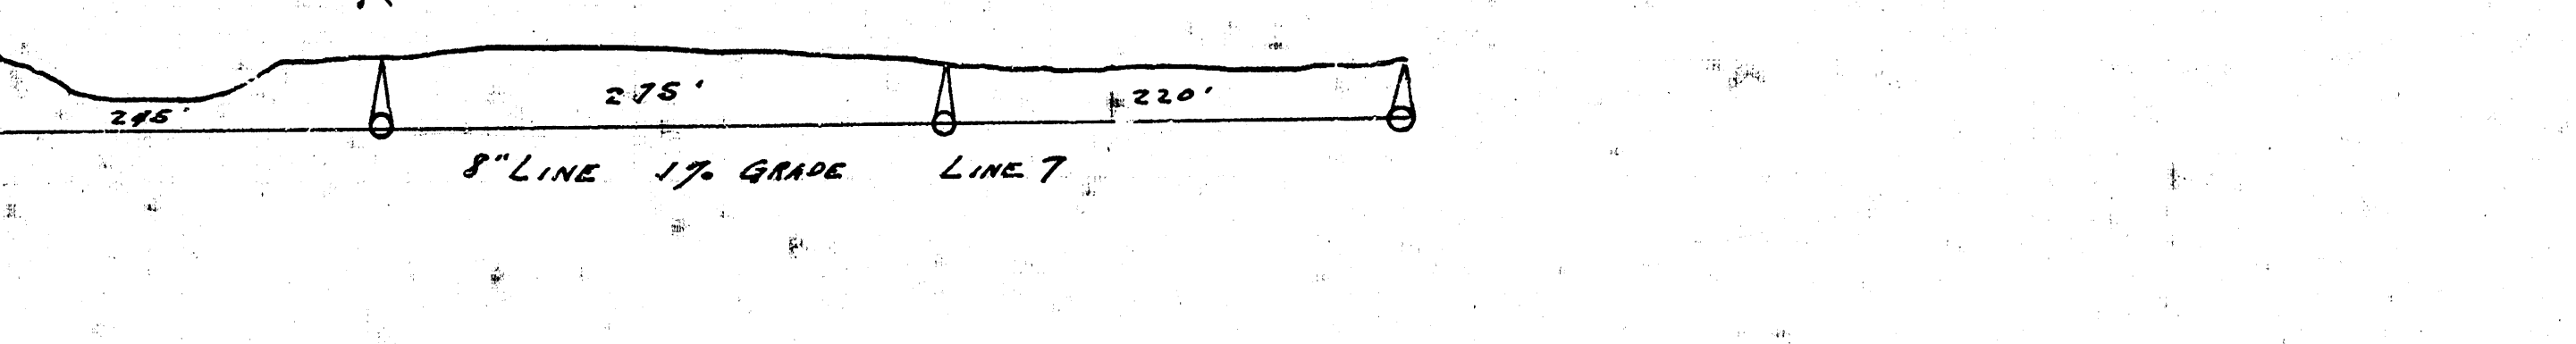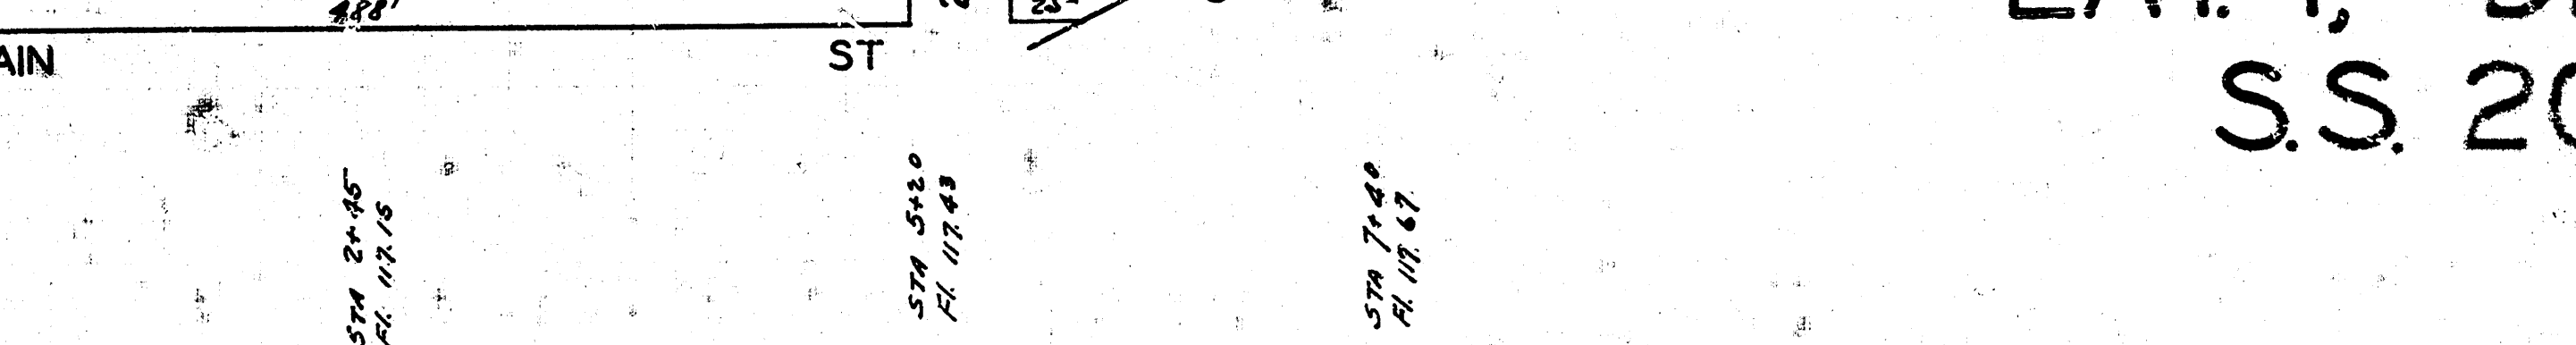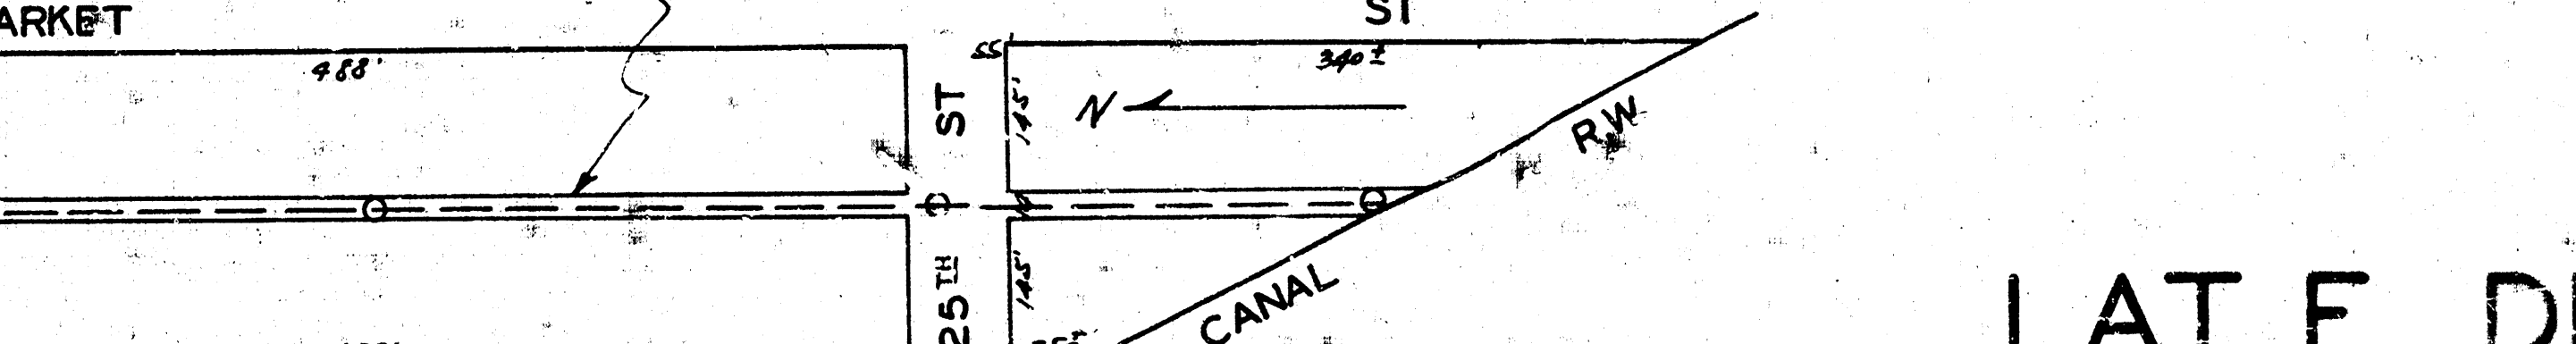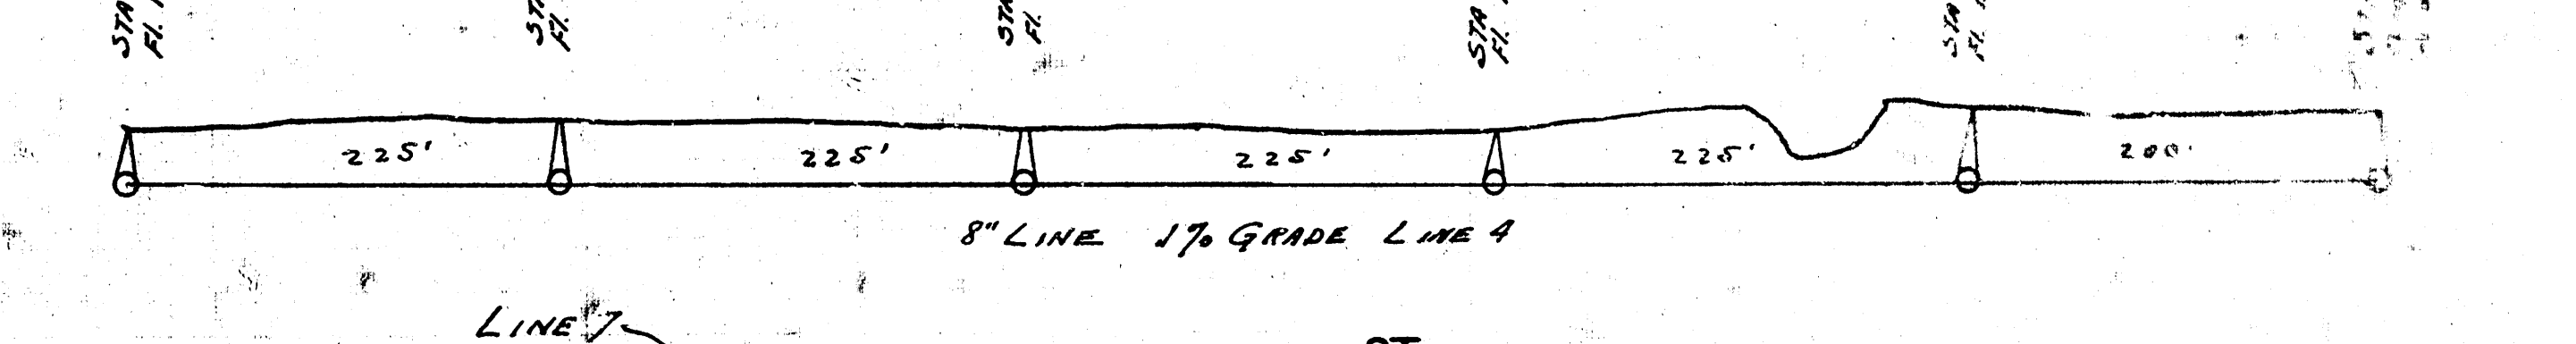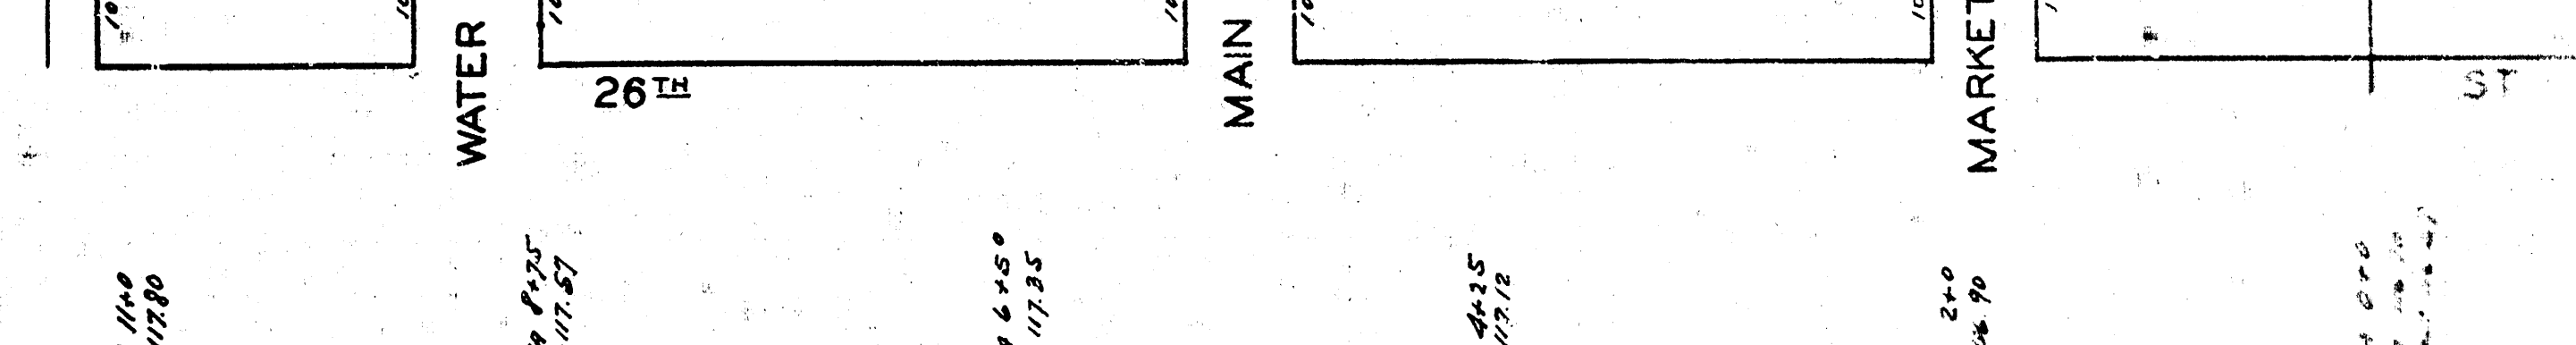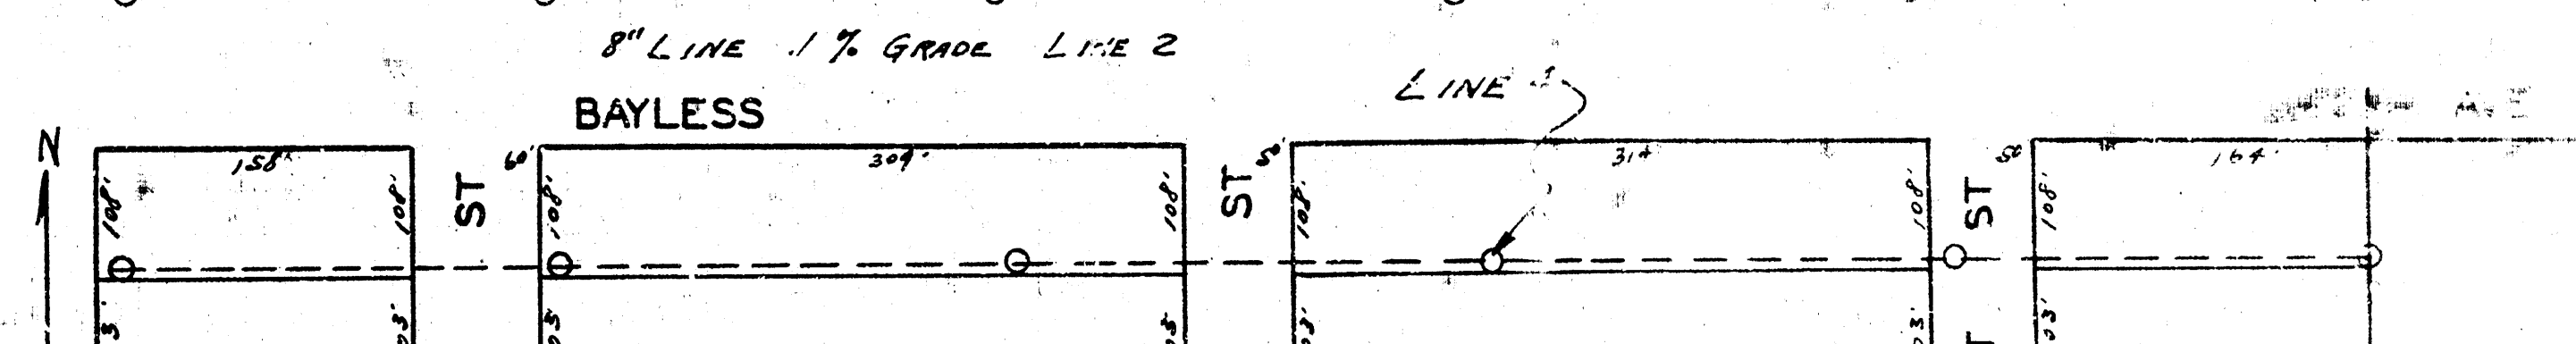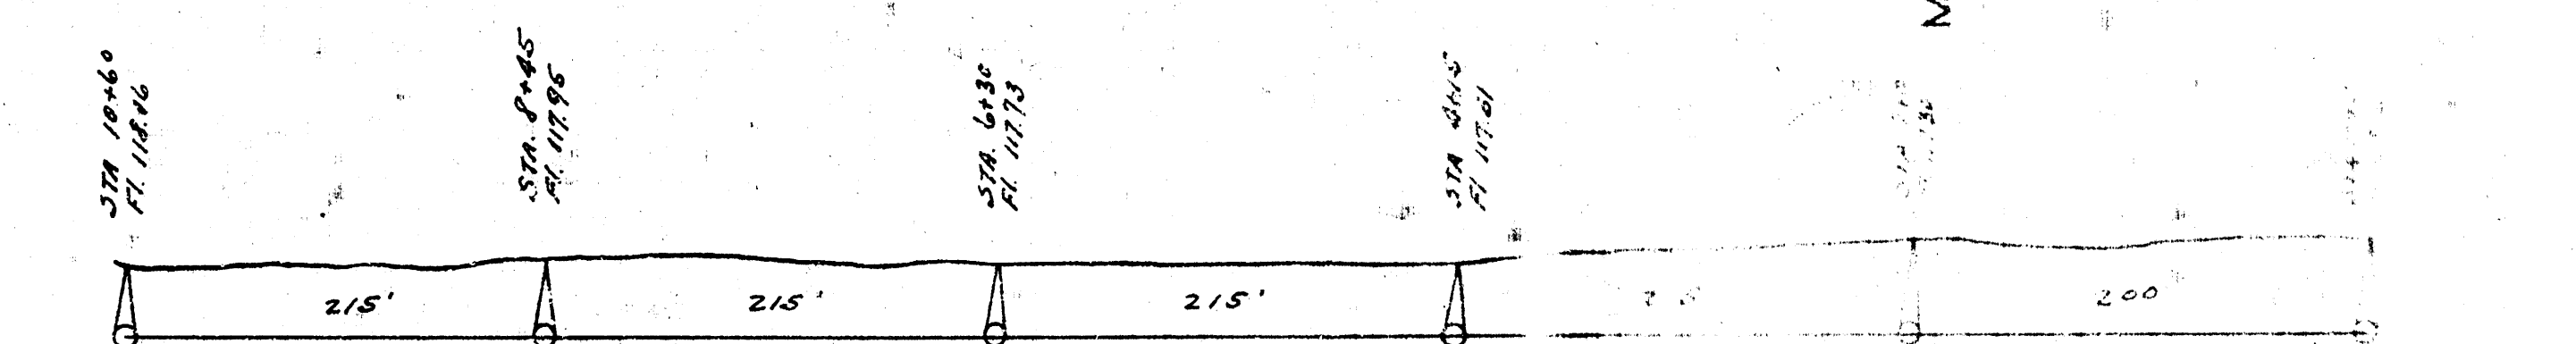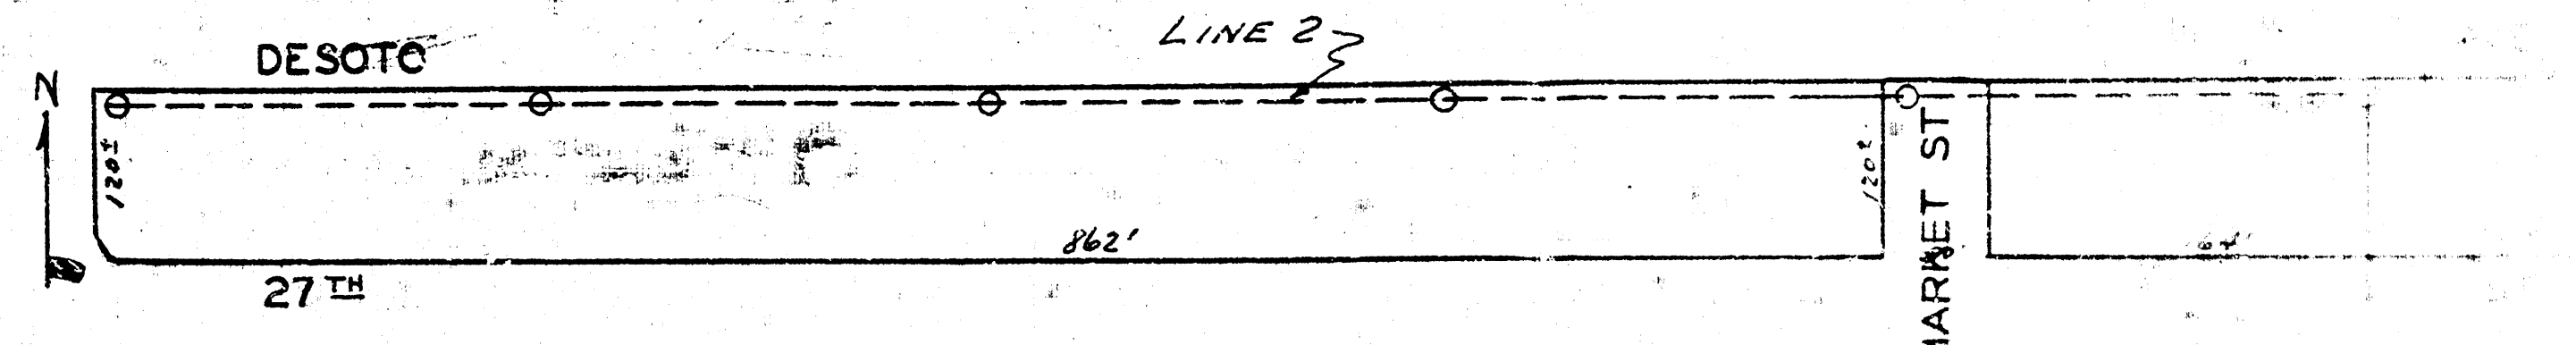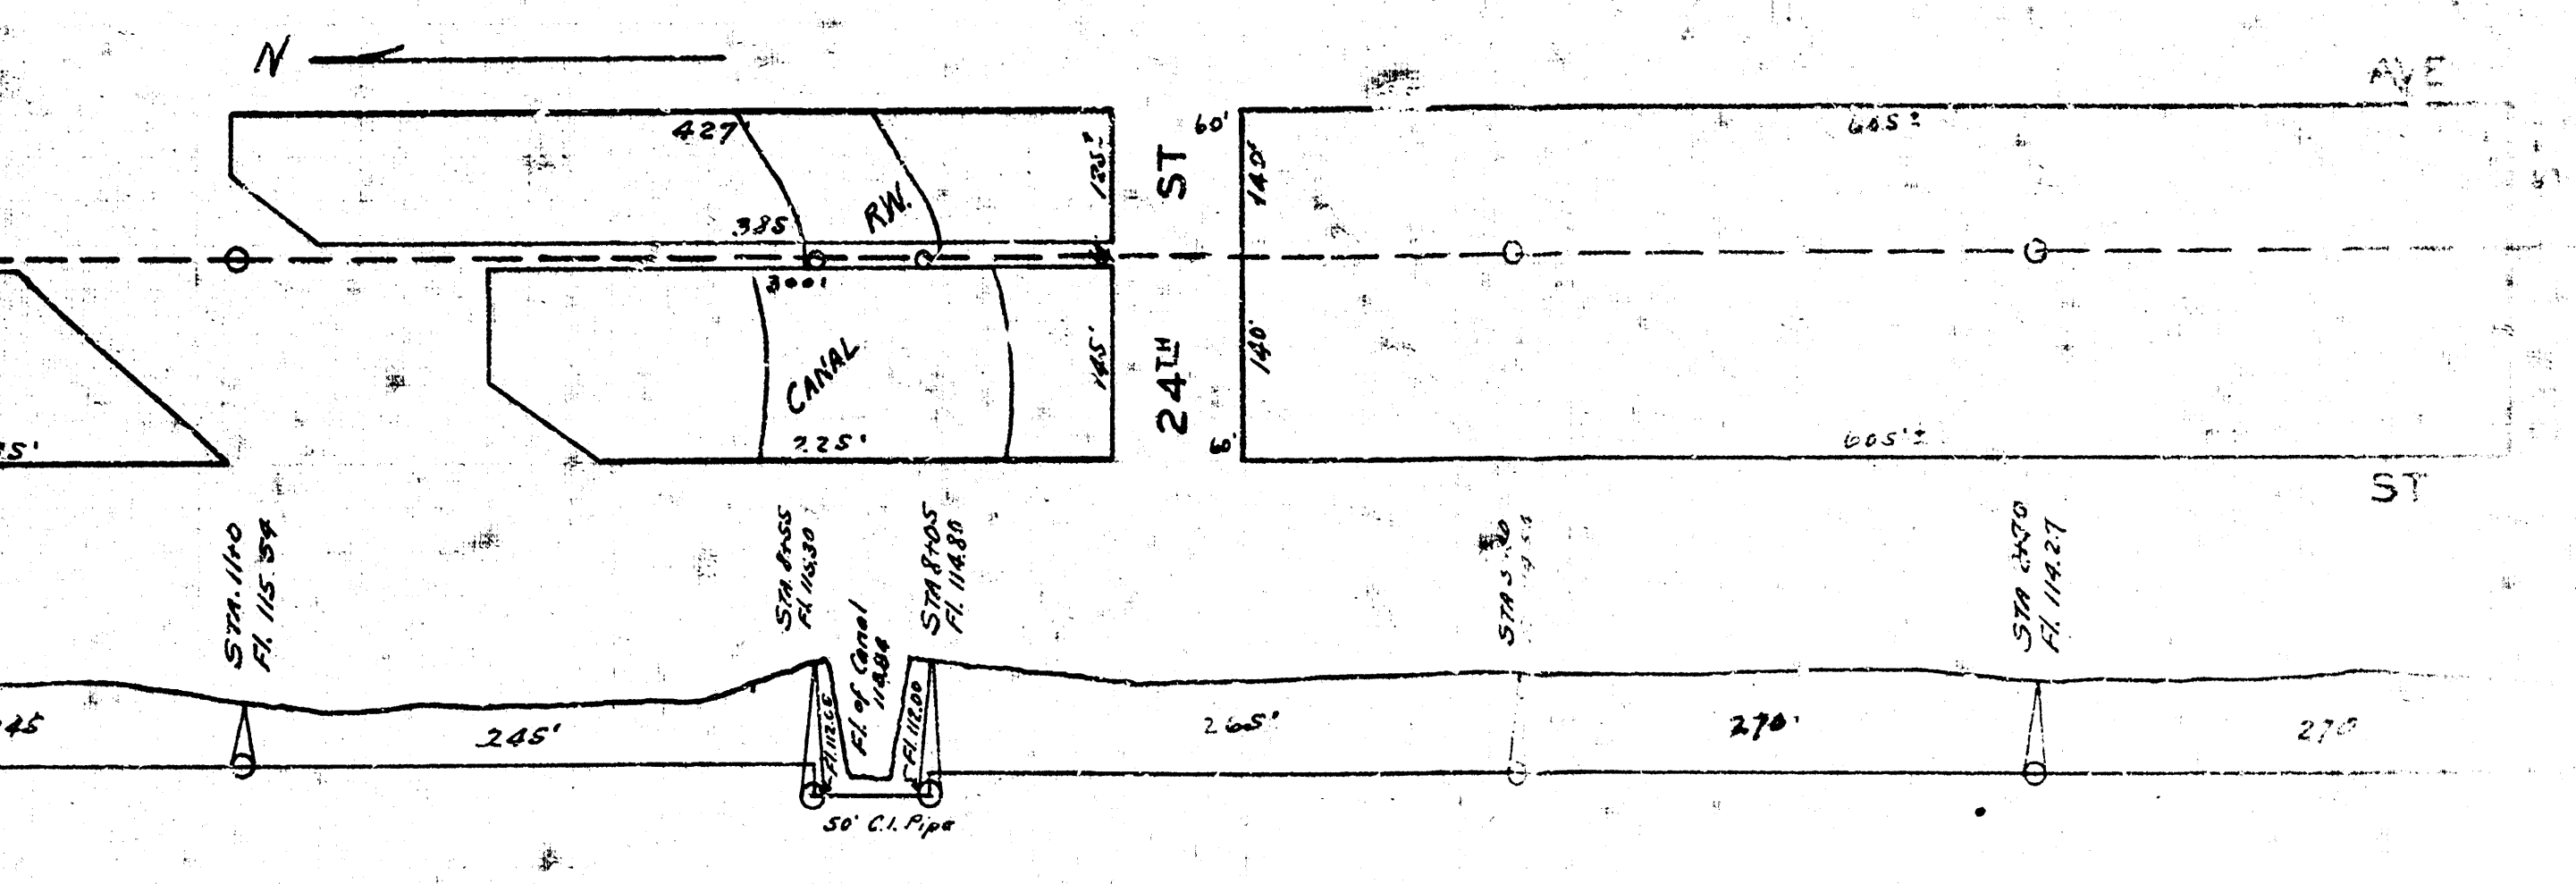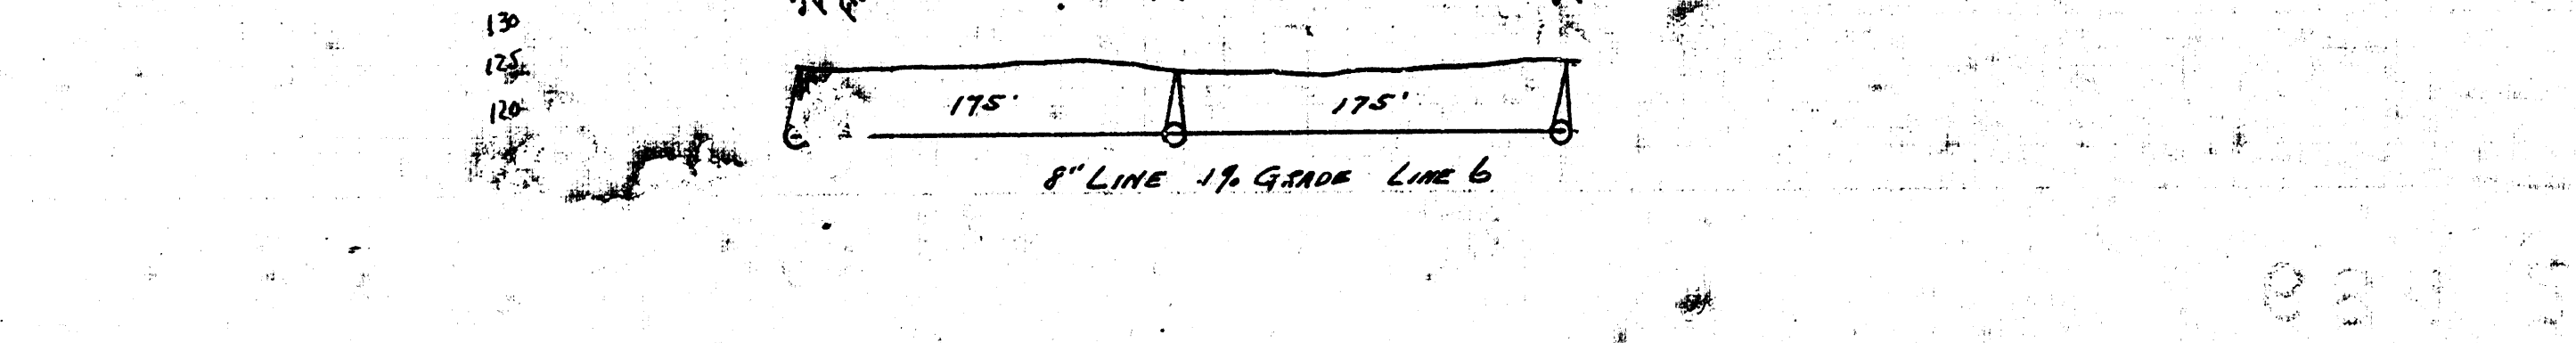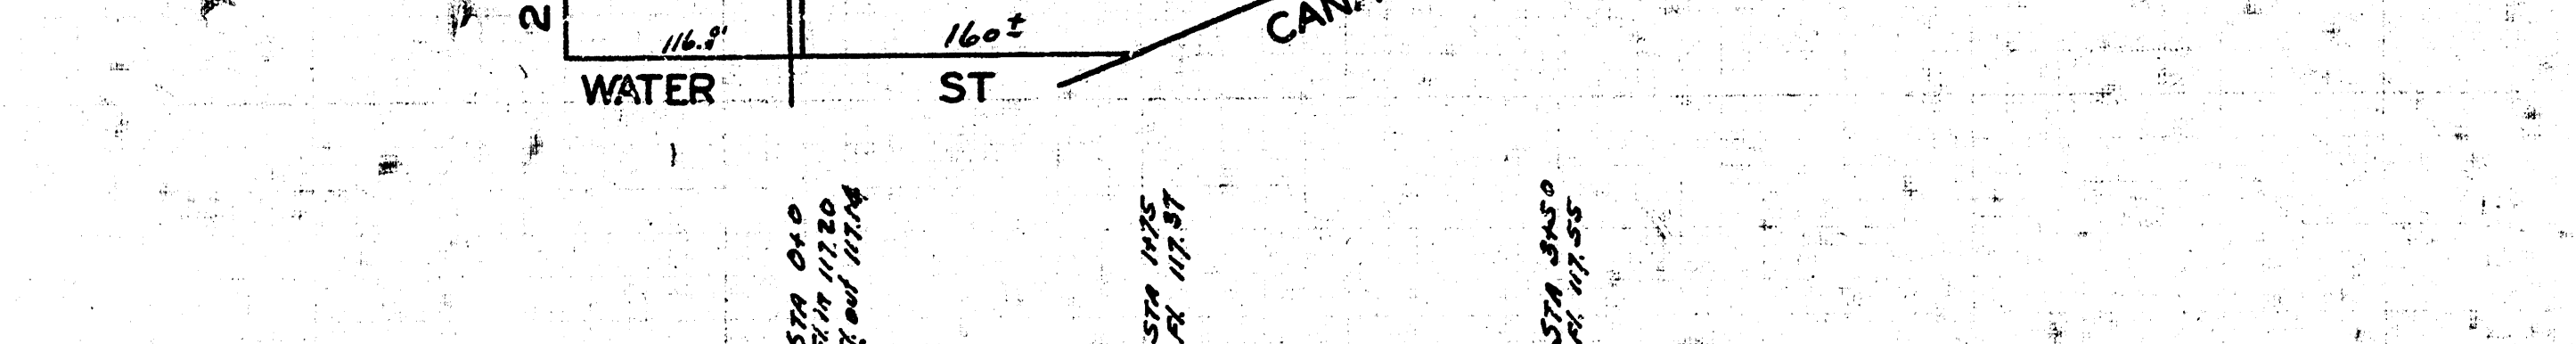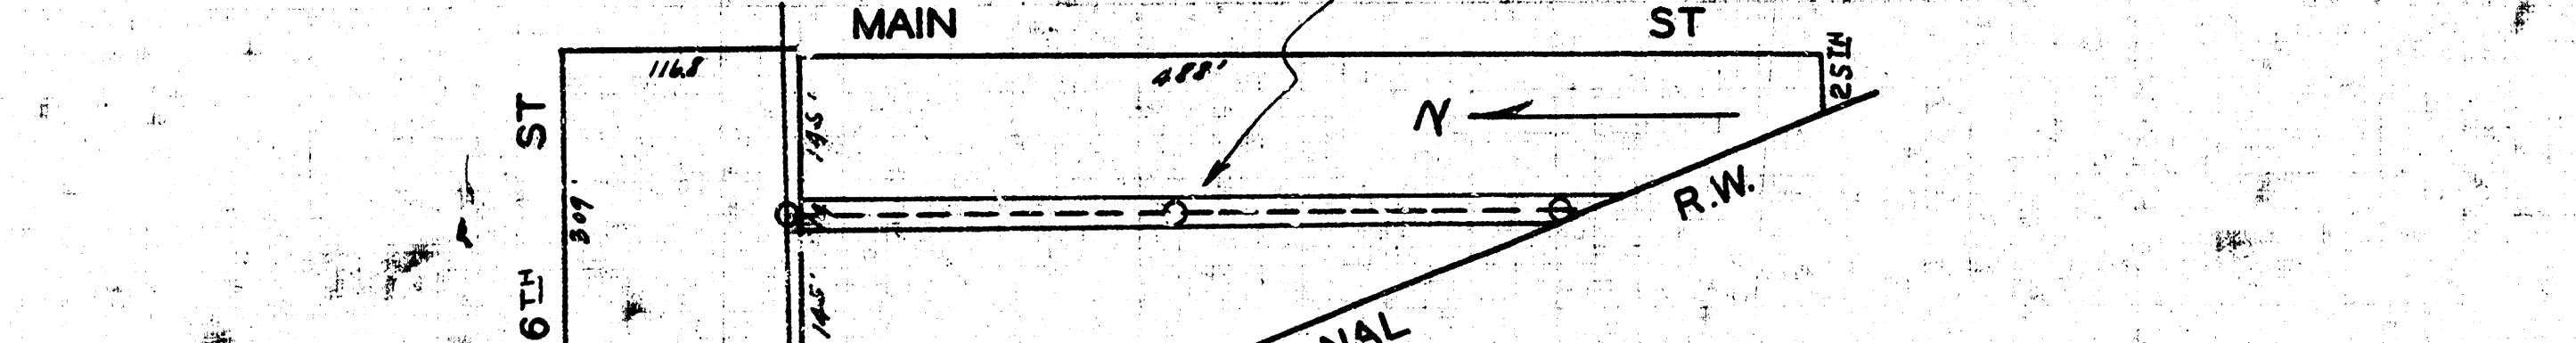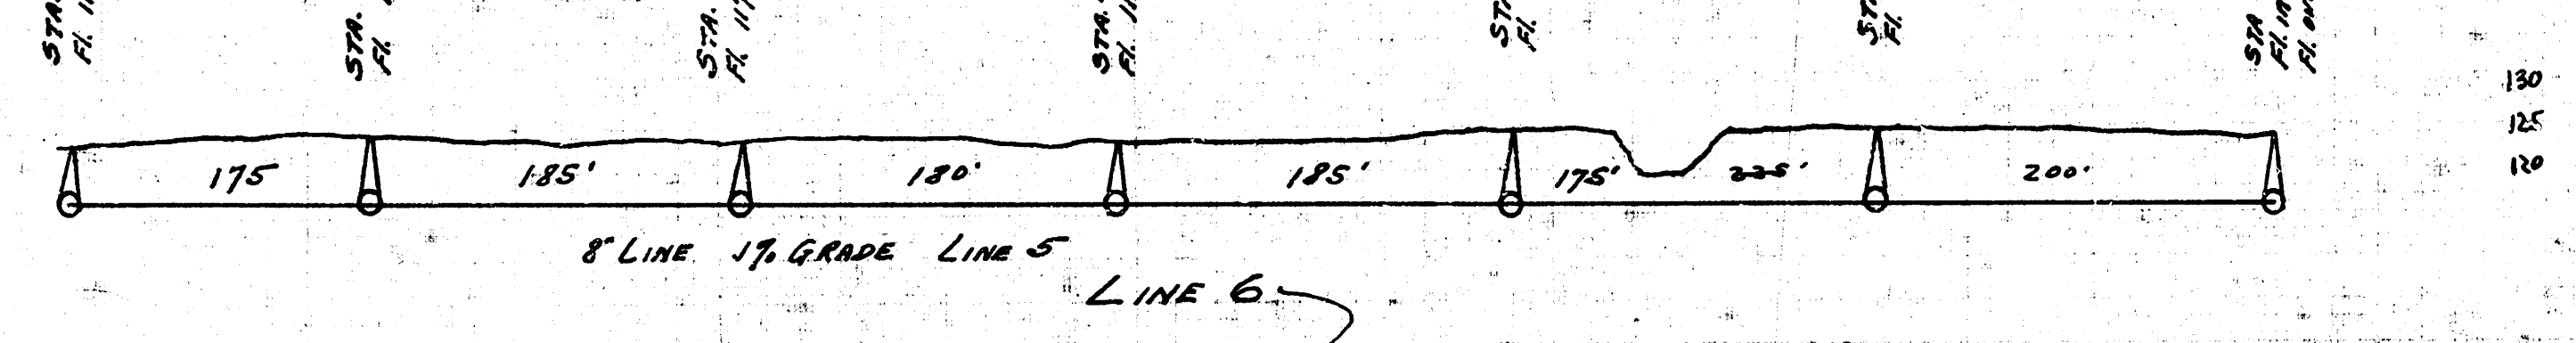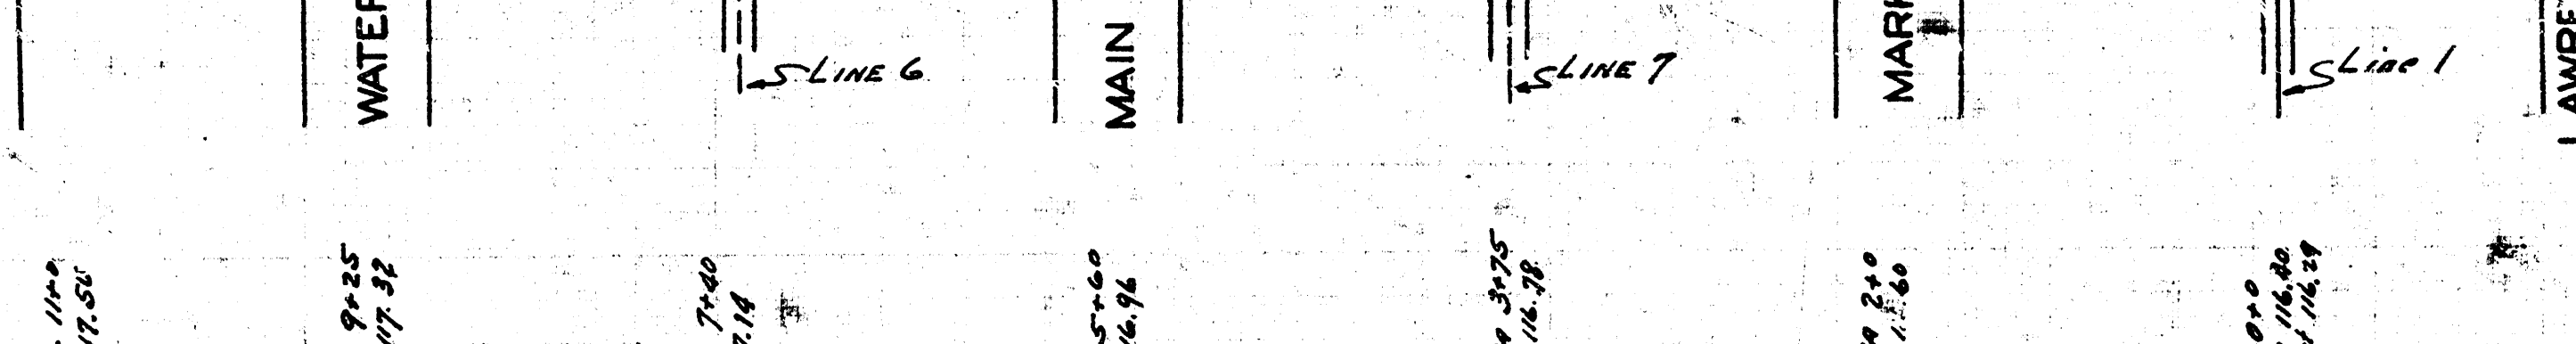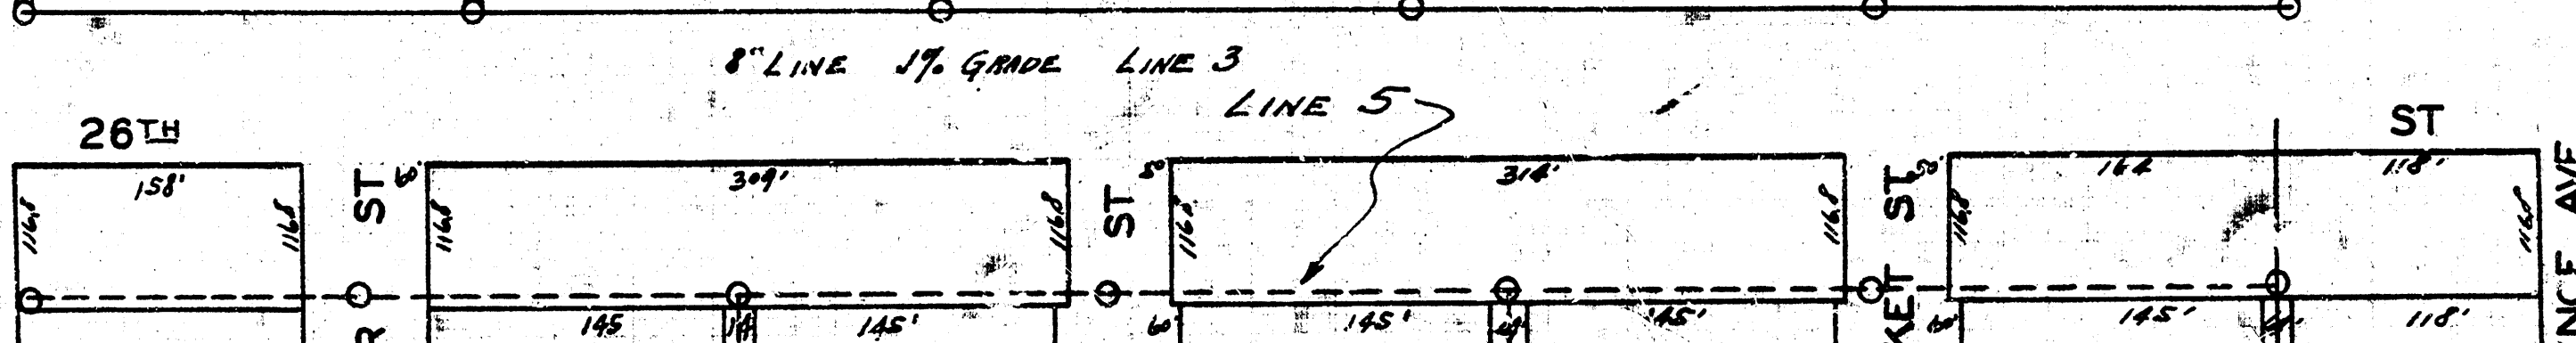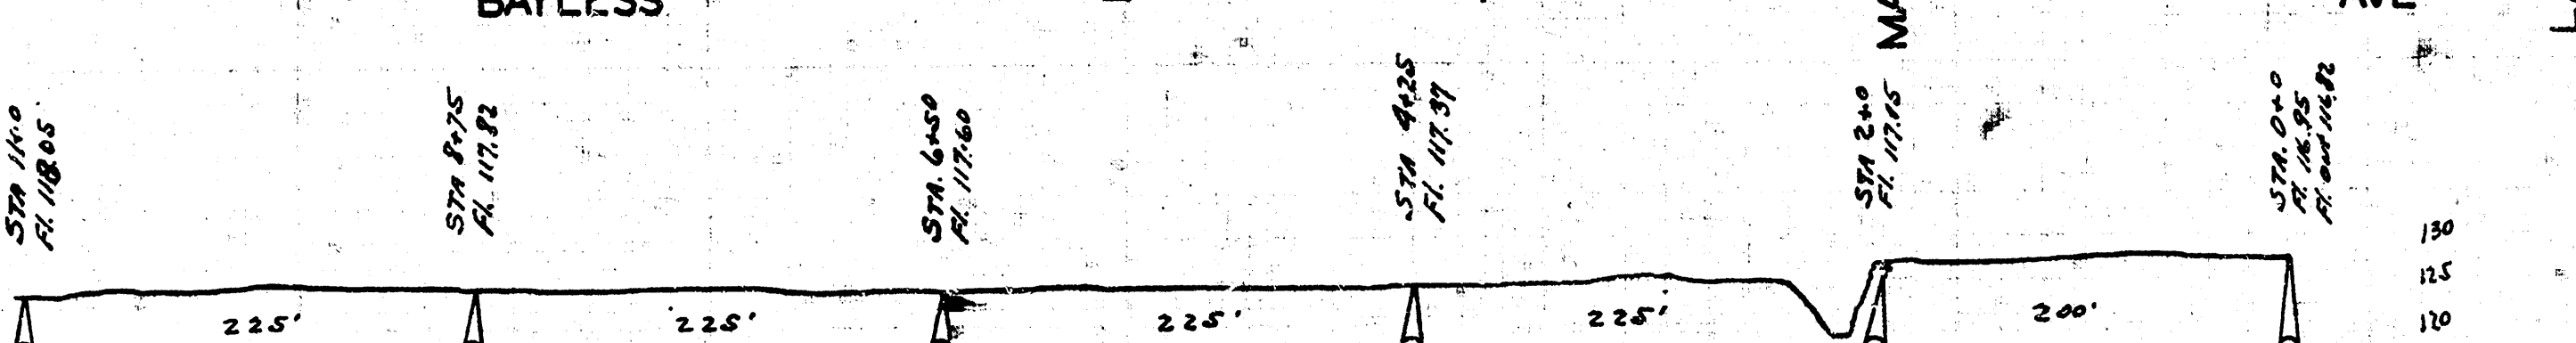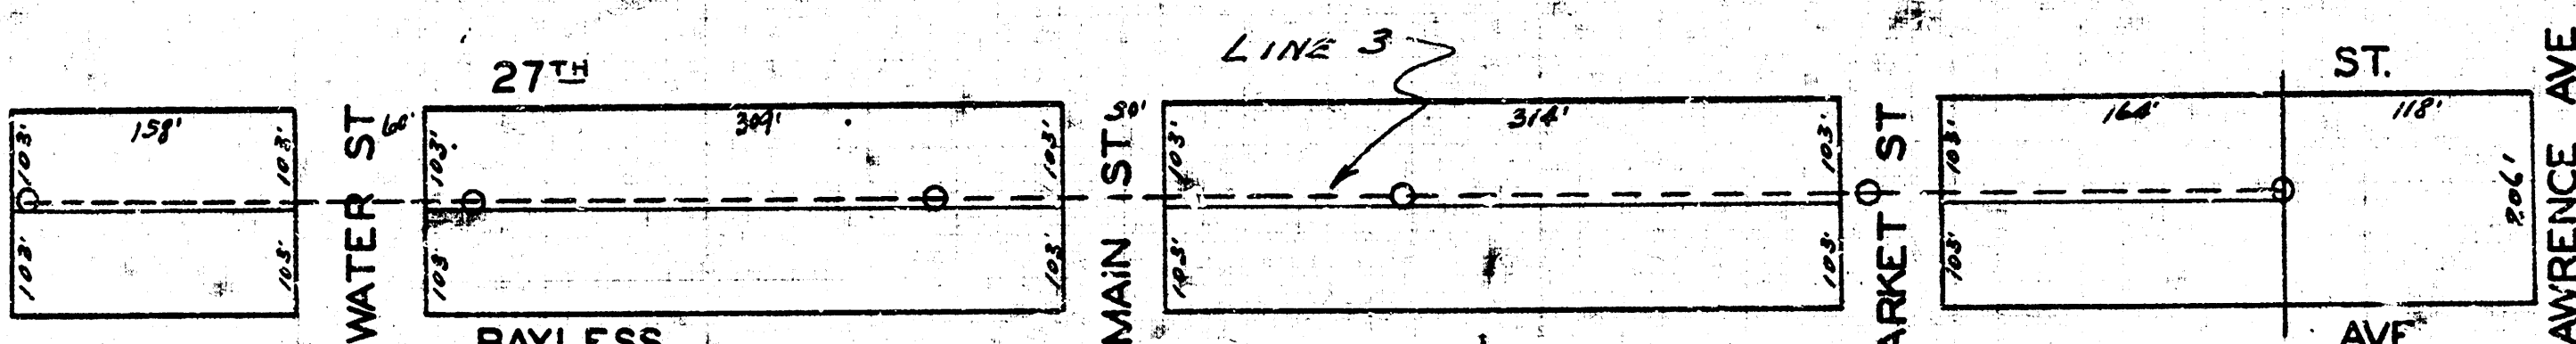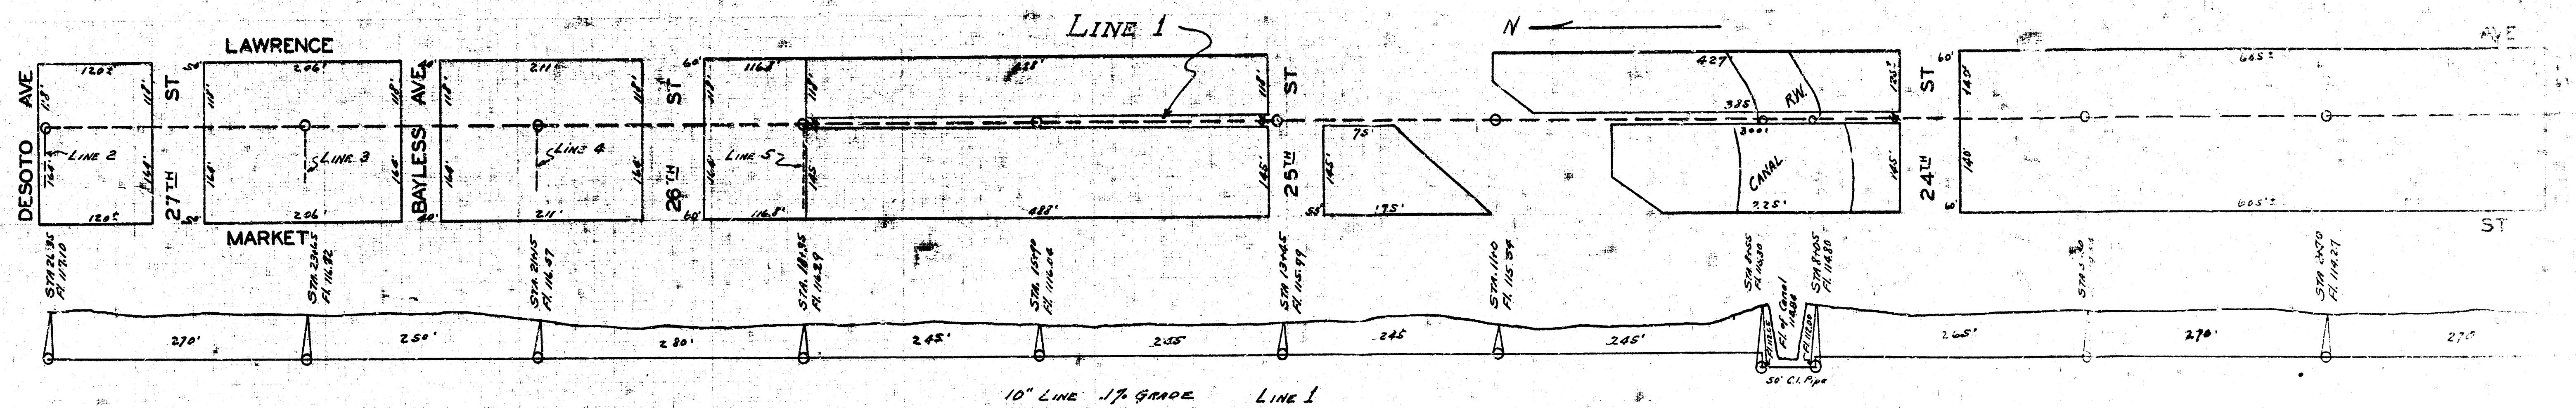

LAT. F, DIS
S.S. 20.

LAY-OUT PLAN
LAT. F, DIST. T, S.S. 20.

